




FRONT ELEVATION

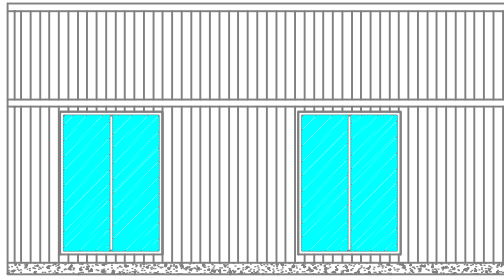

SIDE ELEVATION

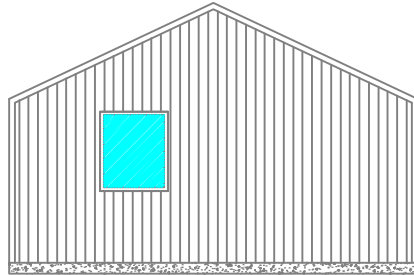


REAR ELEVATION

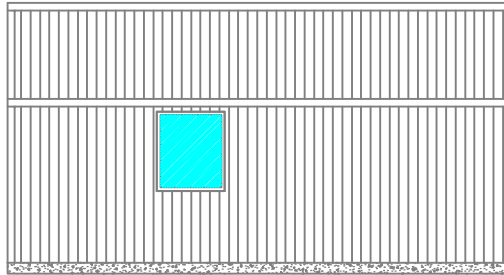


SIDE ELEVATION


Non Drip Vertical Cladding

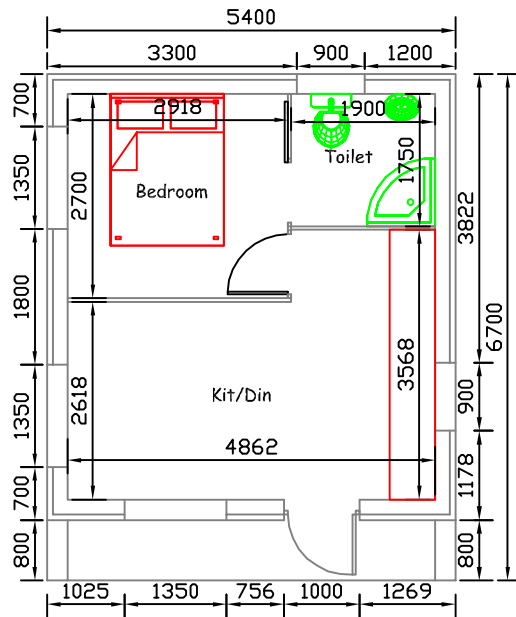

Ground Floor
Area: 26.07 m²/ 280.51 SqFt

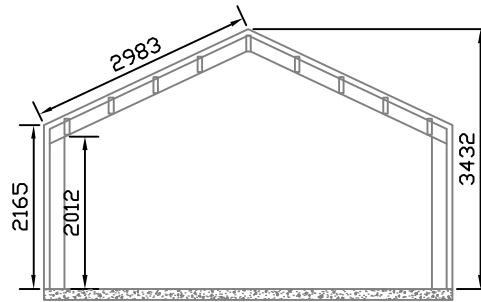

SECTION

 

A & S O'Toole Garrantry Inishturk Co. Mayo	Scale 1:100 Date 26/02/26 Drawn File No : Y02/ Approved:
Title Guest Accommodation Cabin Elevations, Floor Plan & Section	Drawing No. A 0001 REV : 05