
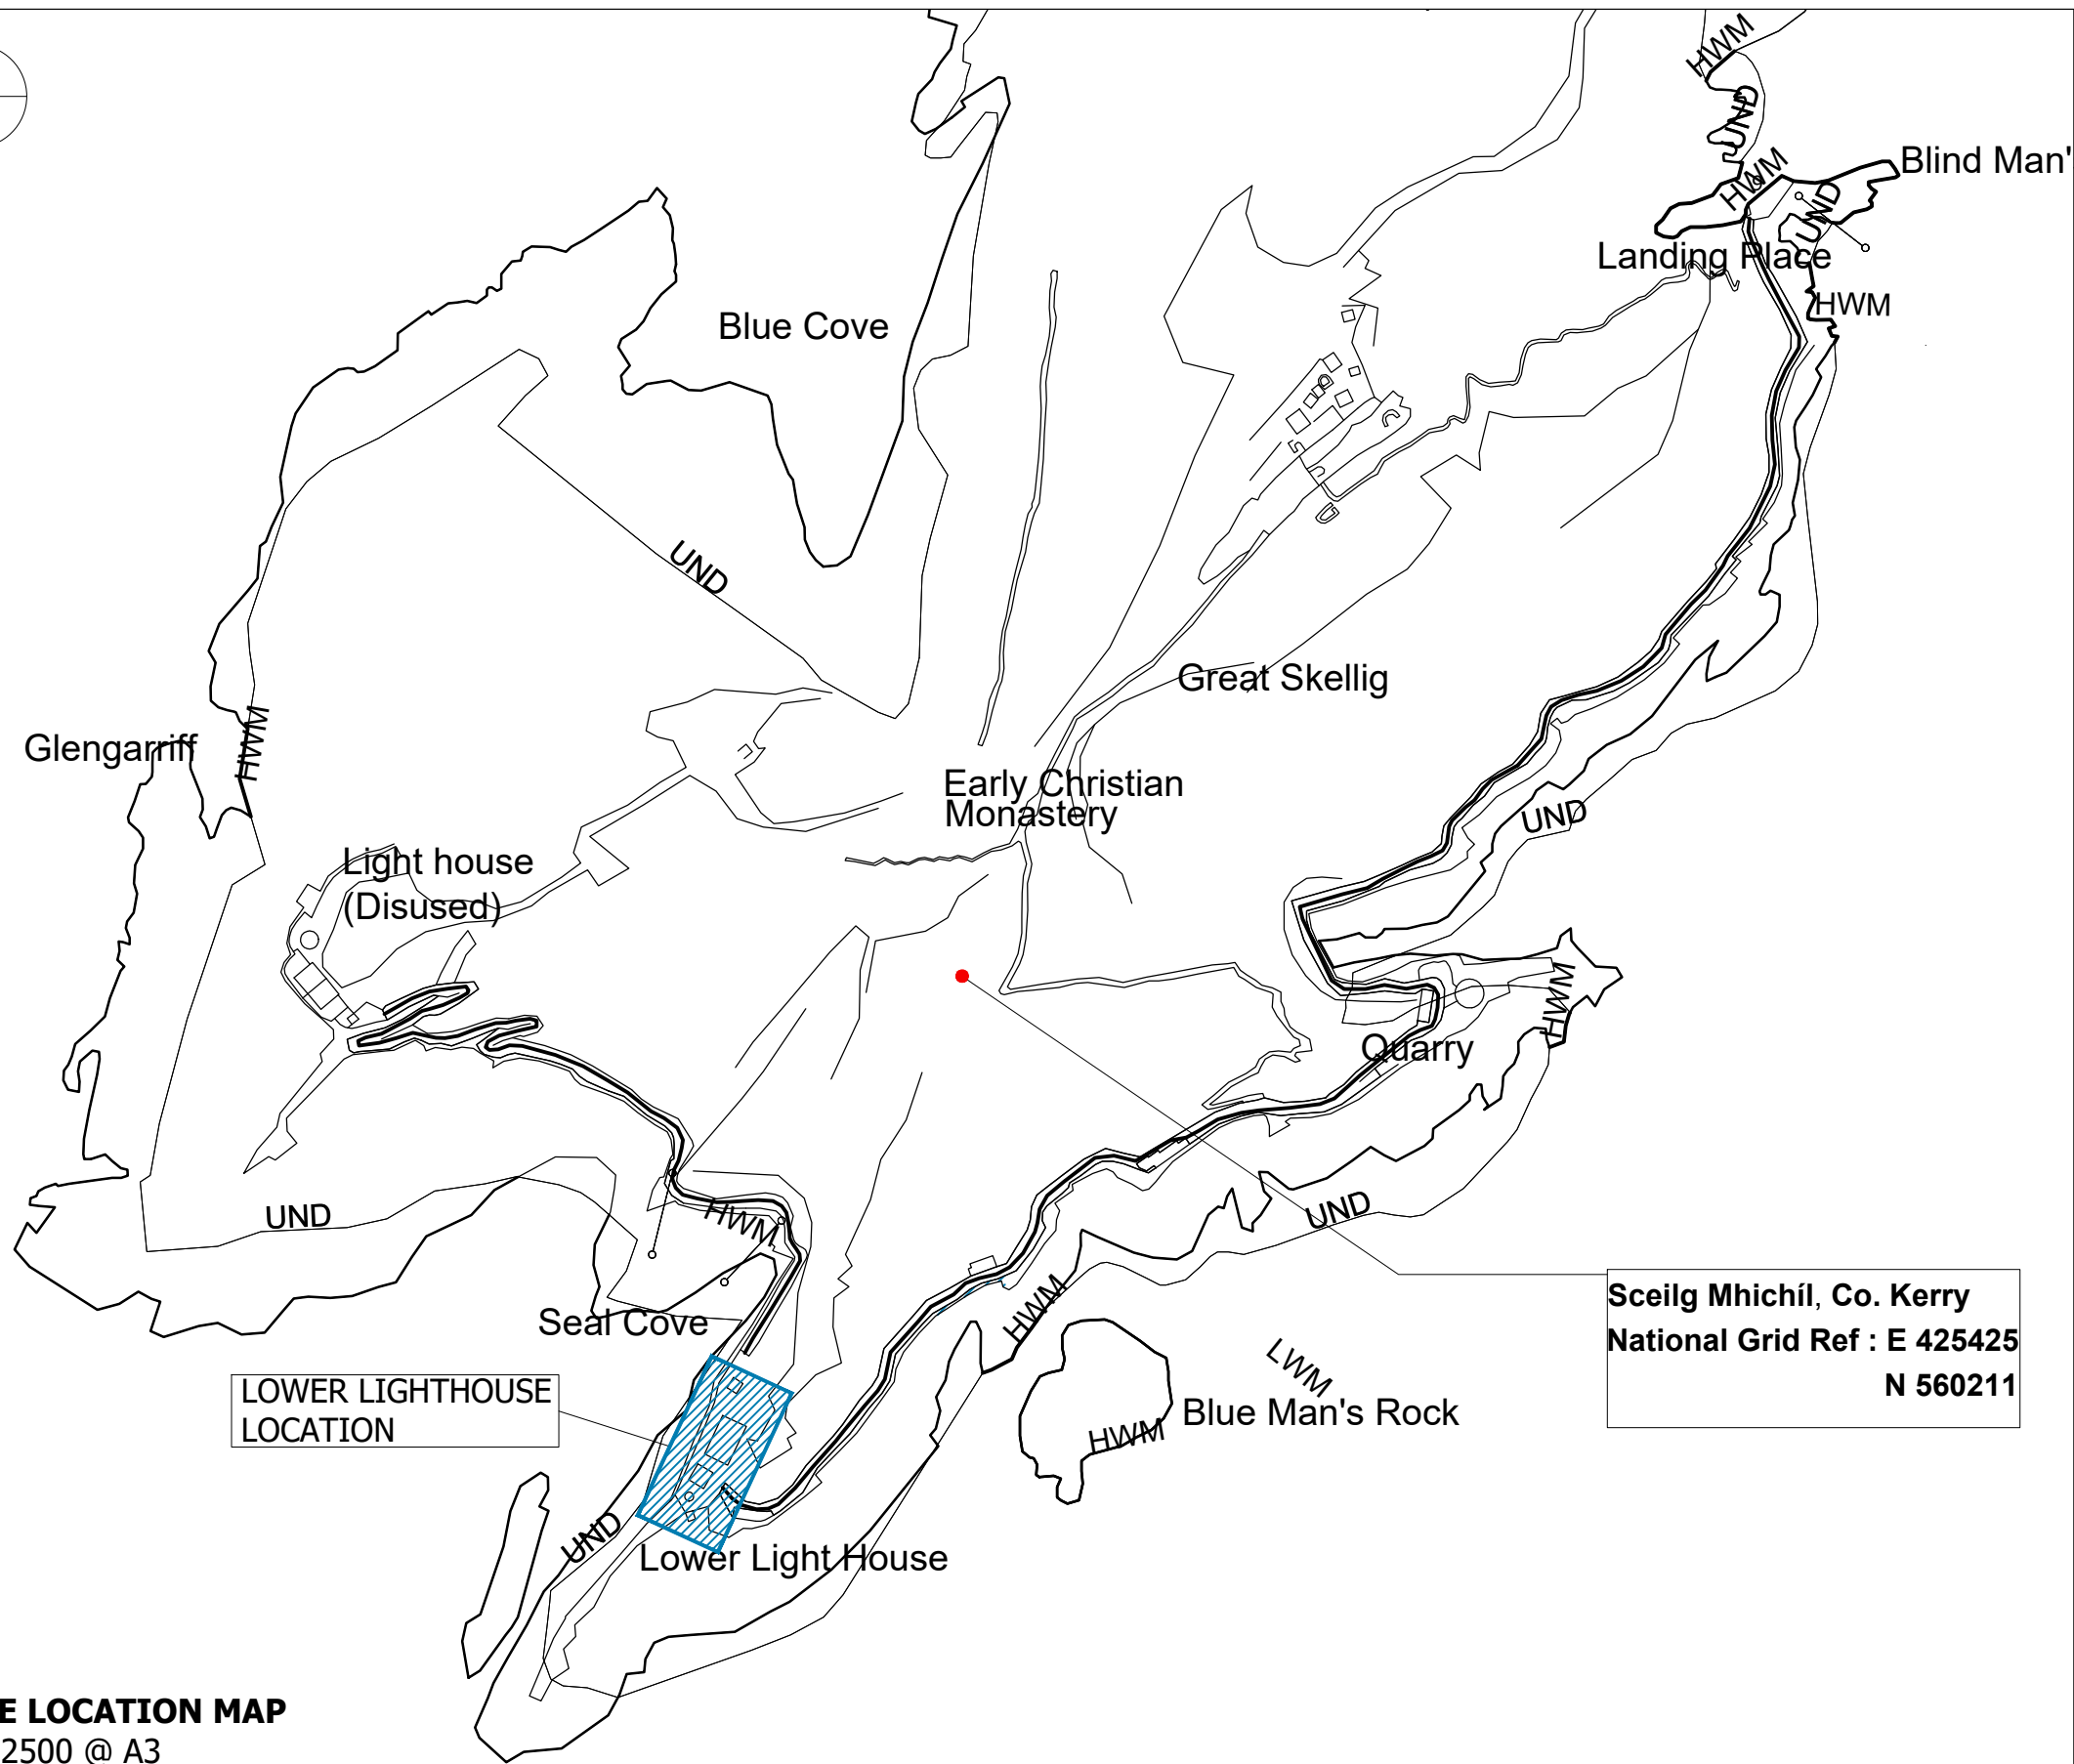


 

OSI SITE LOCATION MAP
SCALE 1:2500 @ A3

O.S. Map Ref.: 7099
© Ordnance Survey Ireland. All rights reserved.
Licence No. 2026/OSI_NMA_189.

National Monument Details

Name : Sceilg Mhichíl
Address : Sceilg Mhichíl, Co. Kerry.

RMP No. : KE104A001

Nat. Grid Ref. : E 425425, N 560211

Sceilg Mhichíl, Co. Kerry
National Grid Ref : E 425425
N 560211



OPW
Oifig na nOibreacha Poiblí
Office of Public Works

Office of Public Works
a: Jonathan Swift Street,
Trim, Co. Meath,
C15 NX36
t: 046 942 2000
w: www.gov.ie/opw


OPW Heritage Services
Terri Sweeney Meade - Assistant Principal Architect
Fergus McCormick - Senior Architect
Melissa Nicolas - Architect
Eugene Boyle - Architect

Drawing Revision:				
Revision	Date	By	Chk'd	Description

Project Title:
Sceilg Mhichíl, Co. Kerry
Lower Lighthouse

Drawing Title:
OSI Site Location Map

Project Role:		OPW Section Project Reference:	
Scales at A3: 1:2500			
Drawn: MN	Checked: FMC	Approved: FMC	Date: APRIL 2026
Status Description: INFO		Status Code:	Revision:
Drawing Number: 001			

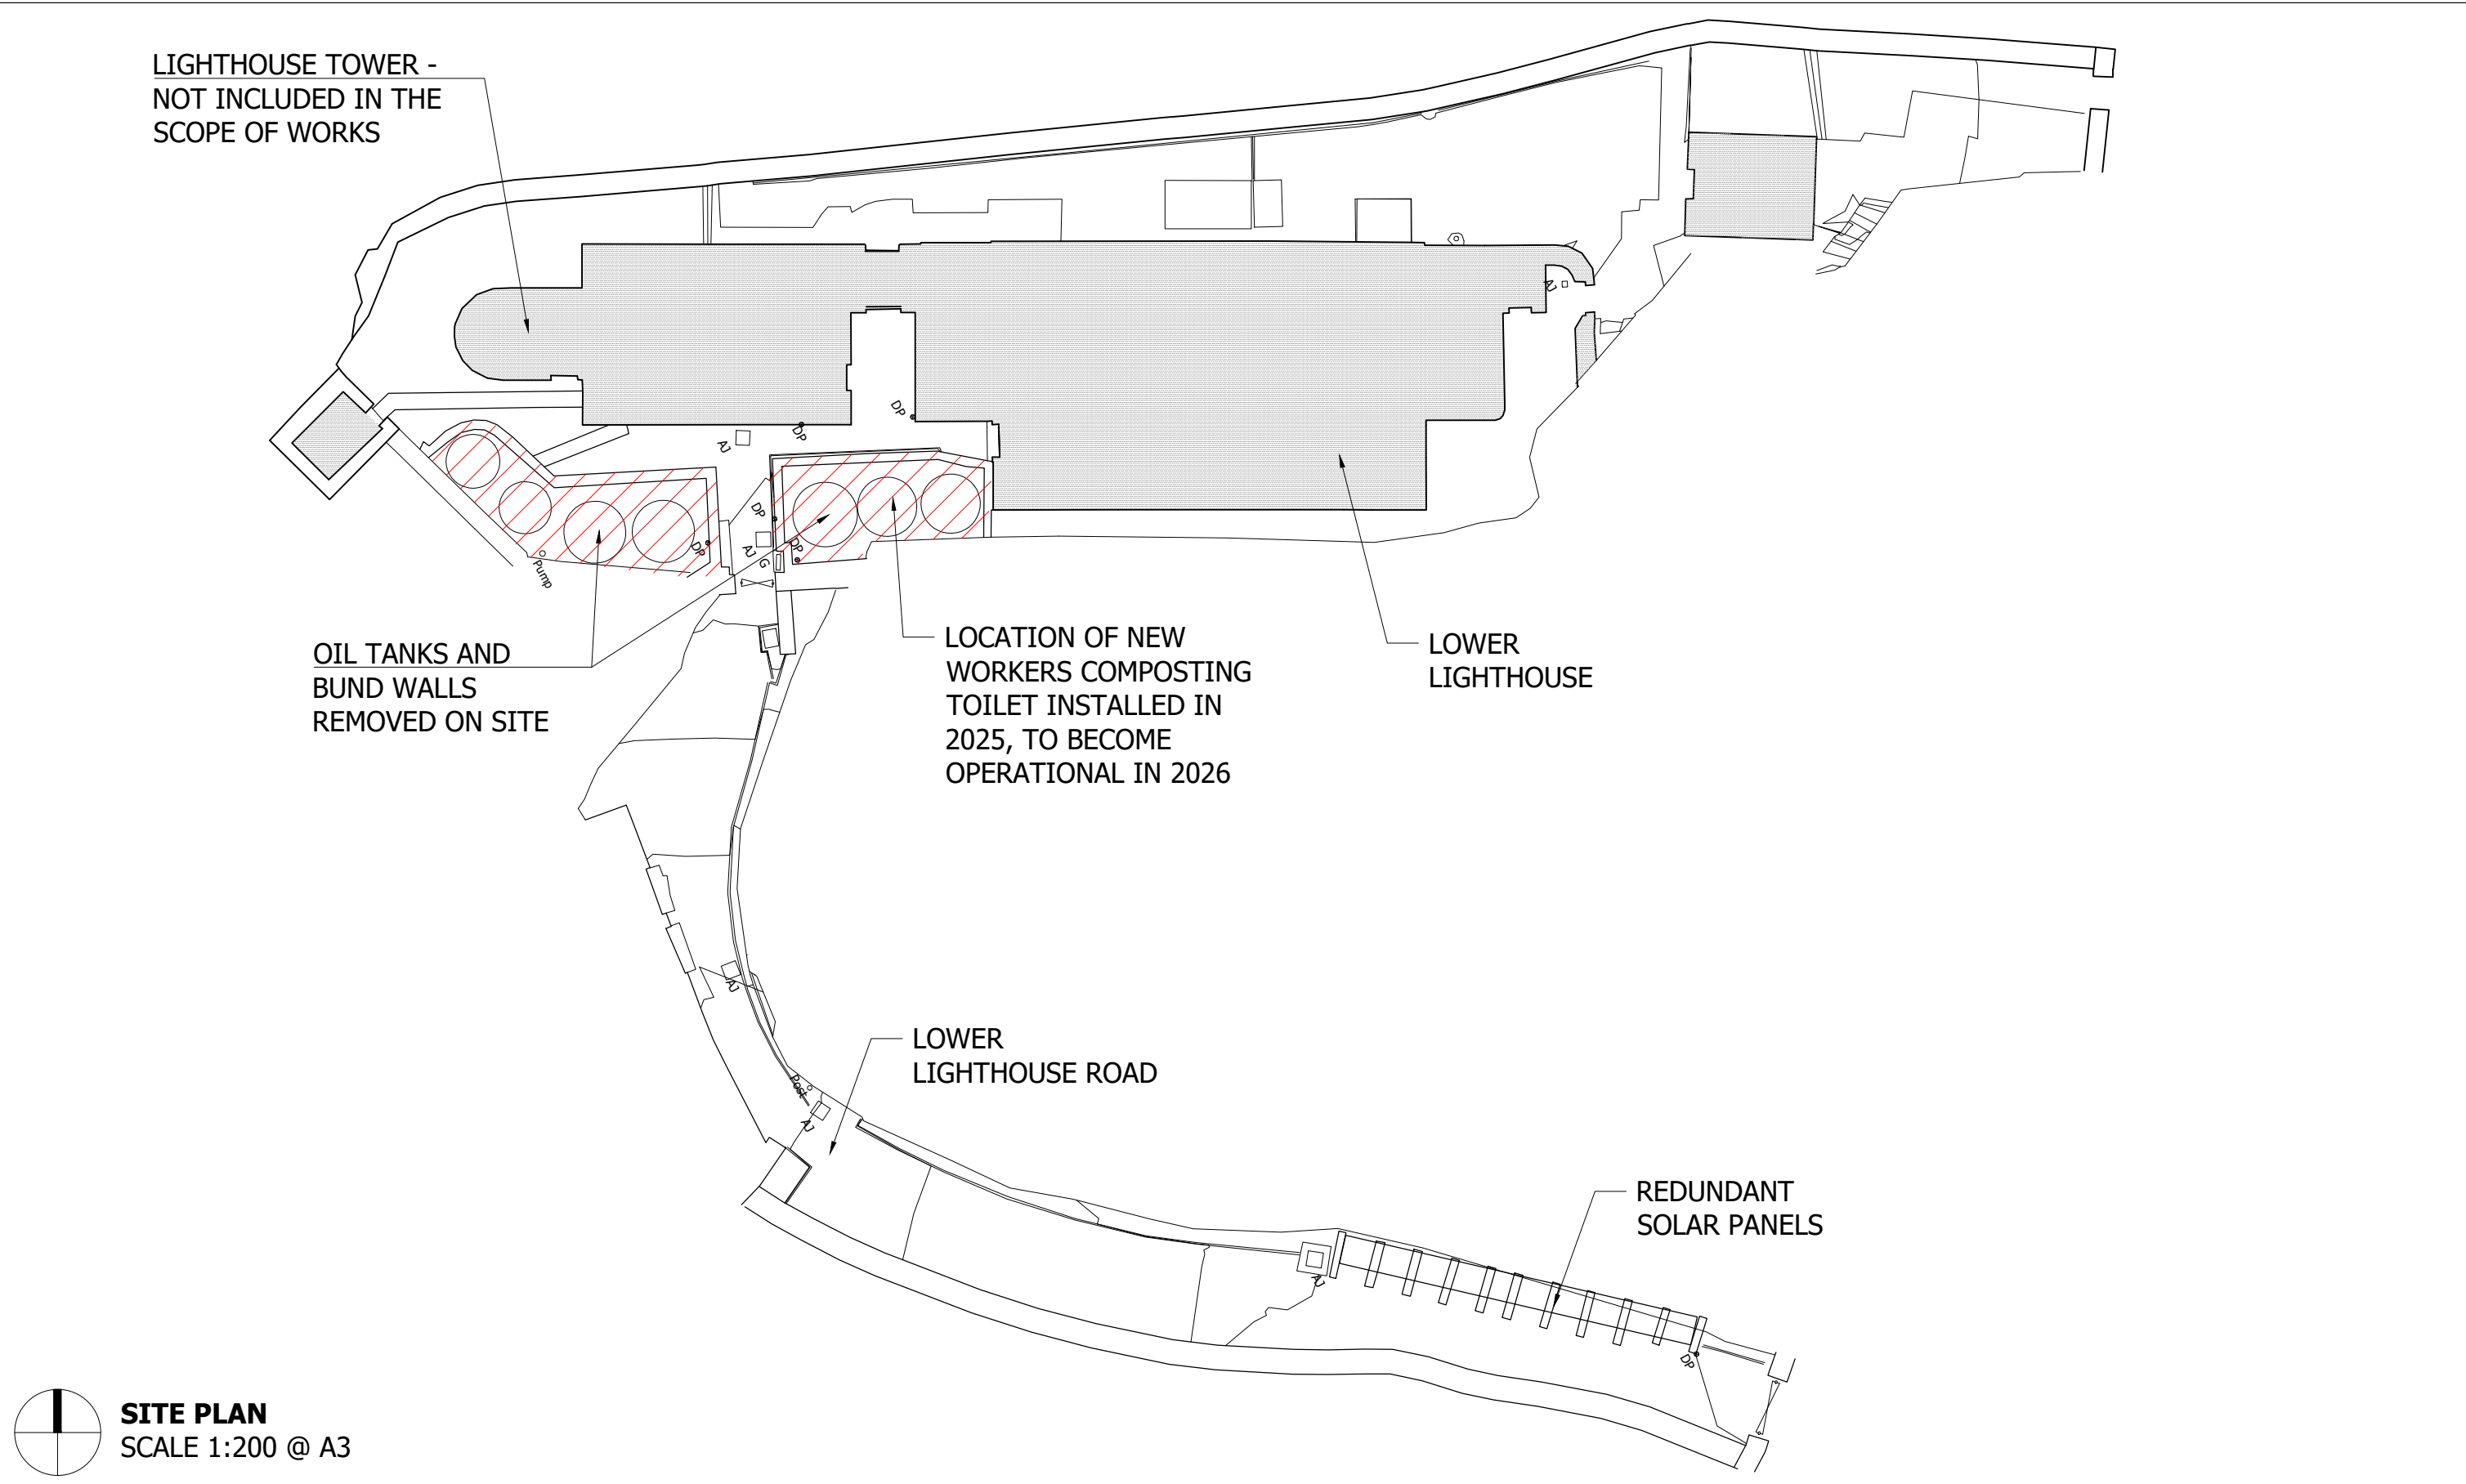

SITE PLAN
SCALE 1:200 @ A3



OPW

Oifig na
nOibreacha Poiblí
Office of Public Works

Office of Public Works
a: Jonathan Swift Street,
Trim, Co. Meath,
C15 NX36
t: 046 942 2000
w: www.gov.ie/opw

OPW Heritage Services

Terri Sweeney Meade - Assistant Principal Architect
Fergus McCormick - Senior Architect
Melissa Nicolas - Architect
Eugene Boyle - Architect

Drawing Revision:

Revision	Date	By	Chk'd	Description

Project Title:

Sceilg Mhichíl, Co. Kerry
Lower Lighthouse

Drawing Title:

Site Plan

Project Role:

OPW Section Project Reference:




Scales at A3:
1:200

Drawn:	Checked:	Approved:	Date:
MN	FMC	FMC	APRIL 2026


Status Description:	Status Code:	Revision:
INFO		

Drawing Number:


002

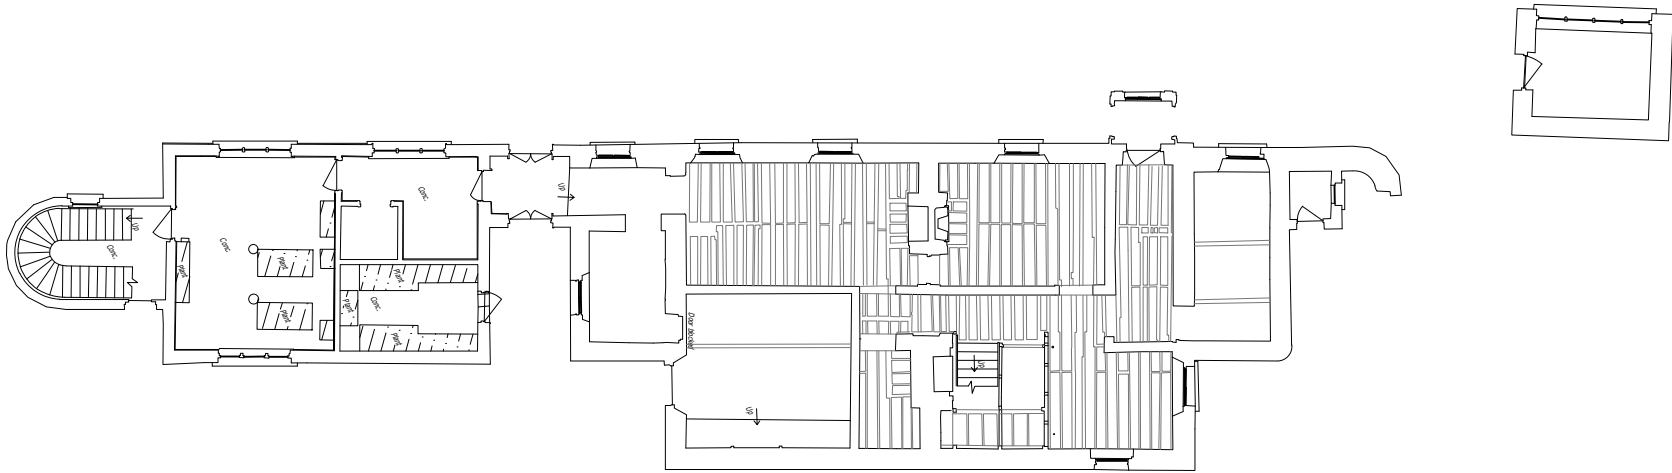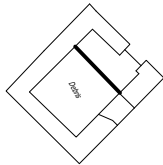 

GROUND FLOOR PLAN
SCALE 1:200 @ A3

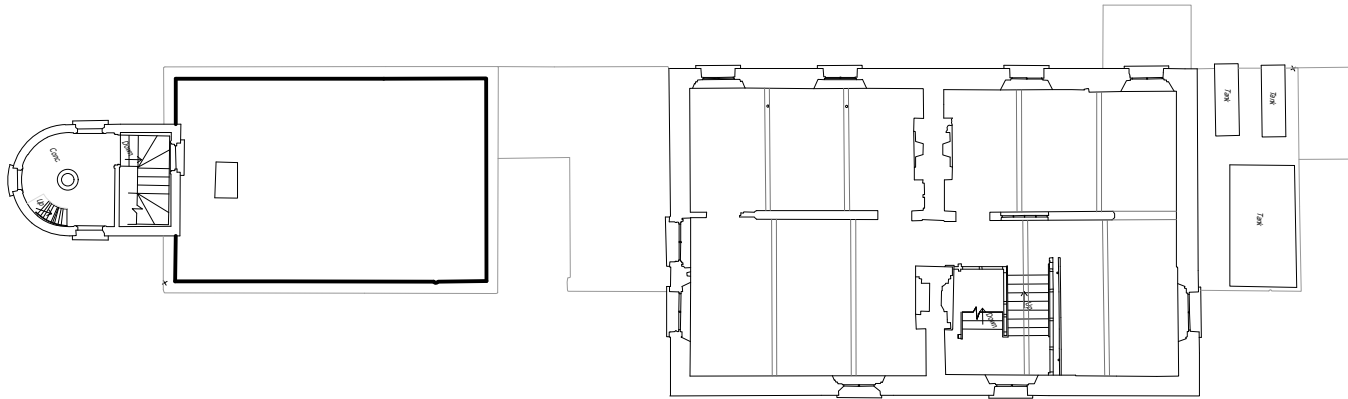

FIRST FLOOR PLAN
SCALE 1:200 @ A3

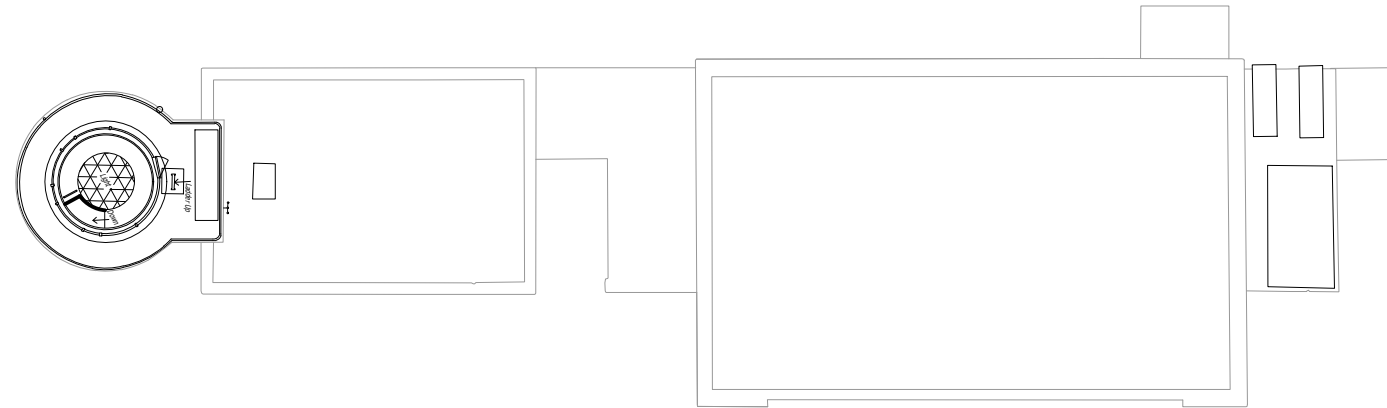

ROOF PLAN
SCALE 1:200 @ A3



OPW

Oifig na
nOibreacha Poiblí
Office of Public Works

Office of Public Works
a: Jonathan Swift Street,
Trim, Co. Meath,
C15 NX36
t: 046 942 2000
w: www.gov.ie/opw

OPW Heritage Services

Terri Sweeney Meade - Assistant Principal Architect
Fergus McCormick - Senior Architect
Melissa Nicolas - Architect
Eugene Boyle - Architect

Drawing Revision:				
Revision	Date	By	Chk'd	Description

Project Title:
Sceilg Mhichíl, Co. Kerry
Lower Lighthouse

Drawing Title:
Floor Plans

Project Role:		OPW Section Project Reference:	
---------------	--	--------------------------------	--

Scales at A3:
1:200


Drawn:	Checked:	Approved:	Date:
MN	FMC	FMC	APRIL 2026

Status Description:	Status Code:	Revision:
INFO		


Drawing Number:
003




ELEVATION 1
SCALE 1:200 @ A3

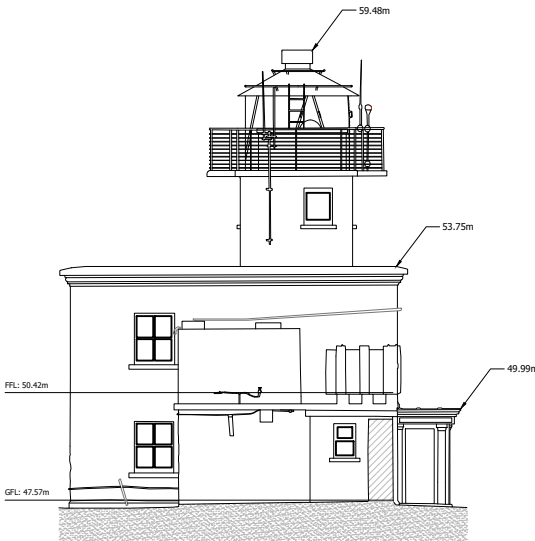


ELEVATION 2
SCALE 1:200 @ A3

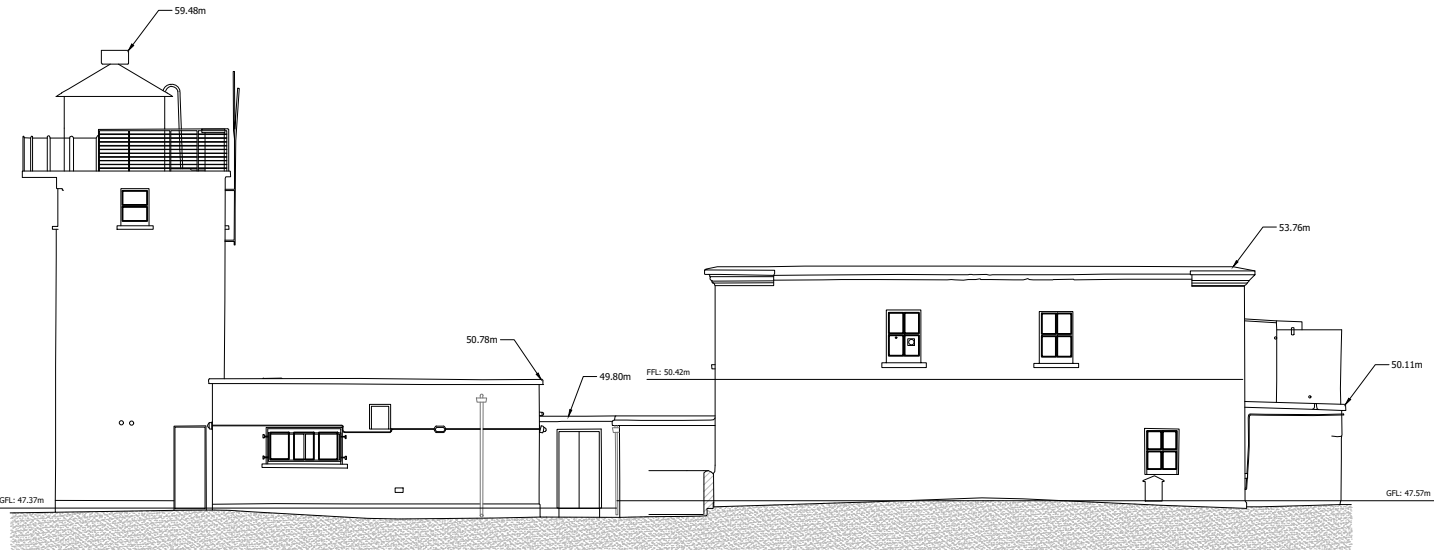

ELEVATION 3
SCALE 1:200 @ A3

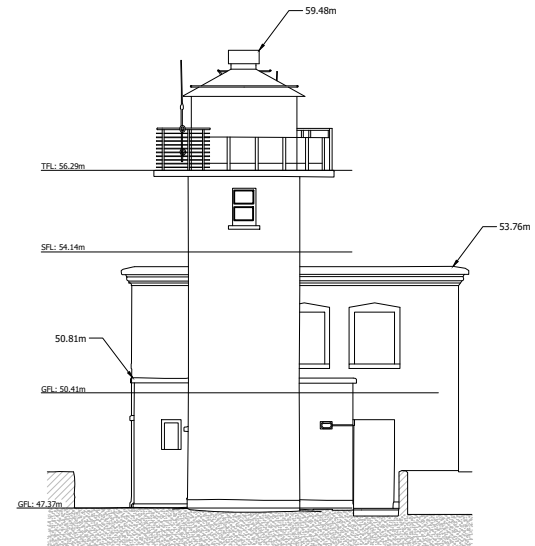

ELEVATION 4
SCALE 1:200 @ A3

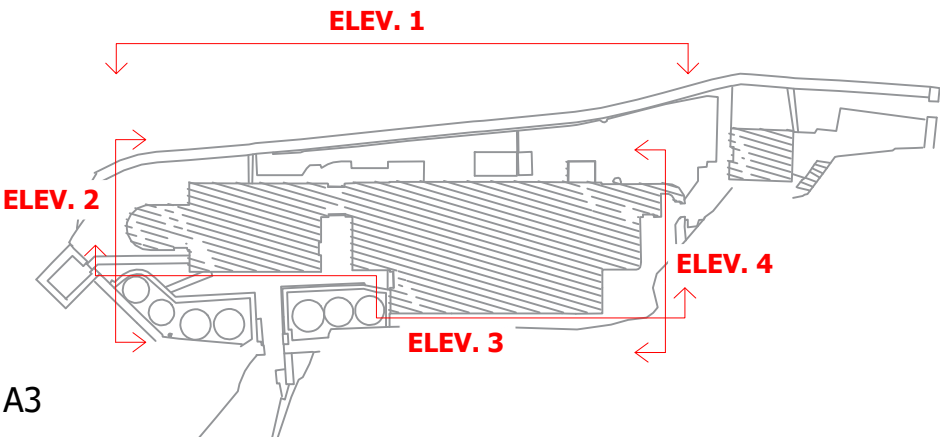

KEY PLAN
SCALE 1:500 @ A3



OPW

Oifig na
nOibreacha Poiblí
Office of Public Works

Office of Public Works
a: Jonathan Swift Street,
Trim, Co. Meath,
C15 NX36
t: 046 942 2000
w: www.gov.ie/opw

OPW Heritage Services

Terri Sweeney Meade - Assistant Principal Architect
Fergus McCormick - Senior Architect
Melissa Nicolas - Architect
Eugene Boyle - Architect

Drawing Revision:				
Revision	Date	By	Chk'd	Description

Project Title:
Sceilg Mhichíl, Co. Kerry
Lower Lighthouse

Drawing Title:
Elevations


Project Role: OPW Section Project Reference:

Scales at A3:
VARIES


Drawn: MN	Checked: FMC	Approved: FMC	Date: APRIL 2026
--------------	-----------------	------------------	---------------------

Status Description: INFO	Status Code:	Revision:
-----------------------------	--------------	-----------


Drawing Number:
004

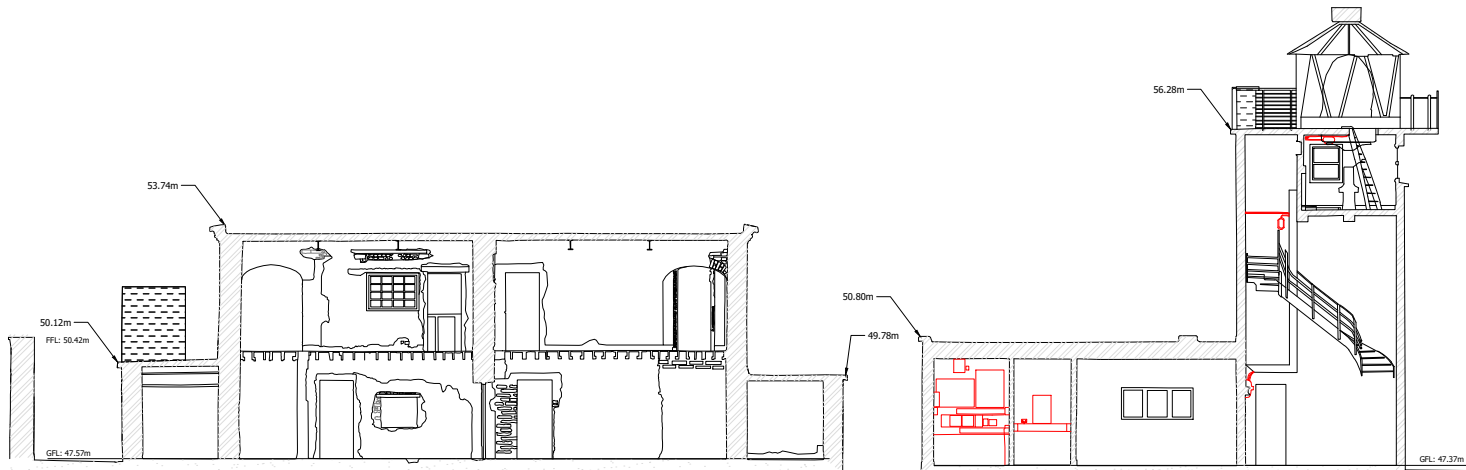

SECTION 1-1
SCALE 1:200 @ A3

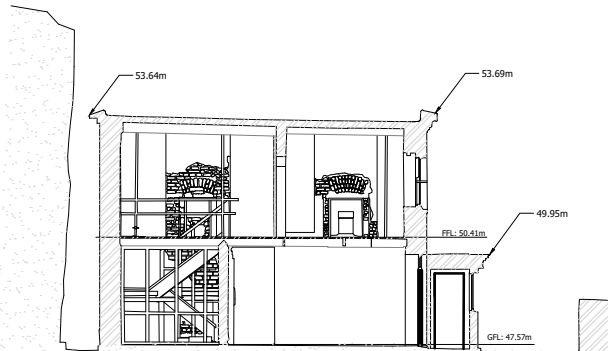


SECTION 3-3
SCALE 1:200 @ A3

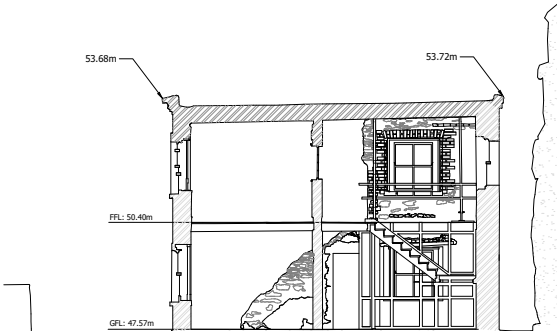


SECTION 4-4
SCALE 1:200 @ A3



SECTION 2-2
SCALE 1:200 @ A3

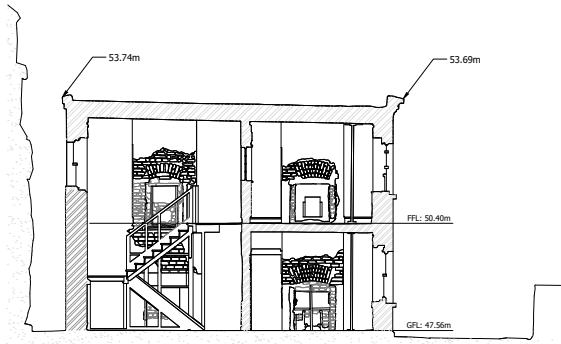

SECTION 5-5
SCALE 1:200 @ A3

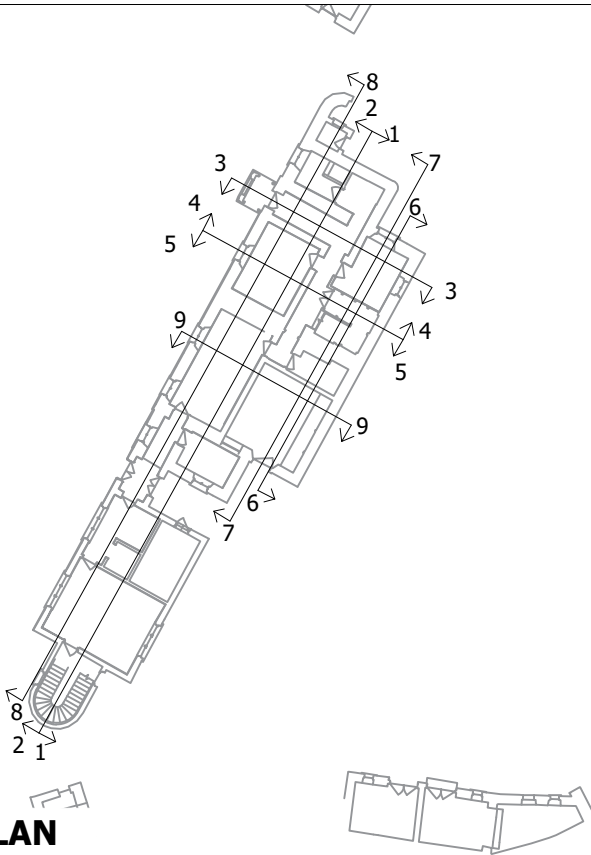

KEY PLAN
SCALE N.T.S. @ A3



OPW

Oifig na
nOibreacha Poiblí
Office of Public Works

Office of Public Works
a: Jonathan Swift Street,
Trim, Co. Meath,
C15 NX36
t: 046 942 2000
w: www.gov.ie/opw

OPW Heritage Services

Terri Sweeney Meade - Assistant Principal Architect
Fergus McCormick - Senior Architect
Melissa Nicolas - Architect
Eugene Boyle - Architect

Drawing Revision:				
Revision	Date	By	Chk'd	Description


Project Title:
**Sceilg Mhichíl, Co. Kerry
Lower Lighthouse**

Drawing Title:
Sections


Project Role:		OPW Section Project Reference:	
Scales at A3: VARIES			
Drawn: MN	Checked: FMC	Approved: FMC	Date: APRIL 2026
Status Description: INFO		Status Code:	Revision:
Drawing Number: 005			



SECTION 6-6
SCALE 1:200 @ A3

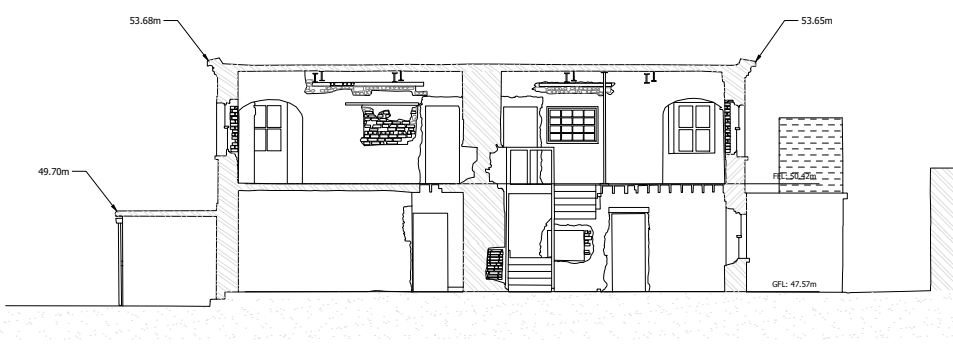

SECTION 7-7
SCALE 1:200 @ A3

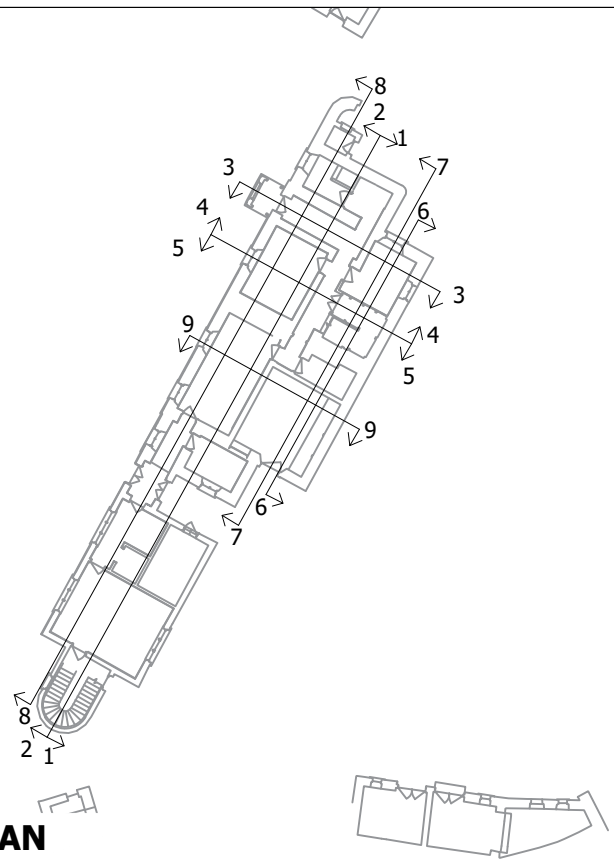

KEY PLAN
SCALE N.T.S. @ A3



SECTION 8-8
SCALE 1:200 @ A3



SECTION 9-9
SCALE 1:200 @ A3



OPW

Oifig na
nOibreacha Poiblí
Office of Public Works

Office of Public Works
a: Jonathan Swift Street,
Trim, Co. Meath,
C15 NX36
t: 046 942 2000
w: www.gov.ie/opw

OPW Heritage Services

Terri Sweeney Meade - Assistant Principal Architect
Fergus McCormick - Senior Architect
Melissa Nicolas - Architect
Eugene Boyle - Architect

Drawing Revision:

Revision	Date	By	Chk'd	Description
----------	------	----	-------	-------------

Project Title:

Sceilg Mhichíl, Co. Kerry
Lower Lighthouse

Drawing Title:

Sections

Project Role:

OPW Section Project Reference:

Scales at A3:


VARIES

Drawn:	Checked:	Approved:	Date:
MN	FMC	FMC	APRIL 2026

Status Description:	Status Code:	Revision:
INFO		

Drawing Number:

006

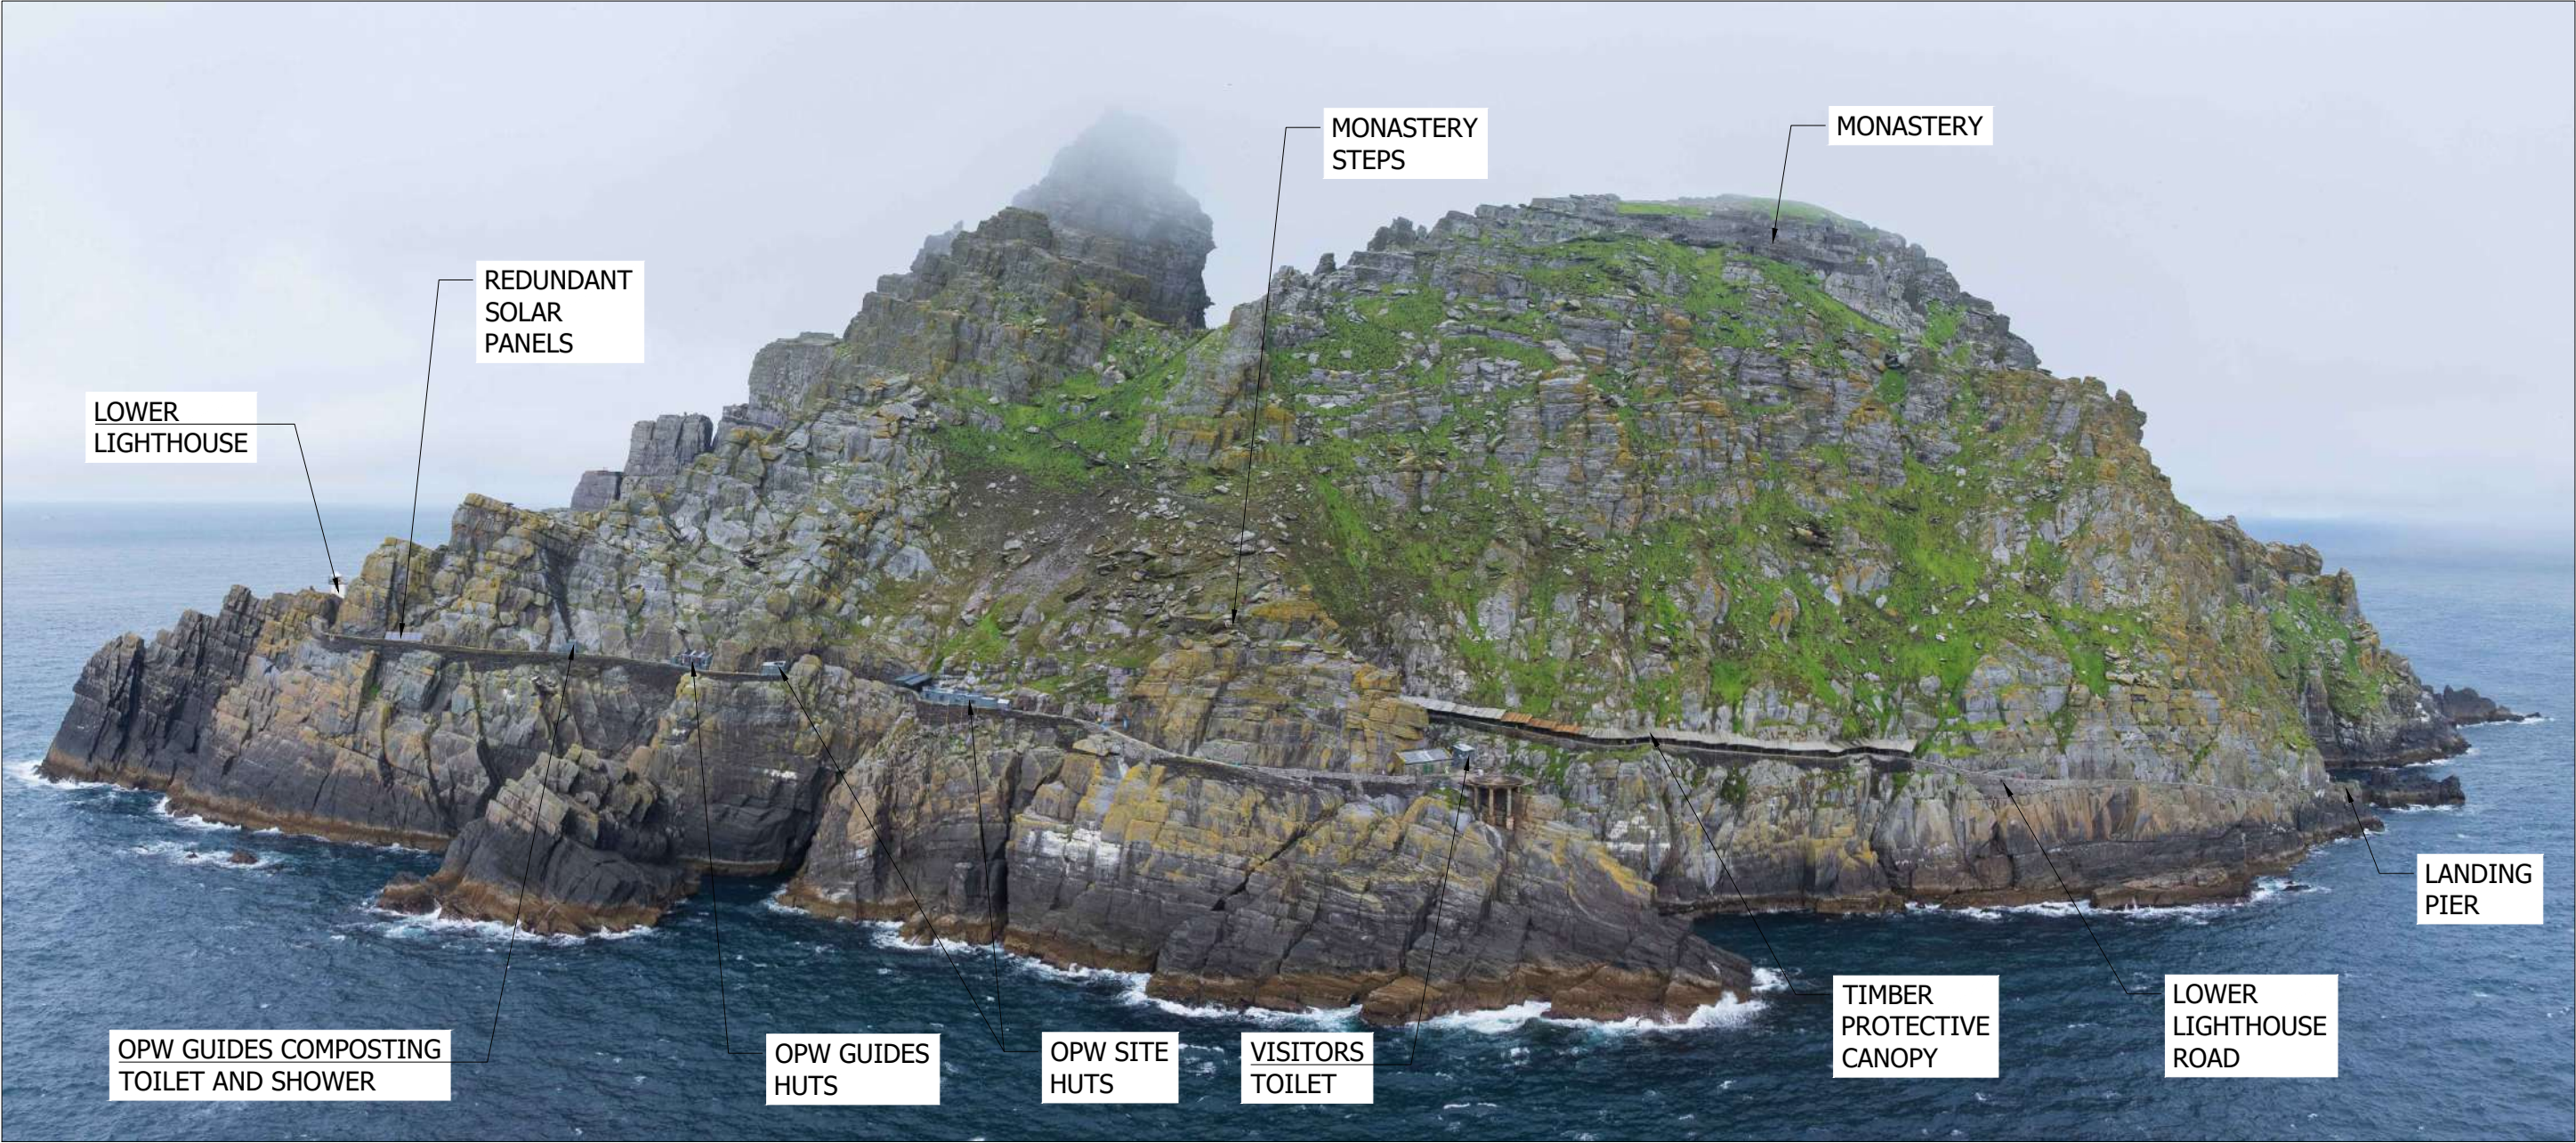

01
007

Aerial view of Sceilg Mhichíl



OPW

Oifig na
nOibreacha Poiblí
Office of Public Works

Office of Public Works
a: Jonathan Swift Street,
Trim, Co. Meath,
C15 NX36
t: 046 942 2000
w: www.gov.ie/opw

OPW Heritage Services

Terri Sweeney Meade - Assistant Principal Architect
Fergus McCormick - Senior Architect
Melissa Nicolas - Architect
Eugene Boyle - Architect


Drawing Revision:				
Revision	Date	By	Chk'd	Description

Project Title:
**Sceilg Mhichíl, Co. Kerry
Lower Lighthouse**

Drawing Title:
Images

Project Role: OPW Section Project Reference:

Scales at A3: NTS			
Drawn: MN	Checked: FMC	Approved: FMC	Date: APRIL 2026
Status Description: INFO		Status Code:	Revision:
Drawing Number: 007			

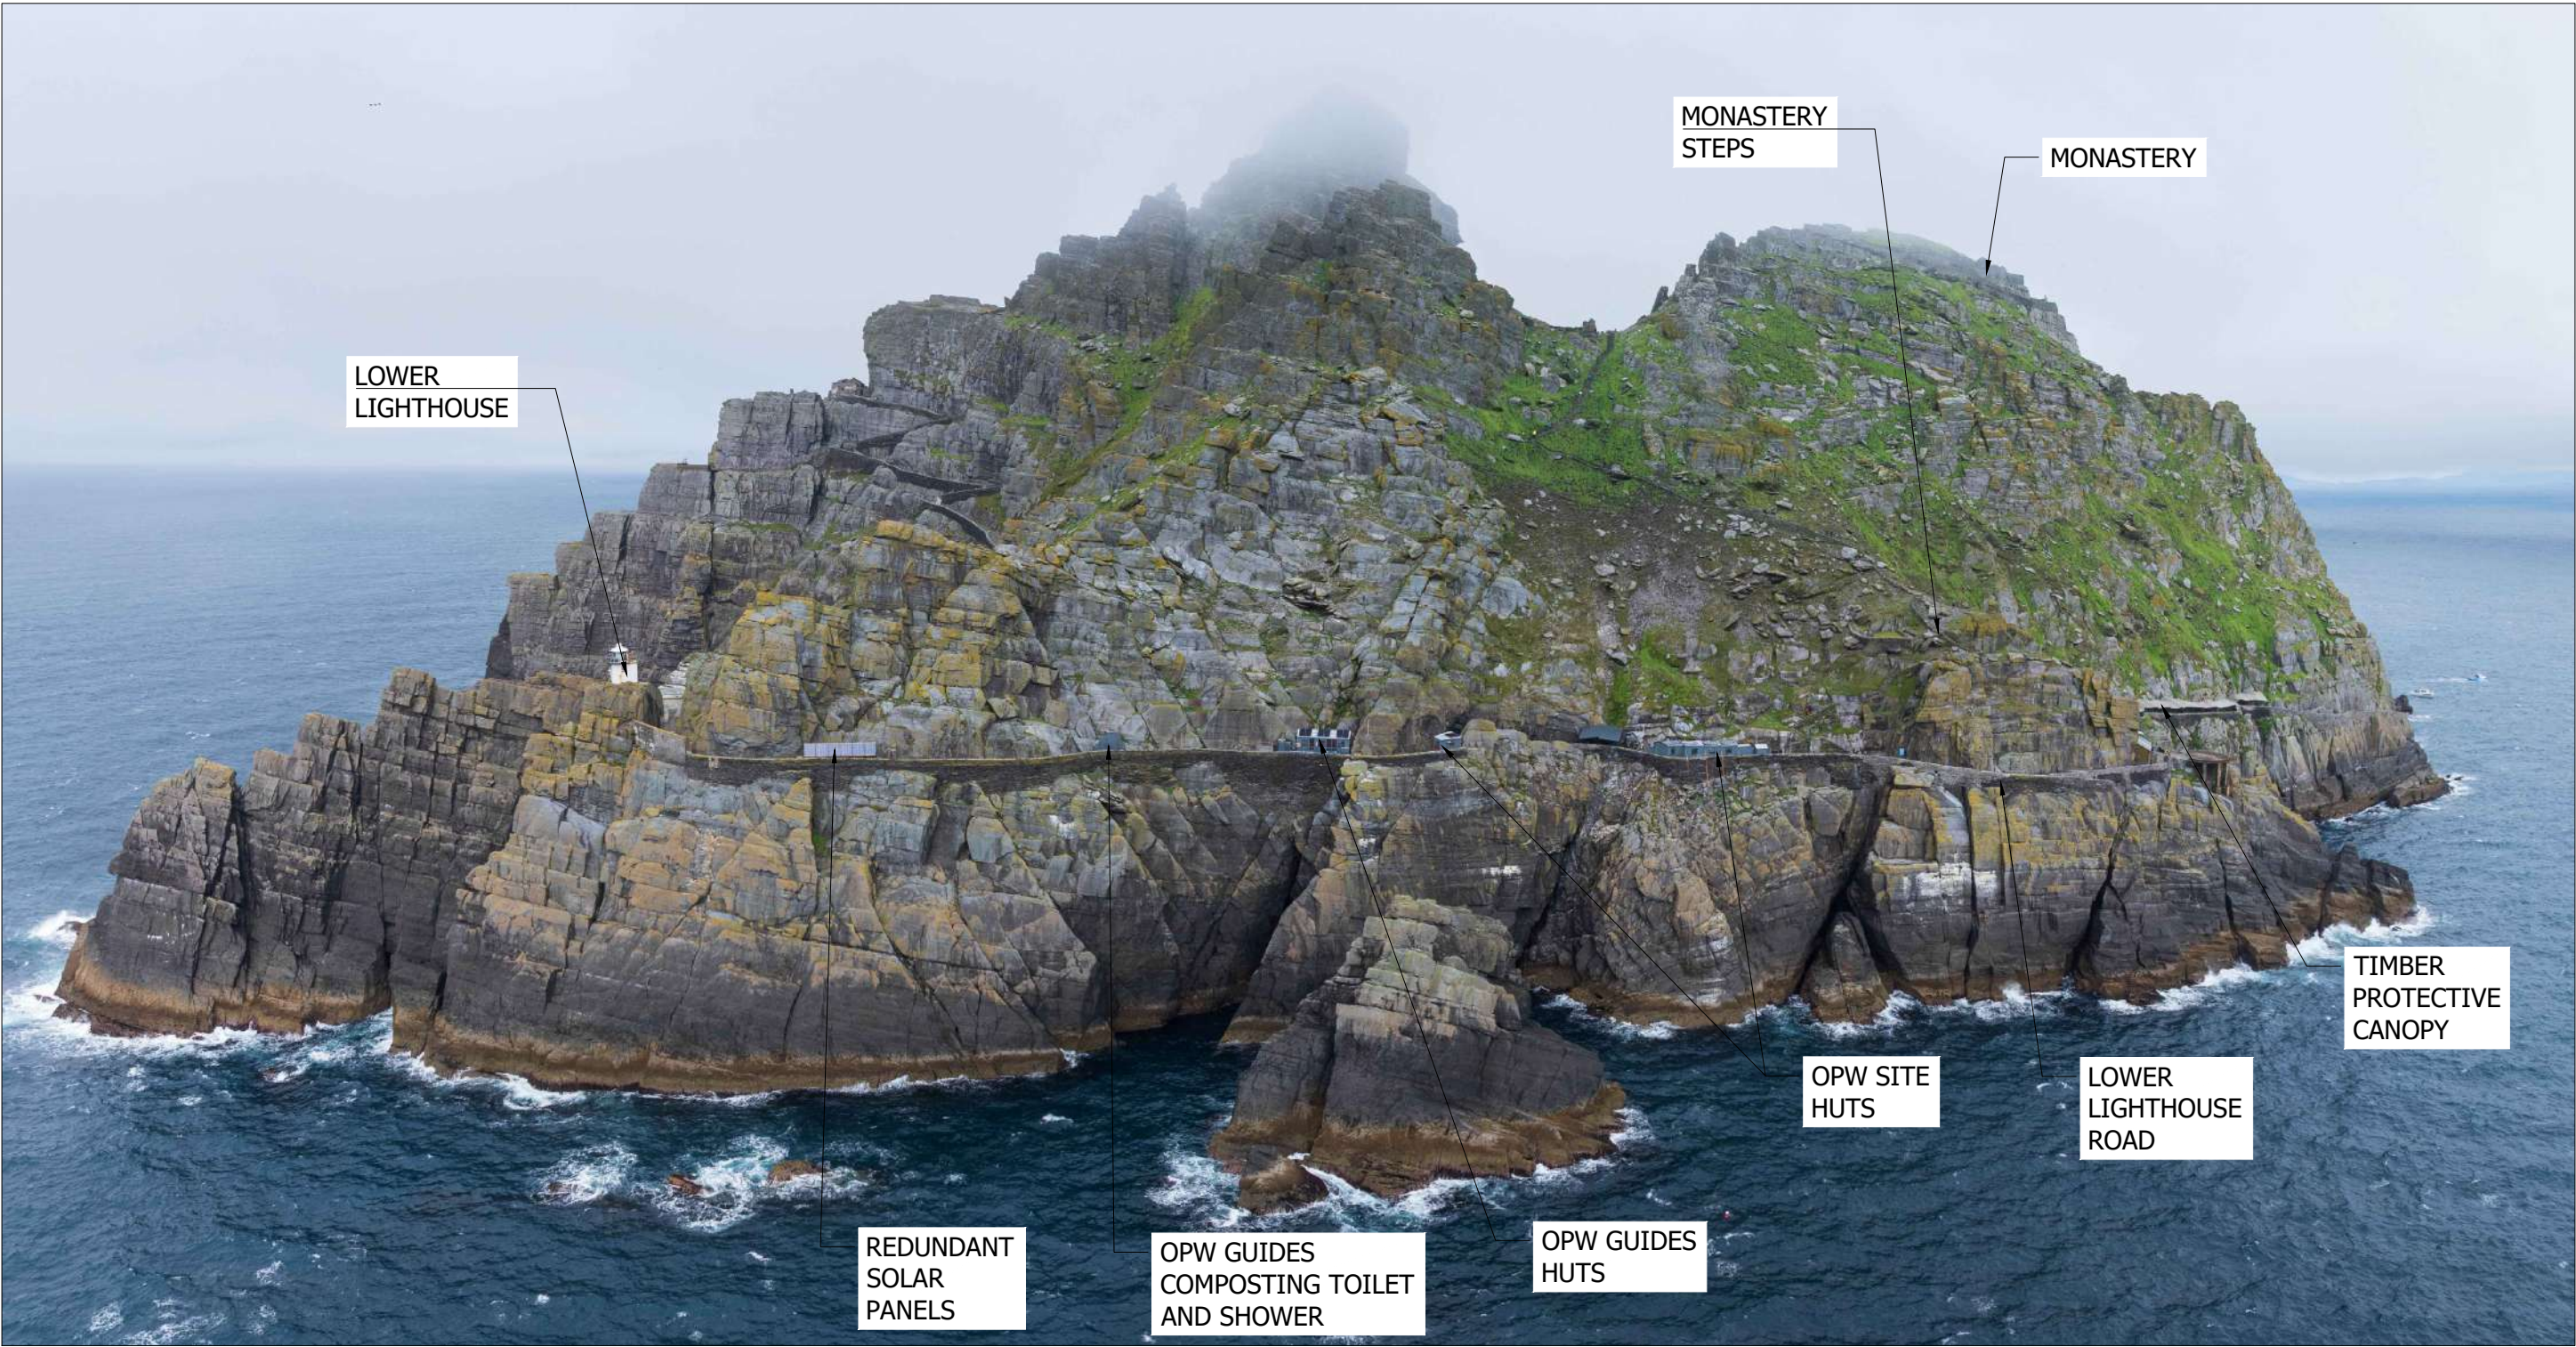

01
008

Aerial view of Sceilg Mhichíl



OPW

Oifig na
nOibreacha Poiblí
Office of Public Works

Office of Public Works
a: Jonathan Swift Street,
Trim, Co. Meath,
C15 NX36
t: 046 942 2000
w: www.gov.ie/opw

OPW Heritage Services

Terri Sweeney Meade - Assistant Principal Architect
Fergus McCormick - Senior Architect
Melissa Nicolas - Architect
Eugene Boyle - Architect

Drawing Revision:				
Revision	Date	By	Chk'd	Description

Project Title:
Sceilg Mhichíl, Co. Kerry
Lower Lighthouse

Drawing Title:
Images

Project Role: OPW Section Project Reference:

Scales at A3:
NTS

Drawn: MN	Checked: FMC	Approved: FMC	Date: APRIL 2026
--------------	-----------------	------------------	---------------------

Status Description: INFO	Status Code:	Revision:
-----------------------------	--------------	-----------

Drawing Number:
008



01
009

Aerial view of the Lower Lighthouse



OPW

Oifig na
nOibreacha Poiblí
Office of Public Works

Office of Public Works
a: Jonathan Swift Street,
Trim, Co. Meath,
C15 NX36
t: 046 942 2000
w: www.gov.ie/opw

OPW Heritage Services

Terri Sweeney Meade - Assistant Principal Architect
Fergus McCormick - Senior Architect
Melissa Nicolas - Architect
Eugene Boyle - Architect

Drawing Revision:

Revision	Date	By	Chk'd	Description
----------	------	----	-------	-------------

Project Title:

Sceilg Mhichíl, Co. Kerry
Lower Lighthouse

Drawing Title:

Images

Project Role:

OPW Section Project Reference:

Scales at A3:
NTS

Drawn:	Checked:	Approved:	Date:
MN	FMC	FMC	APRIL 2026

Status Description:	Status Code:	Revision:
INFO		

Drawing Number:

009



01
010

Aerial view of the Lower Lighthouse



OPW

Oifig na
nOibreacha Poiblí
Office of Public Works

Office of Public Works
a: Jonathan Swift Street,
Trim, Co. Meath,
C15 NX36
t: 046 942 2000
w: www.gov.ie/opw

OPW Heritage Services

Terri Sweeney Meade - Assistant Principal Architect
Fergus McCormick - Senior Architect
Melissa Nicolas - Architect
Eugene Boyle - Architect

Drawing Revision:				
Revision	Date	By	Chk'd	Description

Project Title:
Sceilg Mhichíl, Co. Kerry
Lower Lighthouse

Drawing Title:
Images

Project Role:	OPW Section Project Reference:
---------------	--------------------------------

Scales at A3: NTS			
Drawn: MN	Checked: FMC	Approved: FMC	Date: APRIL 2026
Status Description: INFO		Status Code:	Revision:
Drawing Number: 010			



01
011

Aerial view of the Lower Lighthouse



OPW

Oifig na
nOibreacha Poiblí
Office of Public Works

Office of Public Works
a: Jonathan Swift Street,
Trim, Co. Meath,
C15 NX36
t: 046 942 2000
w: www.gov.ie/opw

OPW Heritage Services

Terri Sweeney Meade - Assistant Principal Architect
Fergus McCormick - Senior Architect
Melissa Nicolas - Architect
Eugene Boyle - Architect

Drawing Revision:				
Revision	Date	By	Chk'd	Description

Project Title:
Sceilg Mhichíl, Co. Kerry
Lower Lighthouse

Drawing Title:
Images

Project Role:		OPW Section Project Reference:	
---------------	--	--------------------------------	--

Scales at A3: NTS			
Drawn: MN	Checked: FMC	Approved: FMC	Date: APRIL 2026
Status Description: INFO		Status Code:	Revision:
Drawing Number: 011			



01
012 External view of the Lower Lighthouse



02
012 External view of the Lower Lighthouse



03
012 External view of the Lower Lighthouse



04
012 External view of the Lower Lighthouse



OPW

Oifig na
nOibreacha Poiblí
Office of Public Works

Office of Public Works
a: Jonathan Swift Street,
Trim, Co. Meath,
C15 NX36
t: 046 942 2000
w: www.gov.ie/opw

OPW Heritage Services

Terri Sweeney Meade - Assistant Principal Architect
Fergus McCormick - Senior Architect
Melissa Nicolas - Architect
Eugene Boyle - Architect

Drawing Revision:				
Revision	Date	By	Chk'd	Description

Project Title:
Sceilg Mhichíl, Co. Kerry
Lower Lighthouse

Drawing Title:
Images

Project Role: OPW Section Project Reference:

Scales at A3:
NTS

Drawn: MN	Checked: FMC	Approved: FMC	Date: APRIL 2026
--------------	-----------------	------------------	---------------------

Status Description: INFO	Status Code:	Revision:
-----------------------------	--------------	-----------

Drawing Number:
012



01

013

Access to the Lower Lighthouse compound



02

013

View of the adjoining shed building and access to the Lower Lighthouse compound



03

013

View of the adjoining shed building and access to the Lower Lighthouse compound



04

013

Redundant solar panels on site



OPW

Oifig na
nOibreacha Poiblí
Office of Public Works

Office of Public Works
a: Jonathan Swift Street,
Trim, Co. Meath,
C15 NX36
t: 046 942 2000
w: www.gov.ie/opw

OPW Heritage Services

Terri Sweeney Meade - Assistant Principal Architect
Fergus McCormick - Senior Architect
Melissa Nicolas - Architect
Eugene Boyle - Architect

Drawing Revision:

Revision	Date	By	Chk'd	Description
----------	------	----	-------	-------------

Project Title:

Sceilg Mhichíl, Co. Kerry
Lower Lighthouse

Drawing Title:

Images

Project Role:

OPW Section Project Reference:

Scales at A3:
NTS

Drawn:
MN

Checked:
FMC

Approved:
FMC

Date:
APRIL 2026

Status Description:
INFO

Status Code:

Revision:

Drawing Number:

013



01

014

External view of the Lower Lighthouse



02

014

Existing original front porch at the Lower Lighthouse



03

014

External view of the Lower Lighthouse



04

014

External view of the Lower Lighthouse



OPW

Oifig na
nOibreacha Poiblí
Office of Public Works

Office of Public Works
a: Jonathan Swift Street,
Trim, Co. Meath,
C15 NX36
t: 046 942 2000
w: www.gov.ie/opw

OPW Heritage Services

Terri Sweeney Meade - Assistant Principal Architect
Fergus McCormick - Senior Architect
Melissa Nicolas - Architect
Eugene Boyle - Architect

Drawing Revision:

Revision	Date	By	Chk'd	Description
----------	------	----	-------	-------------

Project Title:

Sceilg Mhichíl, Co. Kerry
Lower Lighthouse

Drawing Title:

Images

Project Role:

OPW Section Project Reference:

Scales at A3:
NTS

Drawn: MN	Checked: FMC	Approved: FMC	Date: APRIL 2026
--------------	-----------------	------------------	---------------------

Status Description: INFO	Status Code:	Revision:
-----------------------------	--------------	-----------

Drawing Number:

014



01
015

External view of the Lower Lighthouse compound




02
015

Access to the Upper Lighthouse Road from the Lower Lighthouse compound



03
015

View of the Lower Lighthouse from the Upper Lighthouse Road

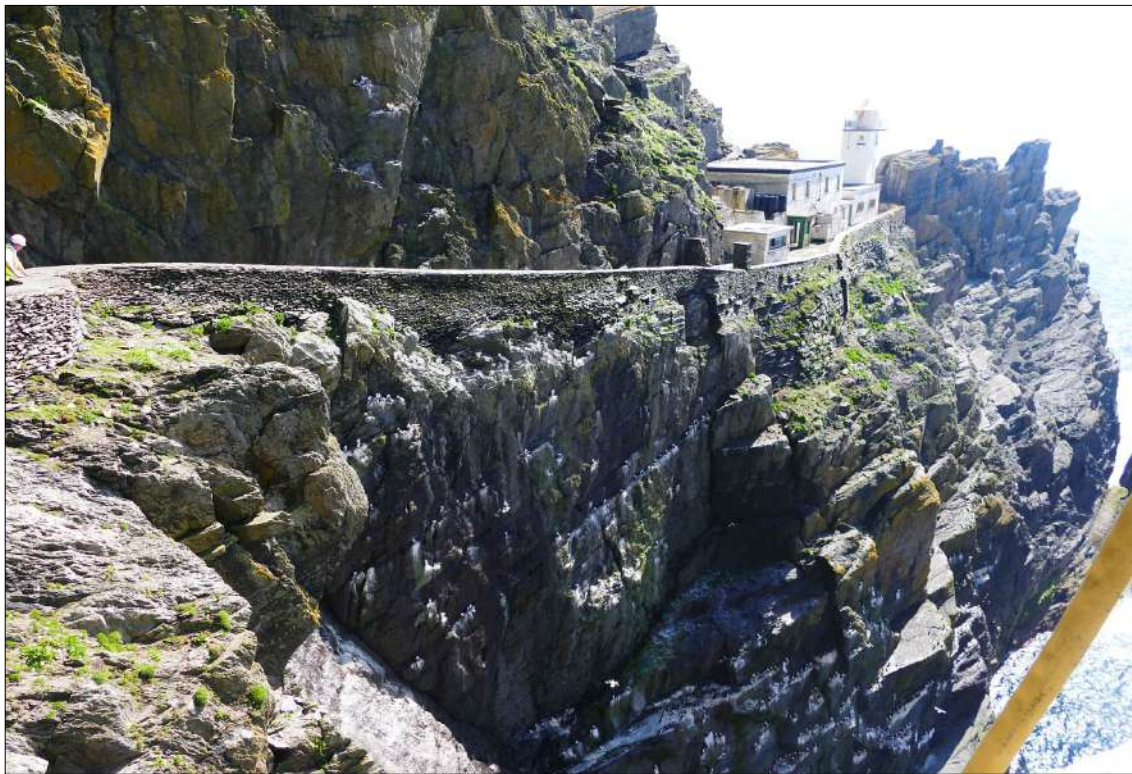

04
015

View of the Lower Lighthouse from the Upper Lighthouse Road



OPW

Oifig na
nOibreacha Poiblí
Office of Public Works

Office of Public Works
a: Jonathan Swift Street,
Trim, Co. Meath,
C15 NX36
t: 046 942 2000
w: www.gov.ie/opw

OPW Heritage Services

Terri Sweeney Meade - Assistant Principal Architect
Fergus McCormick - Senior Architect
Melissa Nicolas - Architect
Eugene Boyle - Architect

Drawing Revision:				
Revision	Date	By	Chk'd	Description

Project Title:
Sceilg Mhichíl, Co. Kerry
Lower Lighthouse

Drawing Title:
Images

Project Role: OPW Section Project Reference:

Scales at A3:
NTS

Drawn: MN	Checked: FMC	Approved: FMC	Date: APRIL 2026
--------------	-----------------	------------------	---------------------

Status Description: INFO	Status Code:	Revision:
-----------------------------	--------------	-----------

Drawing Number:
015



01
016 Ground Floor - Internal view of the Lower Lighthouse




02
016 Ground Floor - Internal view of the Lower Lighthouse



03
016 Ground Floor - Internal view of the Lower Lighthouse



04
016 Ground Floor - Internal view of the Lower Lighthouse

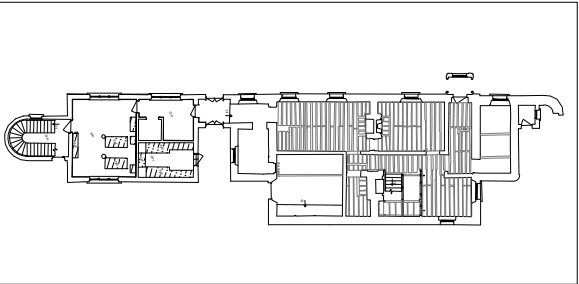

KEY PLAN - GROUND FLOOR
SCALE 1:500 @ A3



OPW

Oifig na
nOibreacha Poiblí
Office of Public Works

Office of Public Works
a: Jonathan Swift Street,
Trim, Co. Meath,
C15 NX36
t: 046 942 2000
w: www.gov.ie/opw

OPW Heritage Services

Terri Sweeney Meade - Assistant Principal Architect
Fergus McCormick - Senior Architect
Melissa Nicolas - Architect
Eugene Boyle - Architect

Drawing Revision:

Revision	Date	By	Chk'd	Description
----------	------	----	-------	-------------

Project Title:
Sceilg Mhichíl, Co. Kerry
Lower Lighthouse

Drawing Title:
Images

Project Role: OPW Section Project Reference:

Scales at A3:
NTS

Drawn:	Checked:	Approved:	Date:
MN	FMC	FMC	APRIL 2026

Status Description:	Status Code:	Revision:
INFO		

Drawing Number:
016



01
017 First Floor - Internal view of the Lower Lighthouse




02
017 First Floor - Internal view of the Lower Lighthouse



03
017 First Floor - Internal view of the Lower Lighthouse



04
017 First Floor - Internal view of the Lower Lighthouse

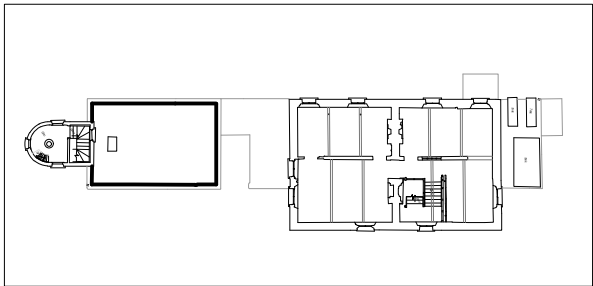

KEY PLAN - FIRST FLOOR
SCALE 1:500 @ A3



OPW

Oifig na
nOibreacha Poiblí
Office of Public Works

Office of Public Works
a: Jonathan Swift Street,
Trim, Co. Meath,
C15 NX36
t: 046 942 2000
w: www.gov.ie/opw

OPW Heritage Services

Terri Sweeney Meade - Assistant Principal Architect
Fergus McCormick - Senior Architect
Melissa Nicolas - Architect
Eugene Boyle - Architect

Drawing Revision:				
Revision	Date	By	Chk'd	Description

Project Title:
Sceilg Mhichíl, Co. Kerry
Lower Lighthouse

Drawing Title:
Images

Project Role: OPW Section Project Reference:

Scales at A3:
NTS

Drawn: MN	Checked: FMC	Approved: FMC	Date: APRIL 2026
--------------	-----------------	------------------	---------------------

Status Description: INFO	Status Code:	Revision:
-----------------------------	--------------	-----------

Drawing Number:
017



01
018

First Floor - Internal view of the Lower Lighthouse



02
018

First Floor - Internal view of the Lower Lighthouse




03
018

First Floor - Internal view of the Lower Lighthouse



04
018

First Floor - Internal view of the Lower Lighthouse

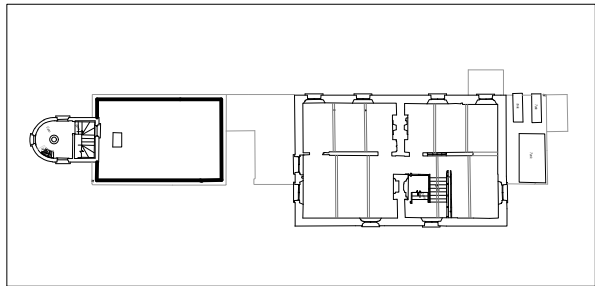

 **KEY PLAN - FIRST FLOOR**
SCALE 1:500 @ A3



OPW

Oifig na
nOibreacha Poiblí
Office of Public Works

Office of Public Works
a: Jonathan Swift Street,
Trim, Co. Meath,
C15 NX36
t: 046 942 2000
w: www.gov.ie/opw

OPW Heritage Services

Terri Sweeney Meade - Assistant Principal Architect
Fergus McCormick - Senior Architect
Melissa Nicolas - Architect
Eugene Boyle - Architect

Drawing Revision:				
Revision	Date	By	Chk'd	Description

Project Title:
Sceilg Mhichíl, Co. Kerry
Lower Lighthouse

Drawing Title:
Images

Project Role: OPW Section Project Reference:

Scales at A3:
NTS

Drawn: MN	Checked: FMC	Approved: FMC	Date: APRIL 2026
--------------	-----------------	------------------	---------------------

Status Description: INFO	Status Code:	Revision:
-----------------------------	--------------	-----------

Drawing Number:
018



01
019 First Floor - Internal view of the Lower Lighthouse




02
019 Ground Floor - View of the existing engine room located in the 1960s extension in the Lower Lighthouse




03
019 Ground Floor - View of the existing engine room located in the 1960s extension in the Lower Lighthouse



04
019 Ground Floor - View of the existing engine room located in the 1960s extension in the Lower Lighthouse

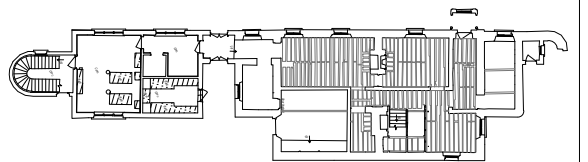

KEY PLAN - GROUND FLOOR
SCALE 1:500 @ A3

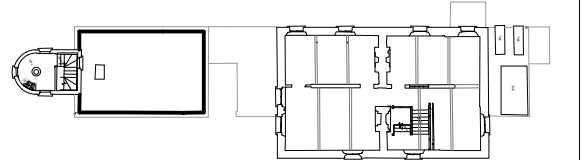

KEY PLAN - FIRST FLOOR
SCALE 1:500 @ A3



OPW

Oifig na
nOibreacha Poiblí
Office of Public Works

Office of Public Works
a: Jonathan Swift Street,
Trim, Co. Meath,
C15 NX36
t: 046 942 2000
w: www.gov.ie/opw

OPW Heritage Services

Terri Sweeney Meade - Assistant Principal Architect
Fergus McCormick - Senior Architect
Melissa Nicolas - Architect
Eugene Boyle - Architect

Drawing Revision:

Revision	Date	By	Chk'd	Description
----------	------	----	-------	-------------

Project Title:
Sceilg Mhichíl, Co. Kerry
Lower Lighthouse

Drawing Title:
Images

Project Role: OPW Section Project Reference:

Scales at A3:
NTS

Drawn:	Checked:	Approved:	Date:
MN	FMC	FMC	FEBRUARY 2026

Status Description:	Status Code:	Revision:
INFO		

Drawing Number:
019



01
020

View of the landing pier



02
020

View of the access steps from the boat to the landing pier



03
020

View of the landing pier and steps leading to the Lower Lighthouse Road



04
020

View of the landing pier



OPW

Oifig na
nOibreacha Poiblí
Office of Public Works

Office of Public Works
a: Jonathan Swift Street,
Trim, Co. Meath,
C15 NX36
t: 046 942 2000
w: www.gov.ie/opw

OPW Heritage Services

Terri Sweeney Meade - Assistant Principal Architect
Fergus McCormick - Senior Architect
Melissa Nicolas - Architect
Eugene Boyle - Architect

Drawing Revision:				
Revision	Date	By	Chk'd	Description

Project Title:
Sceilg Mhichíl, Co. Kerry
Lower Lighthouse

Drawing Title:
Images

Project Role: OPW Section Project Reference:

Scales at A3:
NTS

Drawn: MN	Checked: FMC	Approved: FMC	Date: APRIL 2026
--------------	-----------------	------------------	---------------------

Status Description: INFO	Status Code:	Revision:
-----------------------------	--------------	-----------

Drawing Number:
020



01
021 View of the Lower Lighthouse Road



02
021 View of the Lower Lighthouse Road



03
021 View of the Lower Lighthouse Road and protective timber canopy at Cross Cove



04
021 View of the Lower Lighthouse Road and base of the Monastery Steps



OPW

Oifig na
nOibreacha Poiblí
Office of Public Works

Office of Public Works
a: Jonathan Swift Street,
Trim, Co. Meath,
C15 NX36
t: 046 942 2000
w: www.gov.ie/opw

OPW Heritage Services

Terri Sweeney Meade - Assistant Principal Architect
Fergus McCormick - Senior Architect
Melissa Nicolas - Architect
Eugene Boyle - Architect

Drawing Revision:				
Revision	Date	By	Chk'd	Description

Project Title:
Sceilg Mhichíl, Co. Kerry
Lower Lighthouse

Drawing Title:
Images

Project Role: OPW Section Project Reference:

Scales at A3:
NTS

Drawn: MN	Checked: FMC	Approved: FMC	Date: APRIL 2026
--------------	-----------------	------------------	---------------------

Status Description: INFO	Status Code:	Revision:
-----------------------------	--------------	-----------

Drawing Number:
021



01
022

View of the OPW site huts from the Monastery Steps



02
022

View of the OPW site huts and protective crash deck on site



03
022

View of the visitors composting toilet located near the helipad



04
022

View of the workers composting toilet located in the Lower Lighthouse compound



OPW

Oifig na
nOibreacha Poiblí
Office of Public Works

Office of Public Works
a: Jonathan Swift Street,
Trim, Co. Meath,
C15 NX36
t: 046 942 2000
w: www.gov.ie/opw

OPW Heritage Services

Terri Sweeney Meade - Assistant Principal Architect
Fergus McCormick - Senior Architect
Melissa Nicolas - Architect
Eugene Boyle - Architect

Drawing Revision:				
Revision	Date	By	Chk'd	Description

Project Title:
Sceilg Mhichíl, Co. Kerry

Lower Lighthouse

Drawing Title:
Images

Project Role:
APRIL 2026

Scales at A3:
NTS

Drawn: MN	Checked: FMC	Approved: FMC	Date: FEBRUARY 2026
---------------------	------------------------	-------------------------	-------------------------------

Status Description: INFO	Status Code:	Revision:
------------------------------------	--------------	-----------

Drawing Number:
022