


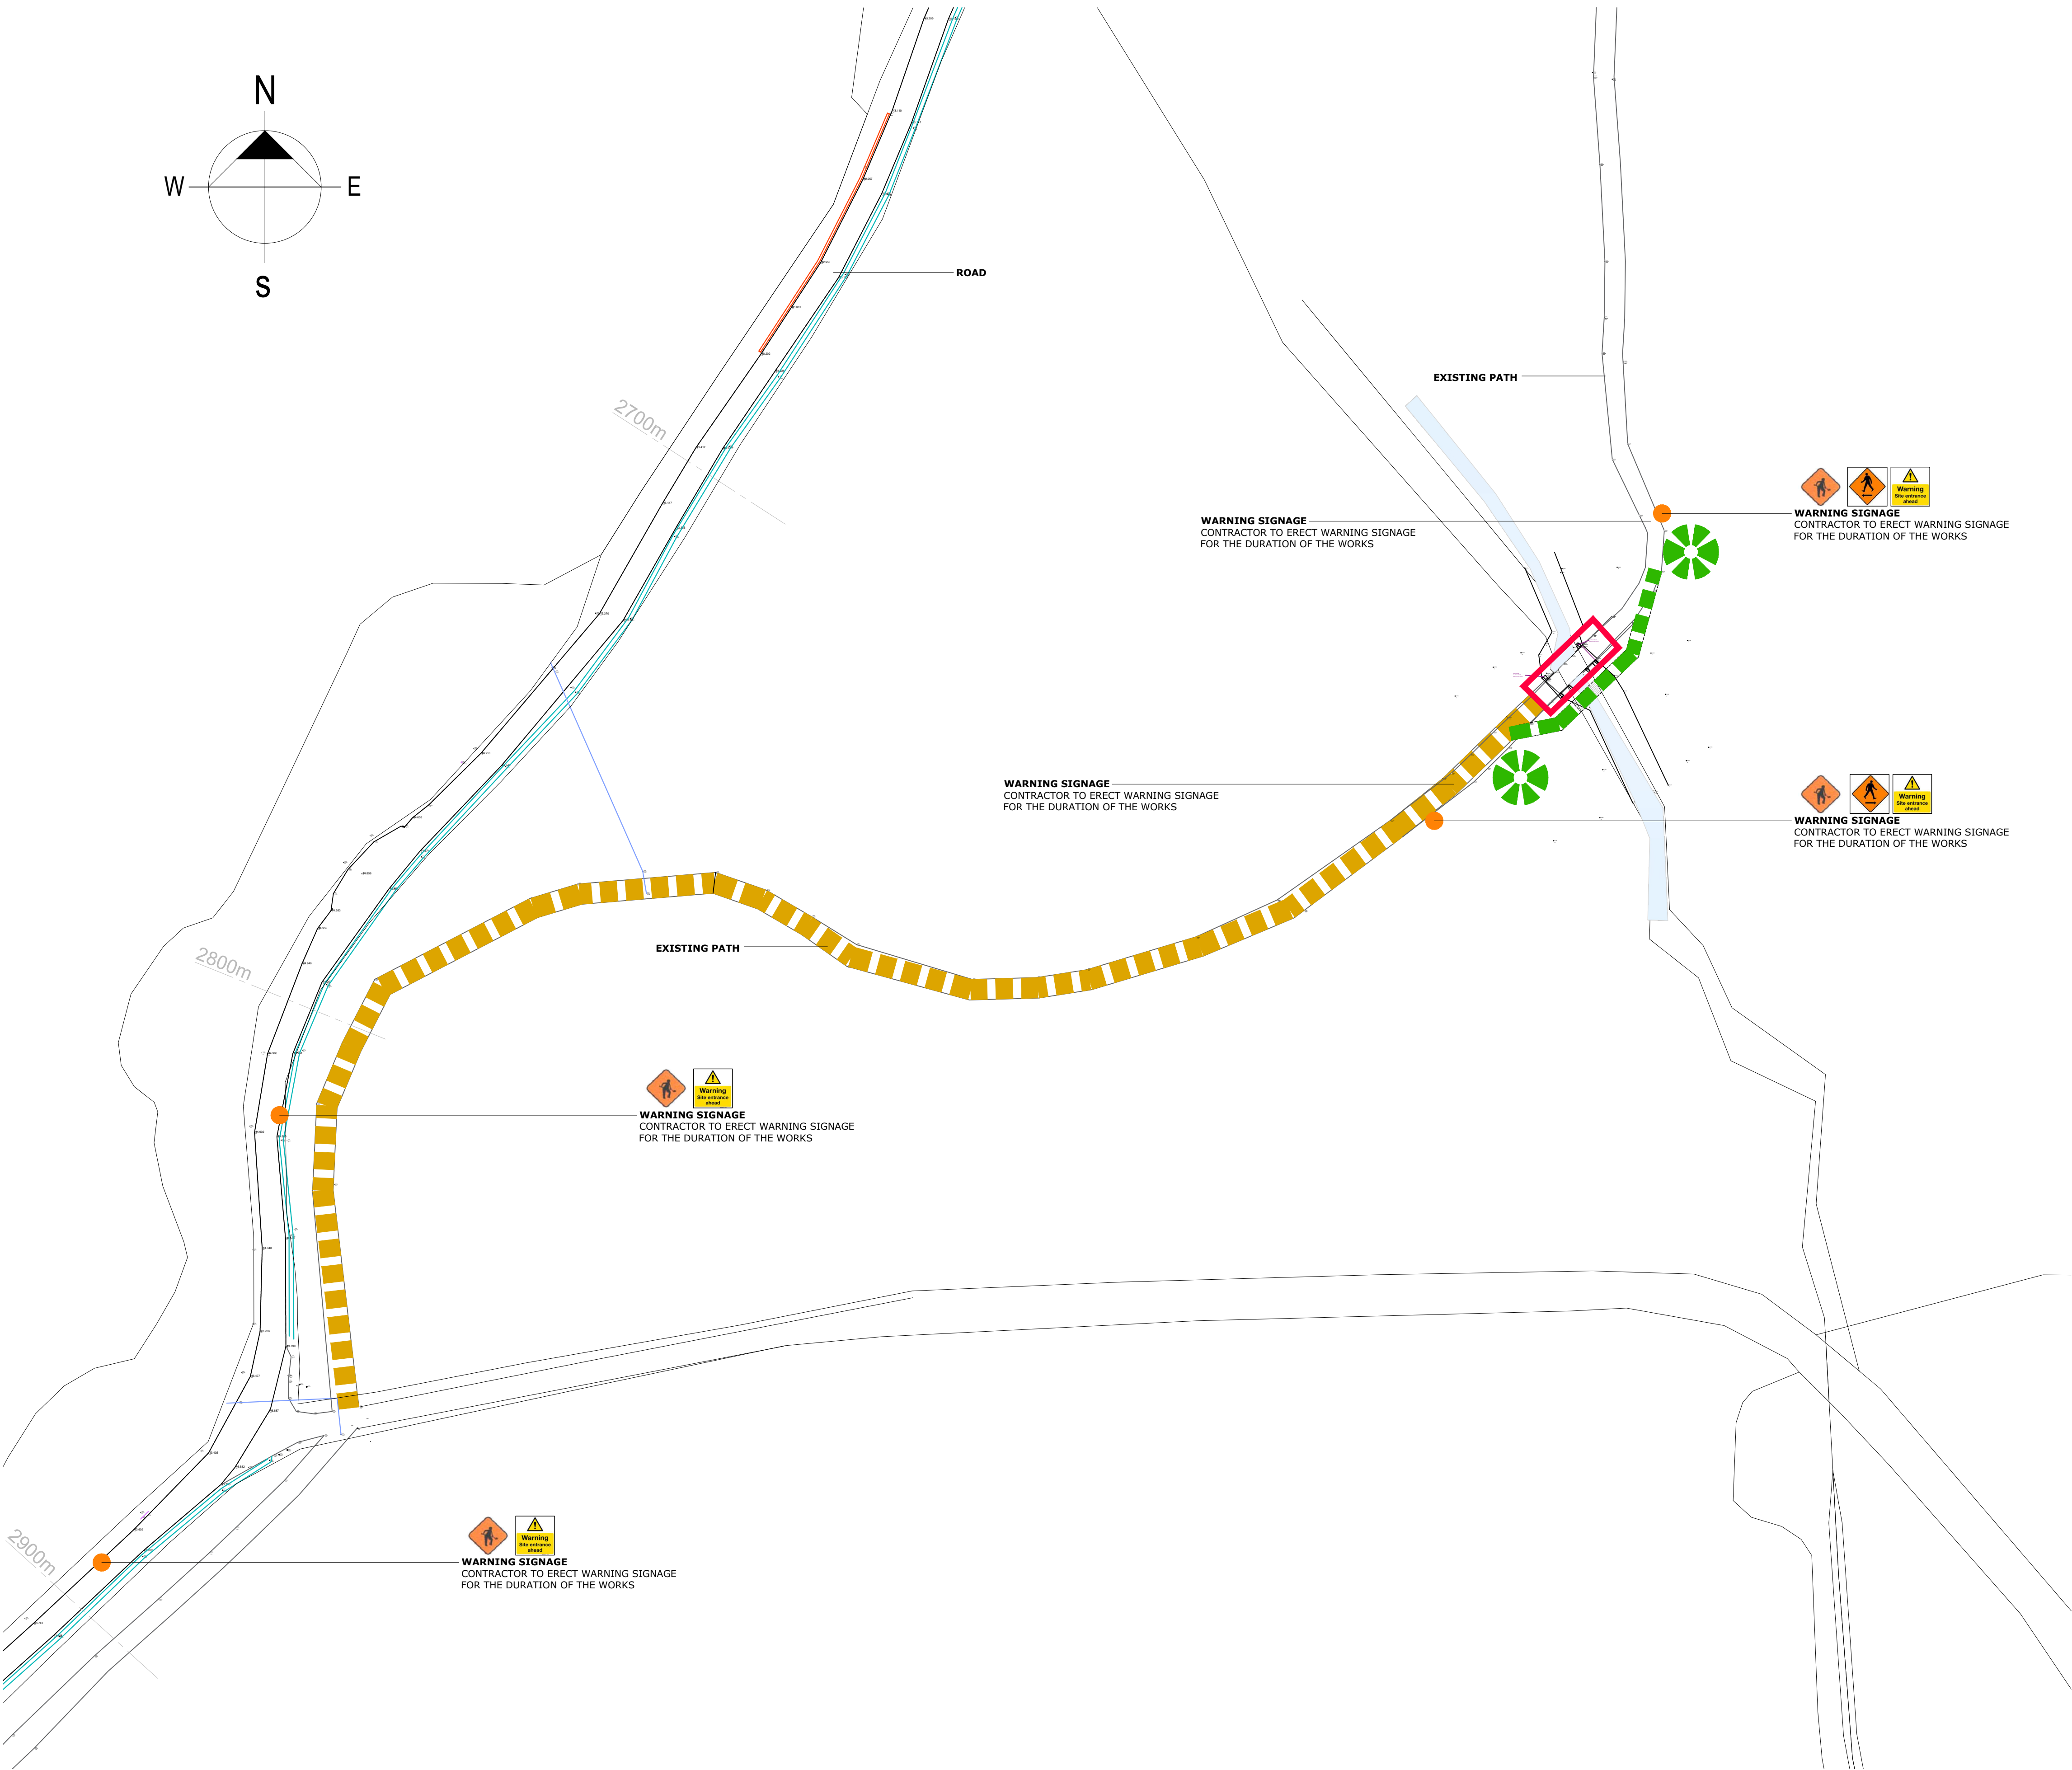

GENERAL NOTES:
Notes refer to all drawings contained in this contract.
All drawings are subject to copy right of Carr Consulting Engineers.
This drawing and all other related parts of this drawing are not to be reproduced, altered and/or transmitted in any shape or form unless having permission from Carr Consulting Engineers.

KEY:

- WORKS ZONE AREA
- AREA PROVIDED BY THE EMPLOYER, CONTRACTORS TEMPORARY PARKING & WELFARE FACILITIES AREA
- CONTRACTOR'S ACCESS ROUTES & TURNING AS AGREED WITH NPWS
- TEMPORARY PEDESTRIAN DIVERSION ROUTE
- INFORMATION SIGNAGE INFORMING THE PUBLIC OF THE WORKS.
 - THAT THE PATH AND BRIDGE ARE CLOSED TEMPORARILY
 - THAT AN ALTERNATIVE PEDESTRIAN PATH IS AVAILABLE FOR USE

NOTE:
THIS DRAWING SHALL BE READ IN CONJUNCTION WITH THE DESCRIPTION AND SPECIFICATION DOCUMENT
ALL ASPECTS OF SITE MANAGEMENT SHALL BE AGREED WITH NPWS PRIOR TO COMMENCEMENT OF WORKS

TRAFFIC MANAGEMENT PLAN
CONTRACTOR AND PSCTS TO PRODUCE A TRAFFIC MANAGEMENT PLAN PRIOR TO COMMENCEMENT OF WORKS ADDRESSING ALL TRAFFIC AND PEDESTRIAN MOVEMENTS ASSOCIATED WITH THE WORKS INCLUDING ALL INTERACTION BETWEEN SITE TRAFFIC AND THE PUBLIC

-	-	-	P.G.	M.C.
Rev.	Amendment	Date	Dm.	Ckd.

Tender

Project:
Refurbishment of Existing Bridges and Construction of New Pedestrian Path at Glenveagh National Park
Drawing:
Preliminary Site Management Plan

Dwg Num. P 112	Scale 1/500	Date Aug 2026	Rev.
Job No. CC - 5032	Design M.C.	Drawn P.G.	Checked M.C.



CARR CONSULTING ENGINEERS

Engineering Solutions

Unit 1, Northern Point, Business Park, Ballybofey, Co. Donegal
Tel (074)9131060 Fax (074)9130321 info@carrandco.ie

SITE PLAN - Sheet 2
Scale 1/500

PEDESTRIAN BRIDGE B2
REFURBISH EXISTING PEDESTRIAN BRIDGE