


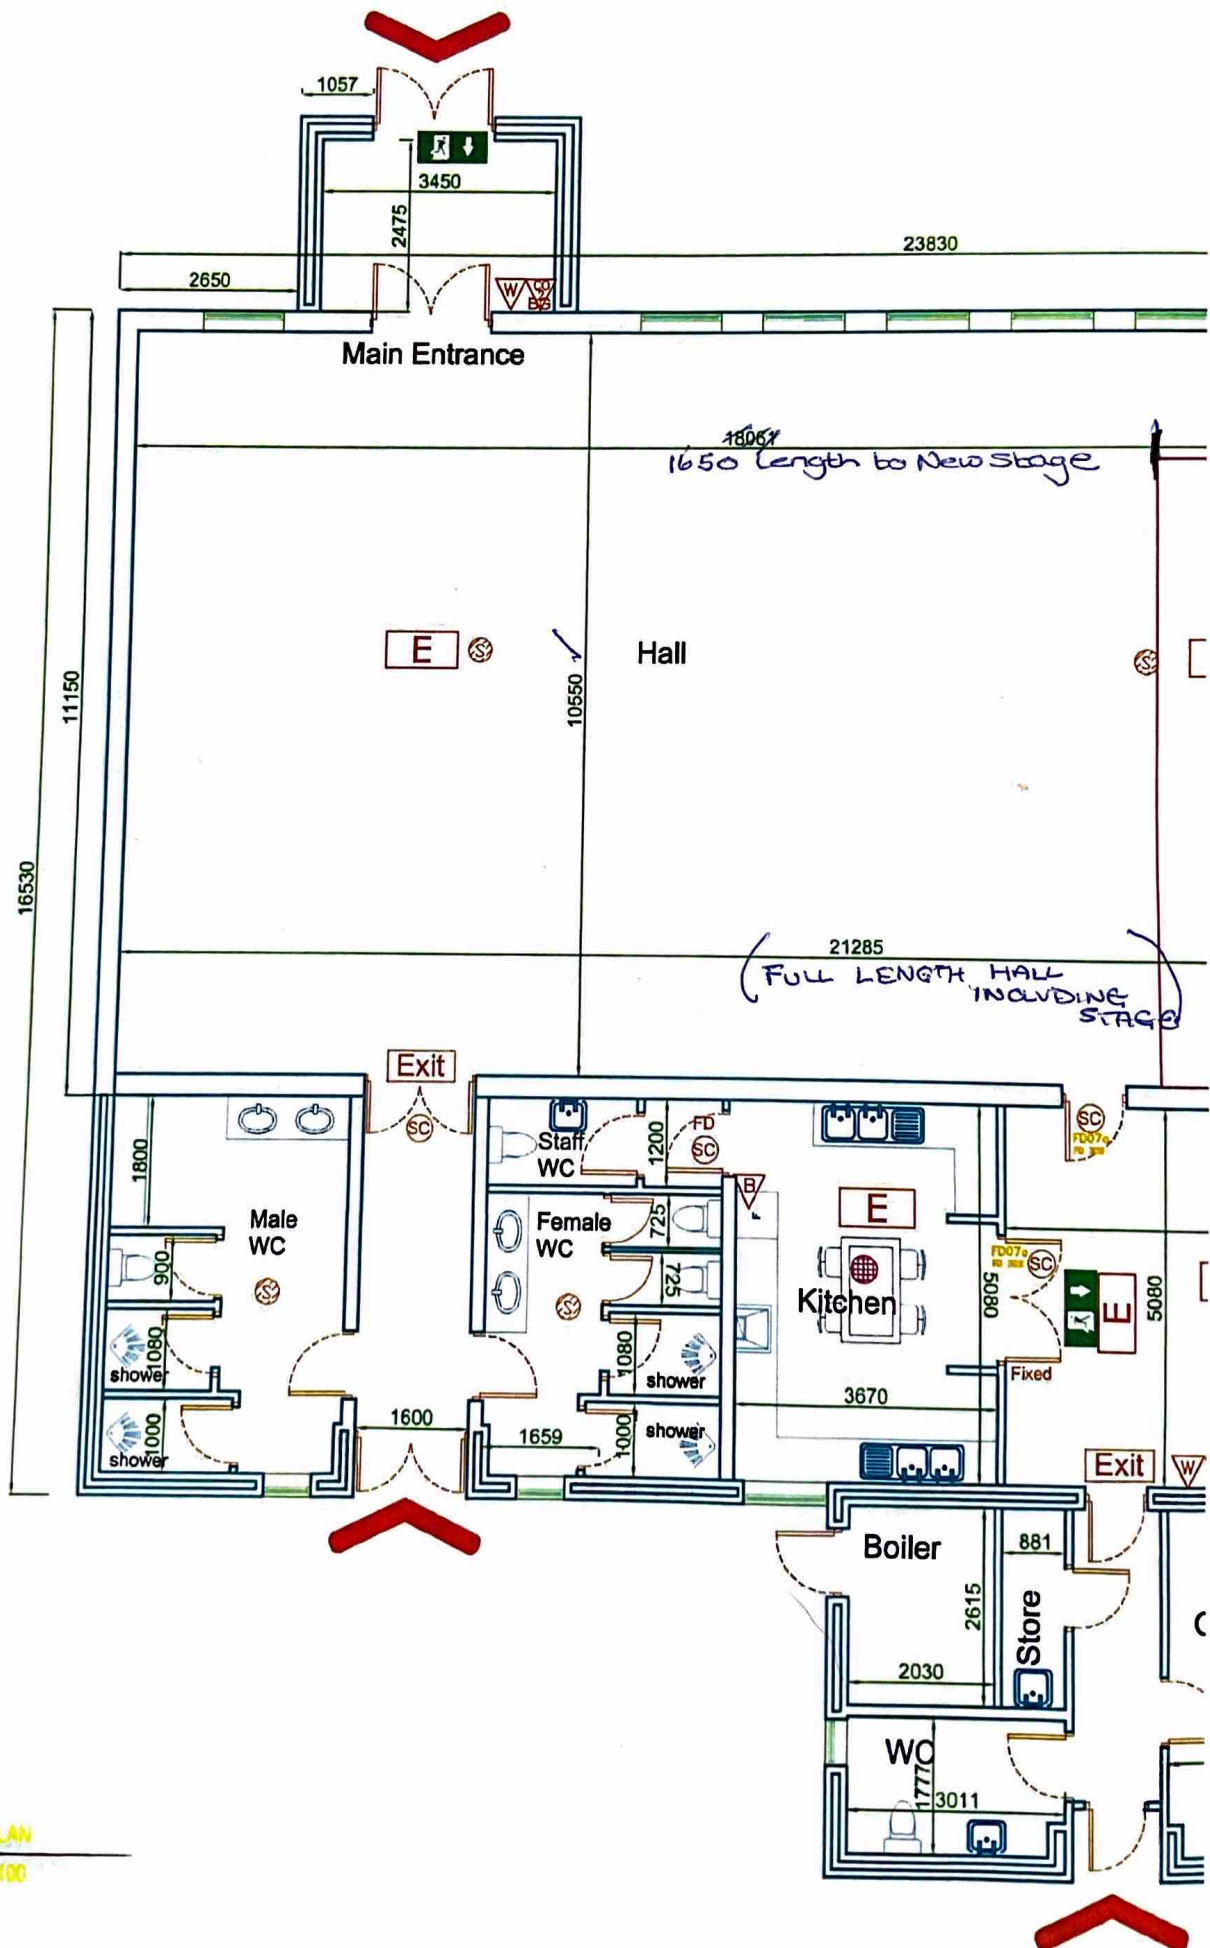

FLOOR PLAN
SCALE 1:100