


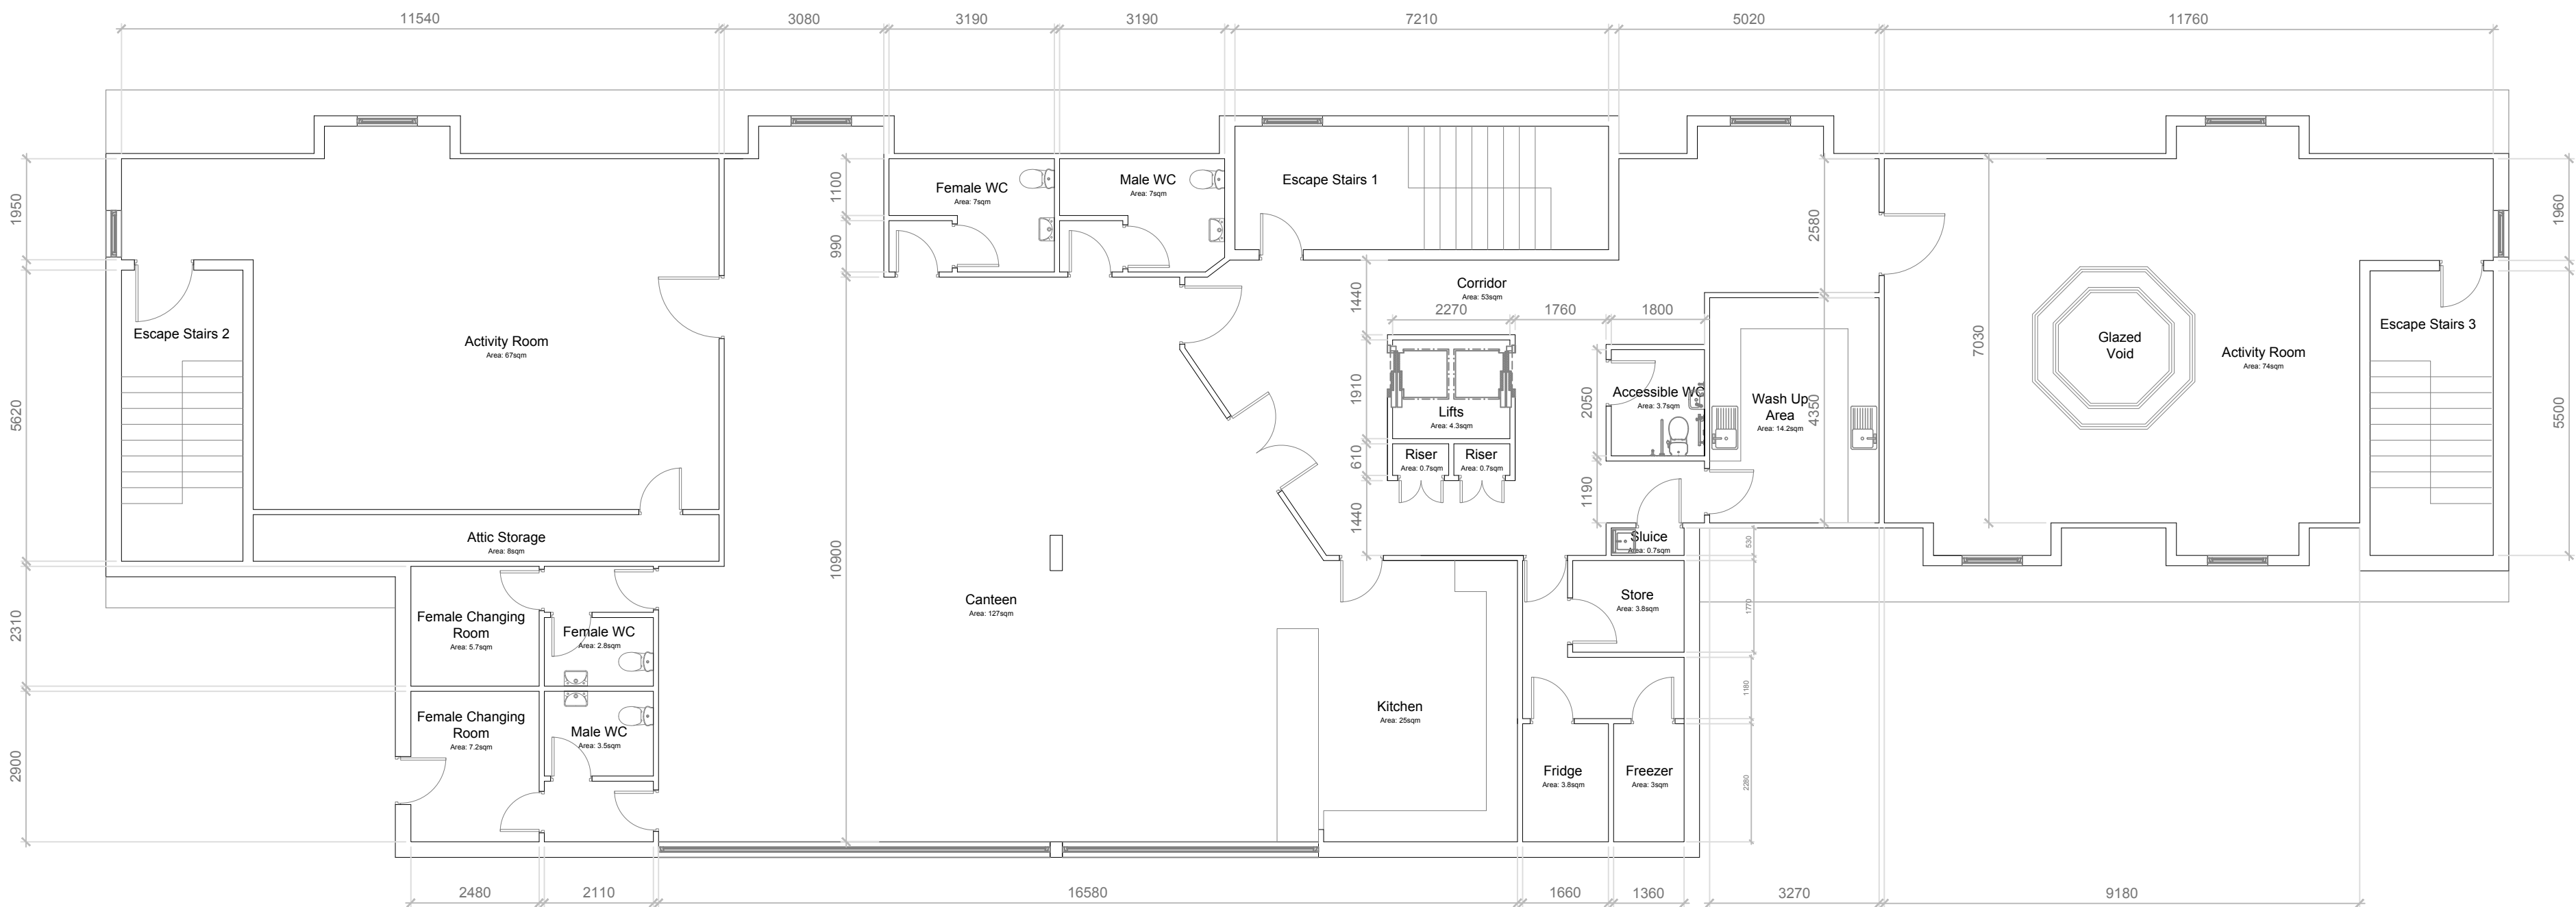

Proposed Ground Floor Plan
Scale 1:100
Area 448.5 sqm





AARON DUNNE
ARCHITECTS

RIA
An Grínean
Corballe
Droichead
Co. Dubhlinn, K36K1Y55
M. 0868912284
E. aaron@adarchitects.ie
W. www.adarchitects.ie

CLIENT
STEWARTS CARE DAC
ADDRESS
**REGIONAL EQUINE THERAPY HUB
KILCLOON, BROWNRATH, CO. MEATH**
STAGE
CONSTRUCTION

JOB NUMBER:	2538
DATE	10.11.25
SCALE:	1:100@A1
DRAWN	AD
CHECKED	AD
FILE NAME	KILCLOON

DRAWING
EXISTING 1ST FLOOR PLAN