


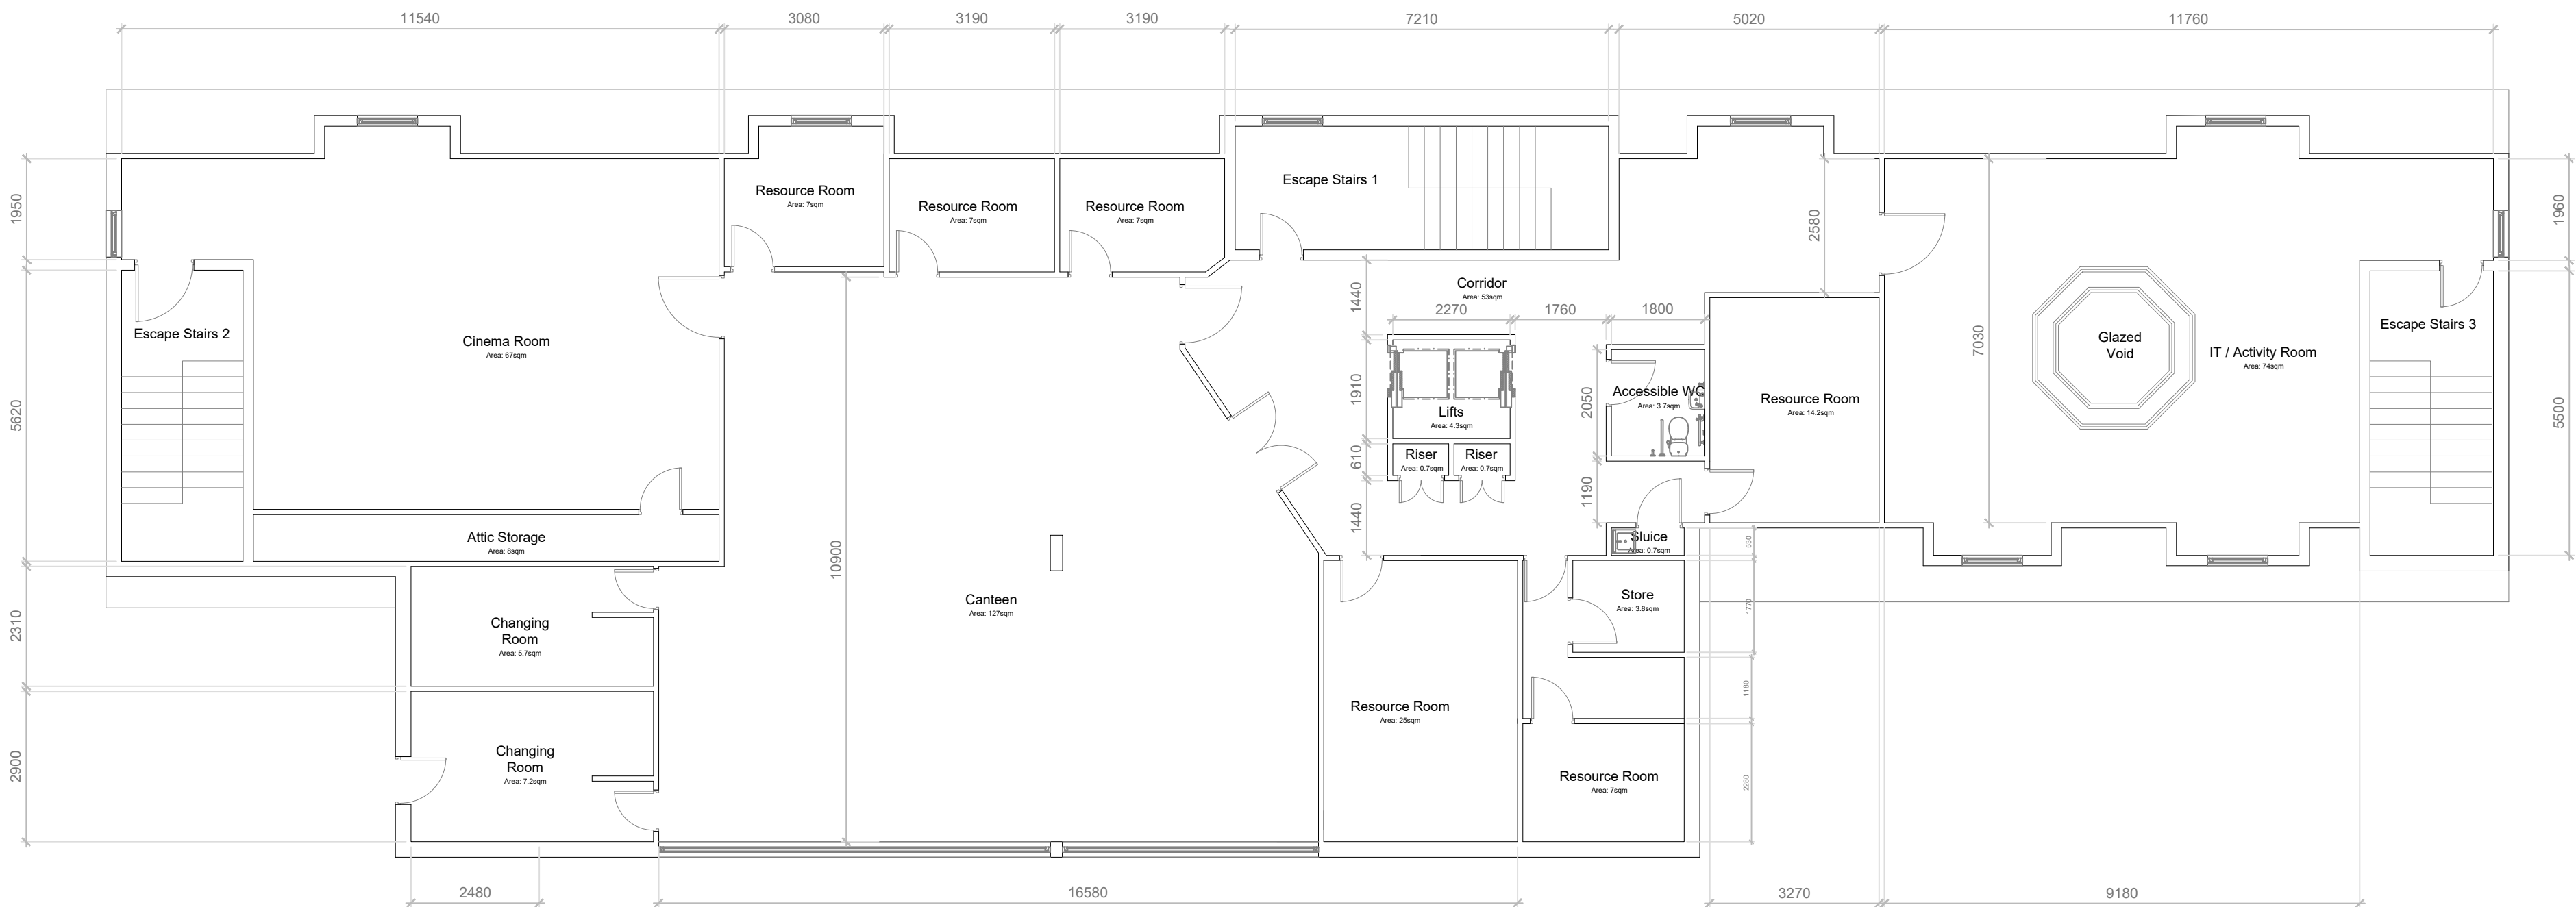

Proposed Ground Floor Plan  
Scale 1:100  
Area 448.5 sqm



Aaron Dunne Architects-CAD.jpg

CLIENT  
**STEWARTS CARE DAC**  
ADDRESS  
REGIONAL EQUINE THERAPY HUB  
KILCLOON, BROWNRATH, CO. MEATH  
STAGE  
**CONSTRUCTION**

JOB NUMBER: 2538  
DATE: 10.11.25  
SCALE: 1:100@A1  
DRAWN: AD  
CHECKED: AD  
FILE NAME: KILCLOON

DRAWING  
**EXISTING 1ST FLOOR PLAN**