




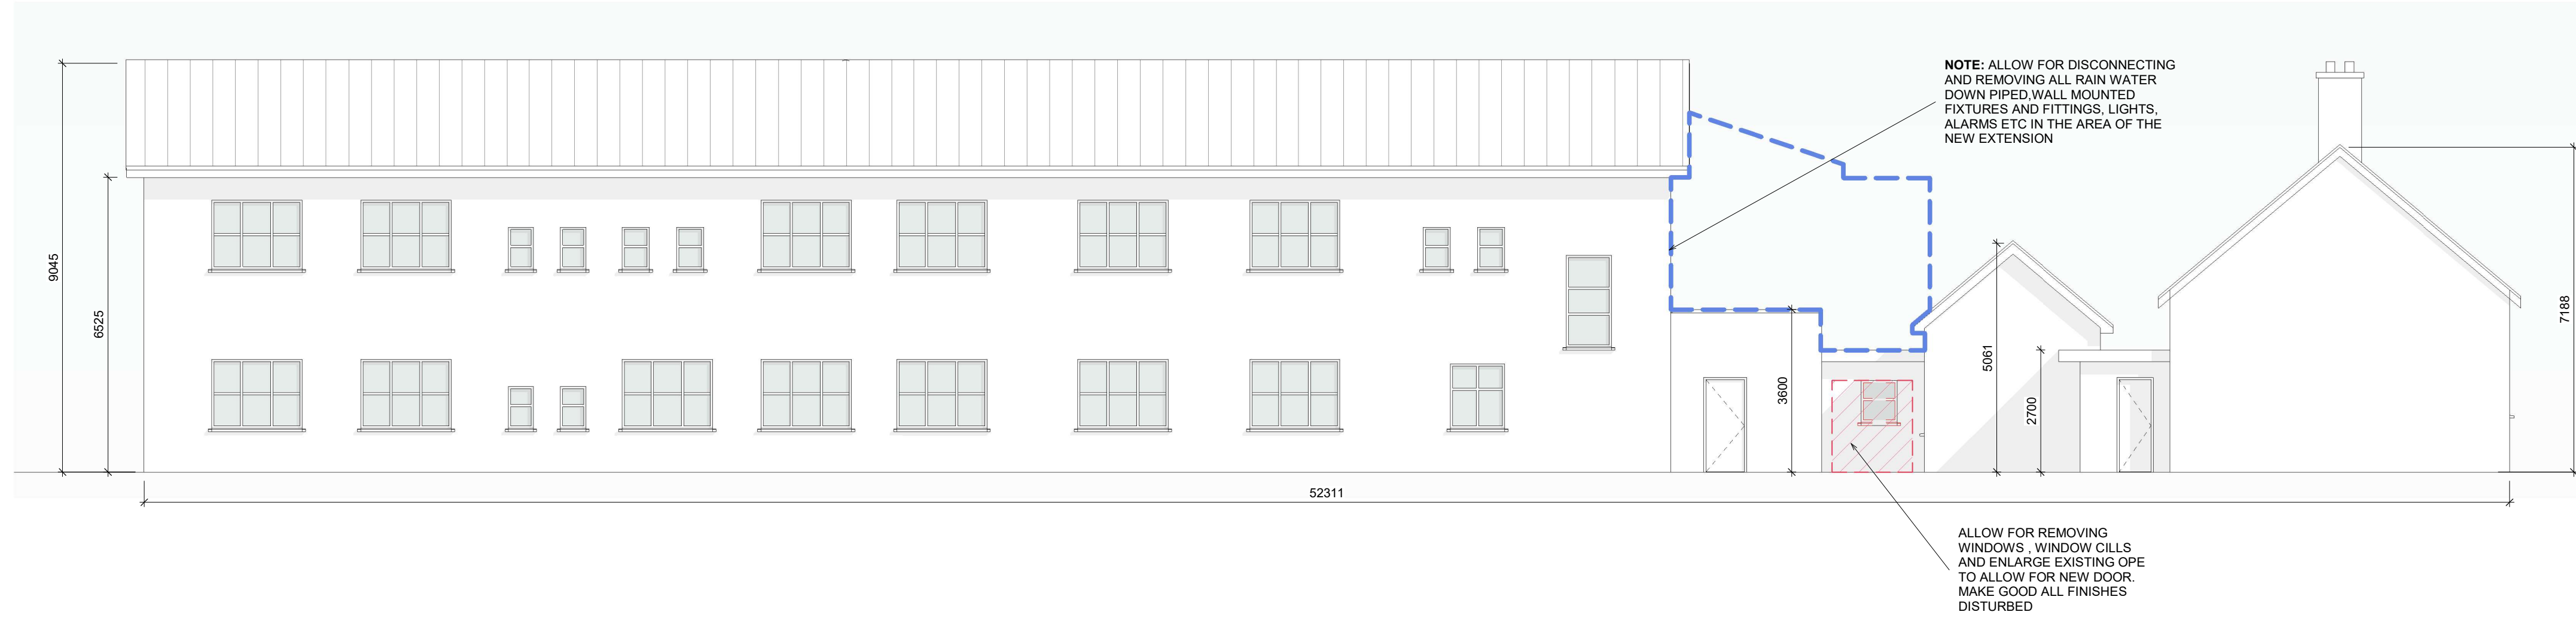


1 WEST ELEVATION
1 : 100

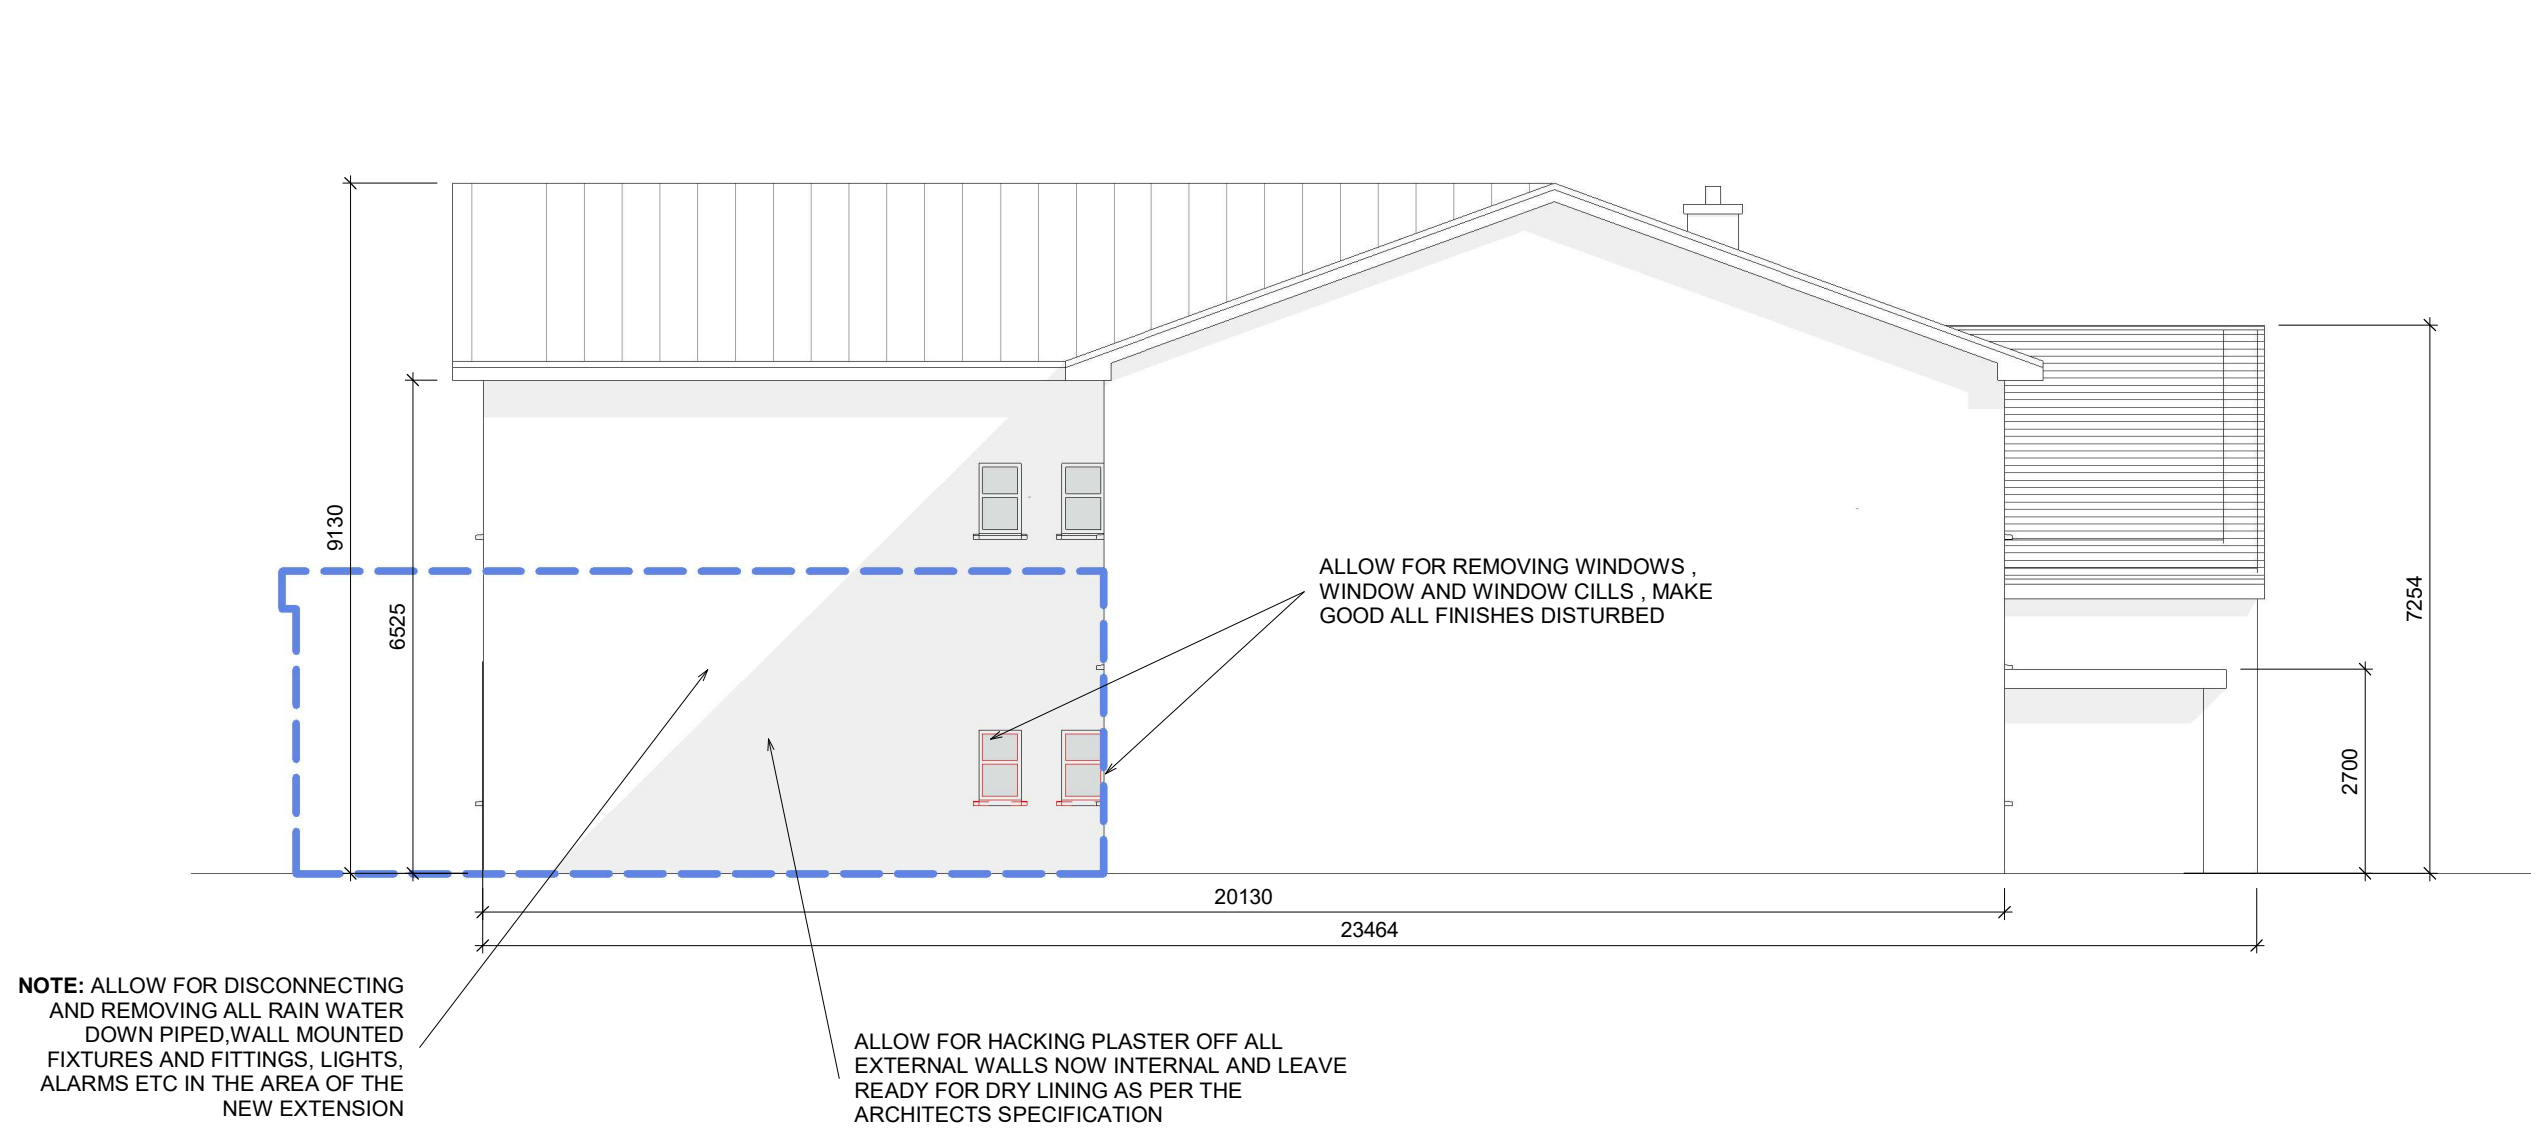

2 NORTH ELEVATION
1 : 100

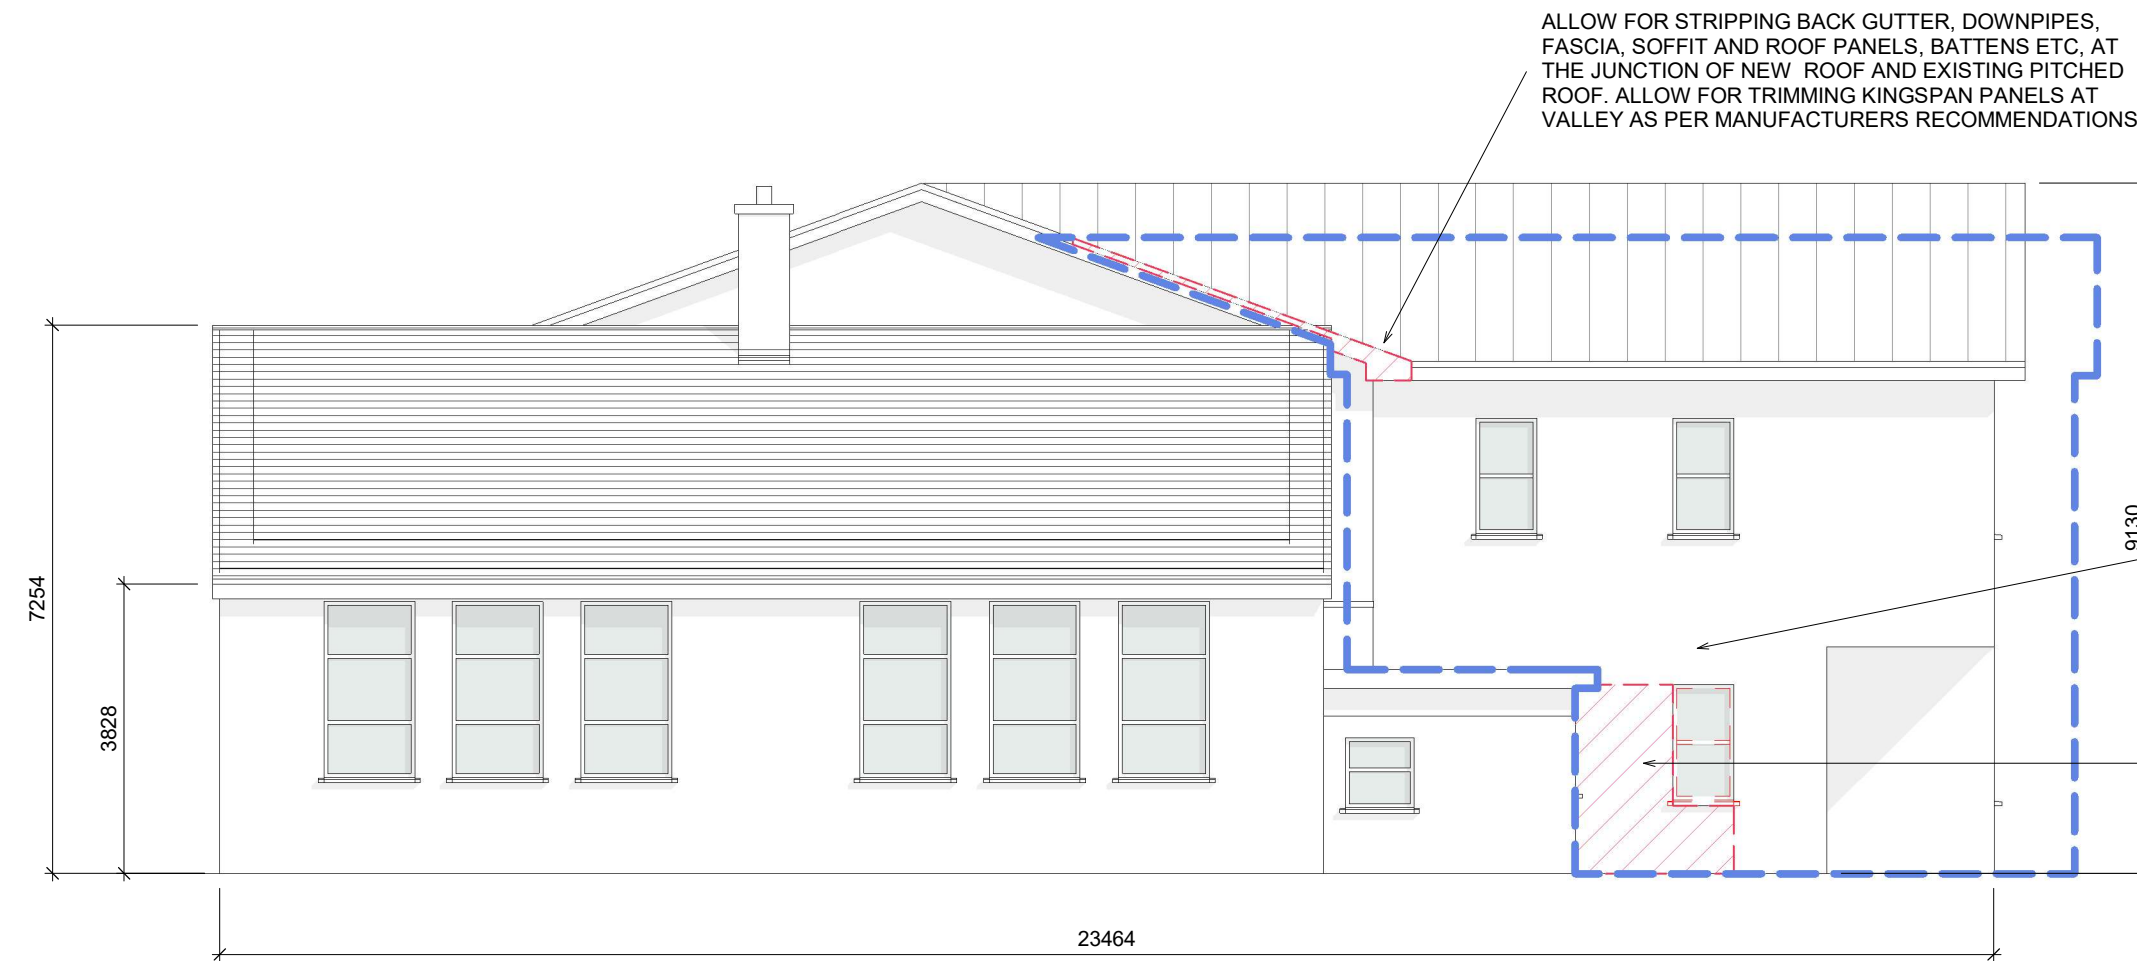

3 SOUTH ELEVATION
1 : 100

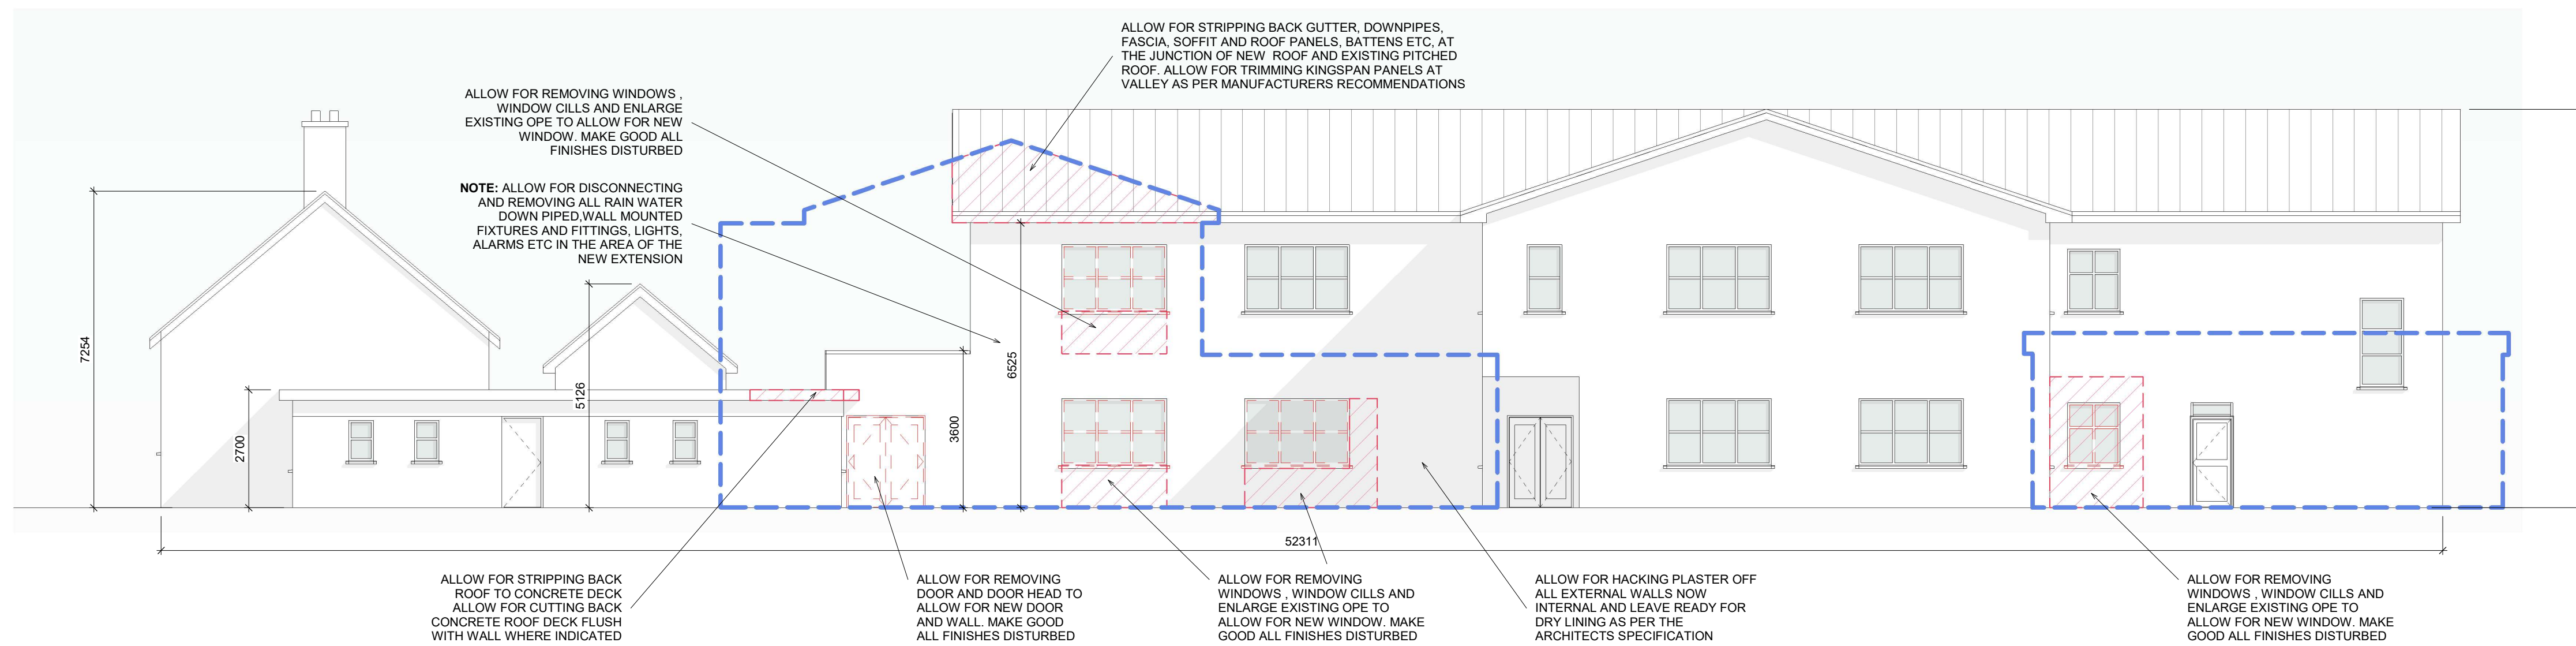

4 EAST ELEVATION
1 : 100

--- OUTLINE OF PROPOSED EXTENSION
--- ITEMS TO BE REMOVED / DEMOLISHED

 **COUGHLAN ASSOCIATES**
ARCHITECTS + PROJECT MANAGERS
60 Austin Friars St. Mullingar Co. Westmeath
email: info@coughlanassociates.ie website: coughlanassociates.ie
Tel: (044) 9345614 Fax: (044) 9385686

PROJECT
SCOIL MUIRE AGUS IOSAF

CLIENT
SCHOOL BOARD OF MANAGEMENT

DRAWN BY
lm

CHECKED BY
JM

DATE
11/08/26

SCALE (@ A1)
1 : 100

DRAWING NAME
SURVEY ELEVATIONS

REV

06