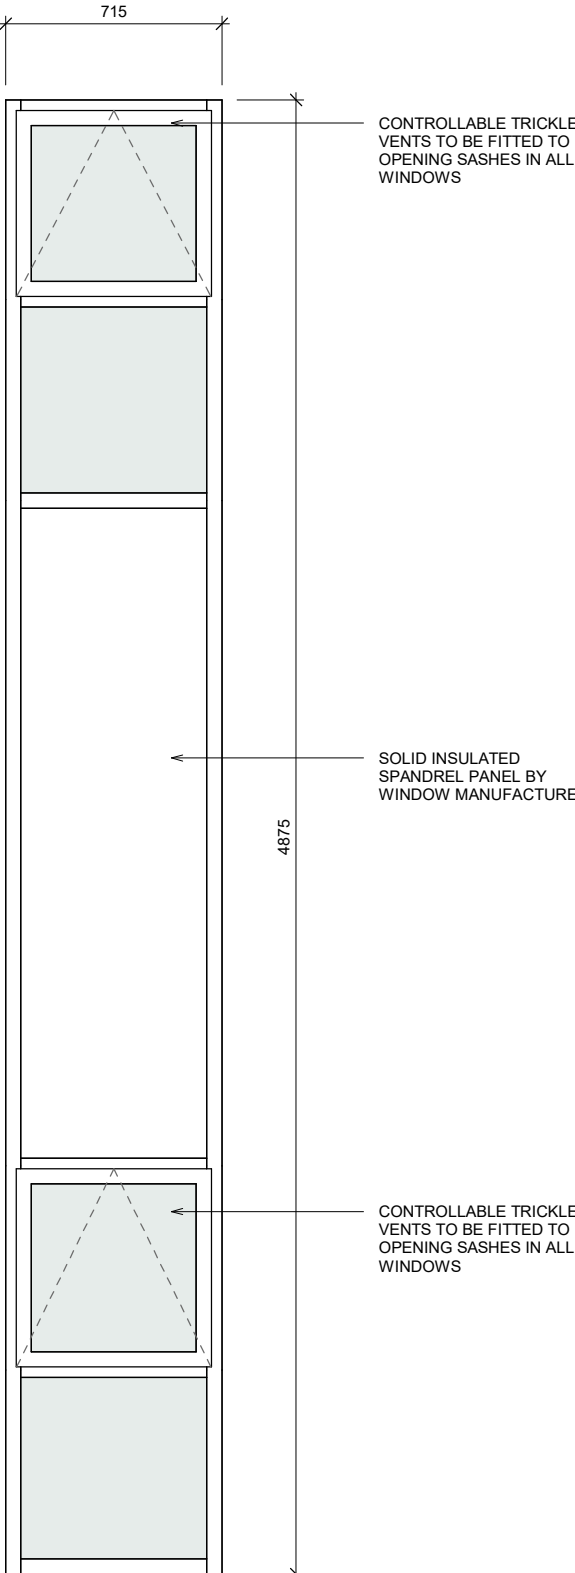
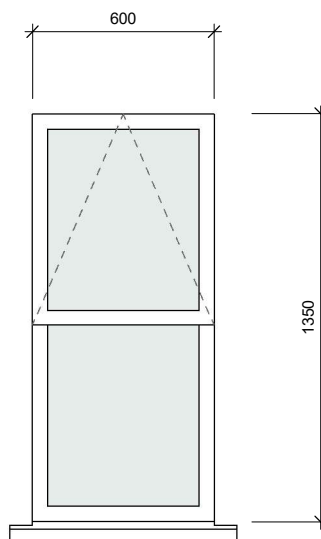
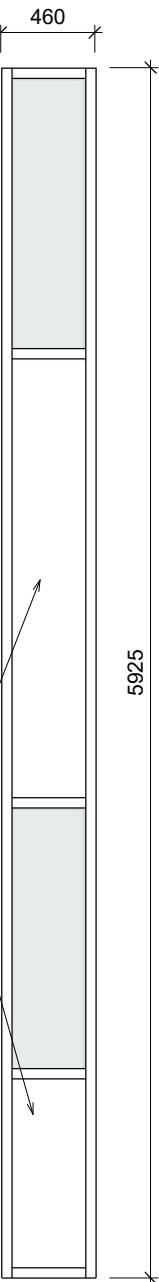
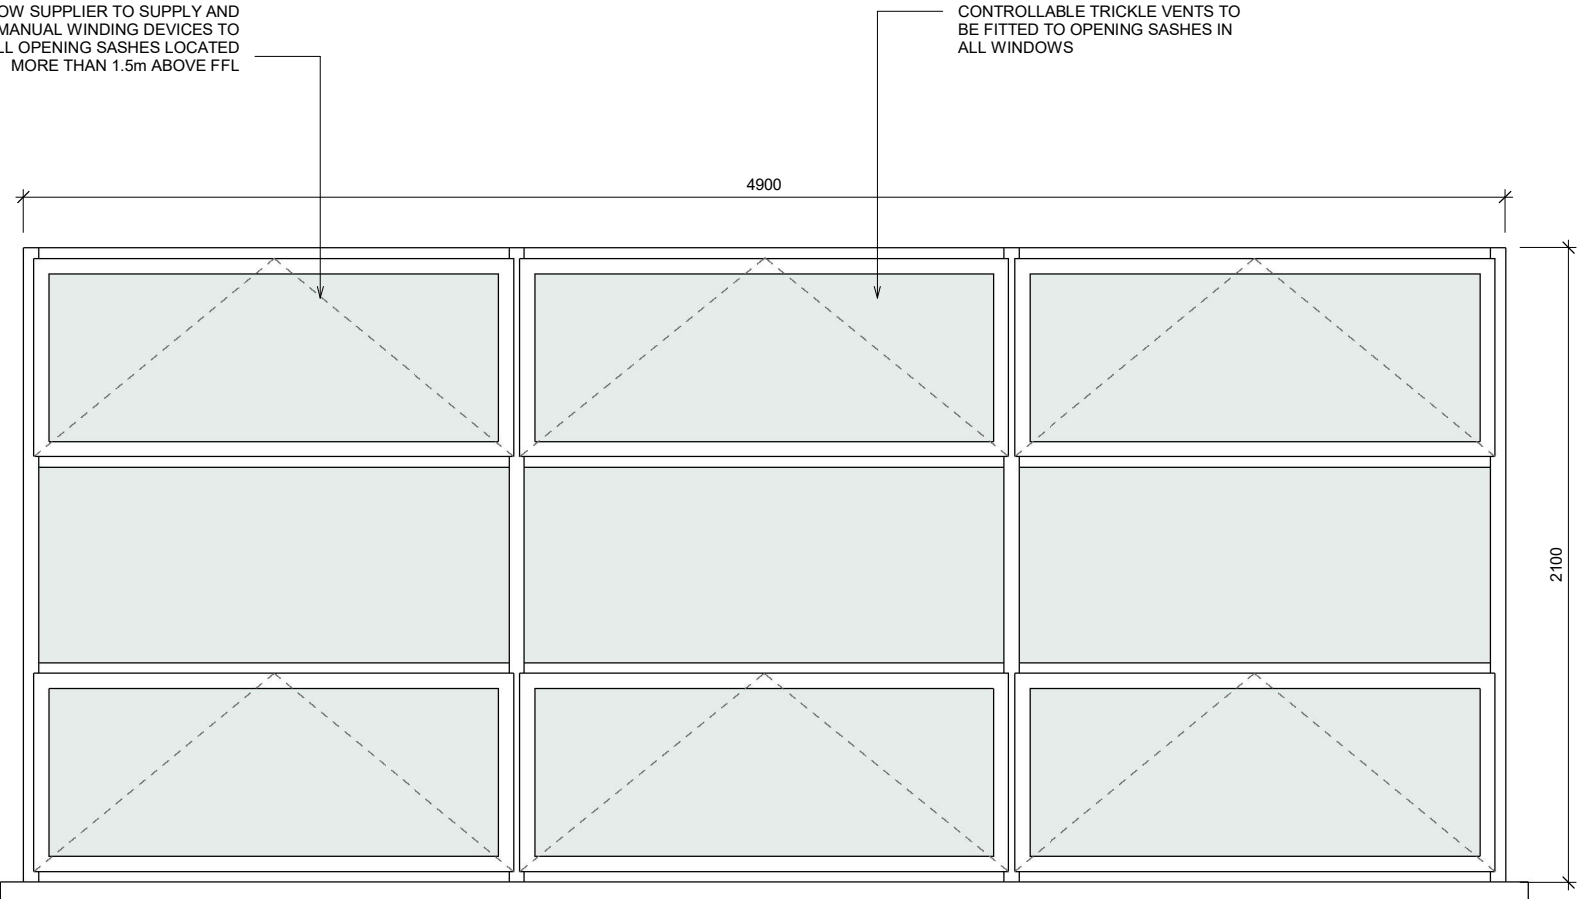
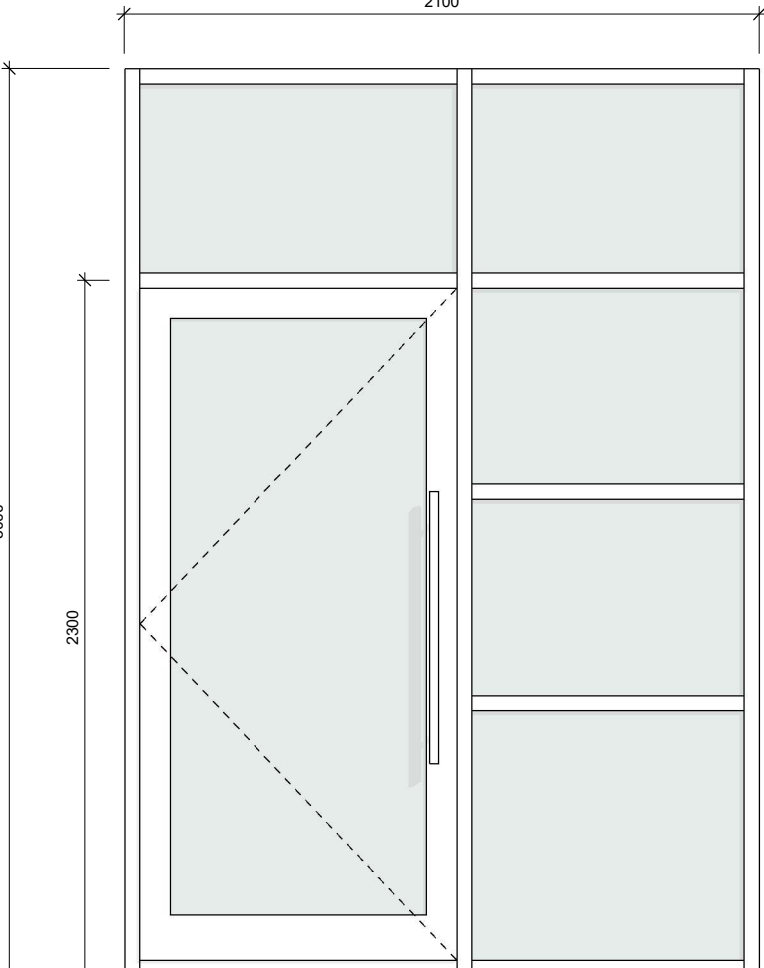
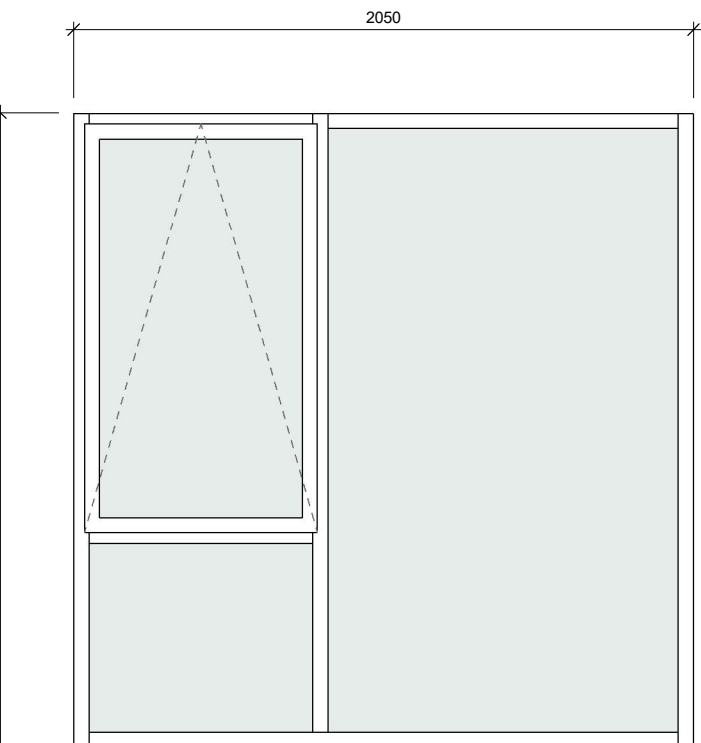
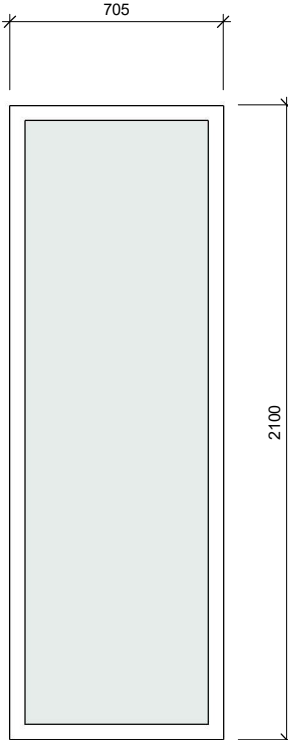
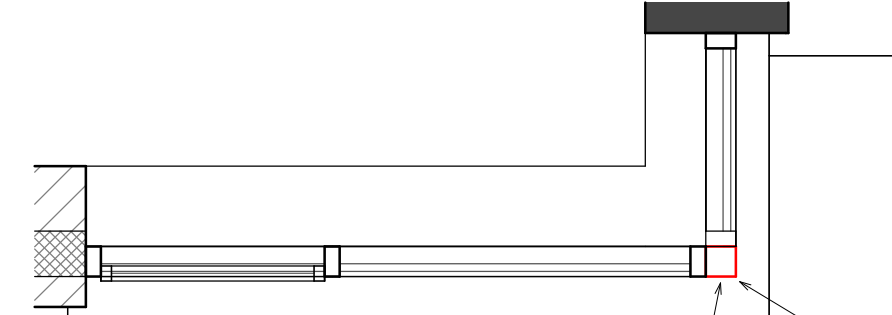
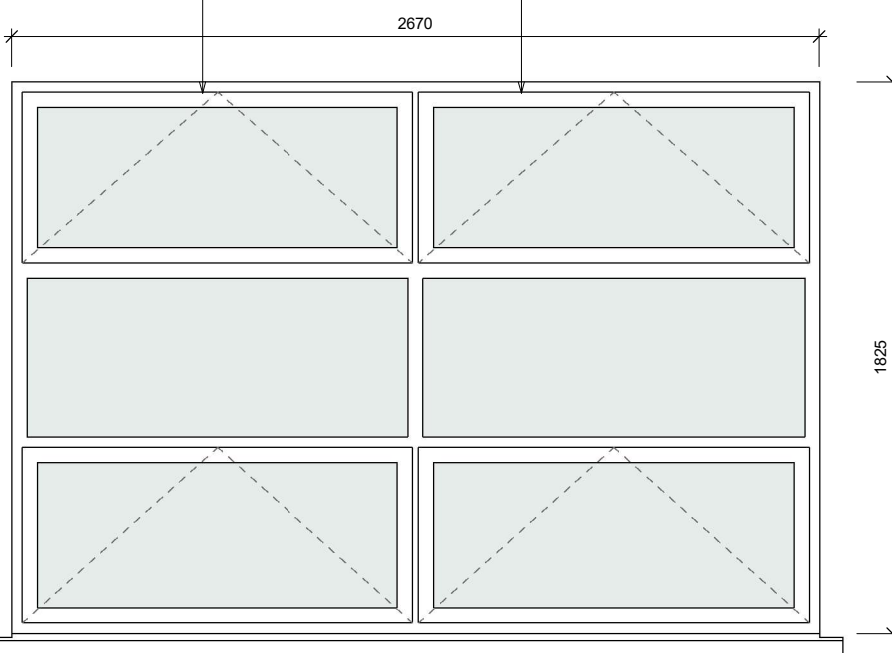
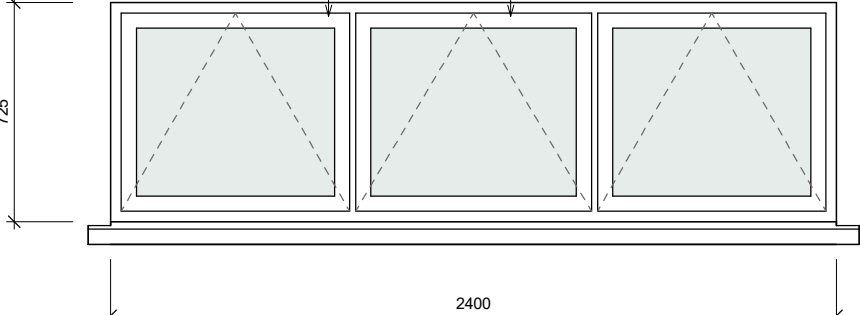
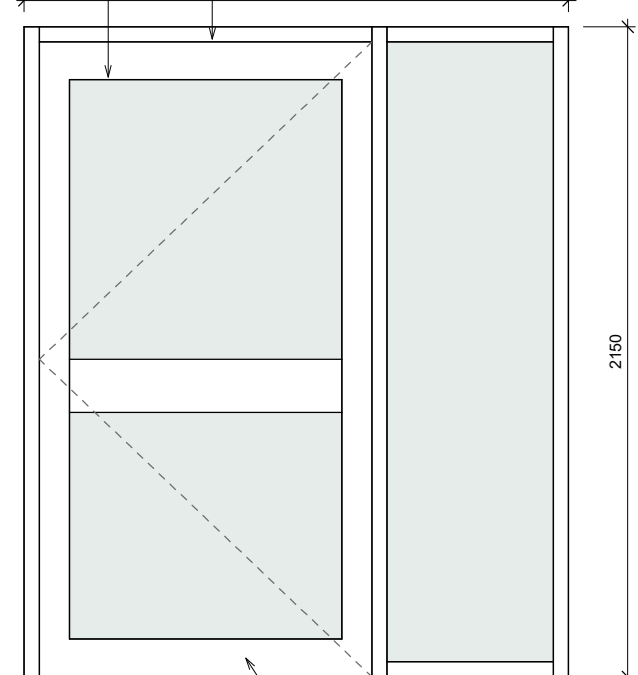
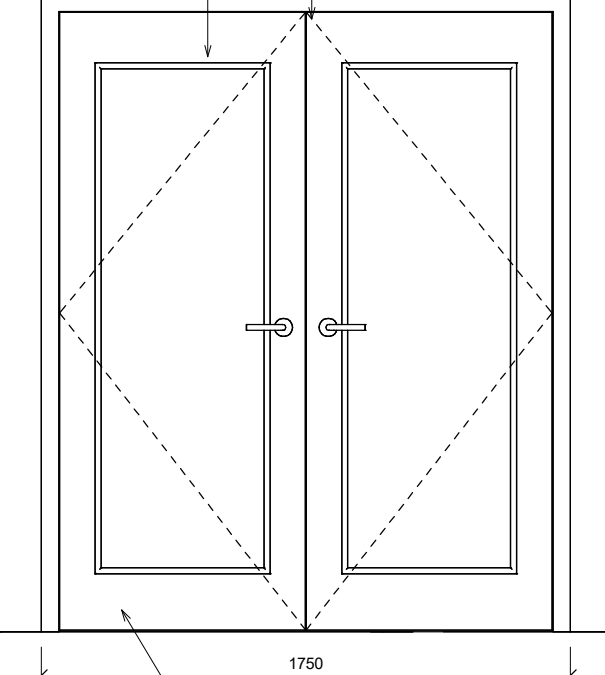


 CONTROLLABLE TRICKLE VENTS TO BE FITTED TO OPENING SASHES IN ALL WINDOWS SOLID INSULATED SPANDREL PANEL BY WINDOW MANUFACTURER CONTROLLABLE TRICKLE VENTS TO BE FITTED TO OPENING SASHES IN ALL WINDOWS		 INSULATED SPANDREL PANEL	 WINDOW SUPPLIER TO SUPPLY AND FIT MANUAL WINDING DEVICES TO ALL OPENING SASHES LOCATED MORE THAN 1.5m ABOVE FFL CONTROLLABLE TRICKLE VENTS TO BE FITTED TO OPENING SASHES IN ALL WINDOWS		
WT 1 1. 1 no. WINDOW SET - WINDOWS TO BE AMS XT66 OR SIMILAR APPROVED ALUMINIUM FRAMED WINDOWS	WT 2 2, 7, 8, 12, 13 5 no. WINDOW SET - WINDOWS TO BE AMS XT66 OR SIMILAR APPROVED ALUMINIUM FRAMED WINDOWS	WT 3 3 1 no. WINDOW SET - WINDOWS TO BE AMS XT66 OR SIMILAR APPROVED ALUMINIUM FRAMED WINDOWS	WT 4 4, 13 2 no. WINDOW SET - WINDOWS TO BE AMS XT66 OR SIMILAR APPROVED ALUMINIUM FRAMED WINDOWS	WT 5 5. 1 no. DOOR SET - ALUMINIUM FRAMED ENTRANCE DOORS & SIDE LIGHT WITH TOUGHENED GLASS.	
   WINDOW MANUFACTURER TO SUPPLY AND INSTALL INSULATED PVC CLADDING AROUND ALL STEEL POSTS - COLOUR TO MATCH WINDOW FRAMES ALLOW FOR DRILLING HOLES IN SHS STEEL COLUMNS AND FOR FILLING WITH WITH BONDED BEAD INSULATION SYSTEM	 WINDOW SUPPLIER TO SUPPLY AND FIT MANUAL WINDING DEVICES TO ALL OPENING SASHES LOCATED MORE THAN 1.5m ABOVE FFL CONTROLLABLE TRICKLE VENTS TO BE FITTED TO OPENING SASHES IN ALL WINDOWS	 WINDOW SUPPLIER TO SUPPLY AND FIT MANUAL WINDING DEVICES TO ALL OPENING SASHES LOCATED MORE THAN 1.5m ABOVE FFL CONTROLLABLE TRICKLE VENTS TO BE FITTED TO OPENING SASHES IN ALL WINDOWS	 ALLOW FOR SUPPLY & FITTING PANIC BARS (TO B.S. EN 1125 & CE MARKED) TO BE SUPPLIED AND INSTALLED BY THE DOOR MANUFACTURER ALLOW FOR SUPPLY & FITTING OVERHEAD DOOR CLOSER TO DOOR LEAF (TO B.S. EN 1154 & CE MARKED) - DOOR CLOSER TO BE SUPPLIED AND INSTALLED BY DOOR MANUFACTURER DOOR LEAF TO HAVE A CLEAR OPE OF 1000MM	 ALLOW FOR SUPPLY & FITTING PANIC BARS (TO B.S. EN 1125 & CE MARKED) TO BE SUPPLIED AND INSTALLED BY THE DOOR MANUFACTURER ALLOW FOR SUPPLY & FITTING OVERHEAD DOOR CLOSER TO DOOR LEAF (TO B.S. EN 1154 & CE MARKED) - DOOR CLOSER TO BE SUPPLIED AND INSTALLED BY DOOR MANUFACTURER DOOR LEAF TO HAVE A CLEAR OPE OF 1000MM	N.B. ALL EXTERNAL WINDOWS & DOORS TO BE IN POWDERCOATED THERMALLY BROKEN ALUMINIUM TO BE MANUFACTURED, SUPPLIED & INSTALLED ALL GLAZING, WINDOW OPENING SECTIONS ETC. TO COMPLY WITH CURRENT BUILDING REGS & WITH CURRENT I.S. & B.S. STANDARDS ALLOW FOR CLADDING AROUND ALL CORNER POSTS ETC. WITH INSULATED ALUMINIUM CLADDING MAIN CONTRACTOR TO ALLOW FOR MASTIC POINTING & FOR SUPPLY & FITTING OF AIR TIGHTNESS TAPE AROUND ALL WINDOW/DOOR FRAMES ALLOW FOR SUPPLY & FITTING RESTRICTORS TO ALL WINDOW OPENINGS TO BE FITTED TO OPENING SASHES IN ALL WINDOWS DOOR & WINDOW DIMENSIONS ARE PROVIDED FOR INFORMATION PURPOSES ONLY. ALL DOOR & WINDOW OPES ARE TO BE MEASURED ON SITE PRIOR TO MANUFACTURE CHECK FLOOR PLAN FOR DIRECTION OF DOOR SWING OF EACH DOOR MAIN CONTRACTOR IS TO ALLOW FOR ALL NECESSARY TIMBER SUPPORTS/GROUNDINGS FOR EXTERNAL DOORS/WINDOWS INSTALLED  COUGHLAN — ASSOCIATES ARCHITECTS + PROJECT MANAGERS 60 Austin Friars St. Mullingar Co. Westmeath email: info@coughlanassociates.ie website: coughlanassociates.ie tel: (044) 3341614 fax: (044) 3350656 PROJECT EXTENSION AND ASSOCIATED WORKS COLLOONEY NS, CO, SLIGO CLIENT COLOONEY NATIONAL SCHOOL DRAWN BY LM SCALE (@ A1) As indicated DRAWING NAME WINDOW SCHEDULE CHECKED BY JM SCALE (@ A1) As indicated DRAWING NAME WINDOW SCHEDULE DATE 31/10/25 REV 20
WT 6 6. 1 no. WINDOW SET - WINDOWS TO BE AMS XT66 OR SIMILAR APPROVED ALUMINIUM FRAMED WINDOWS	WT 7 9, 10 2 no. WINDOW SET - WINDOWS TO BE AMS XT66 OR SIMILAR APPROVED ALUMINIUM FRAMED WINDOWS	WT 8 14 1 no. WINDOW SET - WINDOWS TO BE AMS XT66 OR SIMILAR APPROVED ALUMINIUM FRAMED WINDOWS	DT 1 1 no. DOOR SET - ALUMINIUM FRAMED ENTRANCE DOORS & SIDE LIGHT WITH TOUGHENED GLASS.	DT 2 1 no. DOOR SET - ALUMINIUM FRAMED ENTRANCE DOORS WITH TOUGHENED GLASS.	