


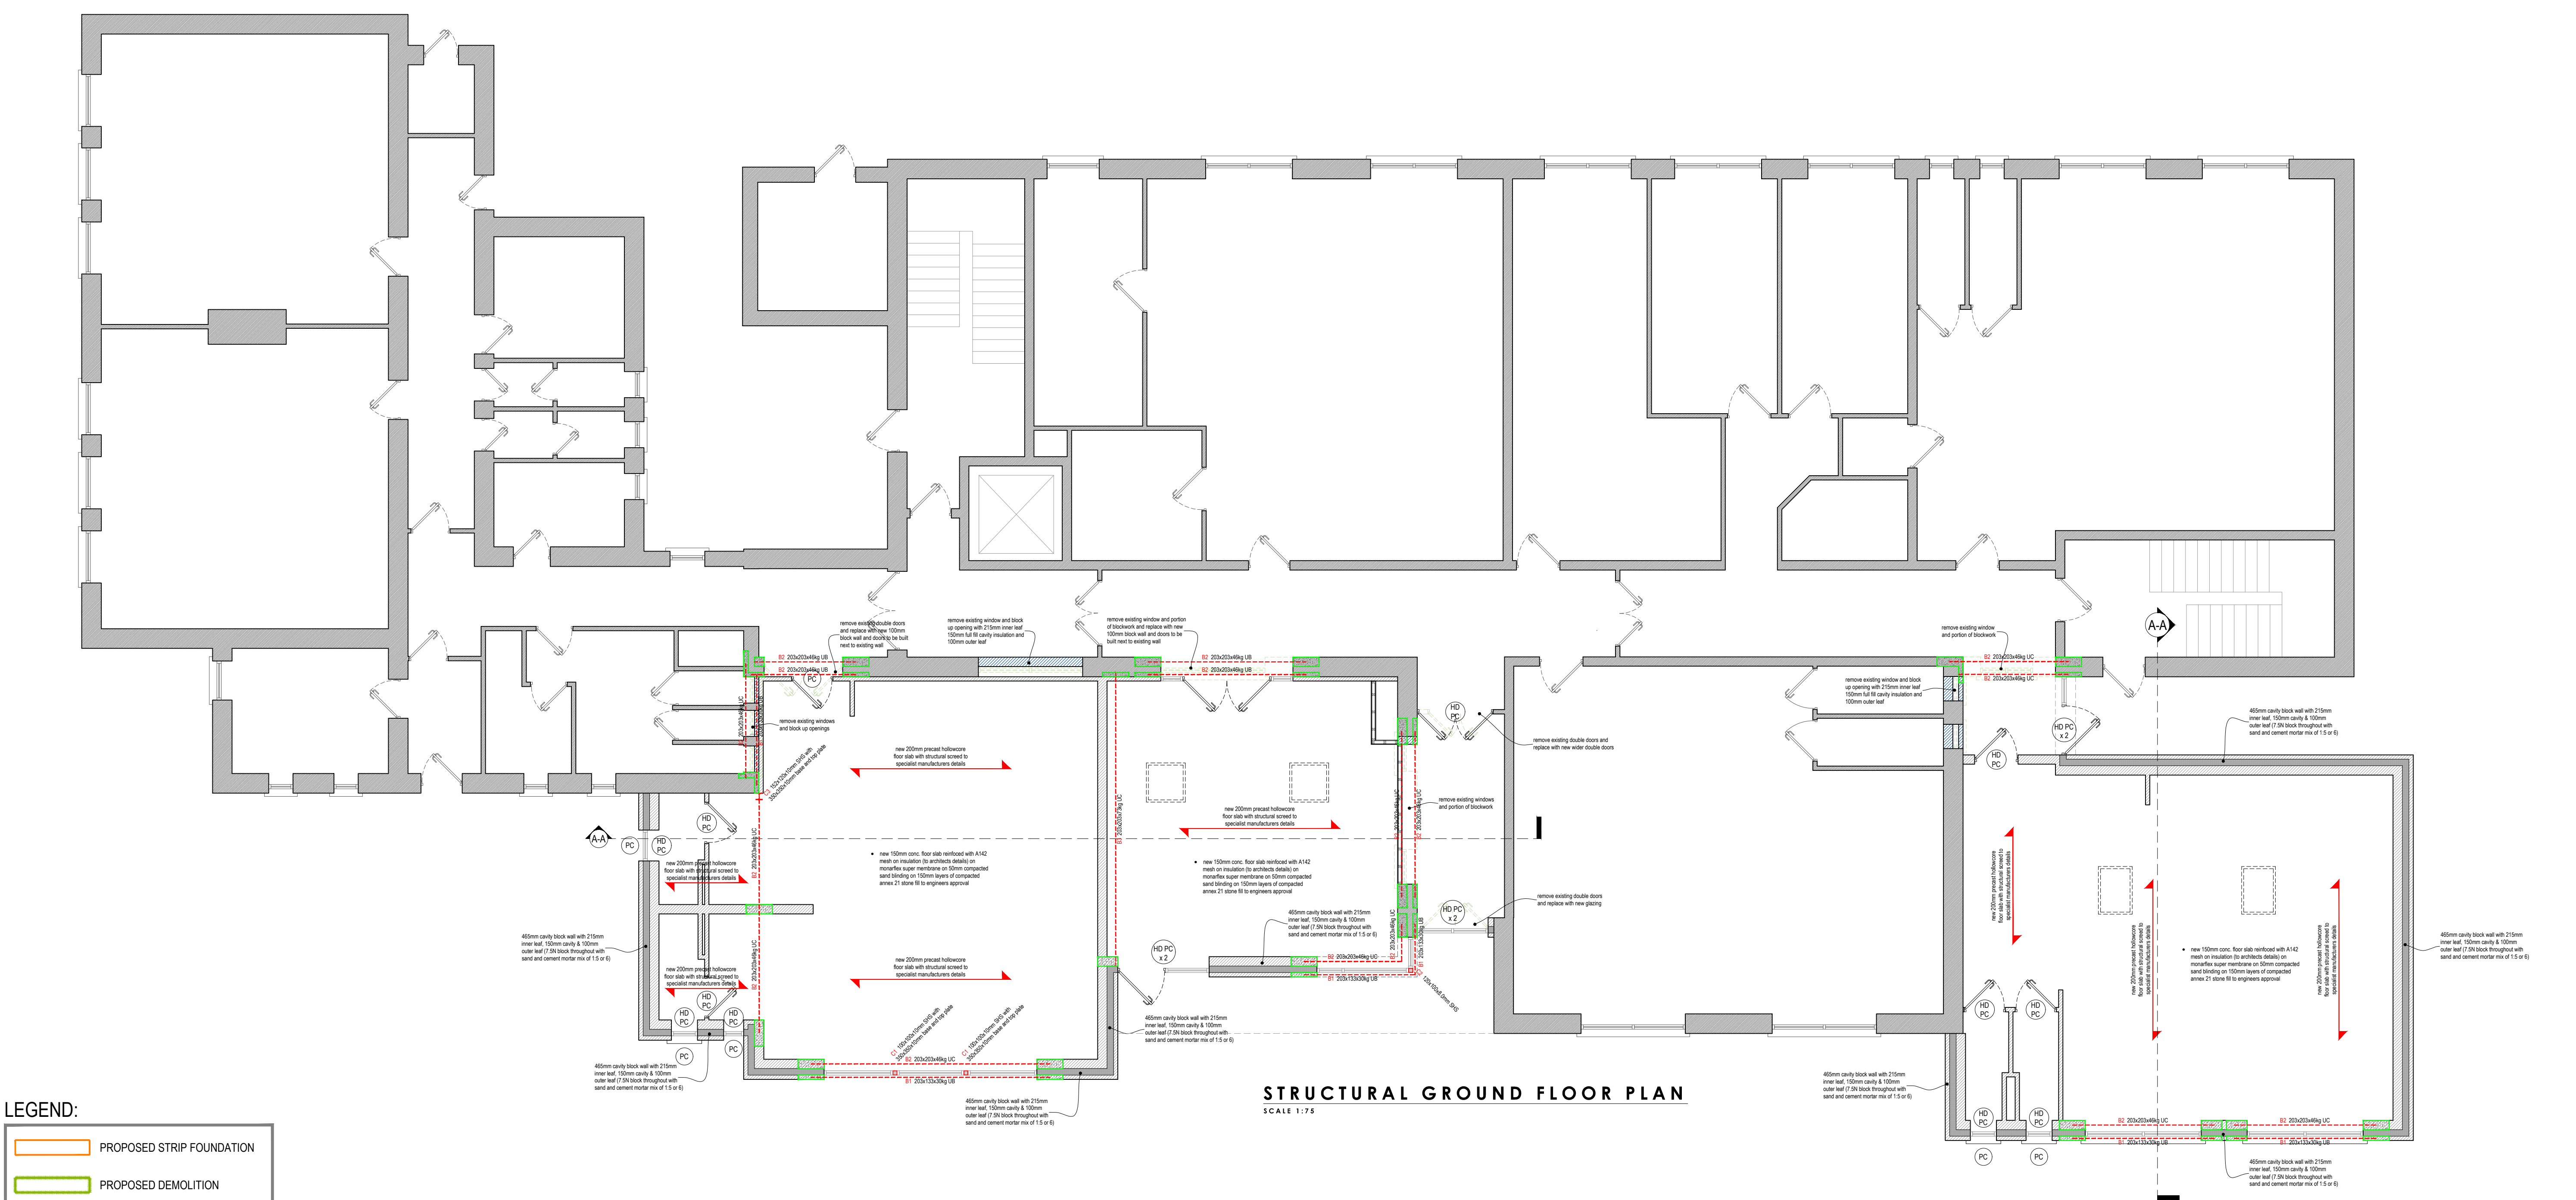

STRUCTURAL GROUND FLOOR PLAN
SCALE 1:75

LEGEND:

- PROPOSED STRIP FOUNDATION
- PROPOSED DEMOLITION
- EXISTING BLOCKWORK
- PROPOSED BLOCKWORK
- PROPOSED ALTERATIONS TO BLOCKWORK
- PROPOSED TIMBER STUD WALL
- B1 203x133x30kg UB
- B2 203x203x46kg UC
- B3 203x203x73kg UC
- C1 100x100x10.0mm SHS
- C2 120x120x10.0mm SHS
- C3 152x152x37kg UC
- STEELITE LINTEL (to carry blockwork)
- PRECAST CONCRETE LINTEL
- MEDIUM DUTY PRECAST CONCRETE LINTEL (150x100mm)
- HEAVY DUTY PRECAST CONCRETE LINTEL (225x100mm)
- BEARING PAD
- TIMBER ROOF TRUSS
- TIMBER PURLIN

Rev:	By:	Amendments:	Date:
GORDON MITCHELL			
CONSULTING ENGINEERS			
CIVIL, STRUCTURAL & PROJECT MANAGEMENT			
Greatdown, The Downs, Mullingar, Co. Westmeath.		Tel/Fax. 044-9358981 Mob. 086-8261533 Email: info@gmce.ie	

STRUCTURAL DESIGN PURPOSES ONLY

Client:
Saint Joseph's National School

Job:
Extensions and Alterations to Existing School at Saint Joseph's National School, Church View Collaoney, Co. Sligo, F91 A076

Drawing title:
Proposed Structural Ground Floor Plan

Drawn By: AS	Tech. Check: AS
Scale: 1:75 @ A1	Eng. Check: GM
Date: 05.06.2026	Approved: GM

Drawing No: 25-017-02	Rev: S0
---------------------------------	-------------------