

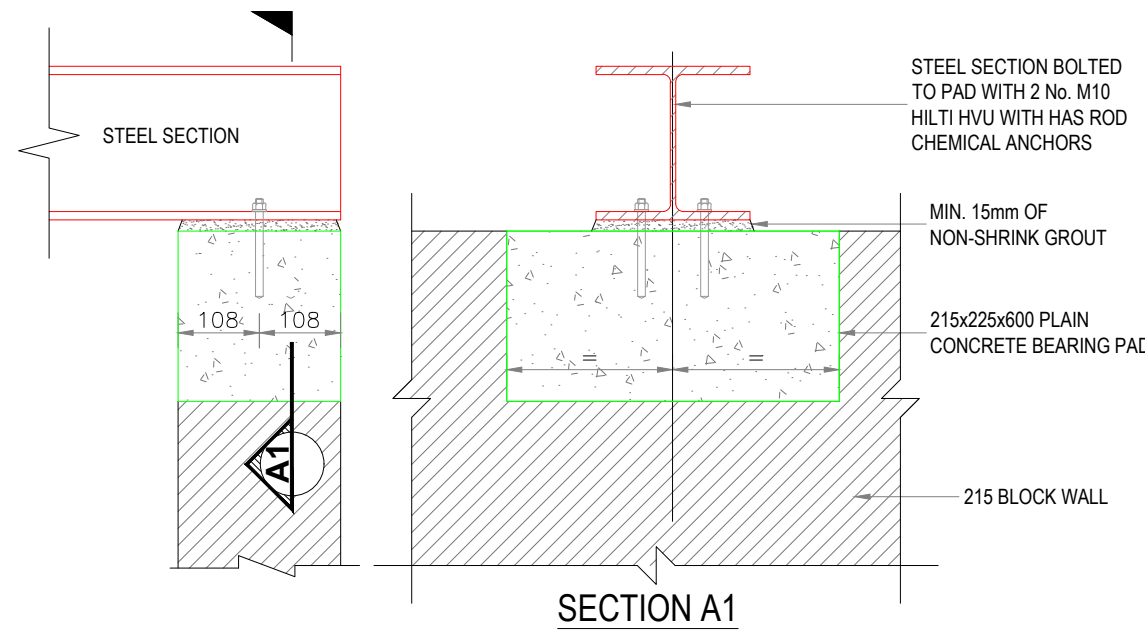


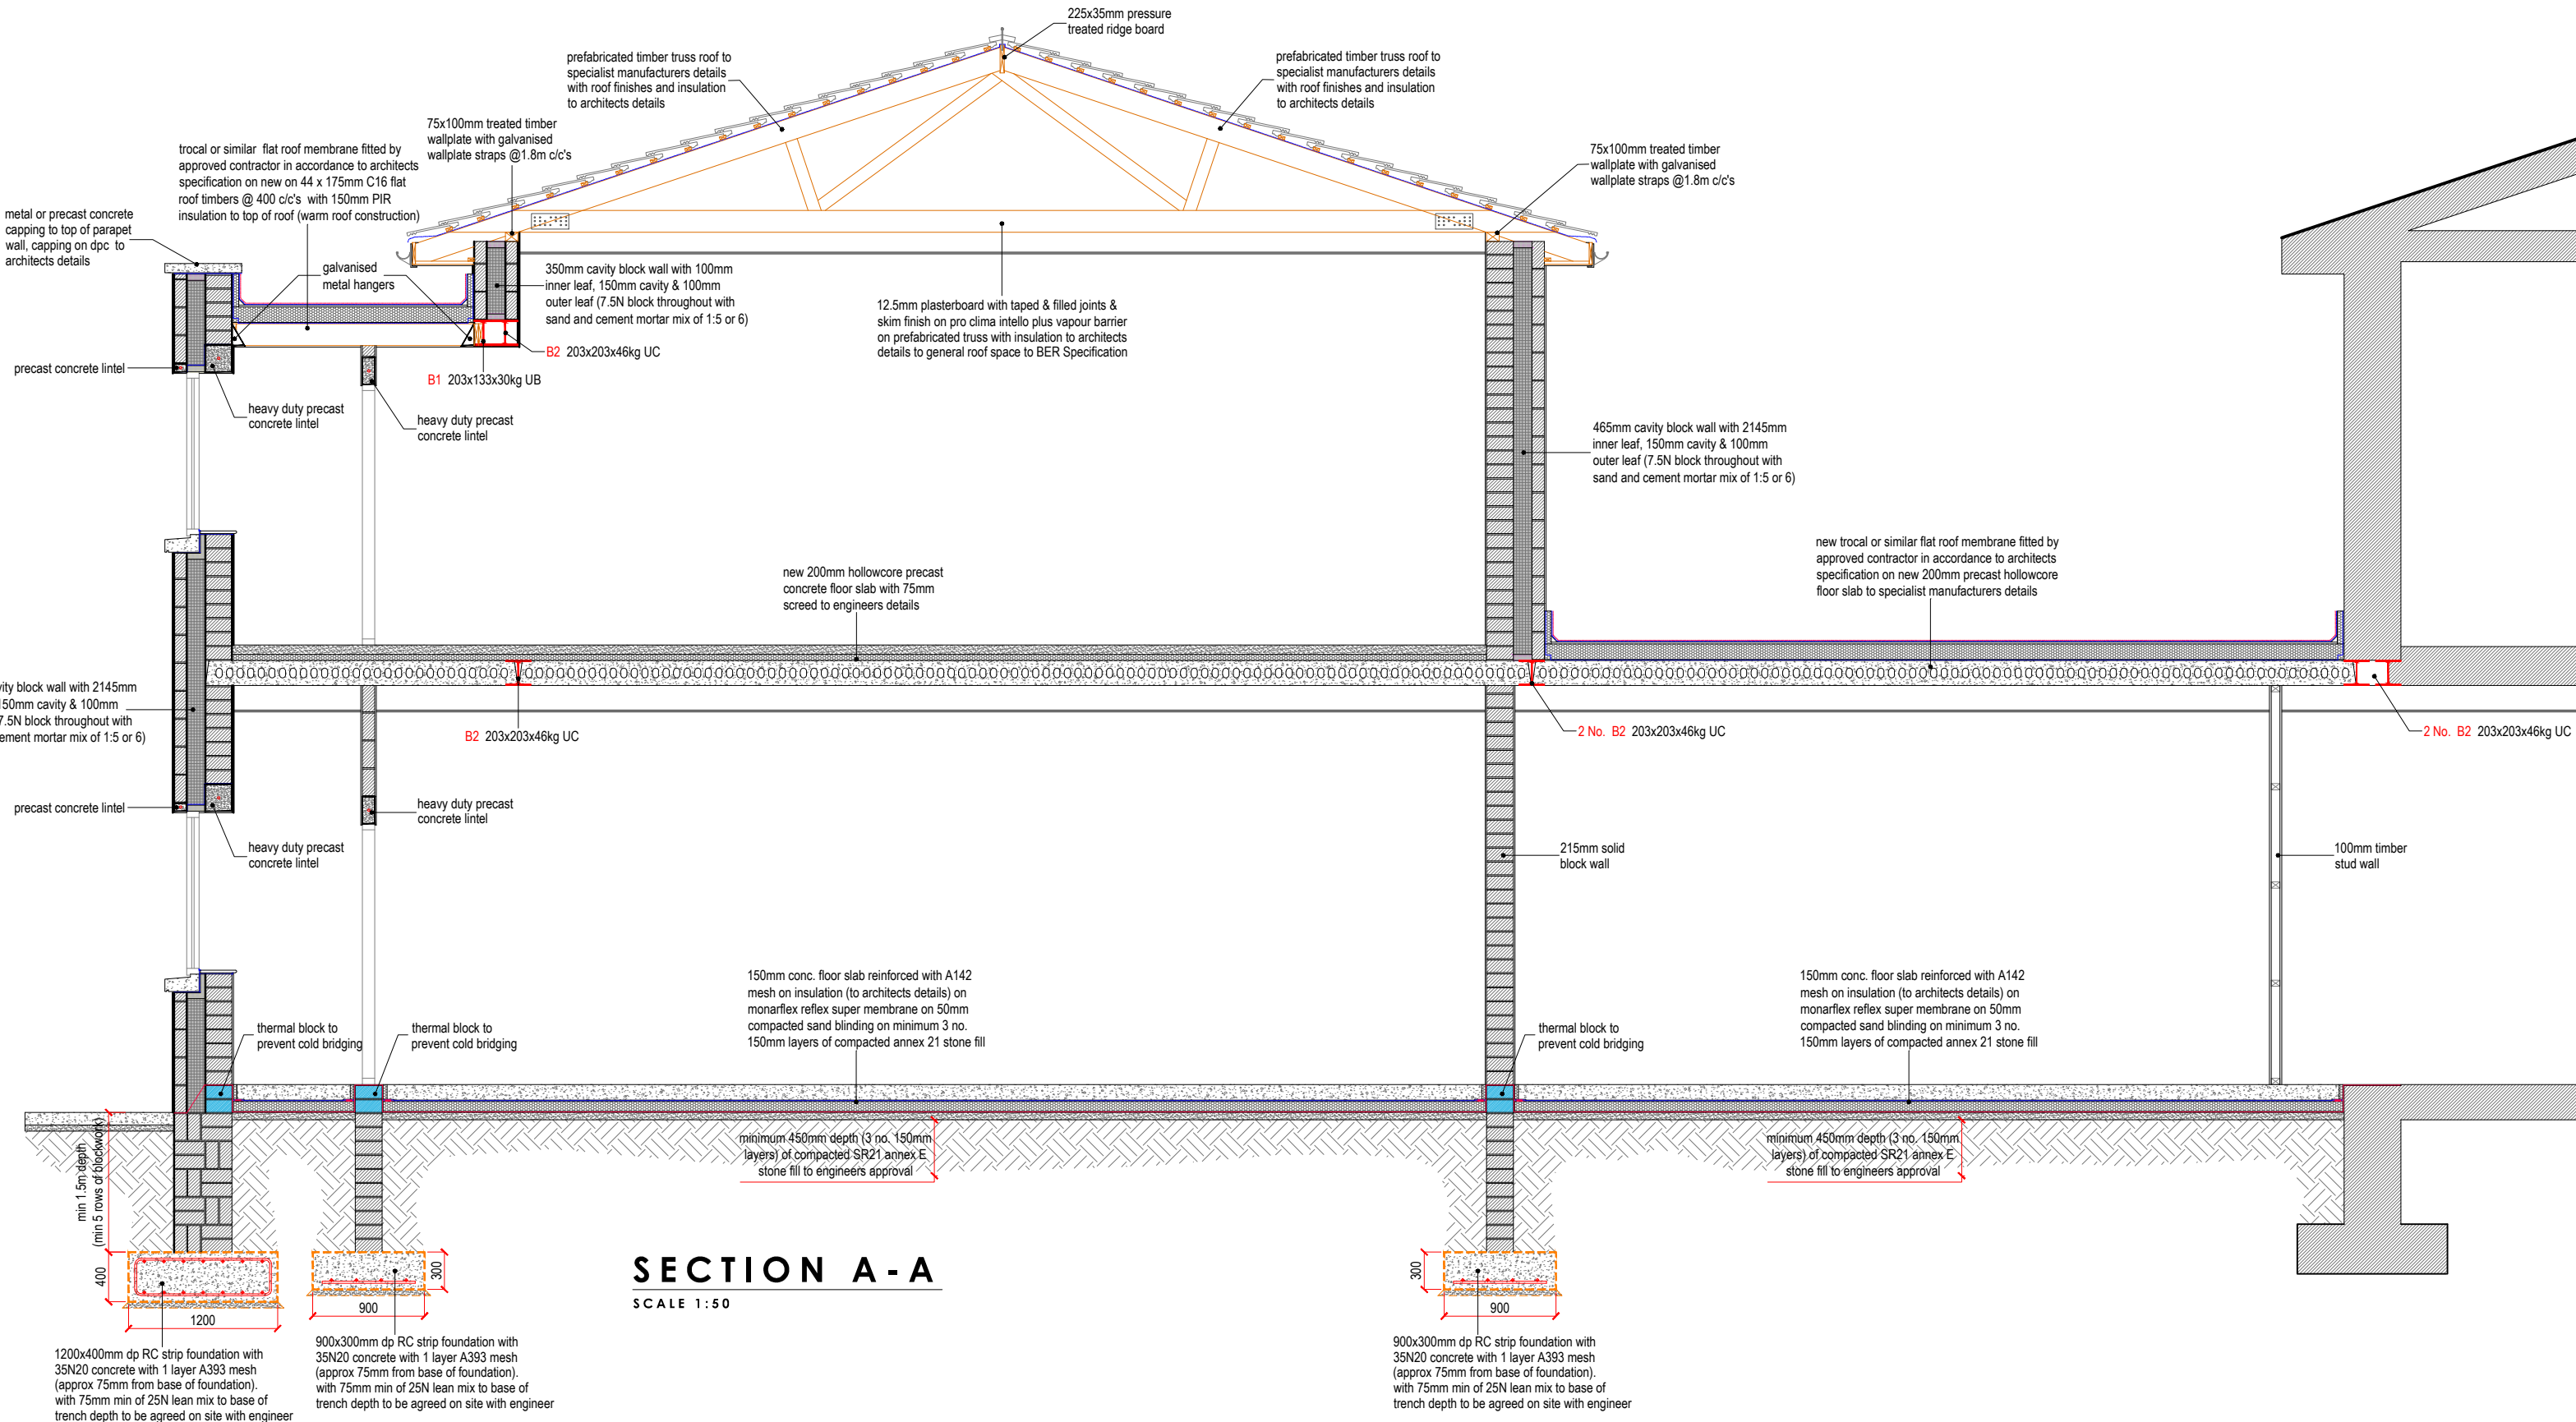


BEARING PAD DETAIL - TYPE A
SCALE 1:10

NOTE:
ENSURE 300MM END BEARING TOO
ALL STEEL BEAMS ON BEARING PADS

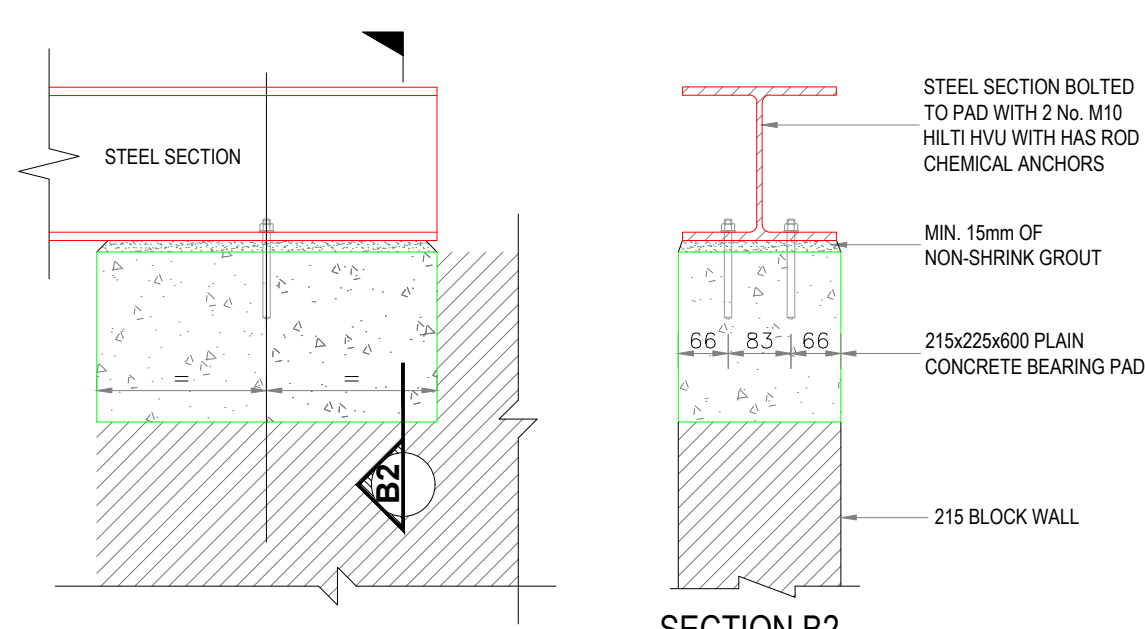

BEARING PAD DETAIL - TYPE B
SCALE 1:10

NOTE:
ENSURE 300MM END BEARING TOO
ALL STEEL BEAMS ON BEARING PADS

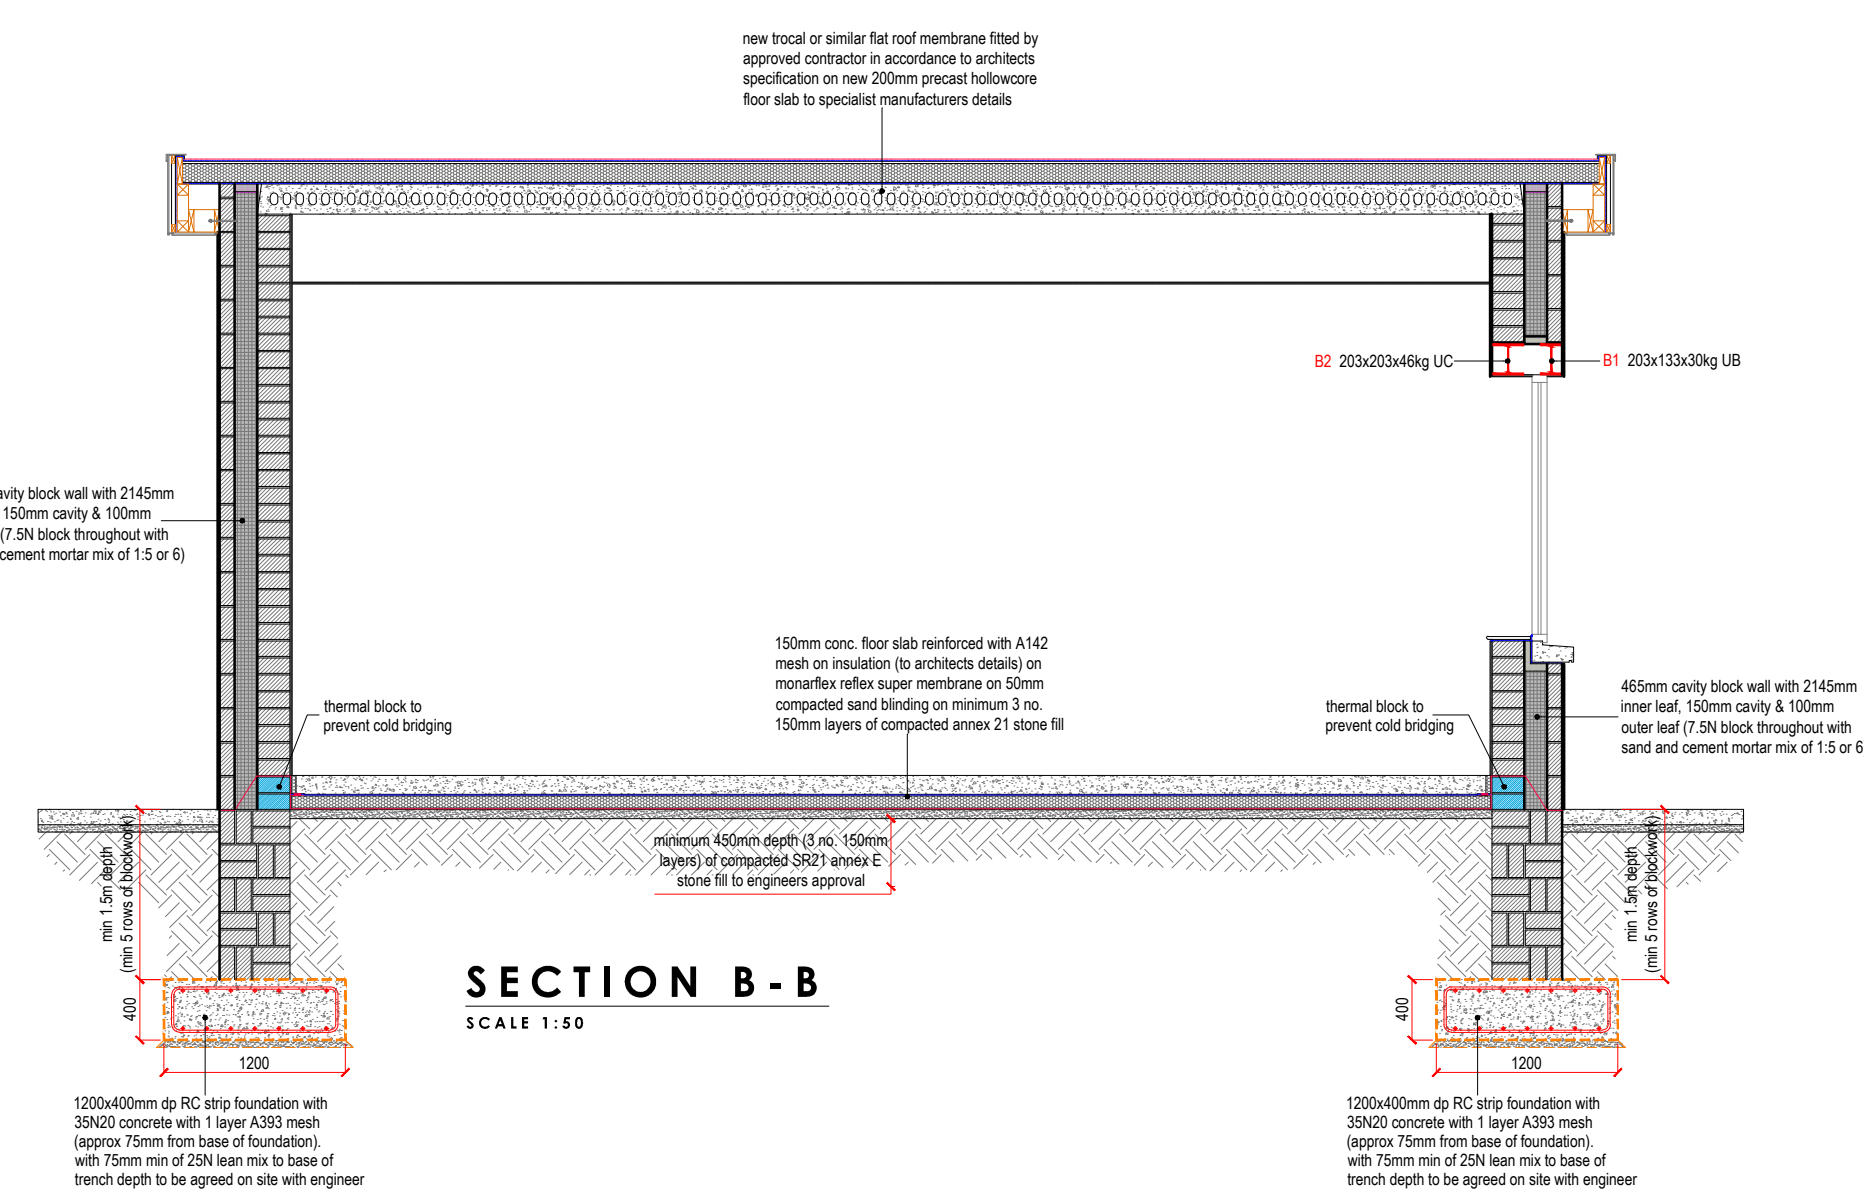

Rev:	By:	Amendments:	Date:
GORDON MITCHELL CONSULTING ENGINEERS CIVIL, STRUCTURAL & PROJECT MANAGEMENT Greatdown, The Downs, Mullingar, Co. Westmeath. Tel/Fax. 044-9358981 Mob. 086-8261533 Email: info@gmce.ie			

STRUCTURAL DESIGN PURPOSES ONLY

Client:
Saint Joseph's National School

Job:
Extensions and Alterations to Existing School at Saint Joseph's National School, Church View Collooney, Co. Sligo, F91 A076

Drawing title:
Proposed Structural Roof Plan

Drawn By: AS	Tech. Check: AS
Scale: AS SHOWN @ A1	Eng. Check: GM
Date: 05.06.2026	Approved: GM

Drawing No: 25-017-05	Rev: S0
---------------------------------	-------------------