


1. SITE LOCATION MAP

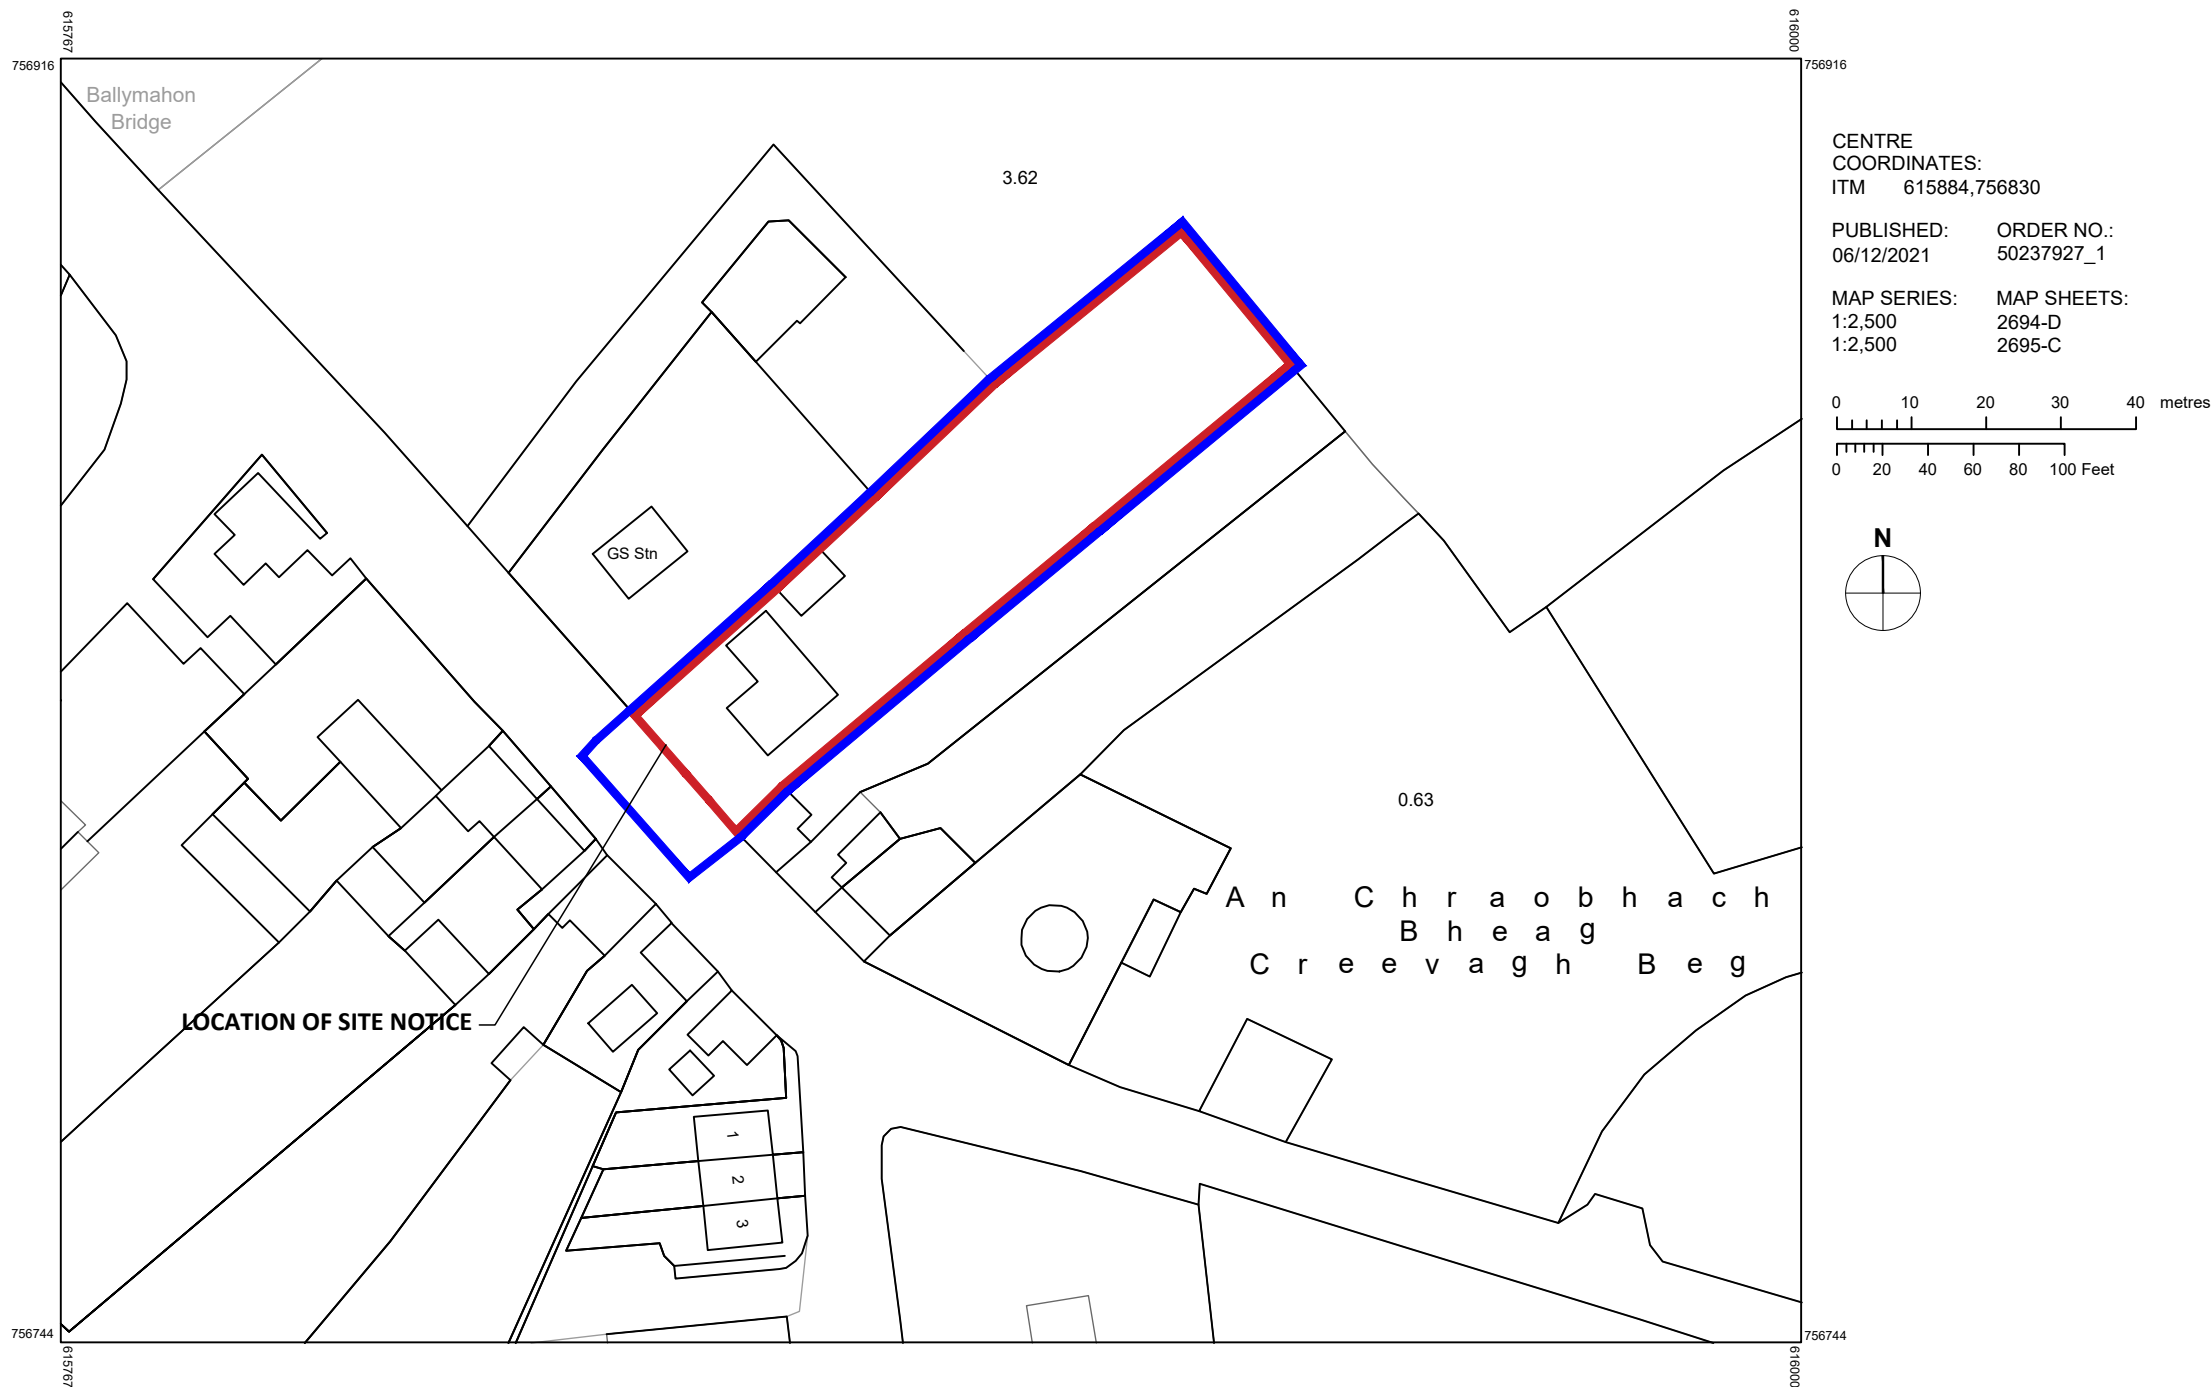

SITE LOCATION MAP
SCALE 1:1000



EXISTING SITE LAYOUT PLAN
SCALE 1:500

SITE LAYOUT PLAN FOR PLANNING PURPOSES ONLY
BOUNDARIES ARE NOT EVIDENCE OF TITLE

ALL DRAWINGS TO BE READ IN STRICT CONJUNCTION
WITH PLANNING CONDITIONS IN THE EVENT
OF A SUCCESSFUL APPLICATION


IN THE EVENT OF A SUCCESSFUL APPLICATION
ALL WORKS TO BE CARRIED OUT IN ACCORDANCE
WITH PLANNING AUTHORITY AND CURRENT
BUILDING REGULATIONS

ORDANCE SURVEY SHEET REFERENCE:
615884, 756930
MAP SHEETS
2694-D 2695-C

SITE AREA A = (0.227 Hec)


OUTLINED IN RED
EXTENT OF LANDS IN
OWNSHIP OUTLINED IN BLUE

2. EXISTING DWELLING

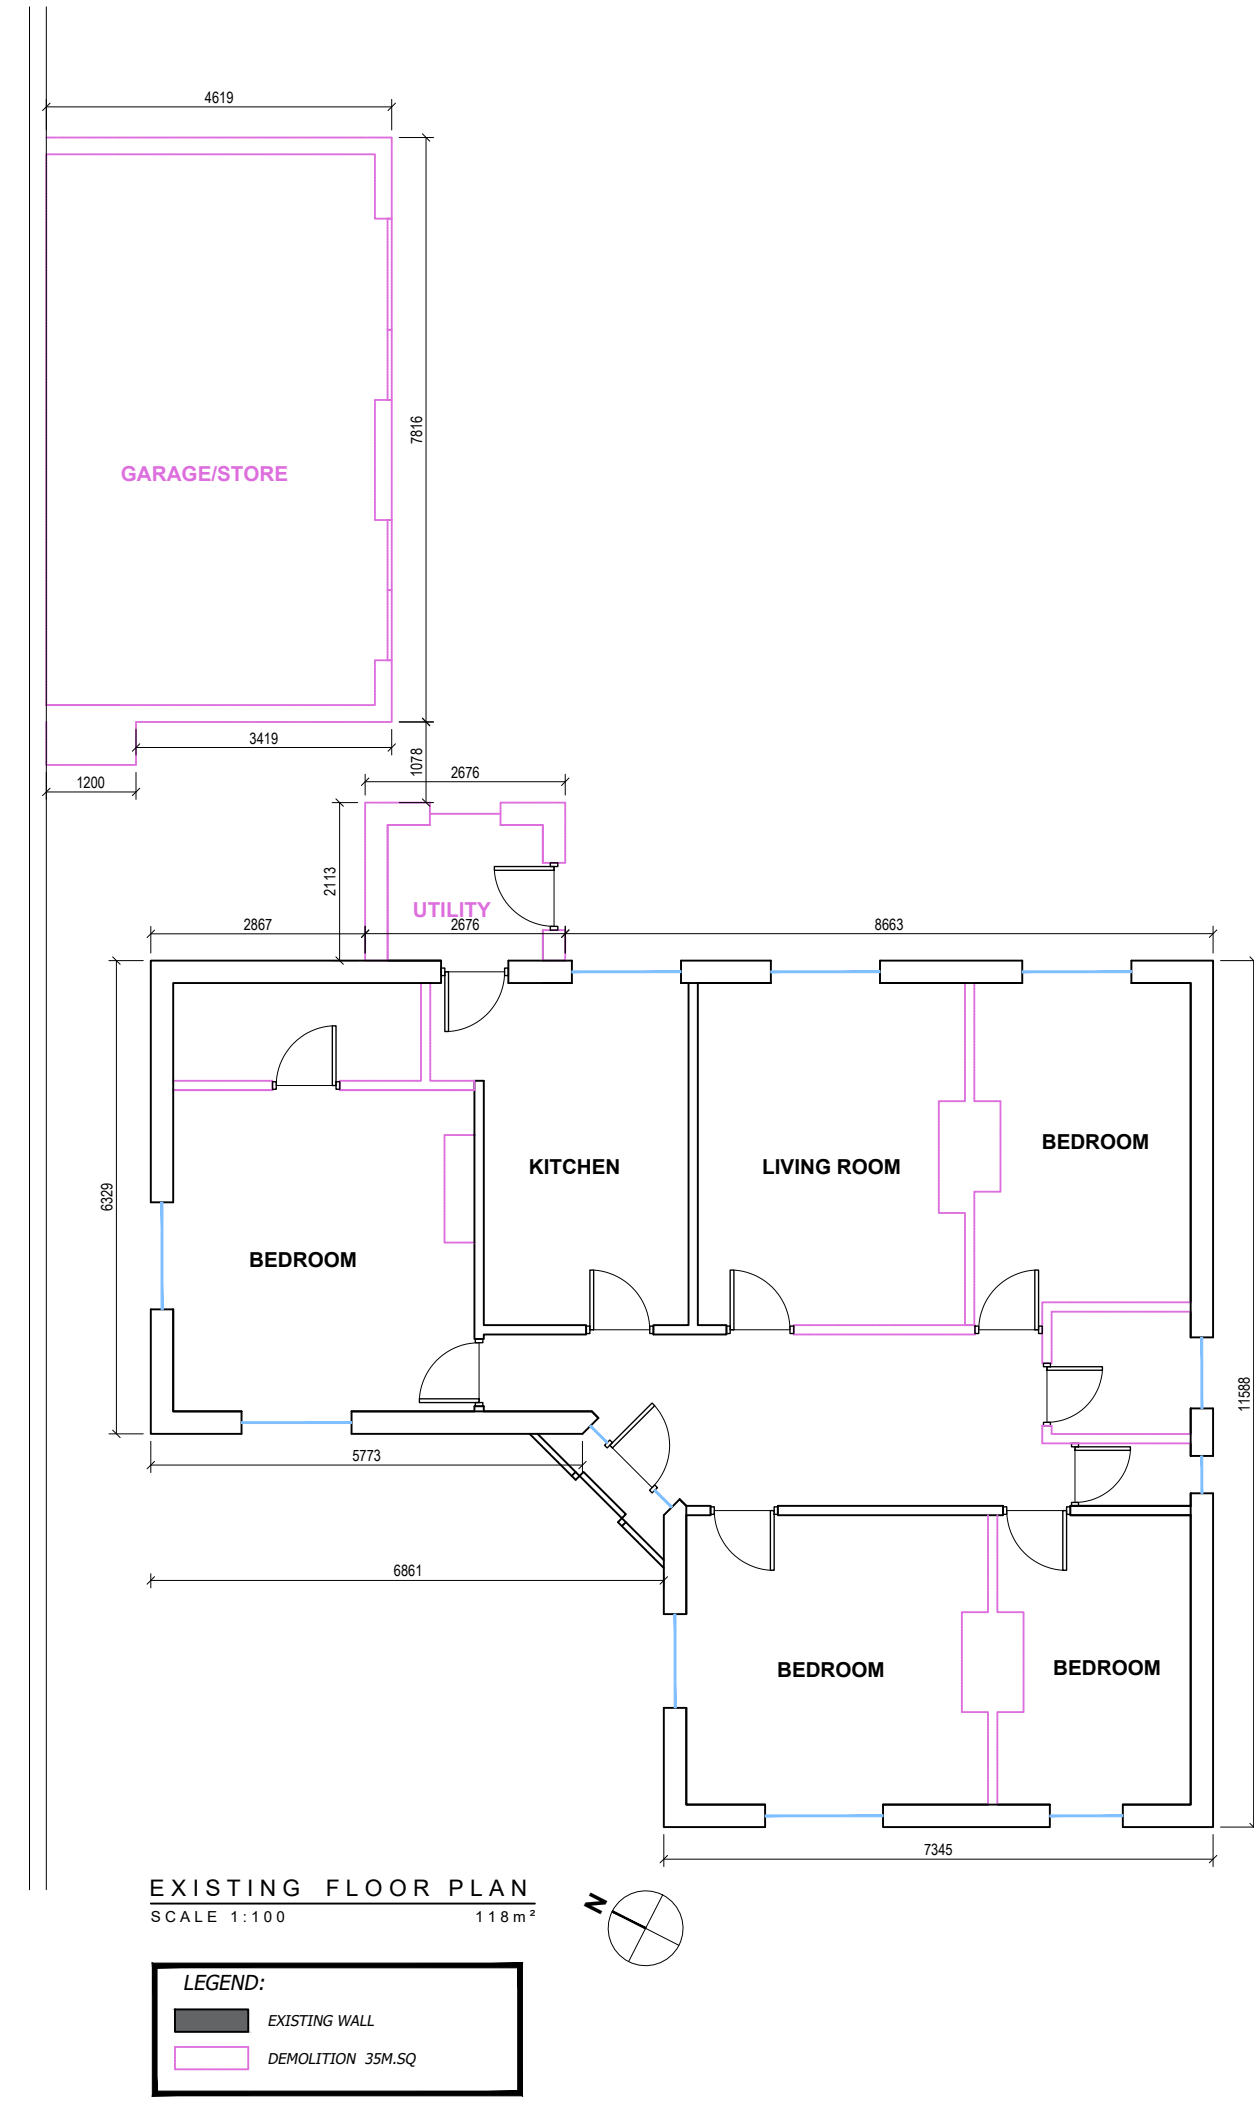

EXISTING FLOOR PLAN
SCALE 1:100


LEGEND:
EXISTING WALL
DEMOLITION 35M²

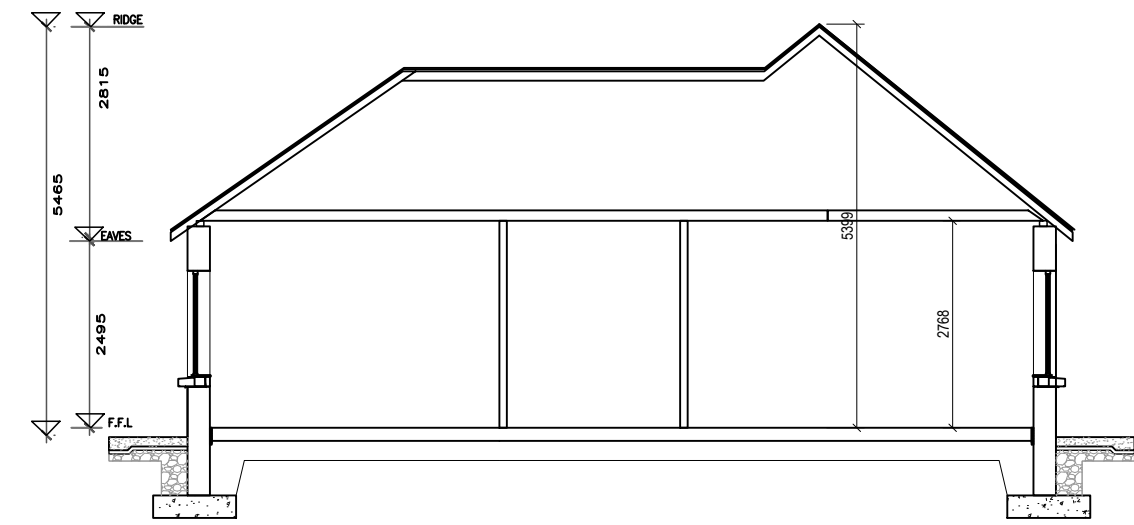

SECTION A-A
SCALE 1:100




EXISTING FRONT ELEVATION
SCALE 1:100

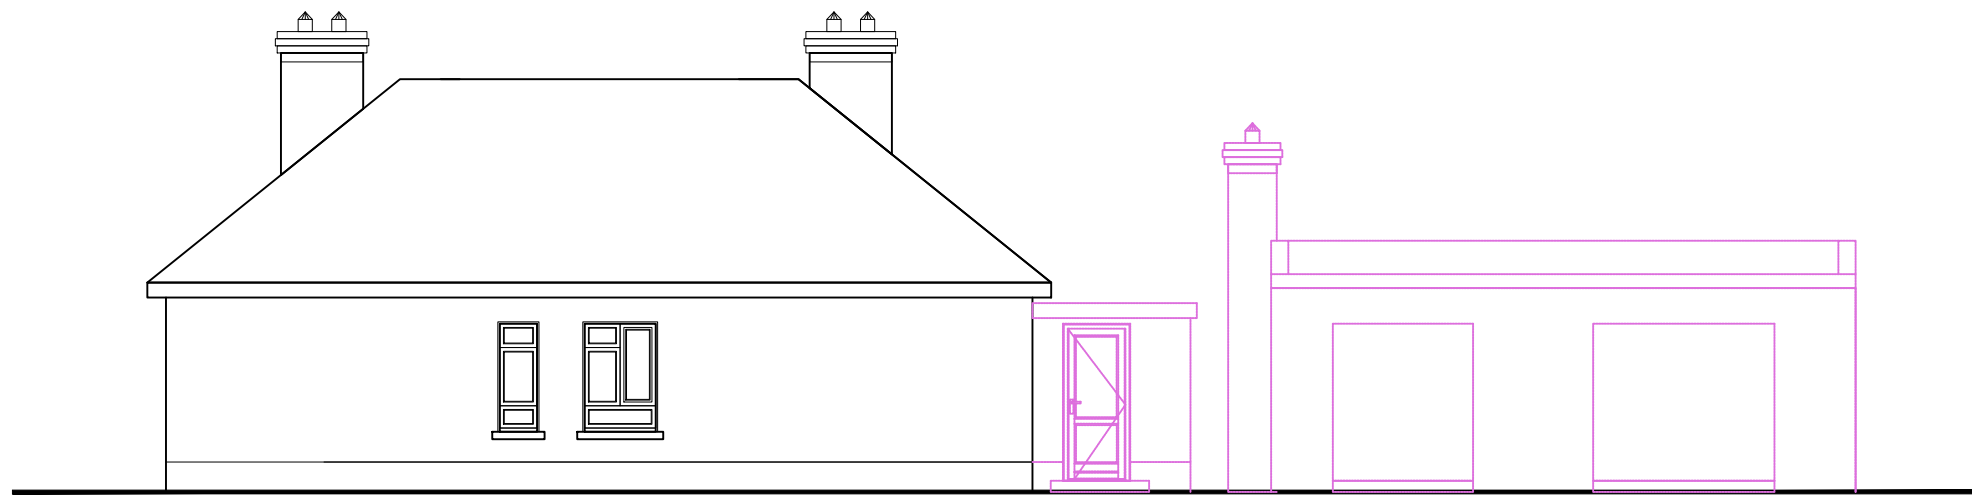

EXISTING FRONT ELEVATION
SCALE 1:100



EXISTING SIDE ELEVATION
SCALE 1:100

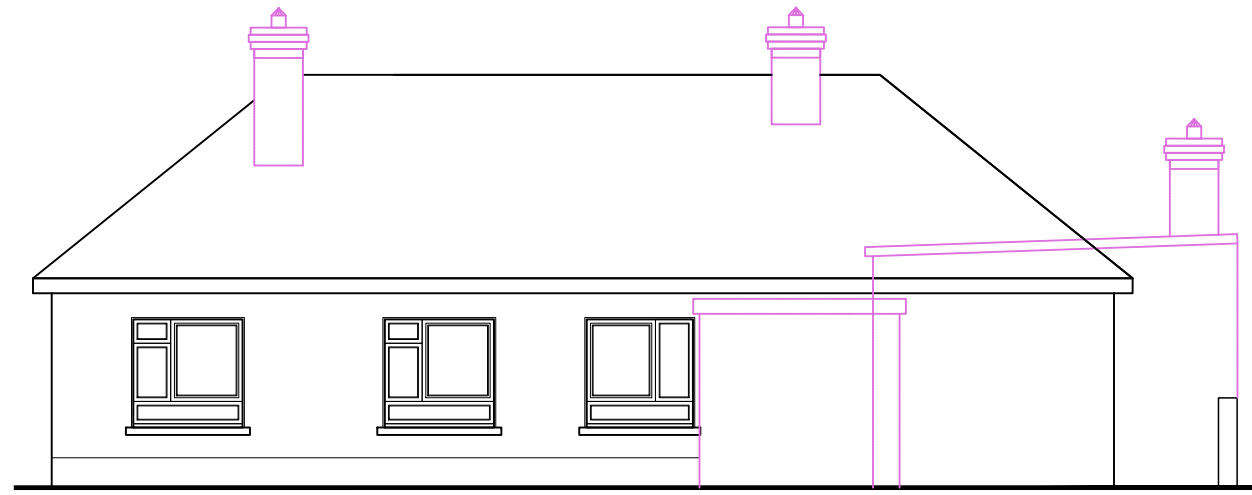

EXISTING REAR ELEVATION
SCALE 1:100

FOR TENDER PURPOSES ONLY

"Copyright and ownership of this drawing is vested in
QA Design Ltd by QA Design Associates whose written
prior consent is required for its use, reproduction or for
publication in any third party. All rights reserved by the
law of copyright and by international copyright
conventions are reserved to QA Design Ltd and may be
protected by court proceedings for damages and/or
injunctions and costs."

A1

WILL DESIGN ASSOCIATES DESIGN & PROJECT MANAGEMENT CONSULTANTS KNOCKMARTIN LANE, LONGFORD Tel (043) 33 48 551 Mbl (086) 875 36 15 bquaine@gmail.com

PROJECT	FENTON WHITE PROPOSED AMENDMENTS TO EXISTING DWELLING TO INCLUDE A SINGLE STOREY EXTENSION TO THE REAR AND CHANGE OF USE TO TOURIST/GUEST ACCOMMODATION WITH 1 NO. ONE BEDROOM & 1 NO. TWO BEDROOM SELF-CONTAINED UNIT, DEMOLITION OF EXISTING SHED, UPGRADE OF ACCESS, PARKING, BICYCLE PARKING, STORAGE SHED/GARAGE AND ALL ANCILLARY SITE WORKS AT CREEVAGH BEG, BALLYMAHON, CO. LONGFORD	DATE	20.06.26	SCALE	1:1000 1:100 1:50	REV.	R0	JOB NO.	25104	DRWG NO.	T01
DRWG TITLE:	GA DRAWINGS - SITE LOCATION MAP, EXISTING SITE PLAN & DWELLING PLANS, SECTIONS & ELEVATIONS										

