





LOCATION MAP IN BALLYMAHON
SCALE 1:5000

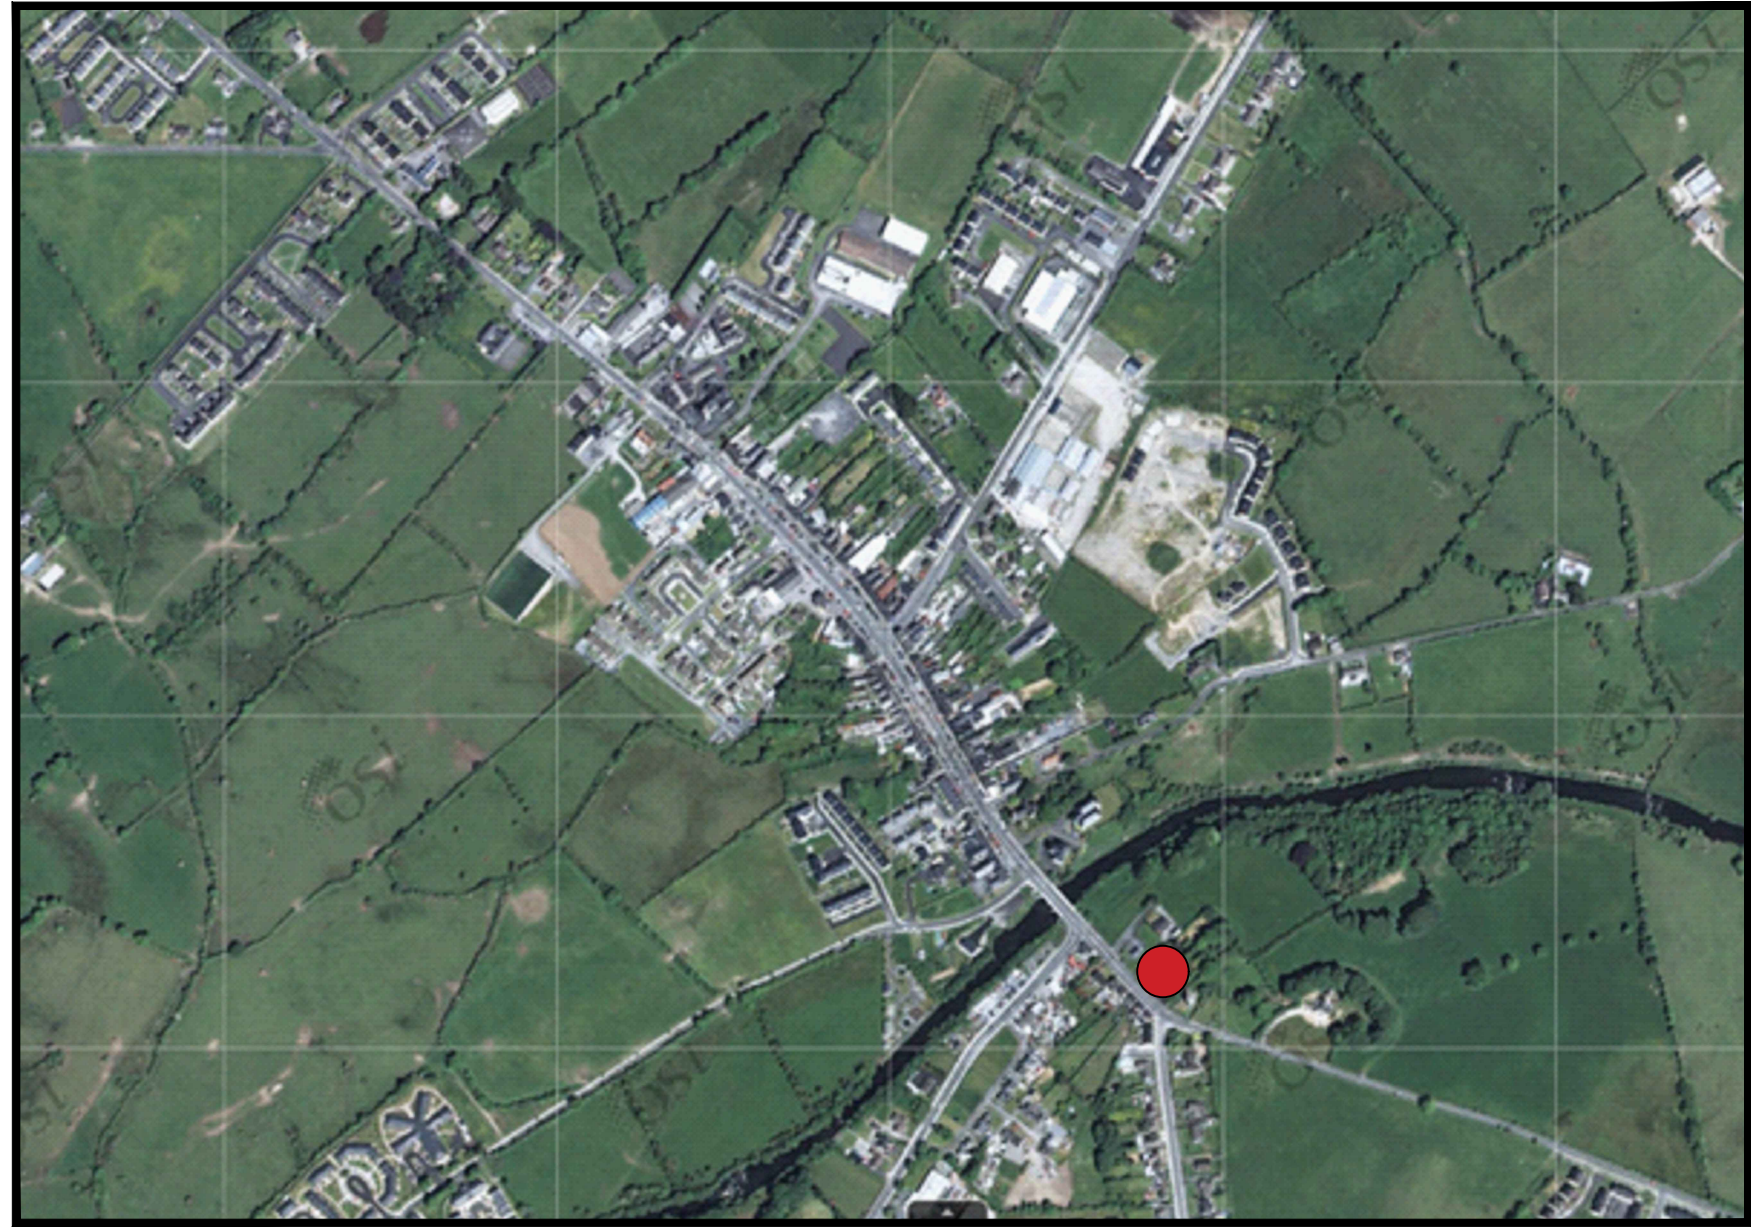

3. PROPOSED SITE LAYOUT PLAN

 

SITE LAYOUT PLAN
SCALE 1:500

FOR TENDER PURPOSES ONLY

*Copyright and ownership of this drawing is vested in
OA Design Ltd via Will Design Associates whose written
prior consent is required for its sale, reproduction or for
publication to any third party. All rights reserved by the
law of copyright and by international copyright
conventions are reserved to OA Design Ltd and may be
protected by court proceedings for damages and/or
injunctions and costs.

A1

SITE LAYOUT PLAN FOR PLANNING PURPOSES ONLY
BOUNDARIES ARE NOT EVIDENCE OF TITLE

ALL DRAWINGS TO BE READ IN STRICT CONJUNCTION
WITH PLANNING CONDITIONS IN THE EVENT
OF A SUCCESSFUL APPLICATION

ORDNANCE SURVEY SHEET REFERENCE:
615884, 756930
MAP SHEETS
2694-D 2695-C

SITE AREA A = (0.227 Hec)

OUTLINED IN RED
EXTENT OF LANDS IN
OWNSHIP OUTLINED IN BLUE

4. PROPOSED DETAILED SITE LAYOUT PLAN & SERVICES



SITE LAYOUT PLAN
SCALE 1:250

Notes:
All measurements, heights, areas, levels, and construction details
to be checked and verified by the contractor and Architect/Engineer
prior to commencement of any works or agreements
Do not scale any drawing. Work to figured dimensions only

PROJECT	FENTON WHITE	DATE	20.06.26	SCALE	1:500	REV.	R0	JOB NO.	25104	DRWG NO.	T02
PROPOSED AMENDMENTS TO EXISTING DWELLING TO INCLUDE A SINGLE STOREY EXTENSION TO THE REAR AND CHANGE OF USE TO TOURIST/GUEST ACCOMMODATION WITH 1 NO. ONE BEDROOM & 1 NO. TWO BEDROOM SELF-CONTAINED UNIT. DEMOLITION OF EXISTING SHED, UPGRADE OF ACCESS, PARKING, BICYCLE PARKING, STORAGE SHED/GARAGE AND ALL ANGLIARY SITE WORKS AT CREEVAGH BEG, BALLYMAHON, CO. LONGFORD		DRWG TITLE:	PROPOSED SITE LAYOUT PLAN & DETAIL SITE PLAN & SITE SERVICES								

TENDER

