



FOR TENDER PURPOSES ONLY

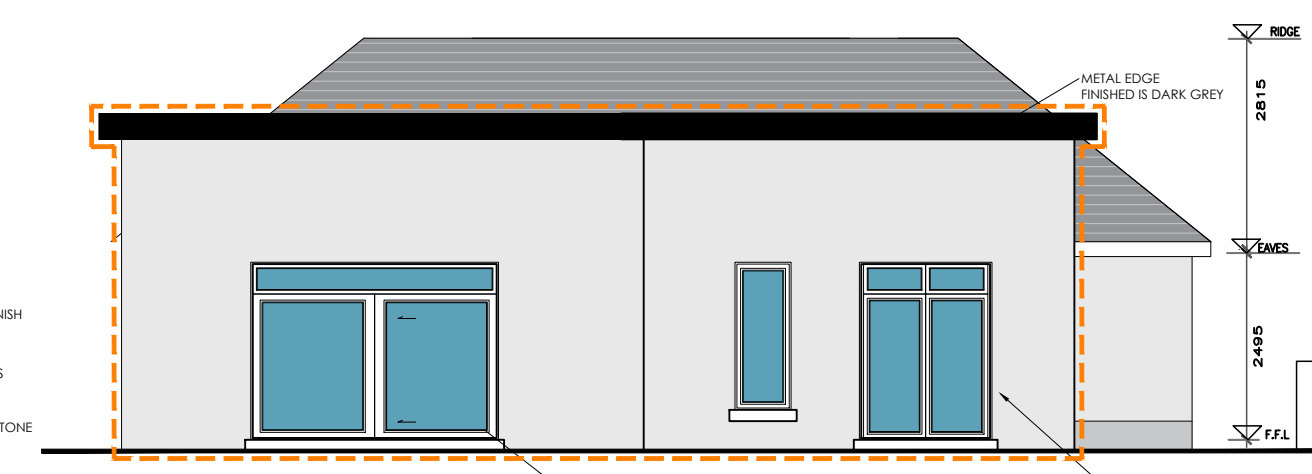

PROP REAR ELEVATION
SCALE 1:100

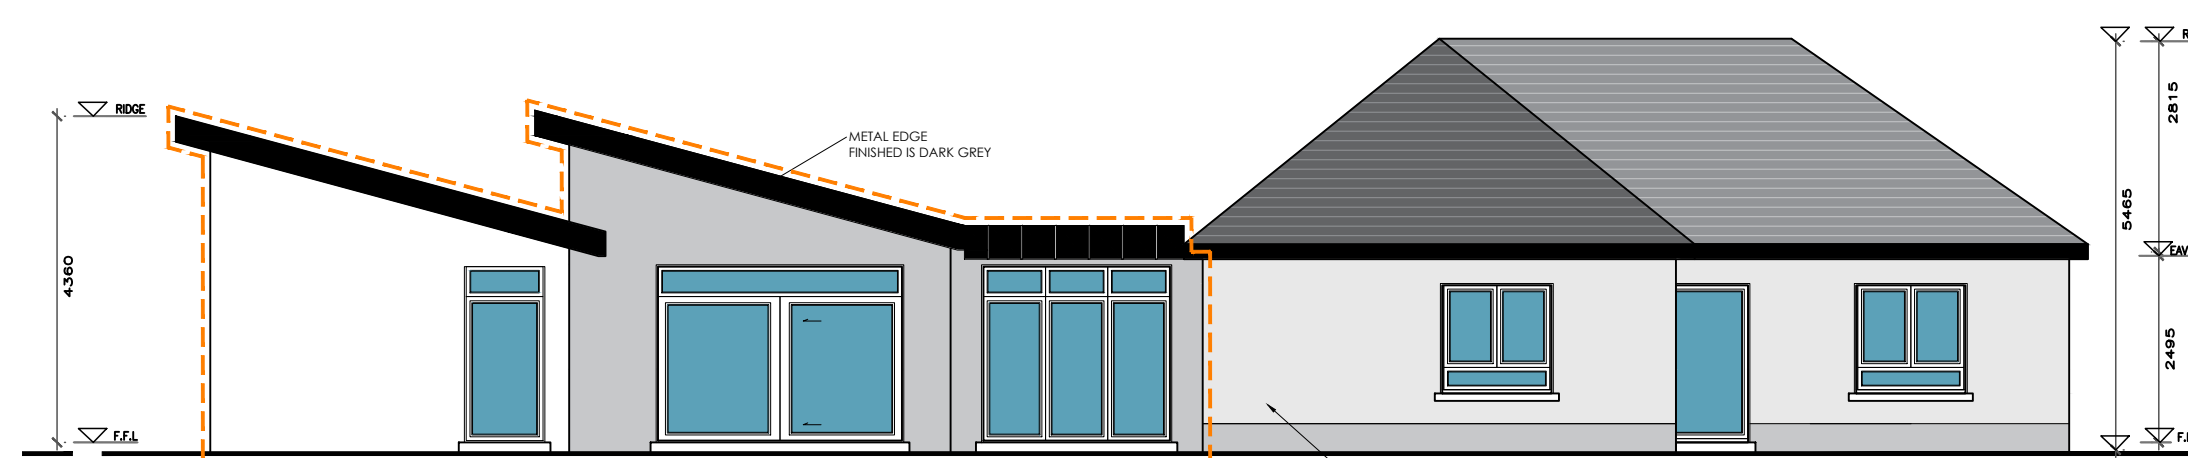

PROP SIDE ELEVATION
SCALE 1:100



SECTION A
SCALE 1:100