


EXTERNAL SHED

STORAGE SHED WALLS
215MM CONCRETE BLOCK RISING WALLS LAID FLAT (20KG, 7.5MM/2M², DENSITY GREATER THAN 1900KG/G/M³). STEEL FRAME ON 900mm SQAURE PAD FOUNDATIONS 203x102 STEEL FRAMES X 4 WITH 200mm OVERHANG INFILL TIMBER PURLINS IN WEB 200x100 C16 TIMBER 80mm INSULATED CLADDING TO ROOF & REAR ELEVATION TIMBER CLADDING & CEDAR TO CLIENT SELECTION WITH CORNER TRIMS AND WINDOW/DOOR REVEALS EXTERNAL WALL WITH 100mm x 50mm TIMBER STUDS AT 600/C WITH DOUBLE SOLE AND HEAD AND BRIDGING AT 12 M CENTRES TO PERIMETER OF SHED WITH VAPOUR MEMBRANE TO PERIMETER WITH 50mm BATTON TO RECEIVE CLADDING FINISH VENTILATED AT BASE.


Notes:
All measurements, heights, areas, levels, and constructional details
to be checked and verified by the contractor and Architect/Engineer
prior to commencement of any works or agreements
Do not scale any drawing, Work to figured dimensions only

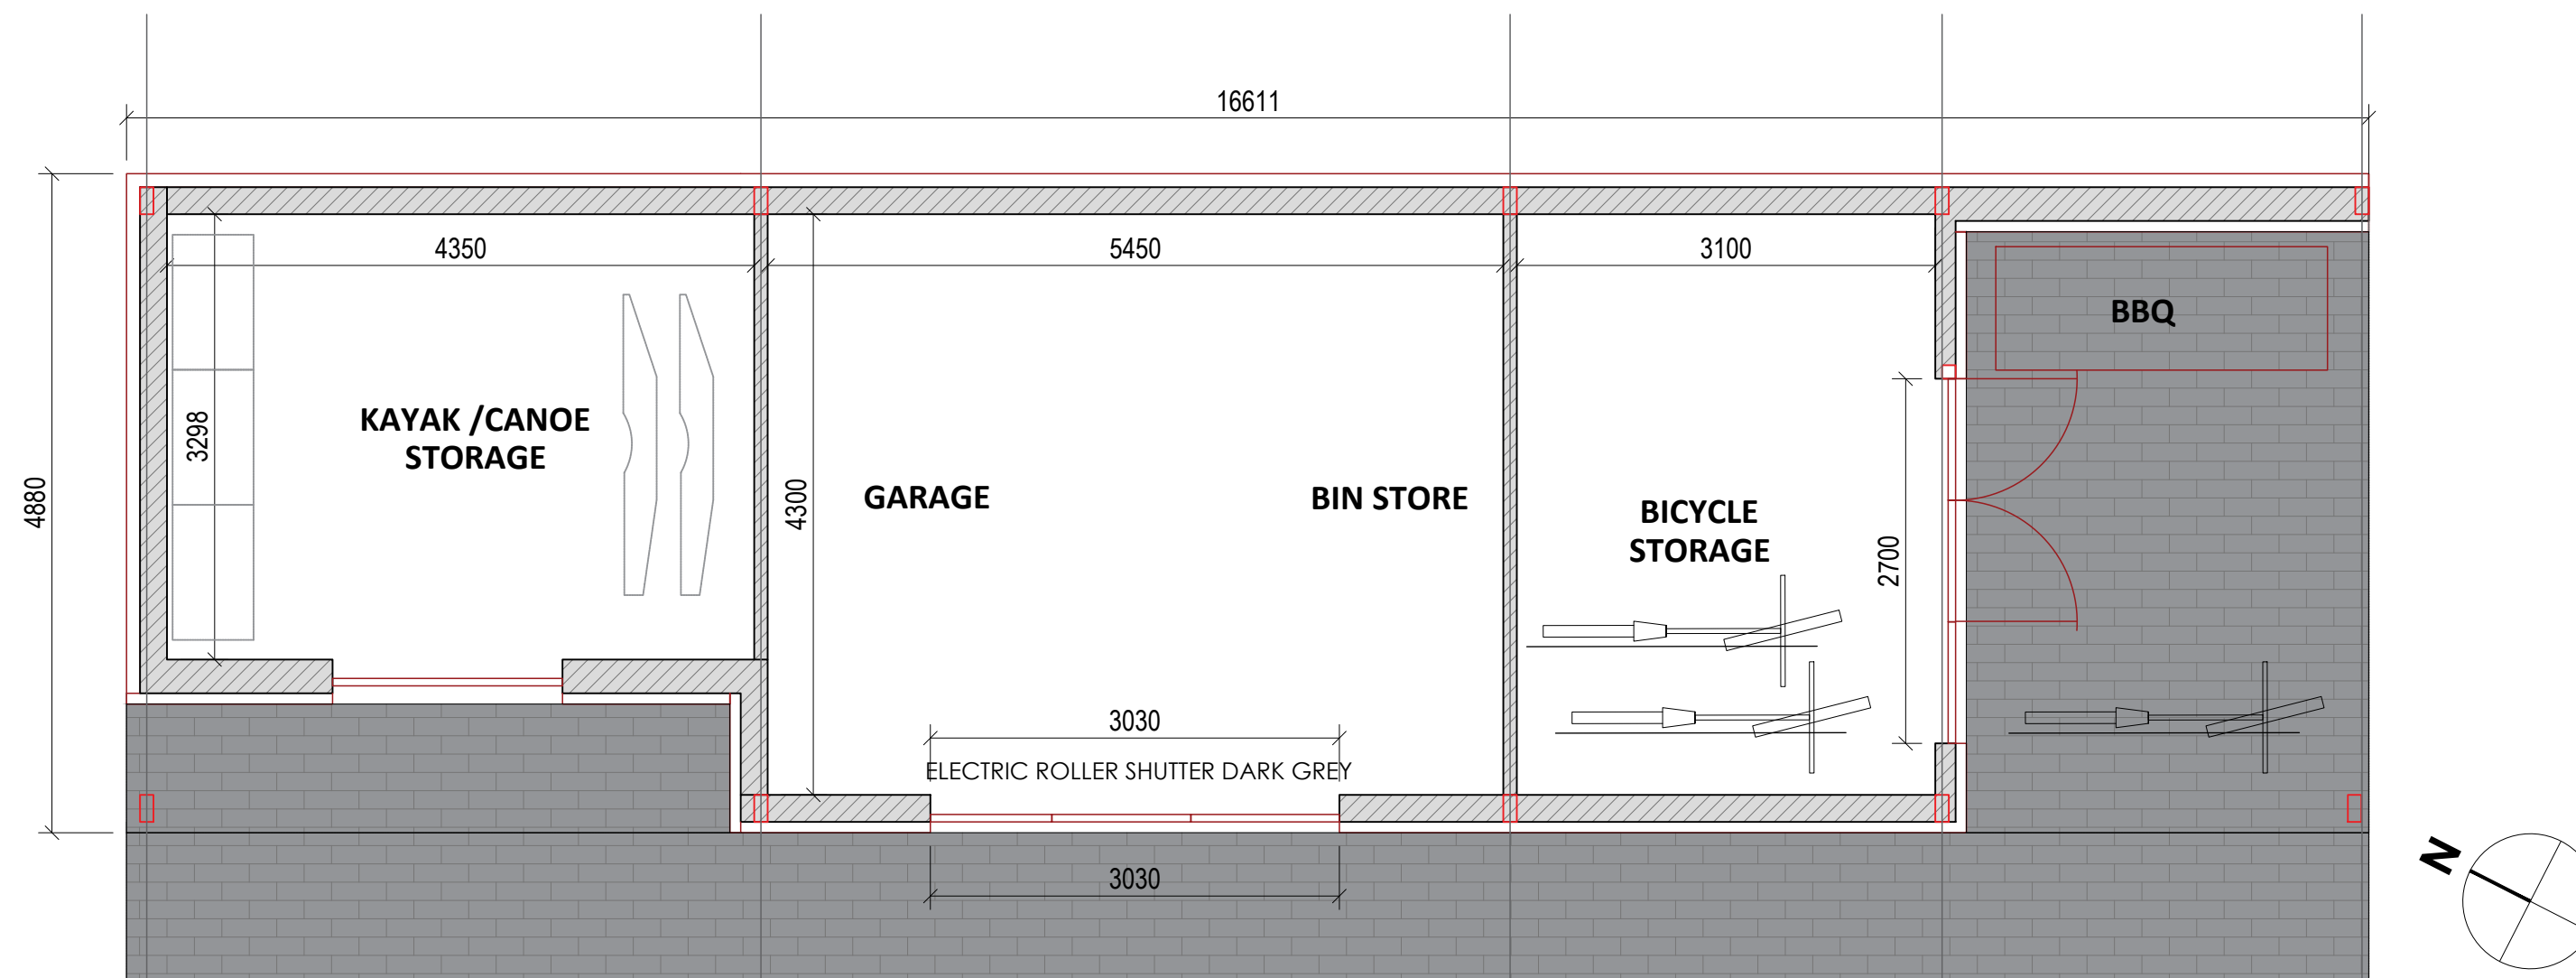

PROPOSED FLOOR PLAN


SCALE 1:50

52 m²

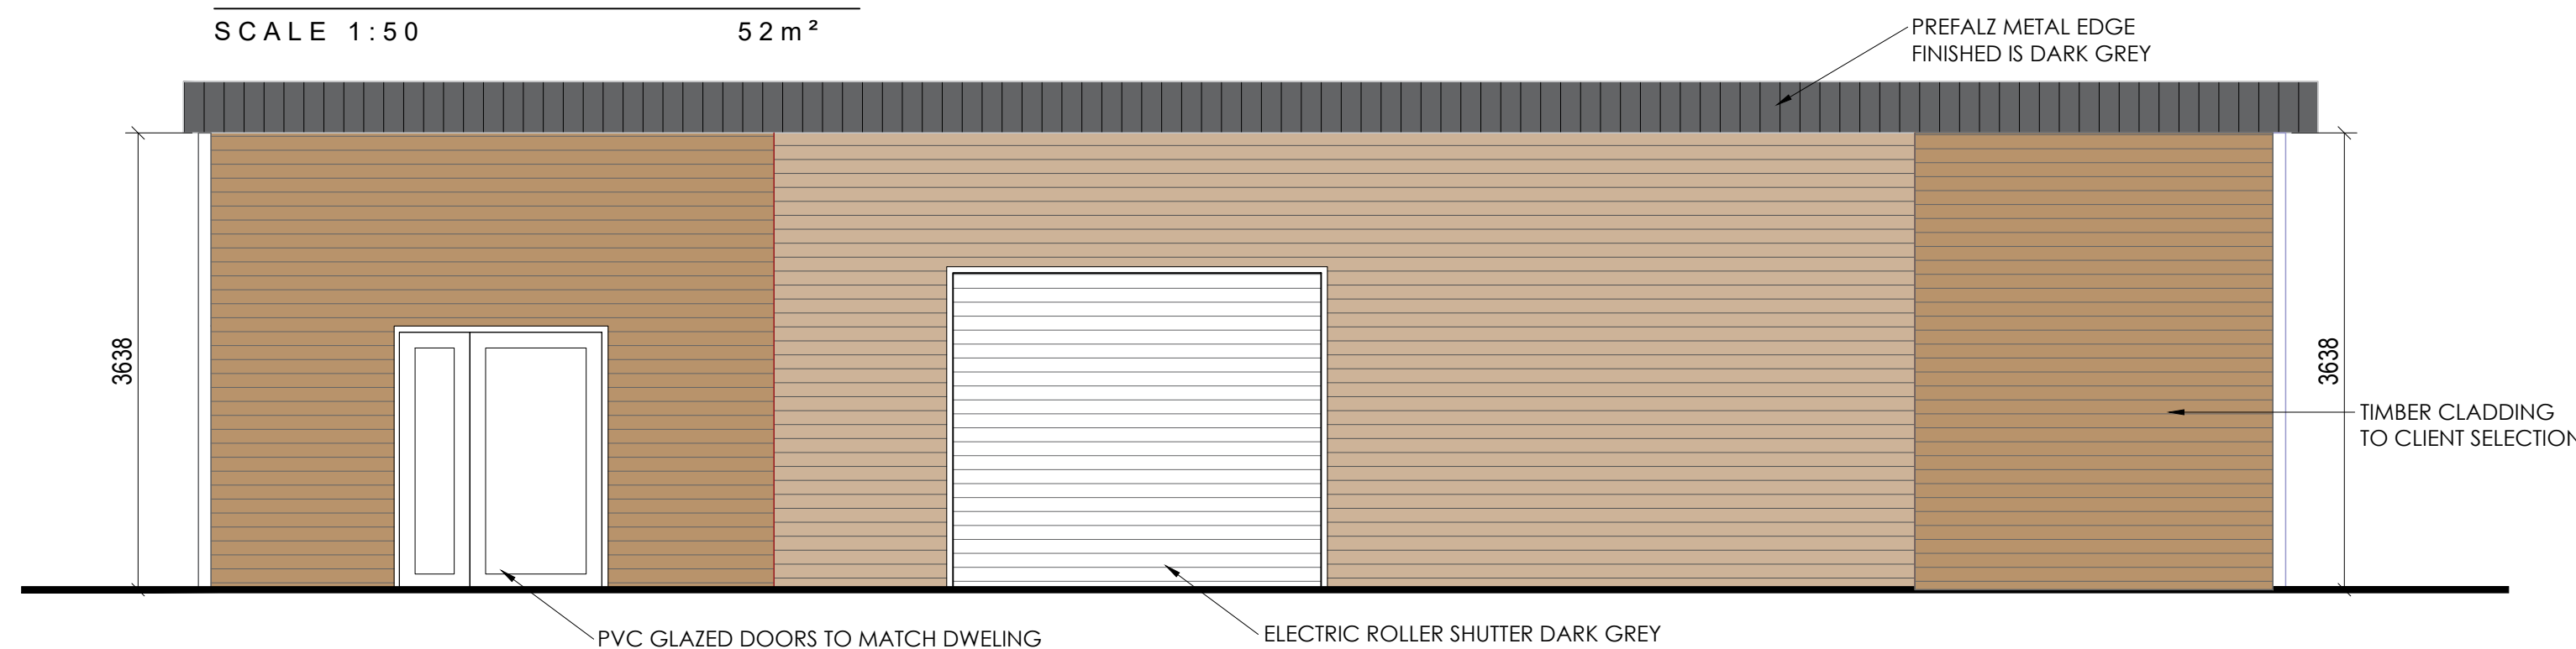



PROP SIDE ELE

SCALE 1:50

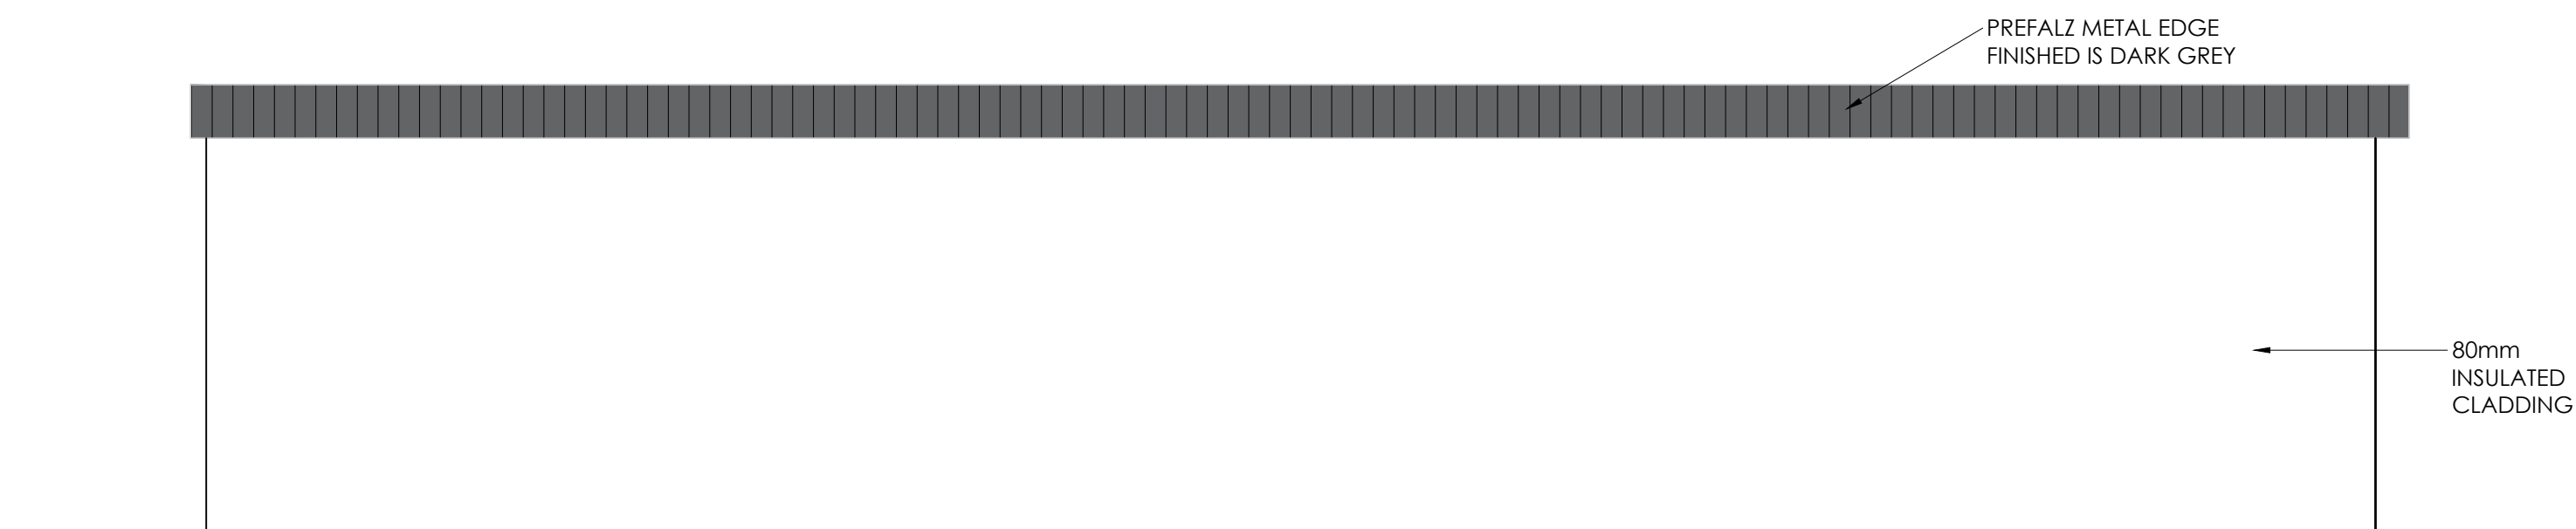


PROP SIDE ELE

SCALE 1:50

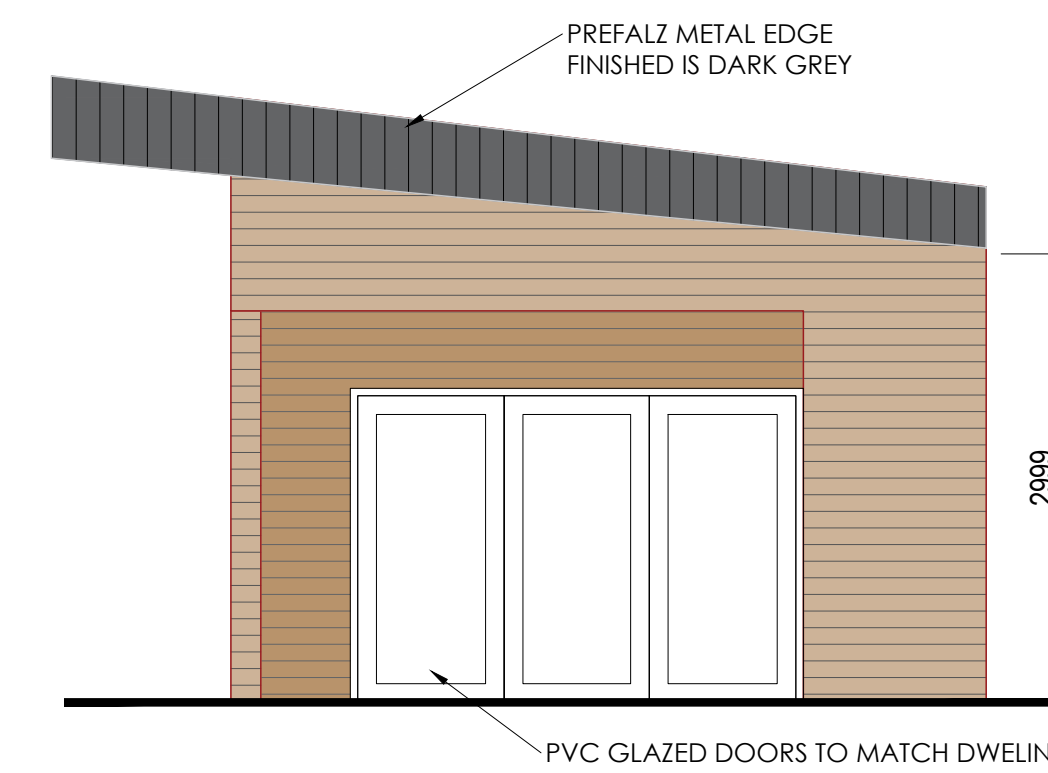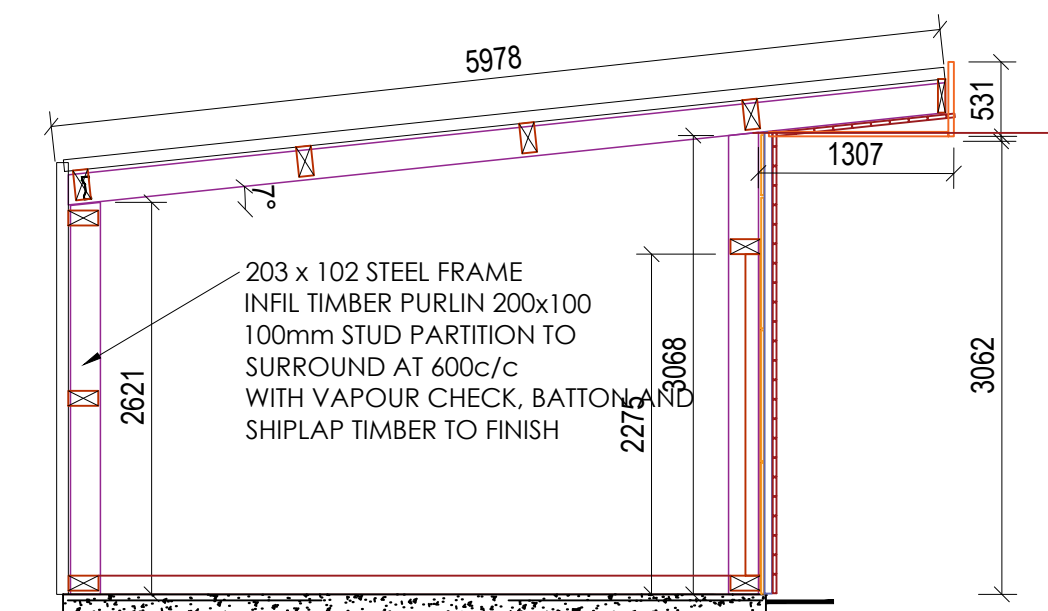

PROP FRONT ELE

SCALE 1:50

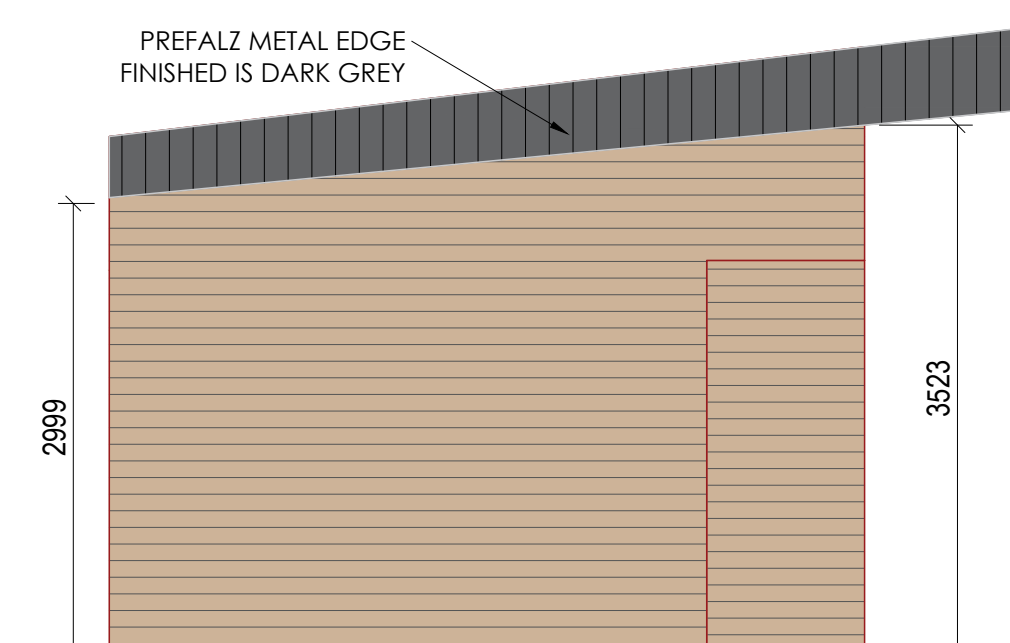

PROP REAR ELE

SCALE 1:50

FOR TENDER PURPOSES ONLY

"Copyright and ownership of this drawing is vested in QA Design Ltd t/a Will Design Associates whose written prior consent is required for its use, reproduction or for publication to any third party. All rights reserved by the law of copyright and by international copyright conventions are reserved to QA Design Ltd and may be protected by court proceedings for damages and/or injunctions and costs."

A1

[illegible]

WILL DESIGN ASSOCIATES DESIGN & PROJECT MANAGEMENT CONSULTANTS KNOCKMARTIN LANE, LONGFORD Tel (043) 33 48 551 Mbl (086) 875 36 15 bquaine@gmail.com

PROJECT	FENTON WHITE	DATE	SCALE	REV.	JOB NO.	DRWG NO.
PROPOSED AMENDMENTS TO EXISTING DWELLING TO INCLUDE A SINGLE STOREY EXTENSION TO THE REAR AND CHANGE OF USE TO TOURIST/GUEST ACCOMMODATION WITH 1 NO. ONE BEDROOM & 1 NO. TWO BEDROOM SELF-CONTAINED UNIT. DEMOLITION OF EXISTING SHED, UPGRADE OF ACCESS, PARKING, BICYCLE PARKING, STORAGE SHED/GARAGE AND ALL ANCILLARY SITE WORKS AT CREEVAGH BEG, BALLYMAHON, CO. LONGFORD		20.06.25	1:20' 1:50'	R0	25104	P06
		DRWG TITLE:				EXTERNAL SHED



willdesign.ie

TENDER