


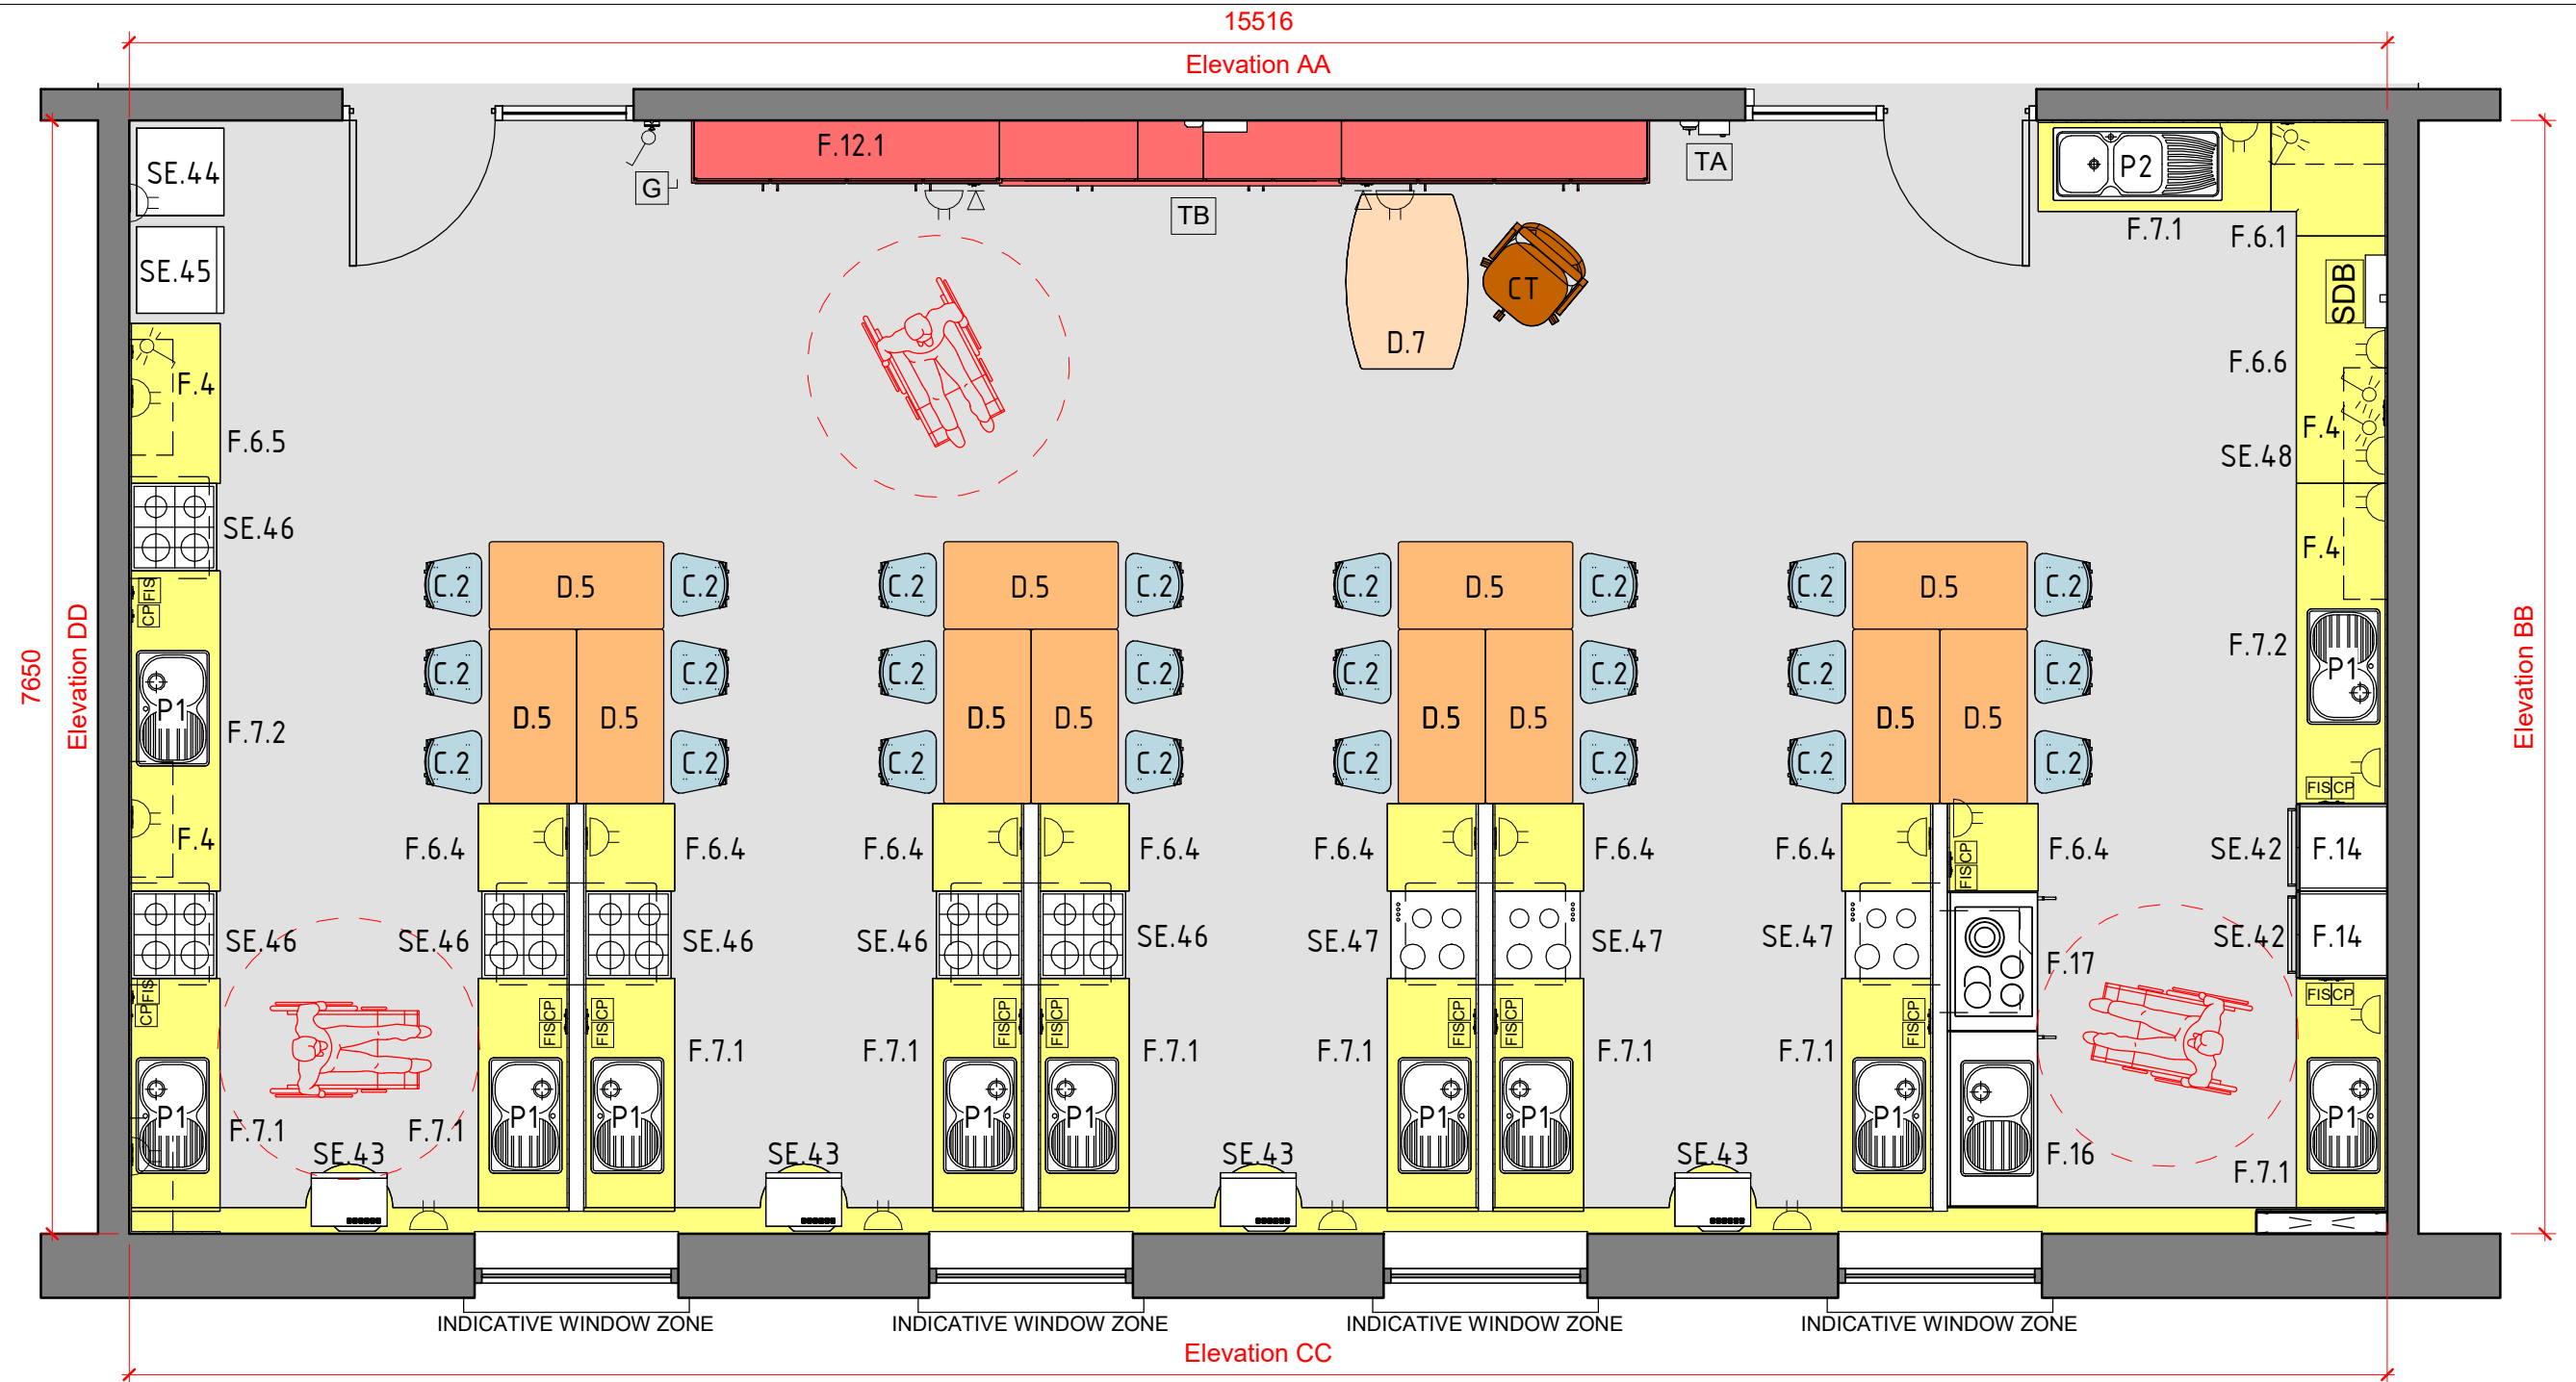

1 Floor Plan
1 : 50 / 118.70 sq.m

FIXED FURNITURE			
Key	Description	Quantity	Code
F.4	High Level Wall Storage 795x720x300d	6	WU
F.6.1	Corner Work-top with base unit	1	BU
F.6.4	Work-top with base units, 600x625x900	8	BU
F.6.5	Work-top with base units, 1100x625x900	1	BU
F.7.1	Work-top wt base units, 1600x625 with sink hole	10	BUS
F.7.2	Work-top wt base units, 2200x625 with sink hole	2	BUS
F.12.1	Teaching Wall Unit 6550 wide	1	TWU
F.14	600 Wide Tall Unit with Opening	2	TU
F.16	Height Adjustable Sink Unit (Manual)	1	ASS
F.17	Height Adjustable Electric Hob	1	ASE
P1	Single Bowl Stainless Steel Sink *	11	
P2	Two Bowl Stainless Steel Sink*	1	

* All mixer taps to be connected with hot water and mains water only. Cold water supply, when required, should be connected to thermostatic mixer valves.

LOOSE FURNITURE SCHEDULE			
Key	Description	Quantity	Code
C.2	Student High Stool 660h	24	
CT	Teacher's Chair	1	
D.5	Student Project Table	12	
D.7	Height Adjustable / Movable Teaching Desk	1	

SPECIALITY EQUIPMENT SCHEDULE			
Key	Description	Quantity	Code
SE.42	Built-in Double Oven	2	SDO
SE.43	Microwave - Countertop	4	MW
SE.44	Freezer Upright 600x600x1600	1	FU
SE.45	Refrigerator 595x600x1850	1	RF
SE.46	Gas Cooker 600x600x900	6	GC
SE.47	Electric Cooker 600x600x900	3	EC
SE.48	Washing machine 600x600 approx	1	WM
SE.49	Tumble Dryer 600x600 approx	1	TD
SE.50	Dishwasher 600x600 approx	1	DW

Post Primary School Room Layouts:

Home Economics

Dwg. Title

Floor Plan

Dwg. No. **12-1**

Rev. No.

Scale

1 : 50 @ A3

Date


Mar '21




An Roinn Oideachais
Department of Education

Department of Education


Planning and Building Unit, Portlaoise Road, Tullamore, County Offaly, R35 Y2N5.
www.gov.ie

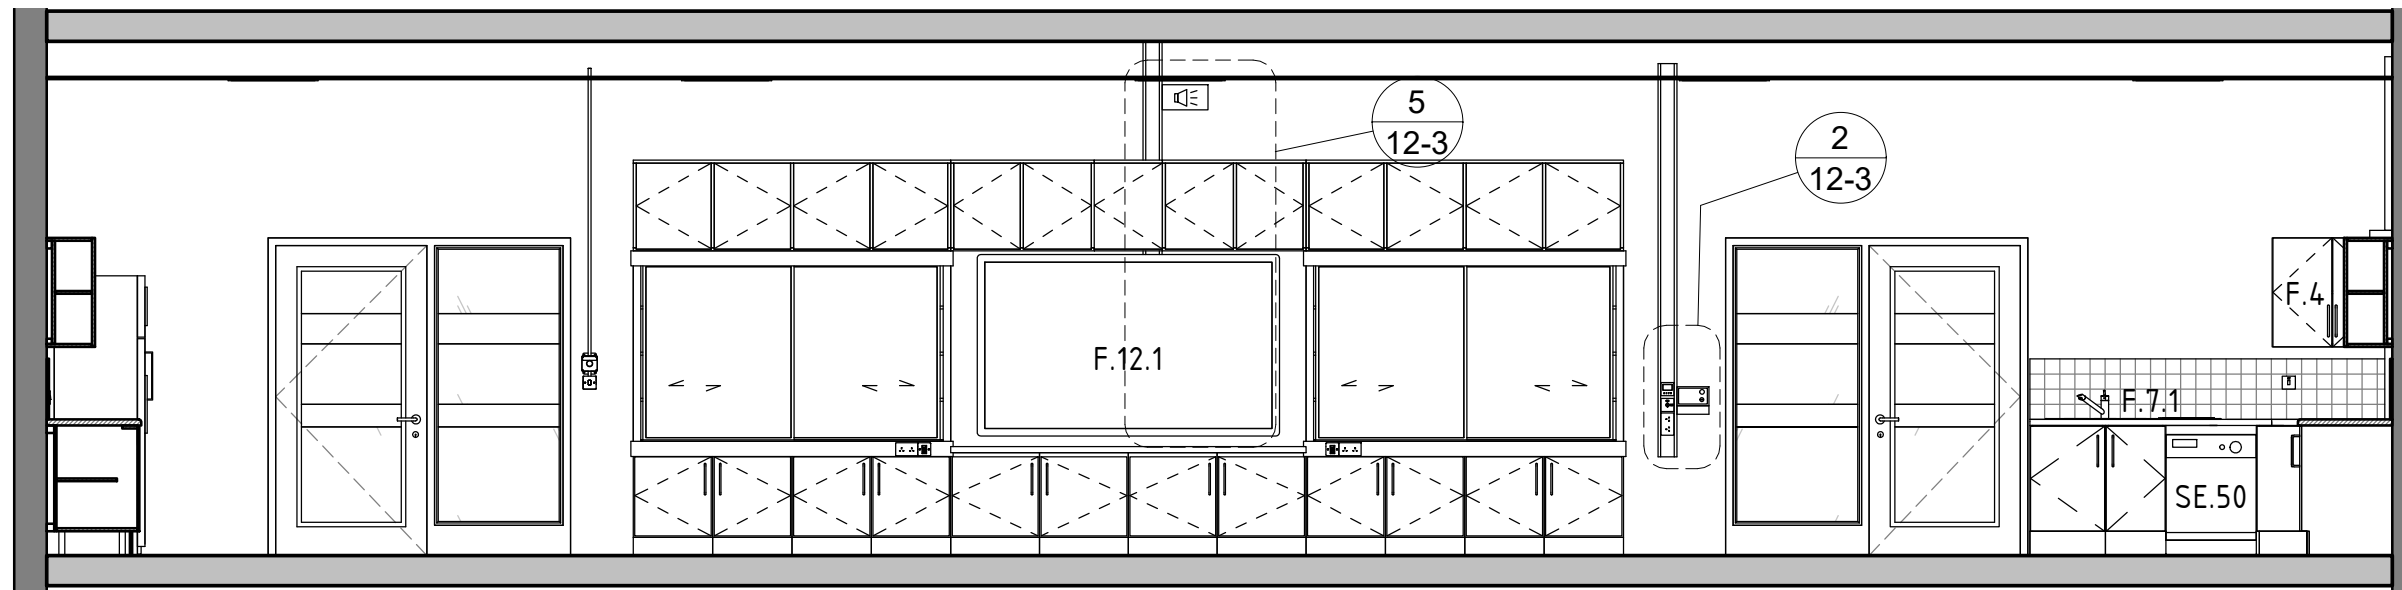


1 Elevation AA
1 : 50

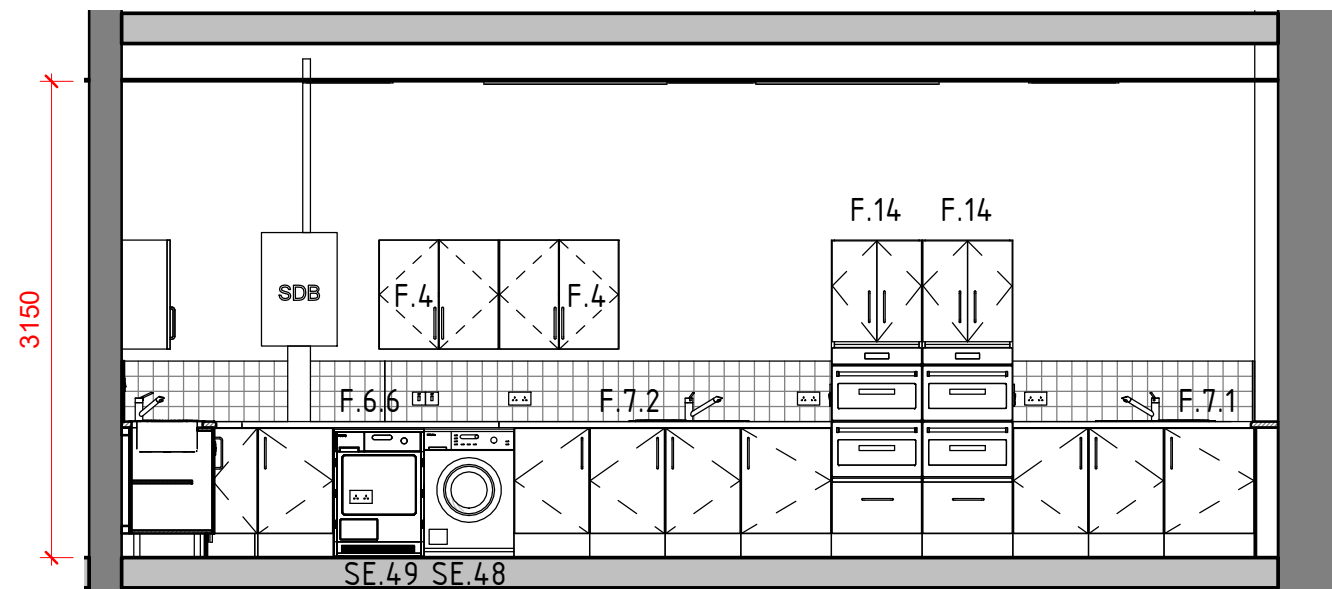

2 Elevation BB
1 : 50

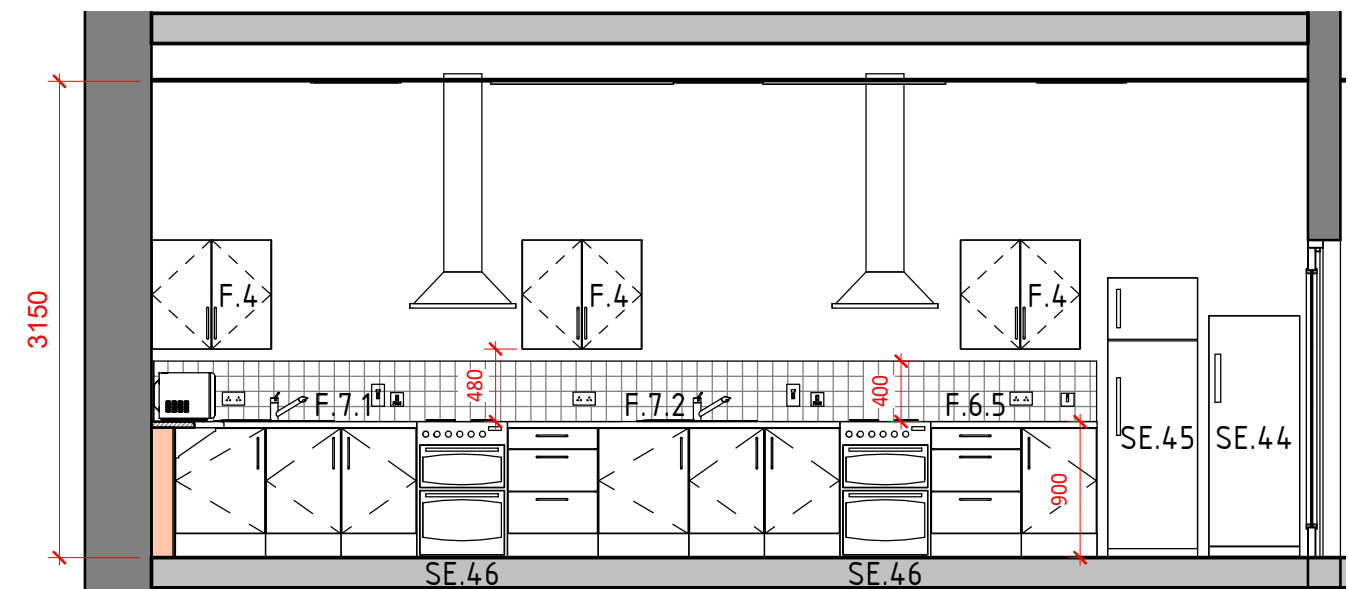

3 Elevation DD
1 : 50

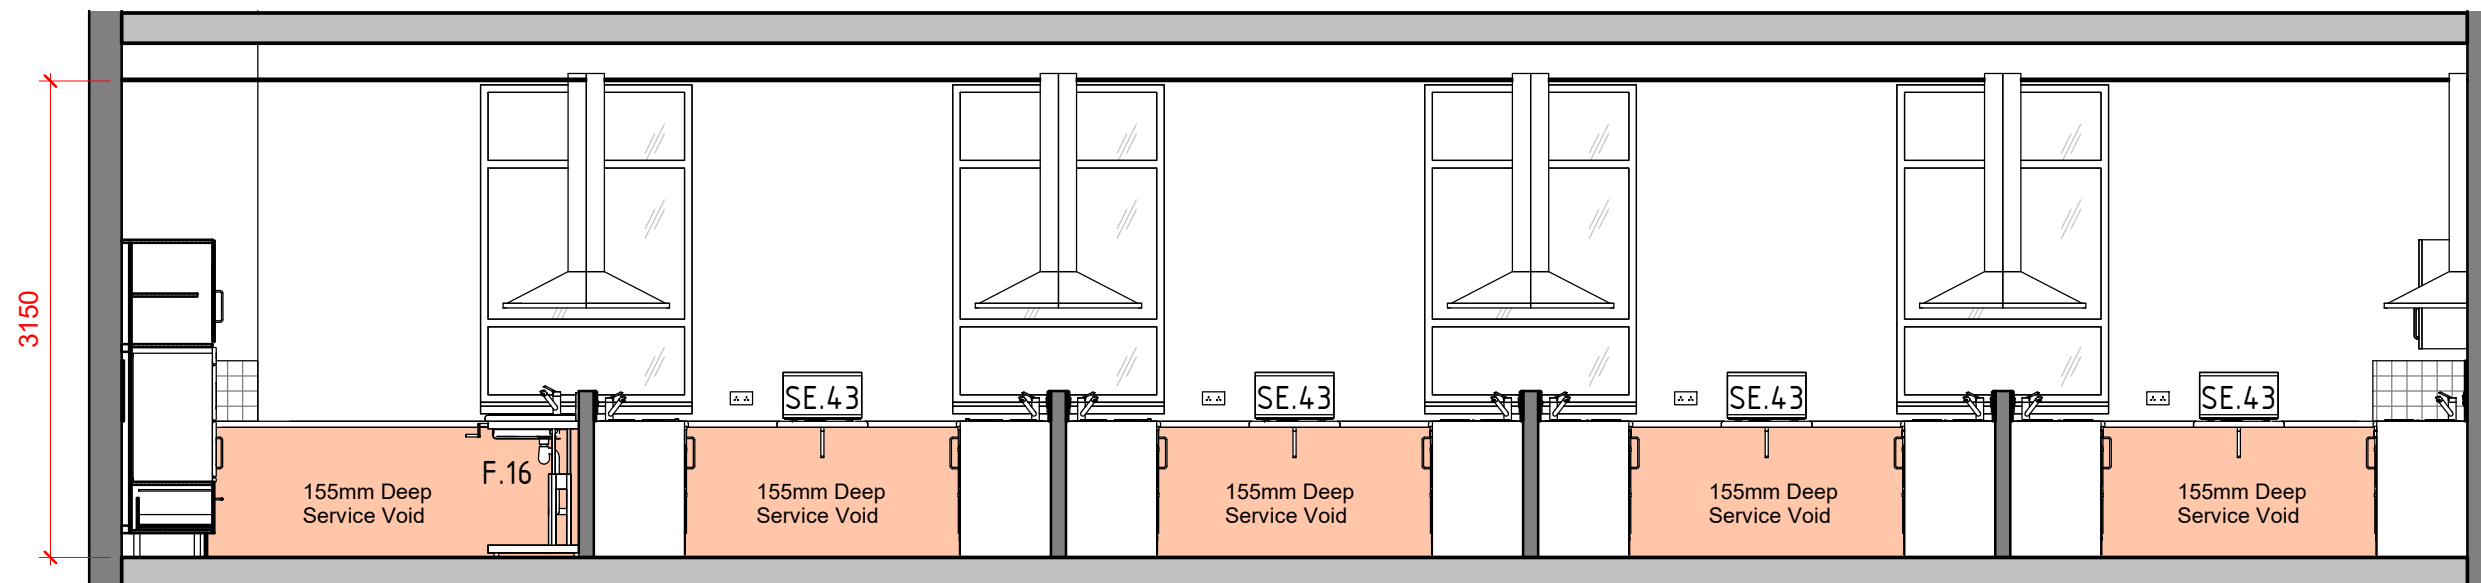

4 Elevation CC
1 : 50

Post Primary School Room Layouts:

Home Economics

Dwg. No.
12-2

Rev. No.

Scale
1 : 50 @ A3

Dwg. Title

Elevations 2


Date
Mar '21



An Roinn Oideachais
Department of Education

Department of Education


Planning and Building Unit, Portlaoise Road, Tullamore, County Offaly, R35 Y2N5.
www.gov.ie

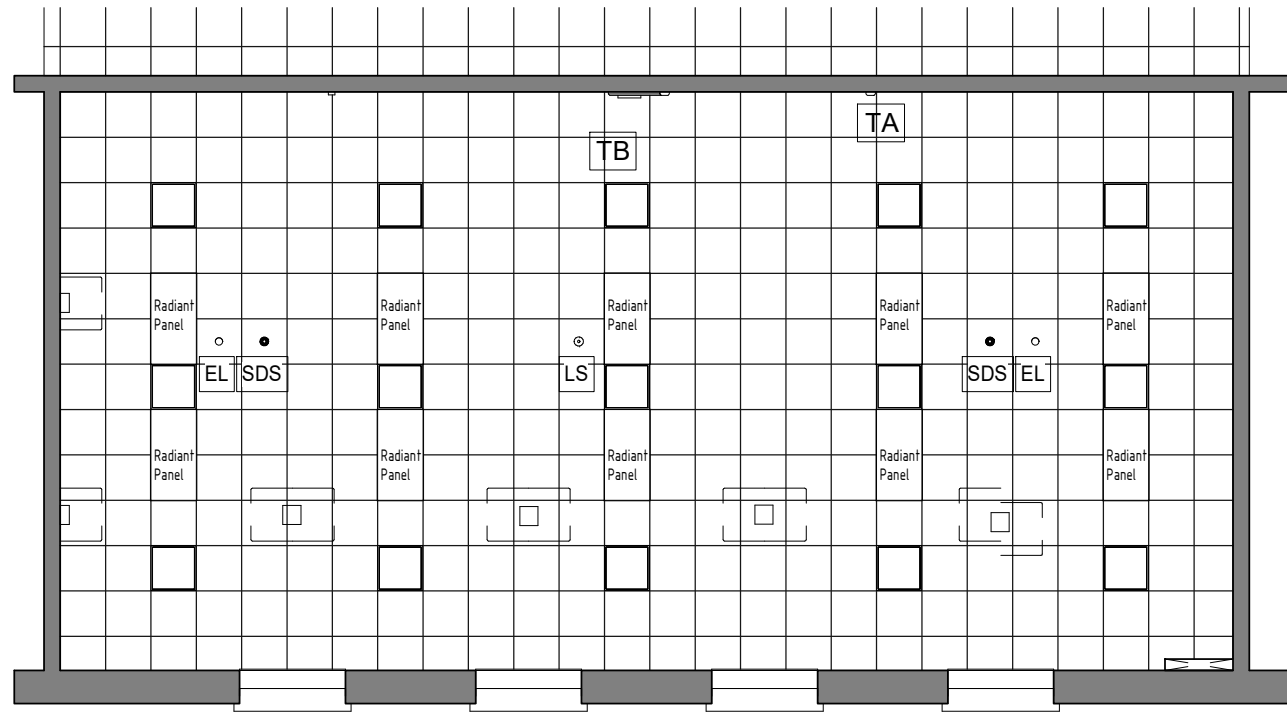

1 Indicative Ceiling Plan
1 : 100 / 500 lux


BUILDING SERVICES LEGEND		
Description	Qty	
Cooker Point 45A	12	
Data Projector Network Point (DPNP)	2	
Daylight Sensor with Absence Detector	1	
Emergency Gas Knockout	1	
Emergency Lighting	2	
Extractor Fan Isolator Switch	12	
Gas Proving Unit	1	
Keyed Isolation Switch	1	
One Way Light Switch	1	
PA Loudspeaker (One Way)	1	
Projector/Audio-out Faceplate	1	
Smoke Detector / Sounder	2	
Socket Twin 13A Unswitched	26	
Sub Distribution Board	1	
Switch with Neon	4	
Teacher Position Network Point (TPNP)	2	
Thermostat Control	1	

INDICATIVE LIGHTING SCHEDULE		
Description	Count	
LED flat panel. (HxWxD) 10.5 x 595 x 595 mm	15	

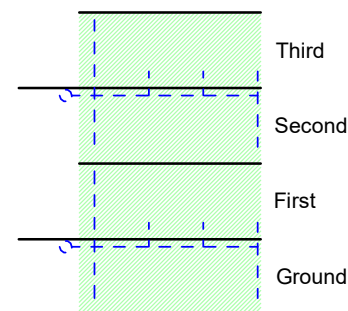


The preferred location for this room is above the Ground Level

- Notes:
- Open windows when using extract fans in order to provide "make-up" air.
 - Selection of extractor equipment should ensure acoustic requirements are satisfied.

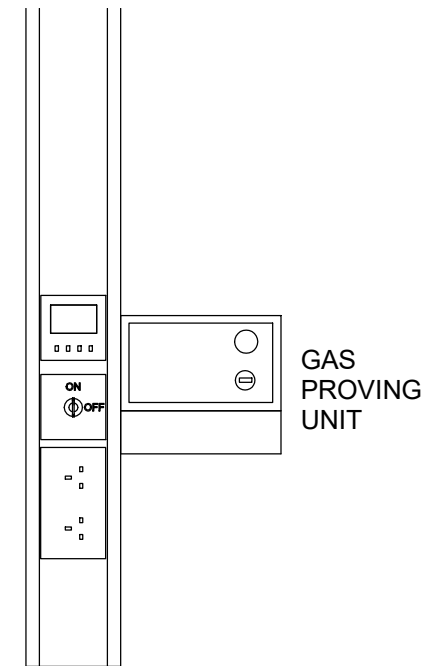

2 TA - Trunking "A"
1 : 10

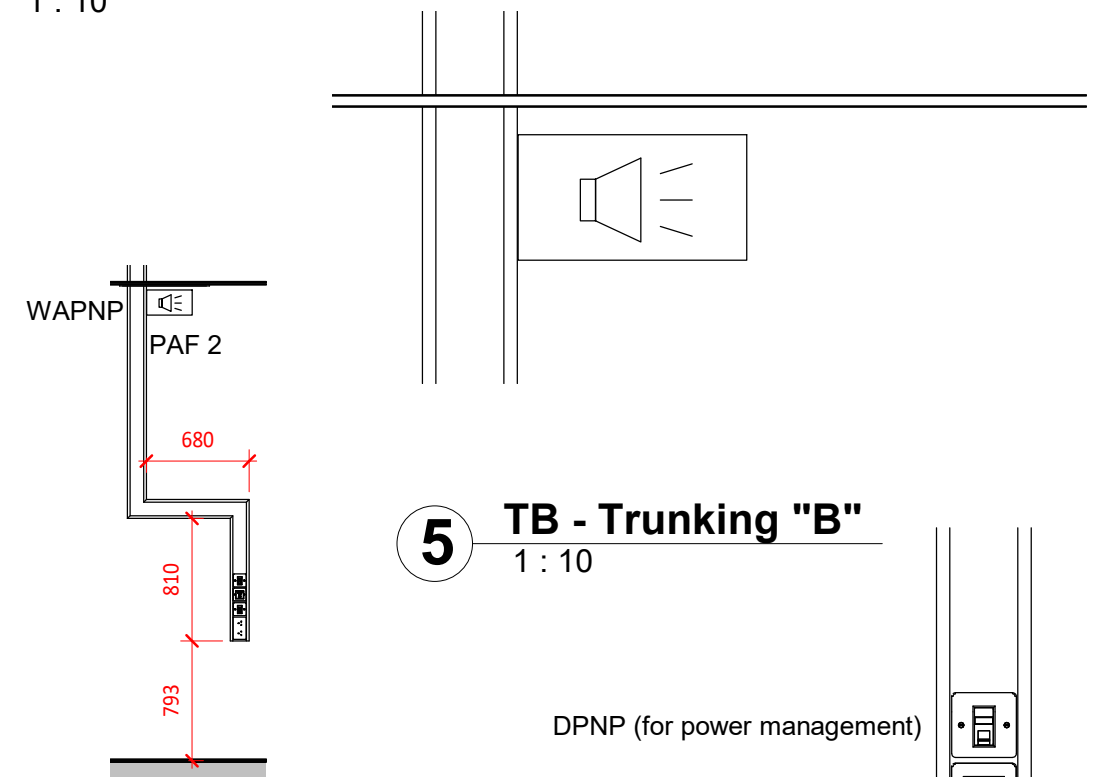

3 TB - Trunking "B" (Full)
1 : 50

5 TB - Trunking "B"
1 : 10

DPNP (for power management)


PAF 2


WAPNP

Post Primary School Room Layouts:			Dwg. Title	
Home Economics			Ceiling Plan	
Dwg. No.	Rev. No.	Scale	Date	
12-3		As indicated @ A3	Mar '21	




Department of Education
Planning and Building Unit, Portlaoise Road, Tullamore, County Offaly, R35 Y2N5.
www.gov.ie

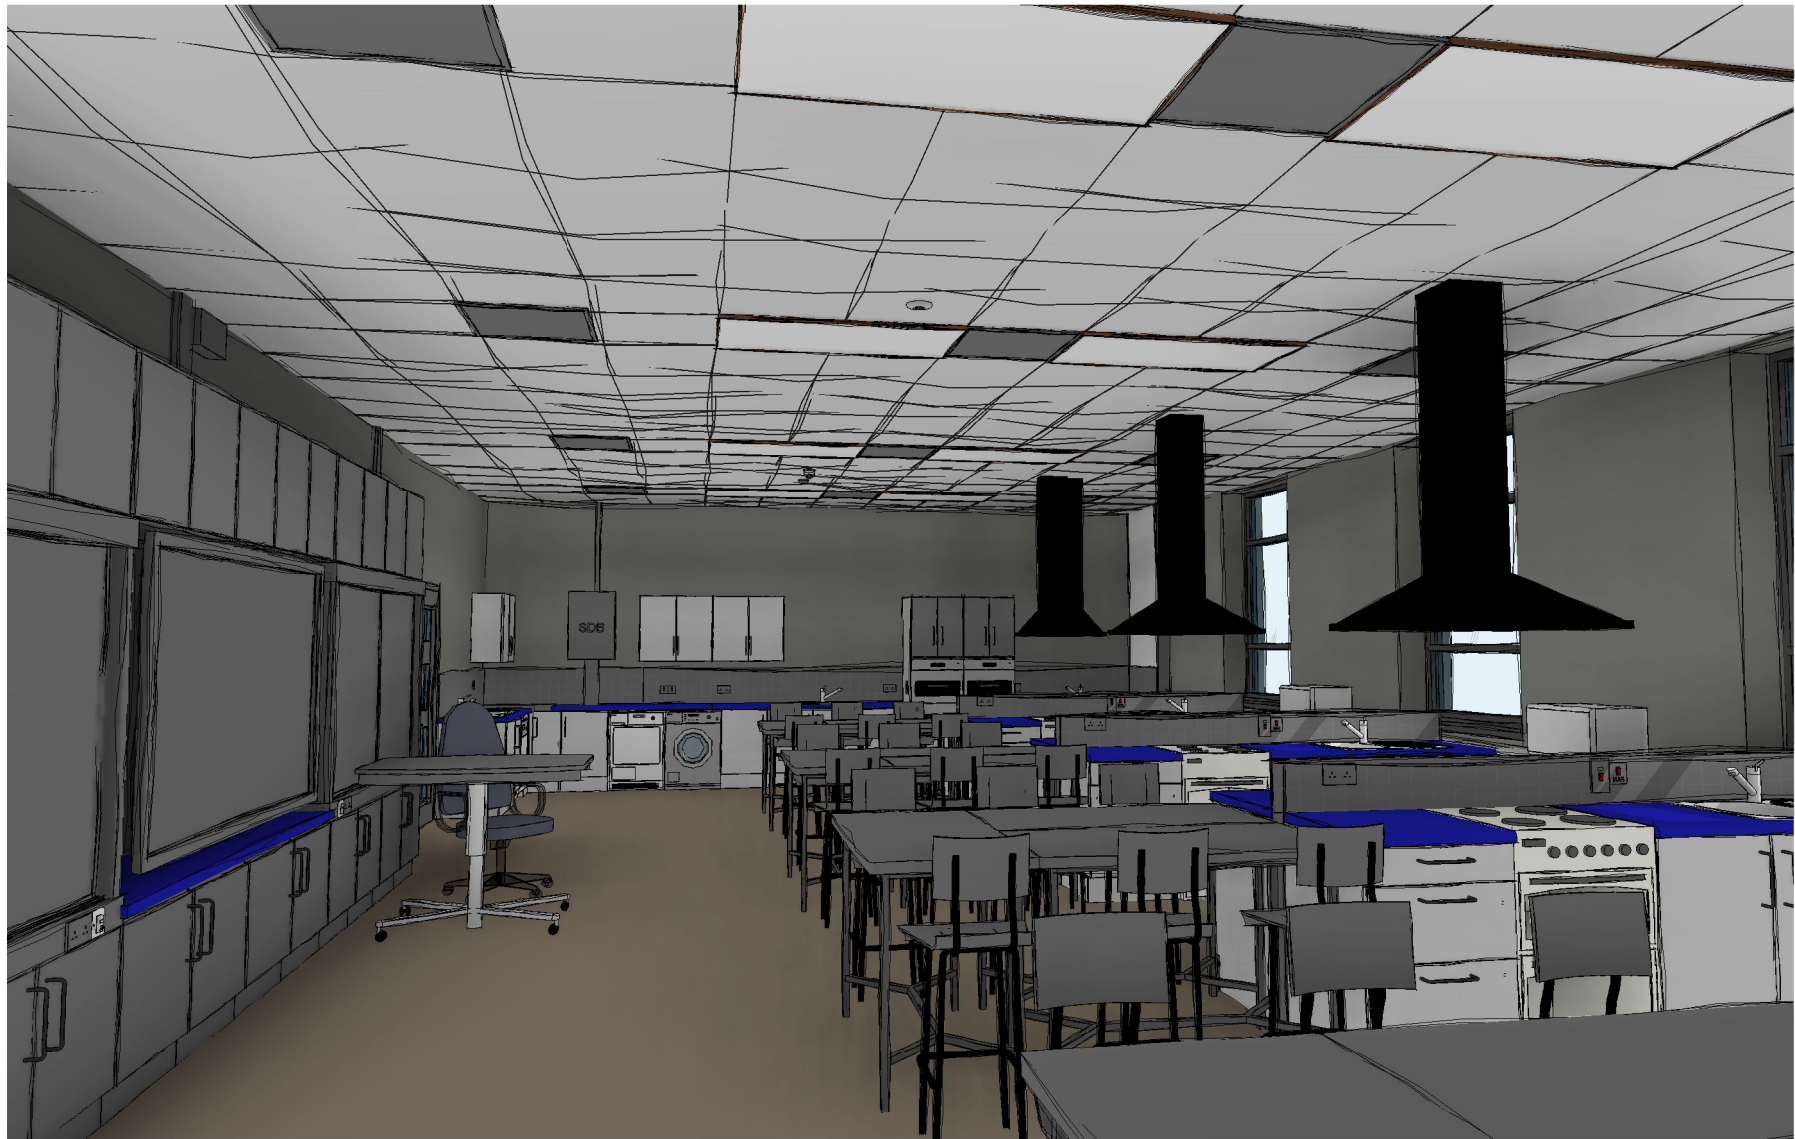


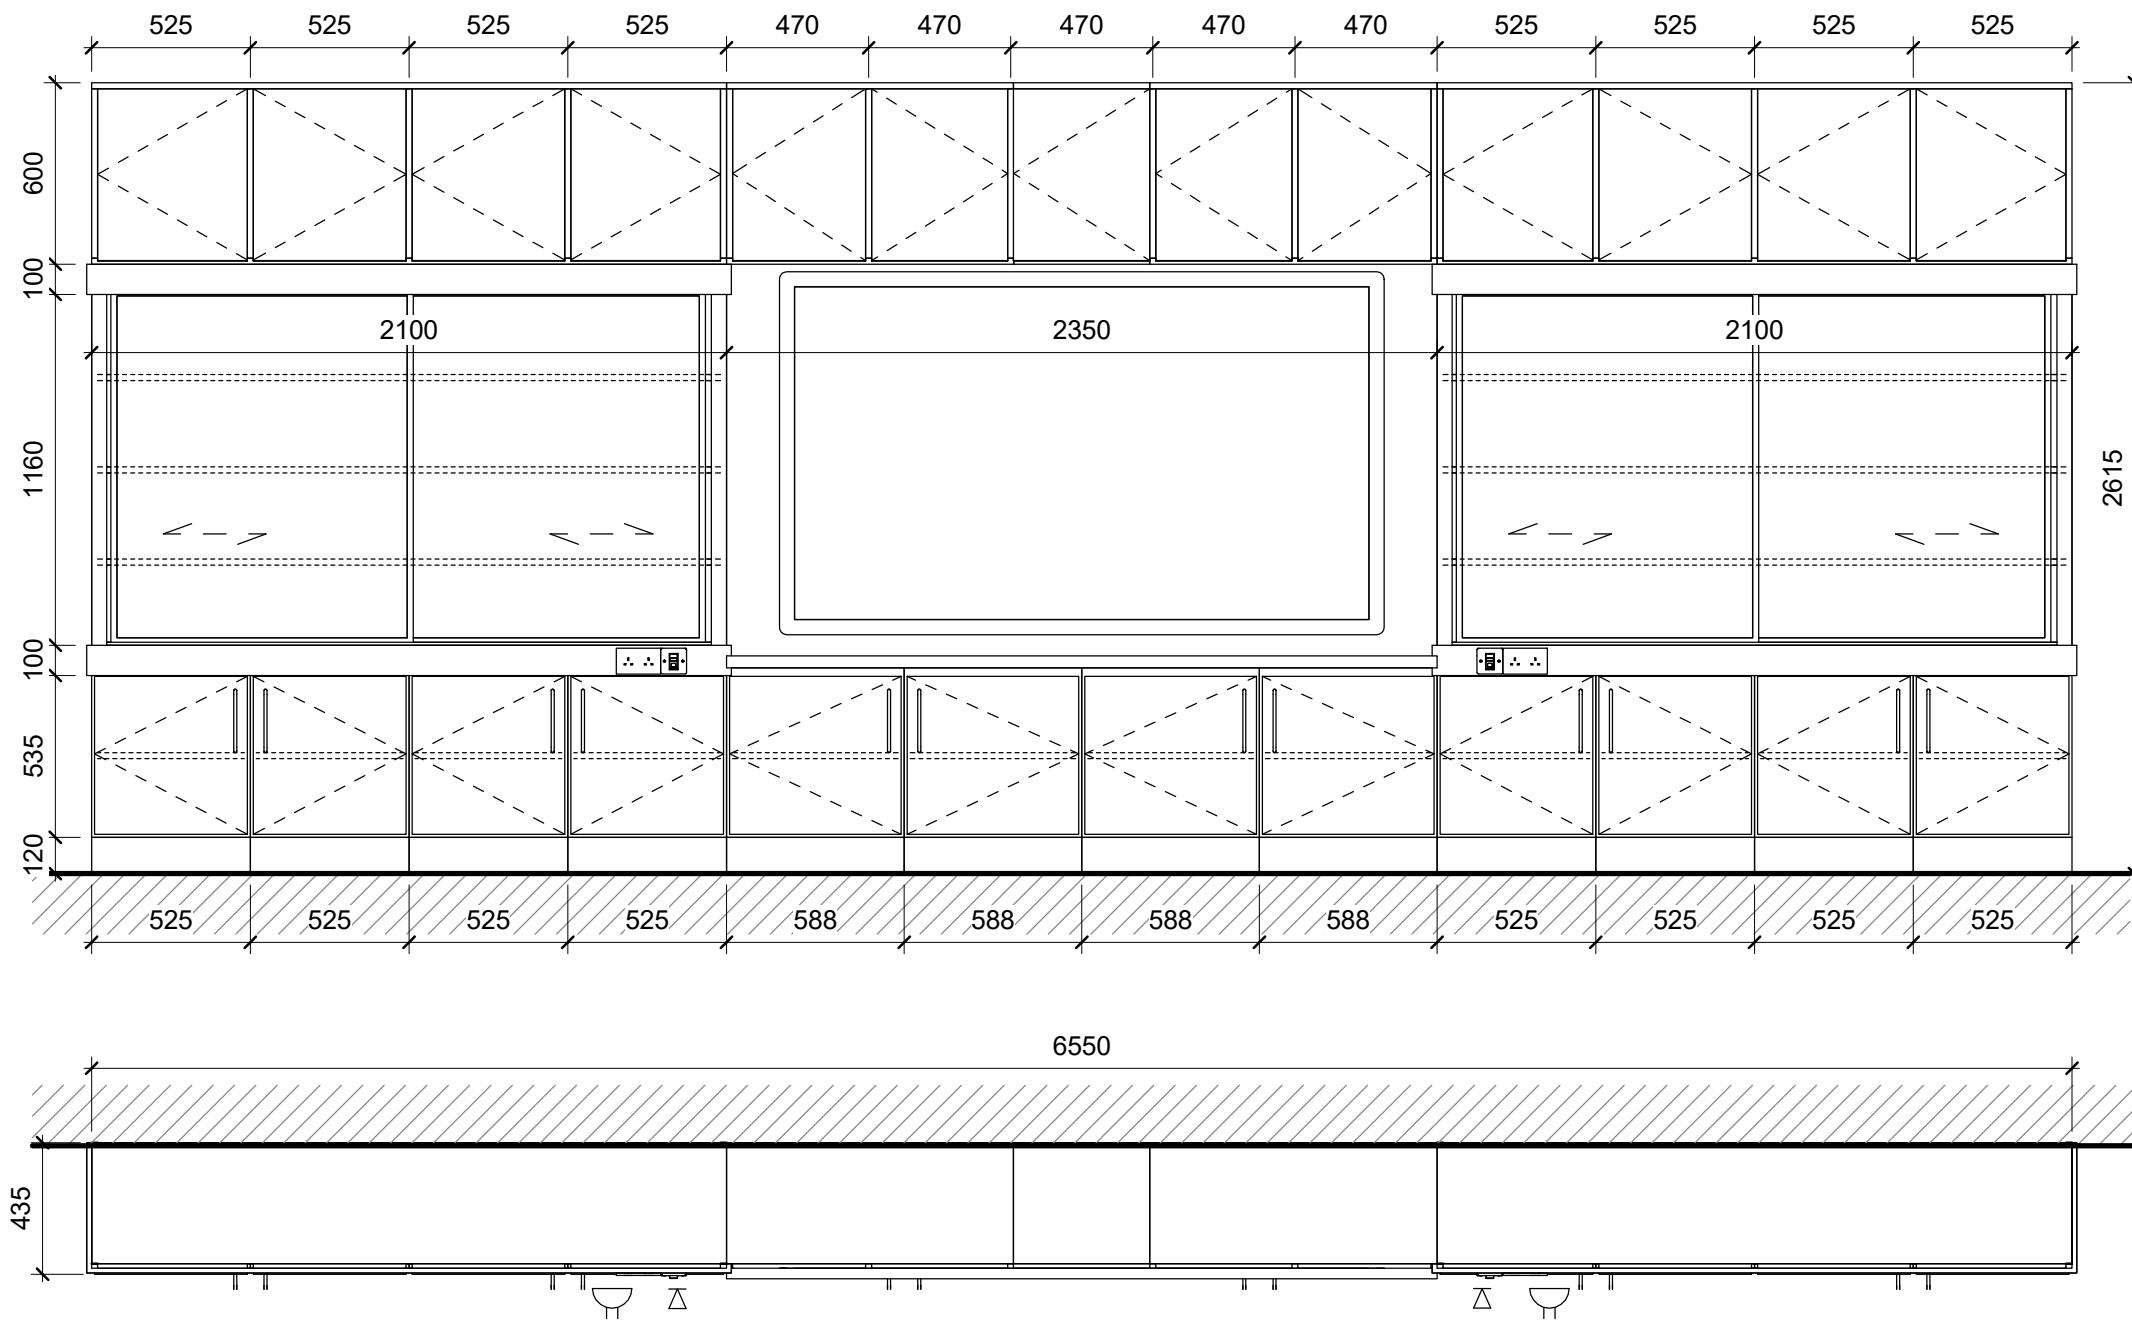


Teaching Wall Unit (F.12.1)
1 : 25

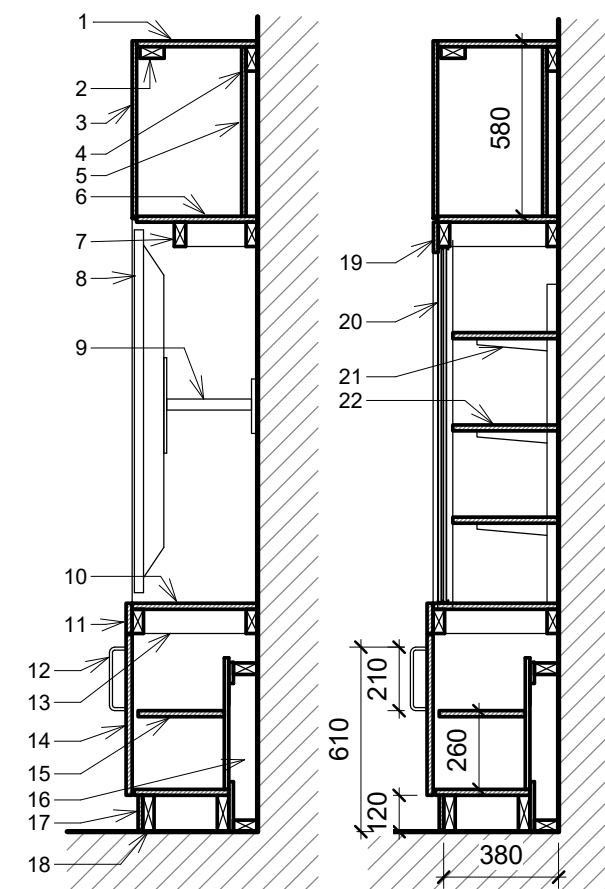


- 20mm MDF top panel, painted or laminated (faces and edges).
- Softwood framing rail.
- 20mm MDF door, painted or laminated (faces and edges), on high quality steel hinges. finger pull slot profile to the bottom edge.
- Softwood bearer.
- 15mm MDF backing panel, painted.
- 20mm MDF bottom panel, painted or laminated (faces and edges).
- Softwood bearer.
- Interactive T.V. or projector. The surface of the screen must be flush with front face of unit.
- T.V. metal bracket, fixed to wall.
- 20mm MDF top panel, painted or laminated (faces and edges).
- 15mm MDF facing panel, painted or laminated (faces and edges).
- 210mm long, 20mm Dia. stainless steel pull handle.
- Softwood supporting bearers.
- 20mm MDF door, painted or laminated (faces and edges), on high quality steel hinges, with high quality cylinder lock on master key system.
- 20mm MDF shelf, painted or laminated (faces and edges), on adjustable studs.
- Gap at back of unit to allow for service drops.
- 15mm hardwood plinth, 120mm high (should match height of skirting).
- Softwood bearer.
- 15mm MDF facing panel, painted or laminated (faces and edges).
- Aluminum sliding door faced with white-board or notice board material (selected in consultation with the school) on heavy duty high quality sliding rail system, fitted with locking device, and rubber finger protectors.
- Heavy duty, high quality adjustable shelving system.
- 20mm MDF shelf, painted or laminated (faces and edges).

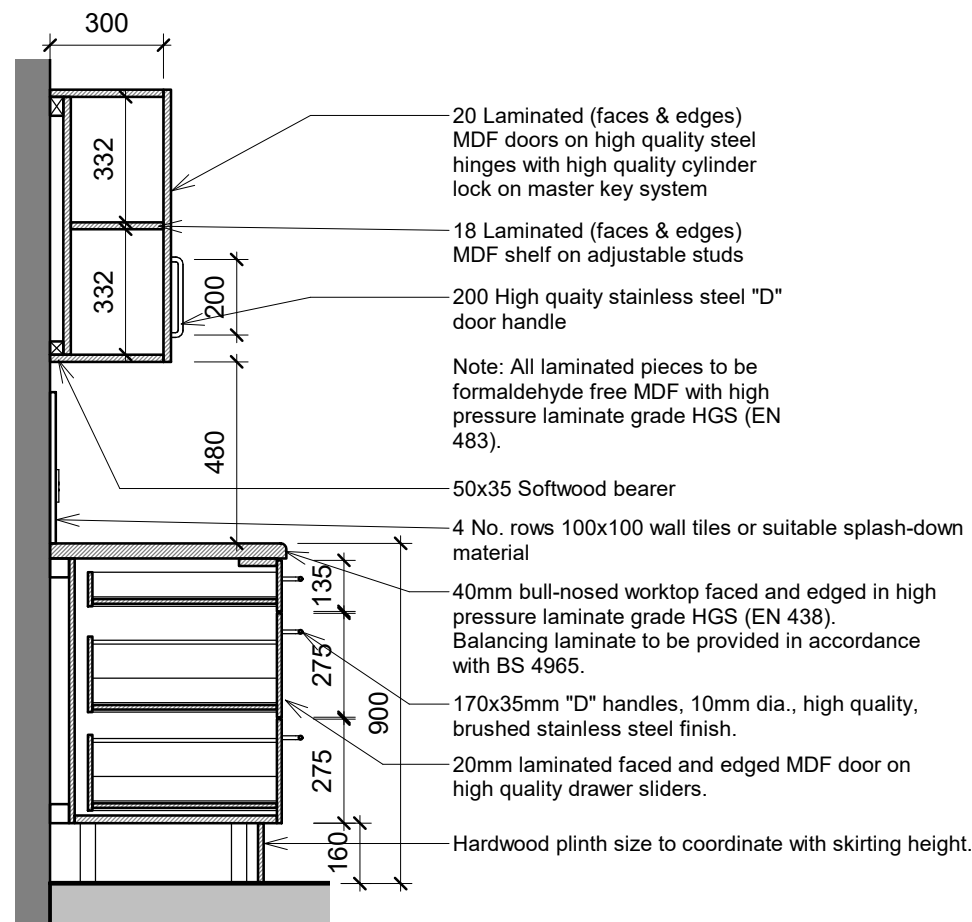


2 Section 1
1 : 20

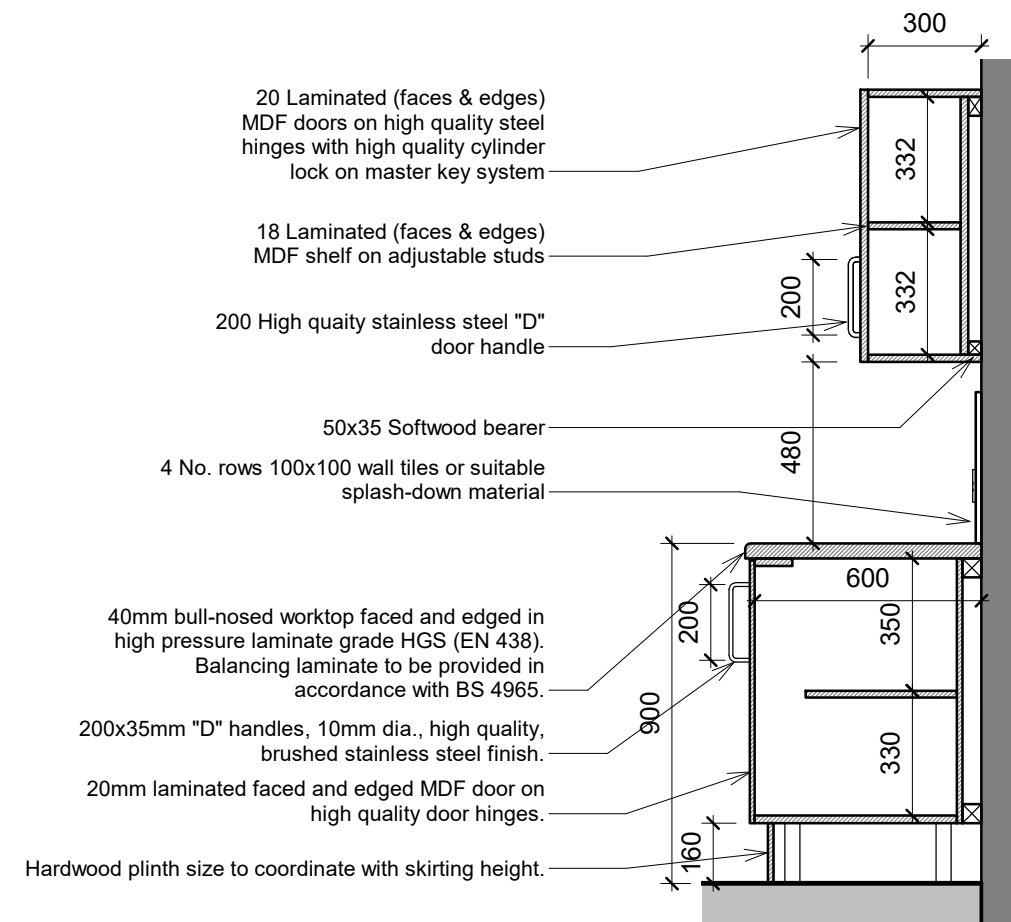


3 Section 2
1 : 20

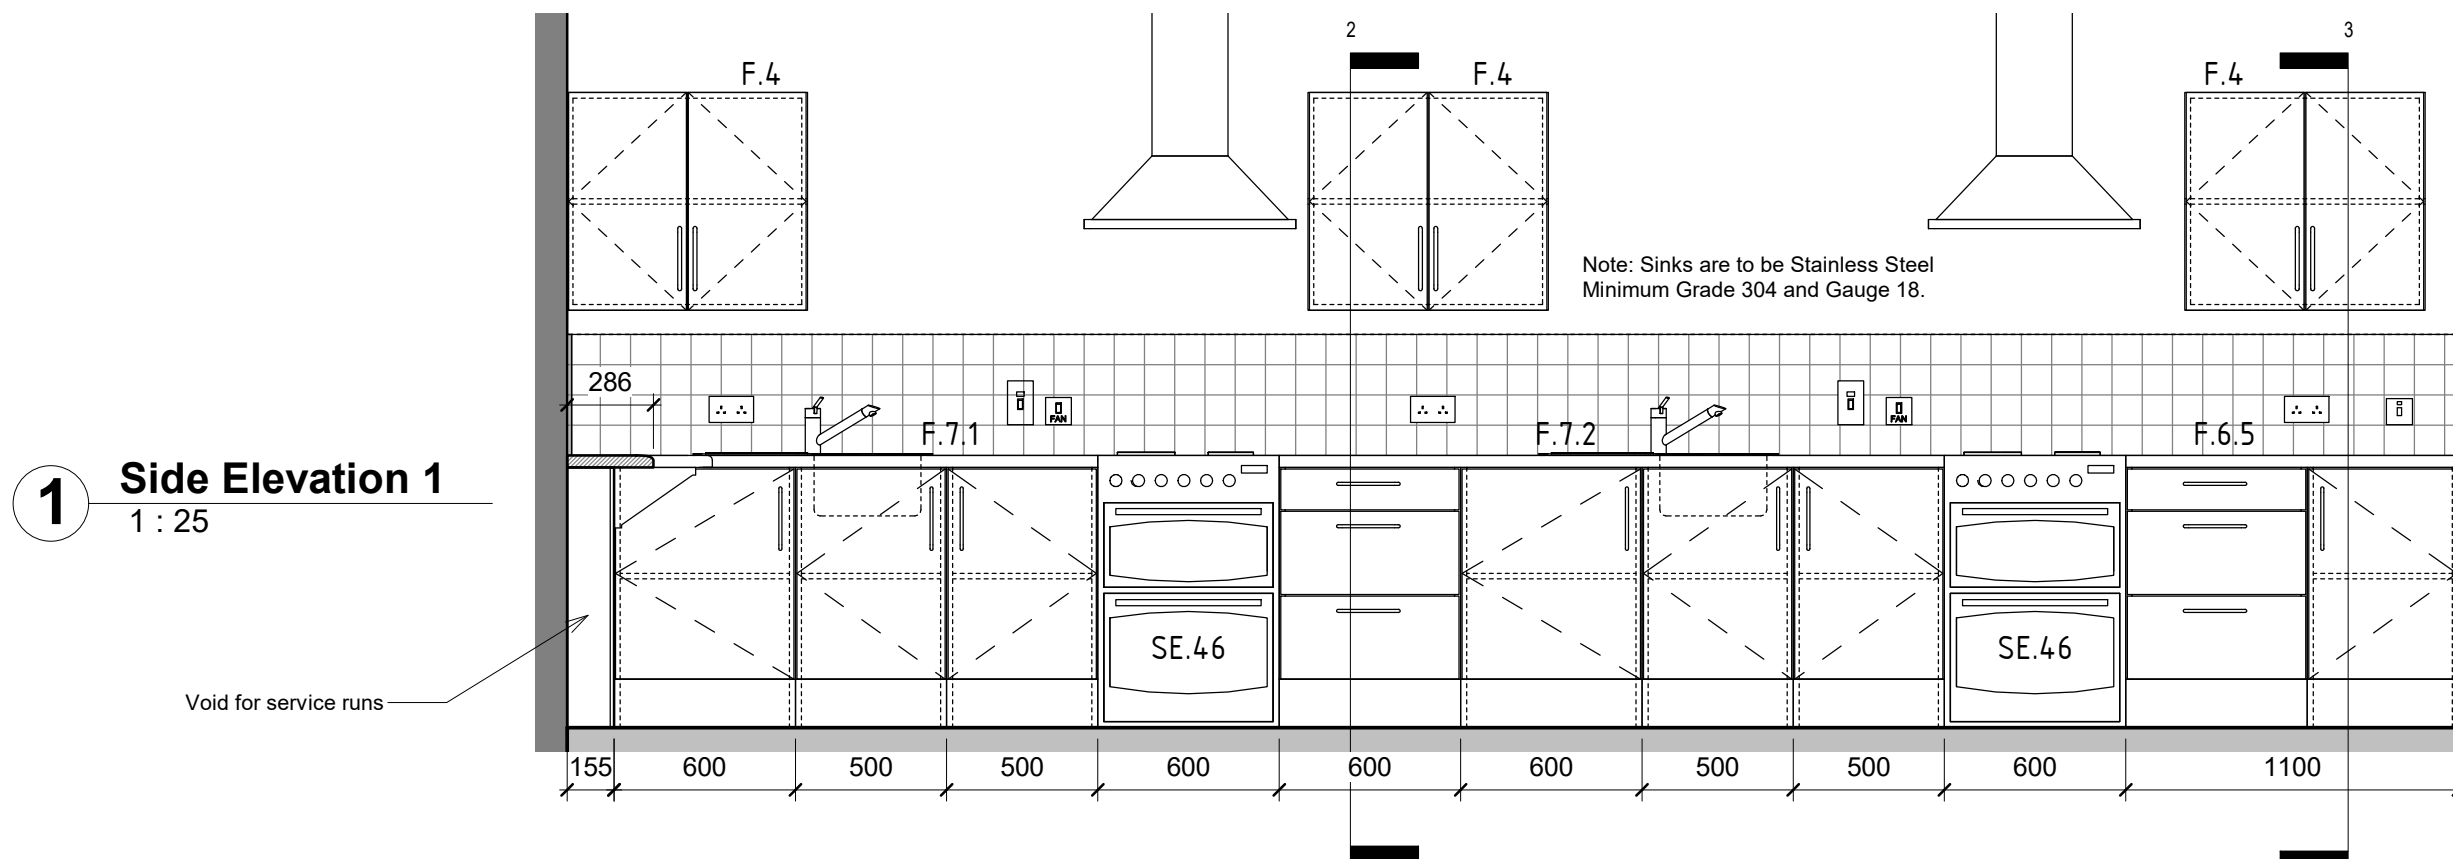


1 Side Elevation 1
1 : 25

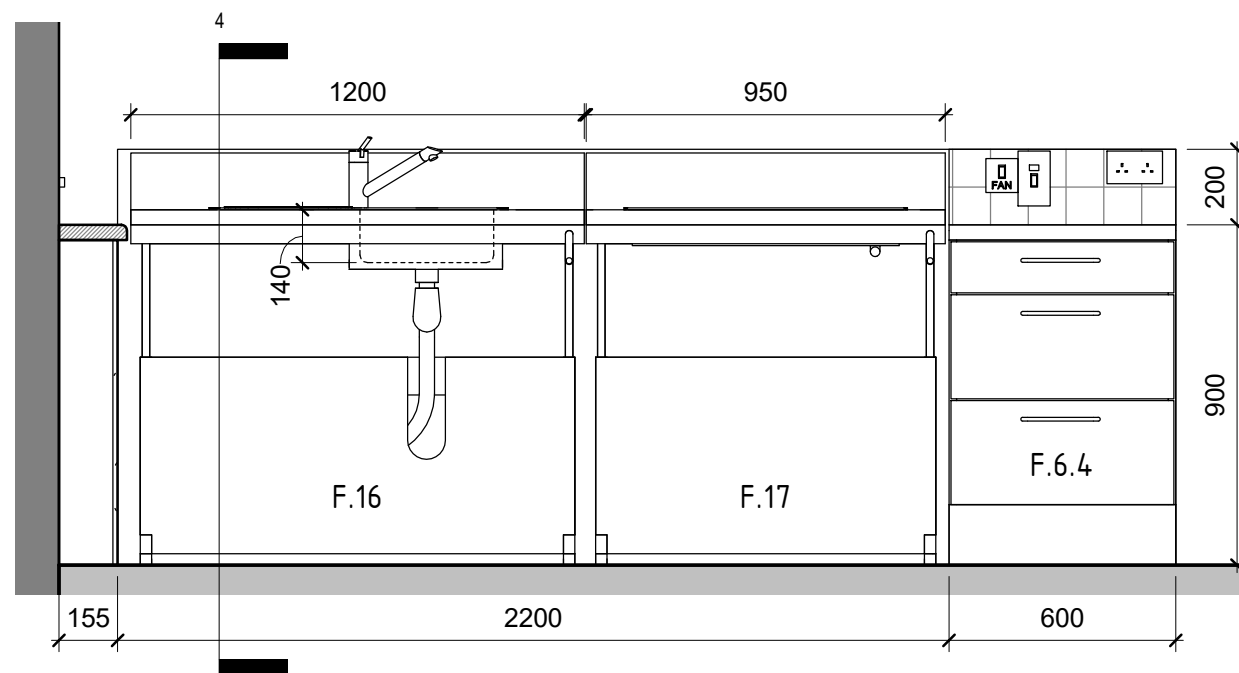


3 Part M Units
1 : 20

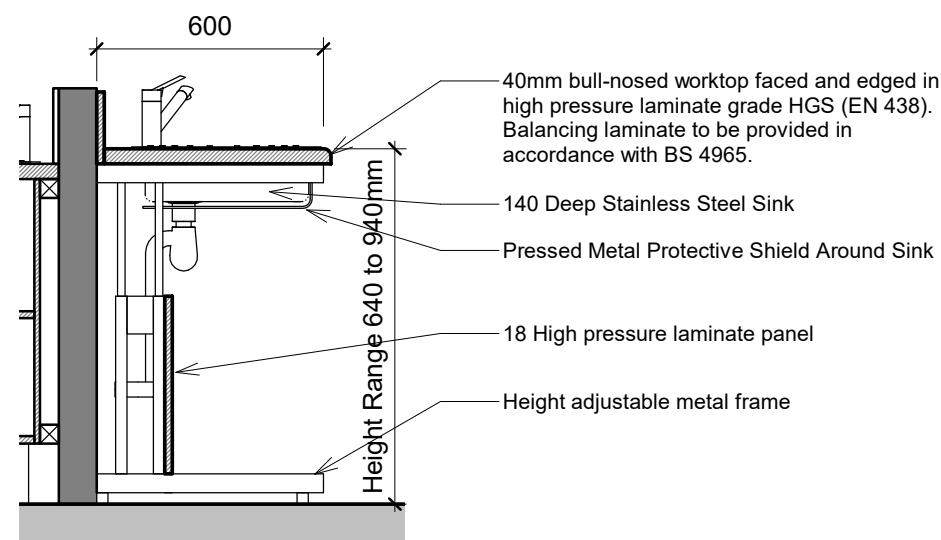


4 Section 4
1 : 20

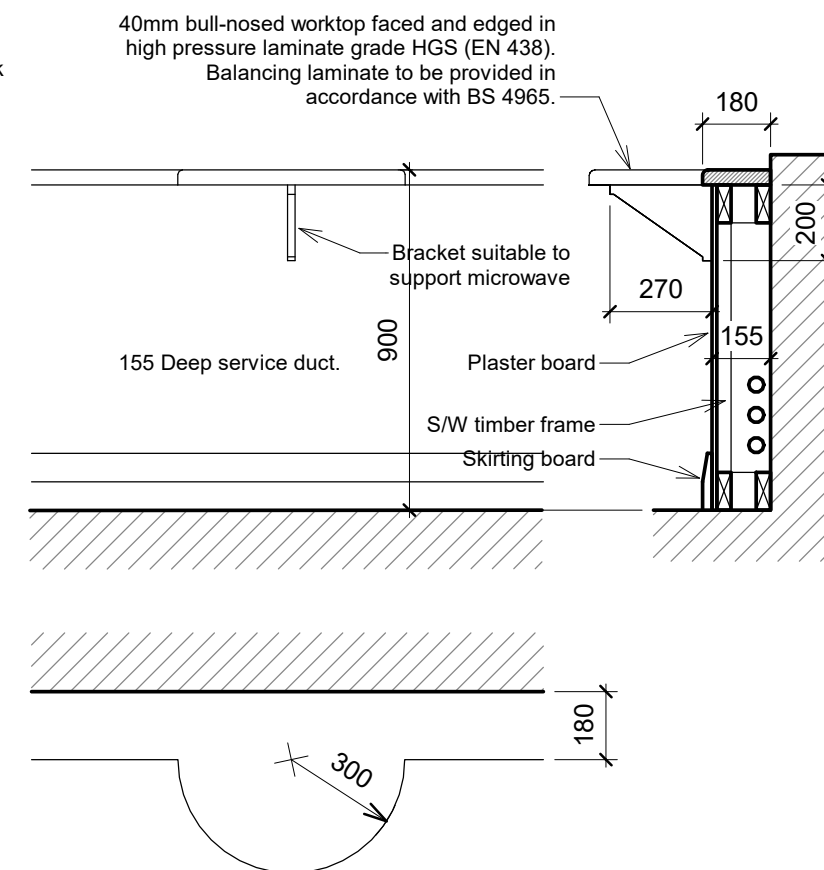


Microwave Support
1 : 20

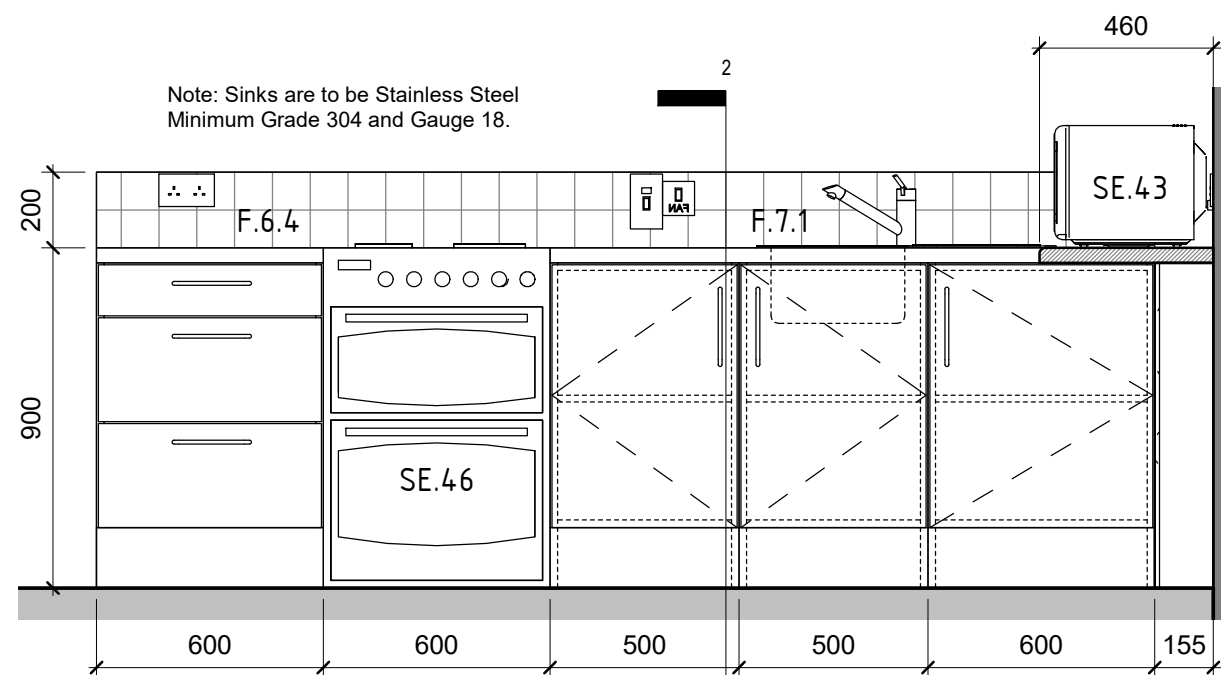

1 Peninsula Units
1 : 20

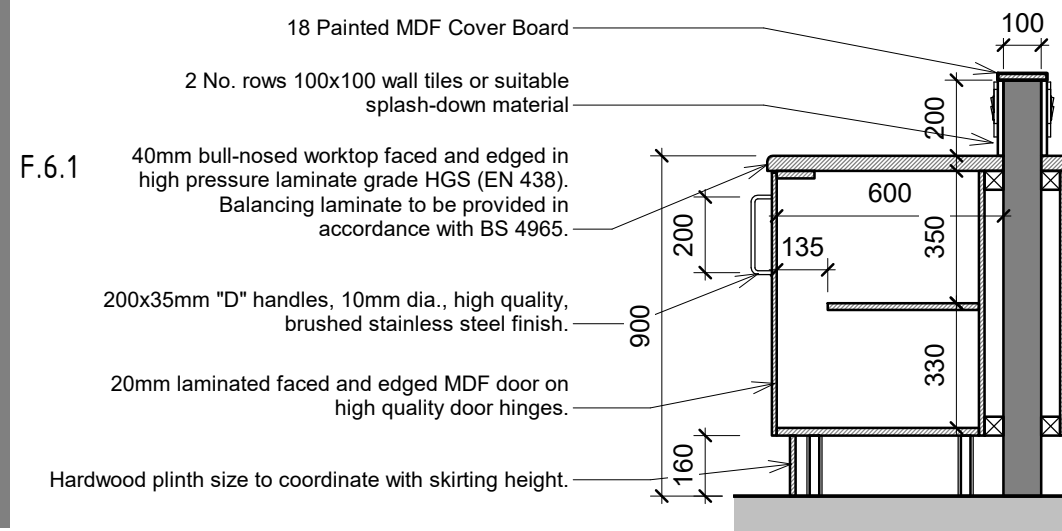

2 Section 3
1 : 20

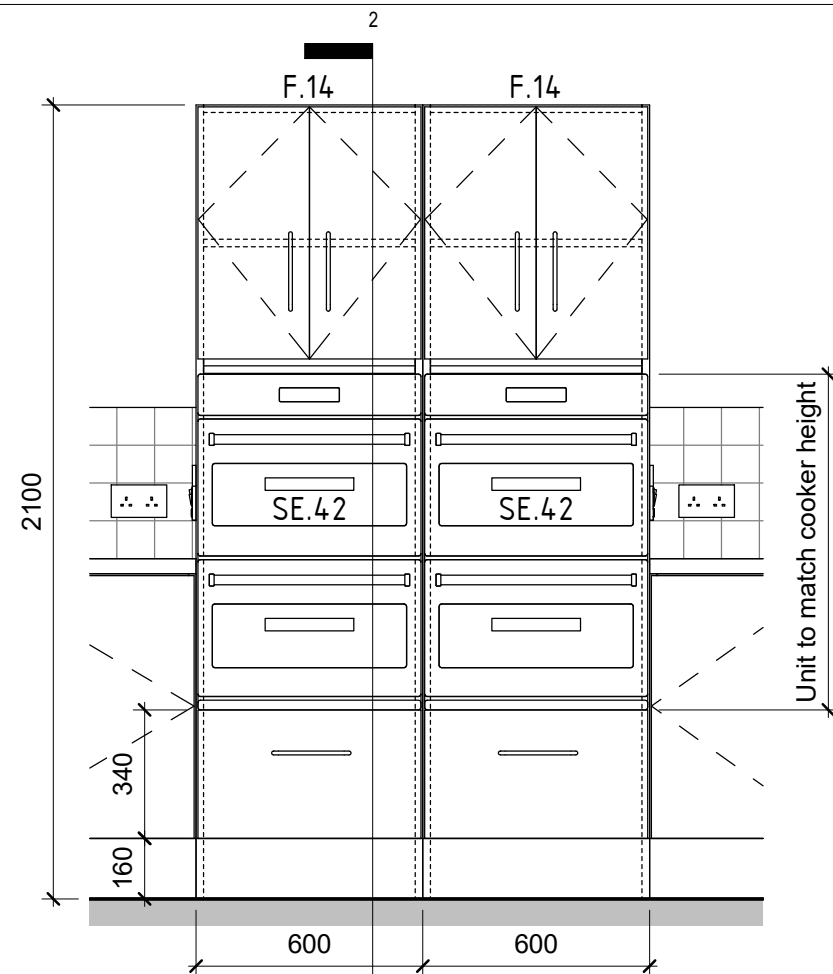

1 Tall Unit
1 : 20

20 Laminated (faces & edges)
MDF doors on high quality steel
hinges with high quality cylinder
lock on master key system

18 Laminated (faces & edges)
MDF shelf on adjustable studs


200x35mm "D" handles, 10mm dia., high quality,
brushed stainless steel finish.

Built-in double oven

170x35mm "D" handles, 10mm dia., high quality,
brushed stainless steel finish.


20mm laminated faced and edged MDF door on
high quality drawer sliders.

Hardwood plinth size to coordinate with skirting height.

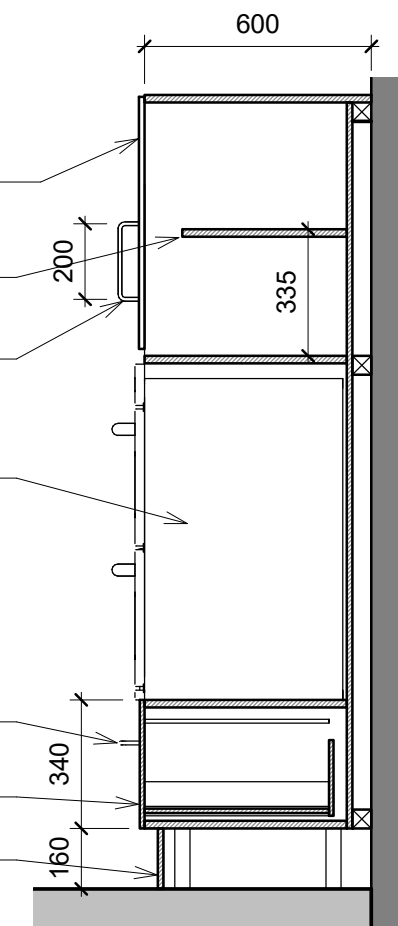


2 Section 5
1 : 20

4 Corner Unit 2
1 : 20

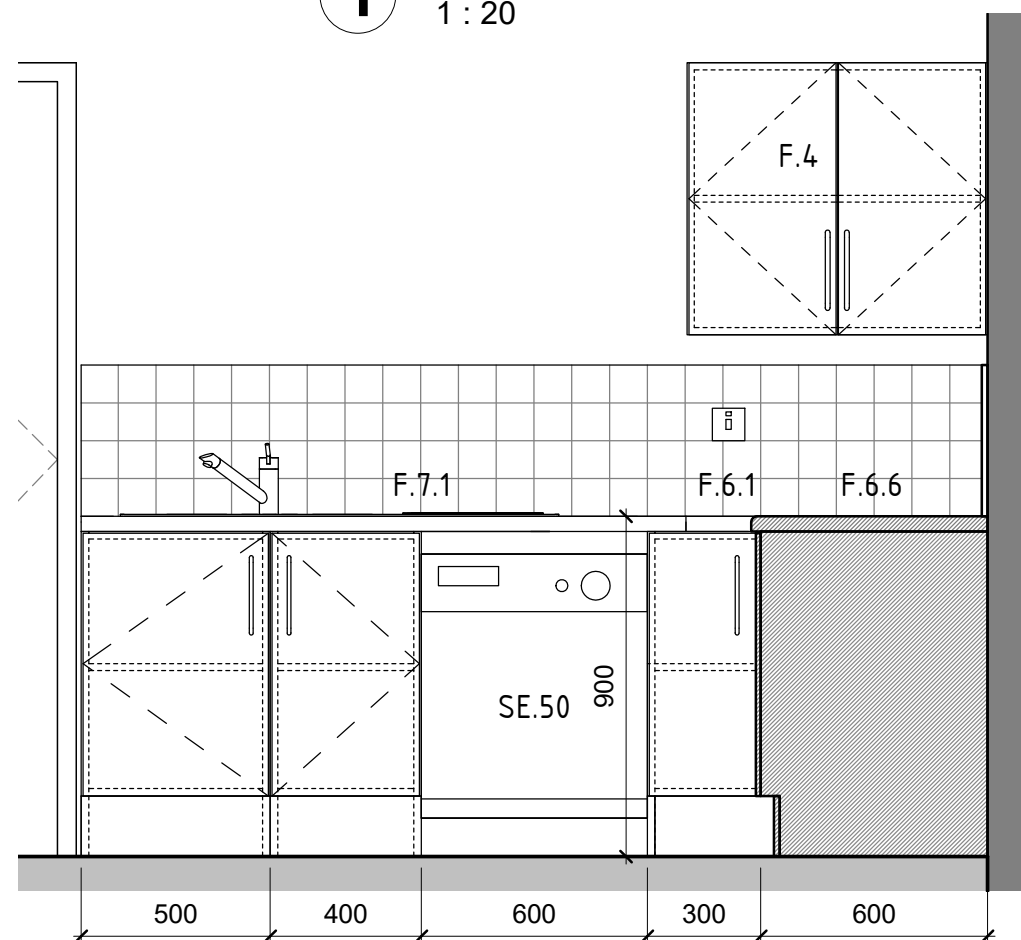

3 Corner Unit 1
1 : 20

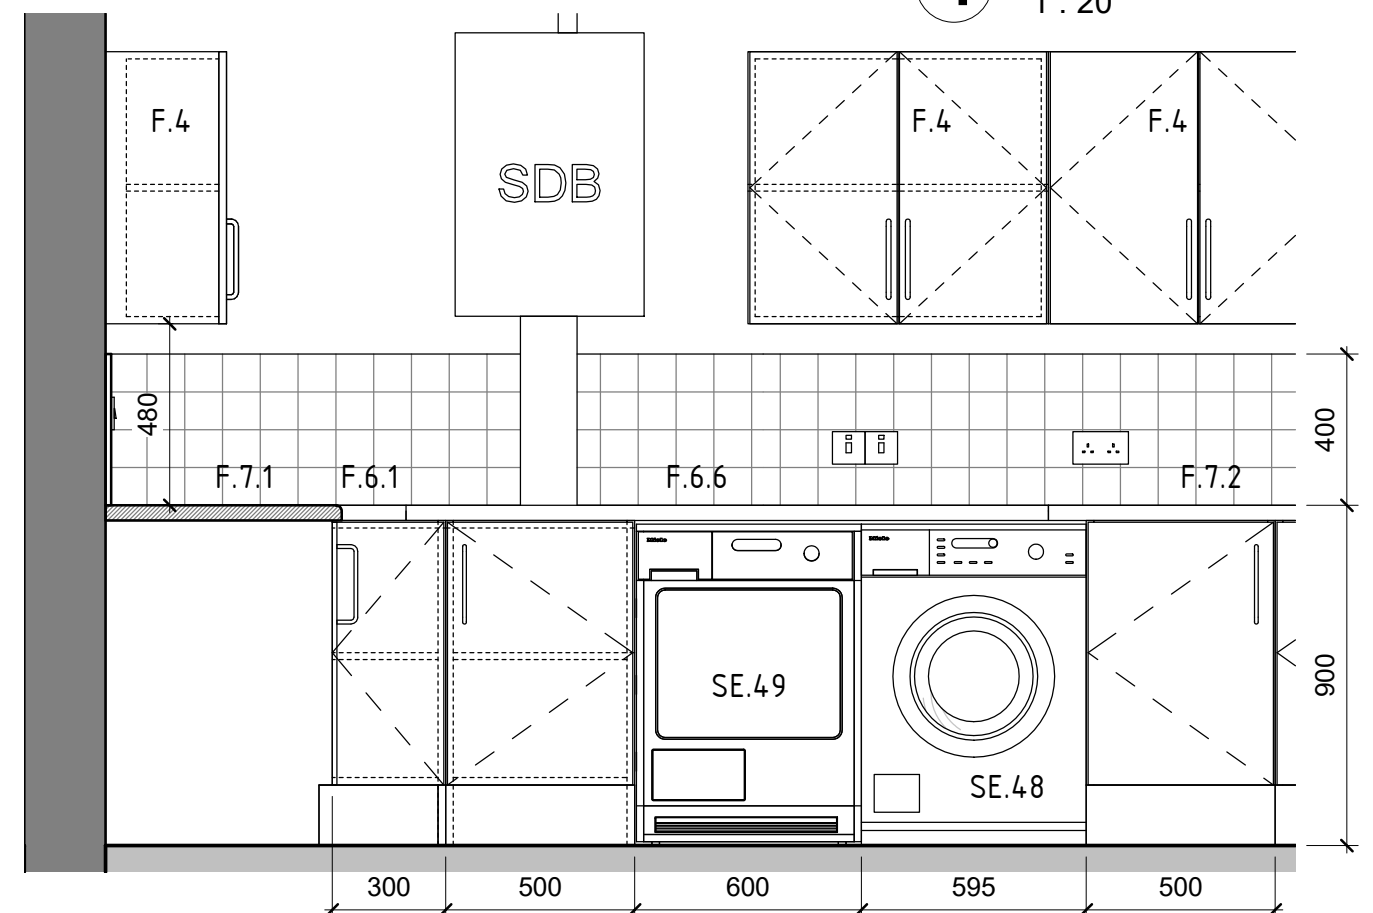

Post Primary School Room Layouts:
Home Economics

Dwg. Title

Fixed Furniture Detail 4

Dwg. No.

12-8

Rev. No.

Scale

1 : 20 @ A3

Date

Mar '21



An Roinn Oideachais
Department of Education

Department of Education

Planning and Building Unit, Portlaoise Road, Tullamore, County Offaly, R35 Y2N5.
www.gov.ie