


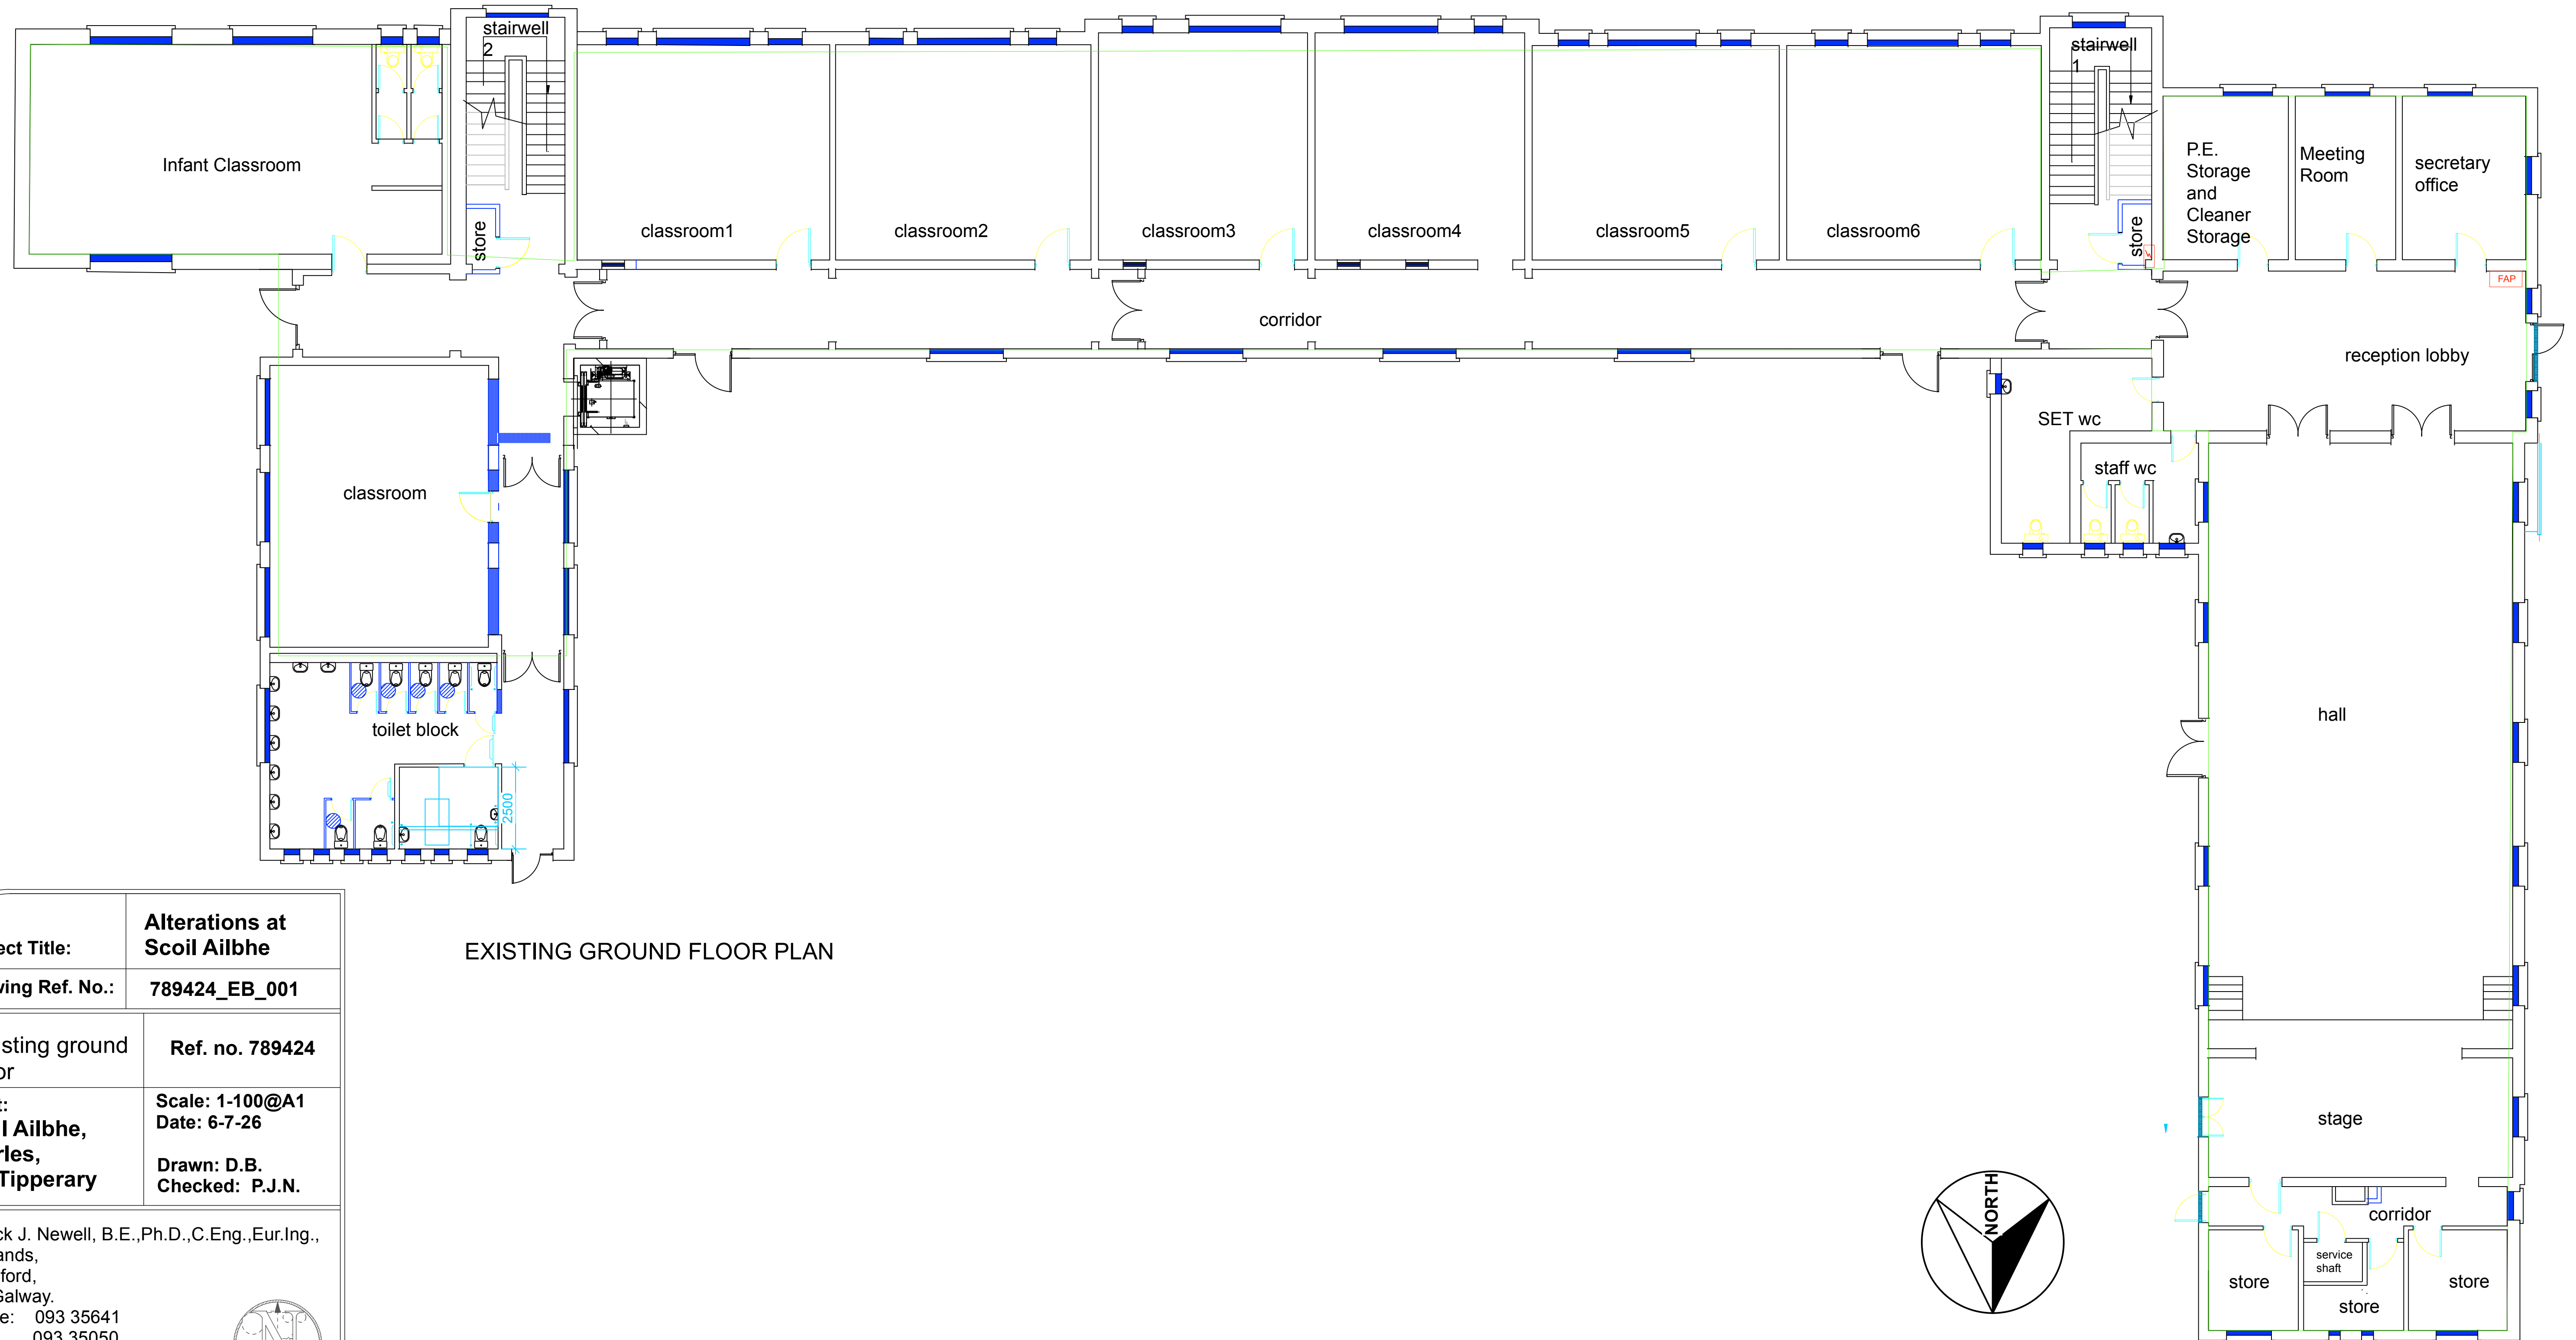

EXISTING GROUND FLOOR PLAN

|                                                       |                                                                       |
|-------------------------------------------------------|-----------------------------------------------------------------------|
| Project Title:                                        | Alterations at Scoil Ailbhe                                           |
| Drawing Ref. No.:                                     | 789424_EB_001                                                         |
| Title:<br>Existing ground floor                       | Ref. no. 789424                                                       |
| Client:<br>Scoil Ailbhe,<br>Thurles,<br>Co. Tipperary | Scale: 1-100@A1<br>Date: 6-7-26<br><br>Drawn: D.B.<br>Checked: P.J.N. |

Patrick J. Newell, B.E., Ph.D., C.Eng., Eur. Ing.,  
Oaklands,  
Headford,  
Co. Galway.  
Phone: 093 35641  
Fax.: 093 35050  
E-mail: info@newelleng.ie  
Website: www.newelleng.ie