



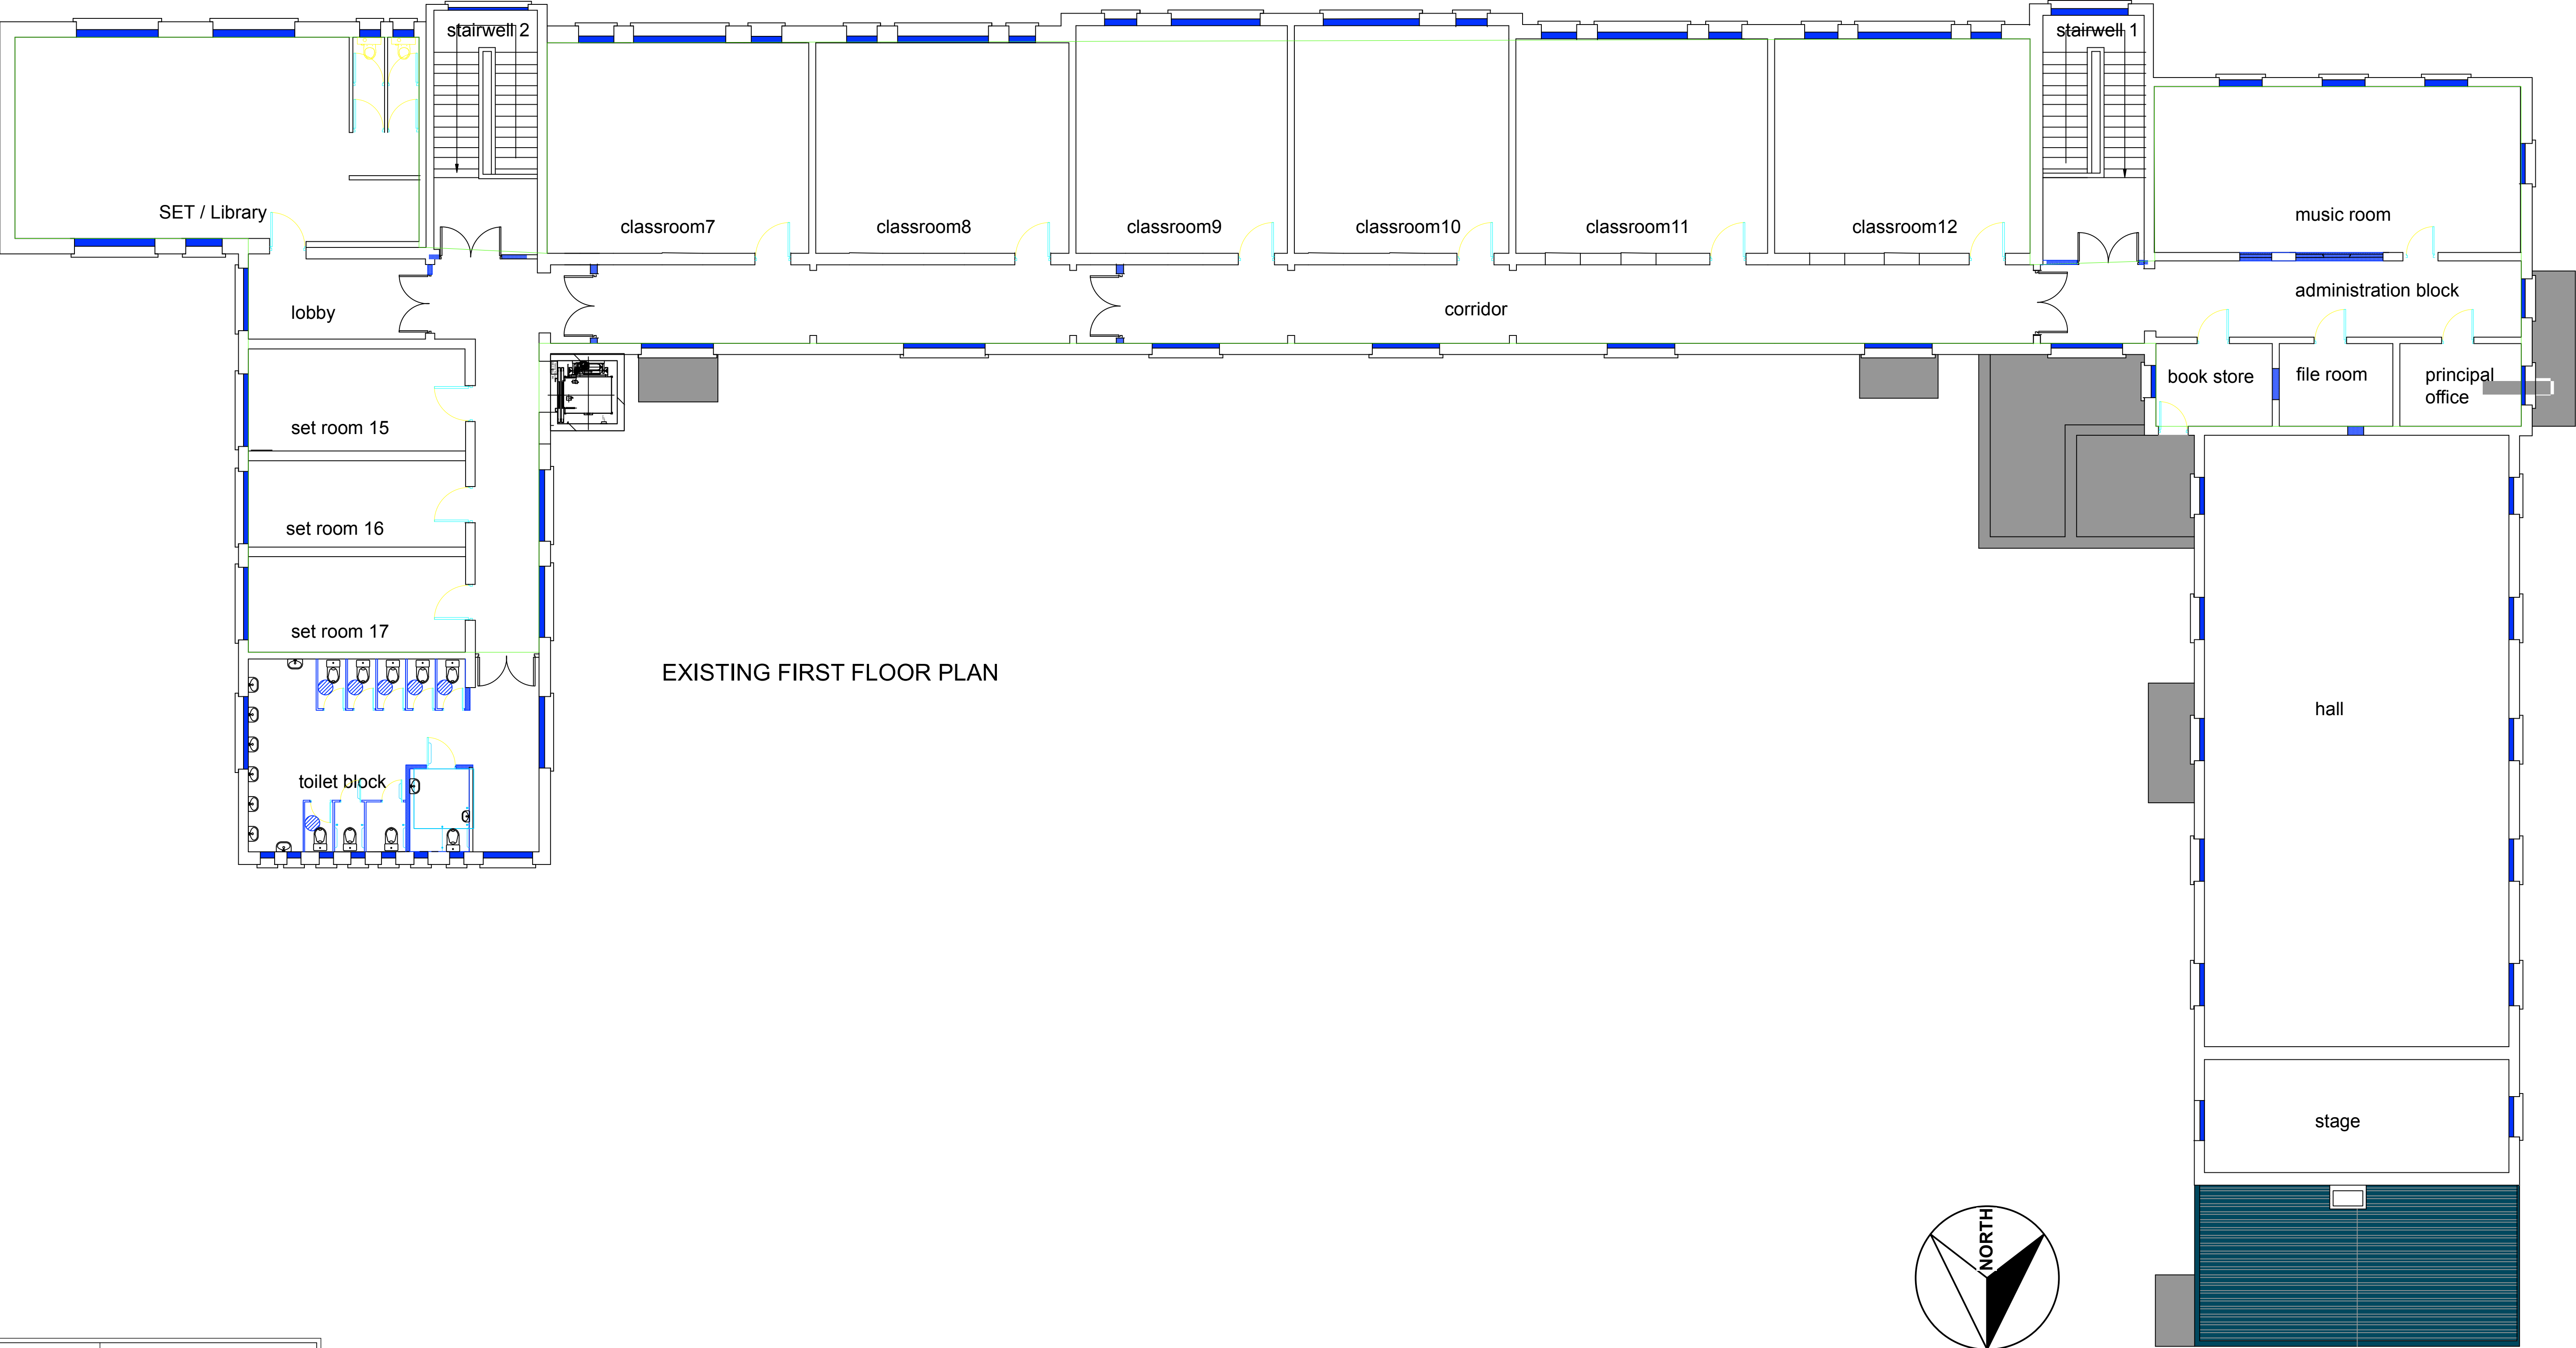

EXISTING FIRST FLOOR PLAN

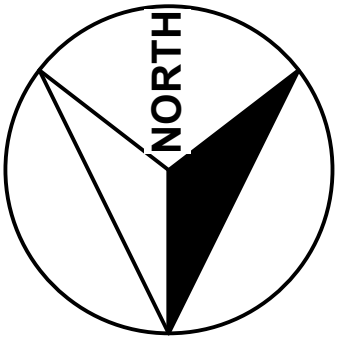

|   |                                                                                                   |
|---|---------------------------------------------------------------------------------------------------|
| <b>Project Title:</b>   | <b>Alterations at Scoil Ailbhe</b>                                                                |
| <b>Drawing Ref. No.:</b>   | <b>789424_EB_002</b>                                                                              |
| <b>Title:</b><br>Existing first floor   | <b>Ref. no. 789424</b>                                                                            |
| <b>Client:</b><br><b>Scoil Ailbhe, Thurles, Co. Tipperary</b>   | <b>Scale: 1-100@A1</b><br><b>Date: 6-7-26</b><br><br><b>Drawn: D.B.</b><br><b>Checked: P.J.N.</b> |
| Patrick J. Newell, B.E., Ph.D., C.Eng., Eur. Ing.,<br>Oaklands,<br>Headford,<br>Co. Galway.<br>Phone: 093 35641<br>Fax.: 093 35050<br>E-mail: info@newelleng.ie<br>Website: www.newelleng.ie |                                                                                                   |