



EXISTING SOUTH ELEVATION

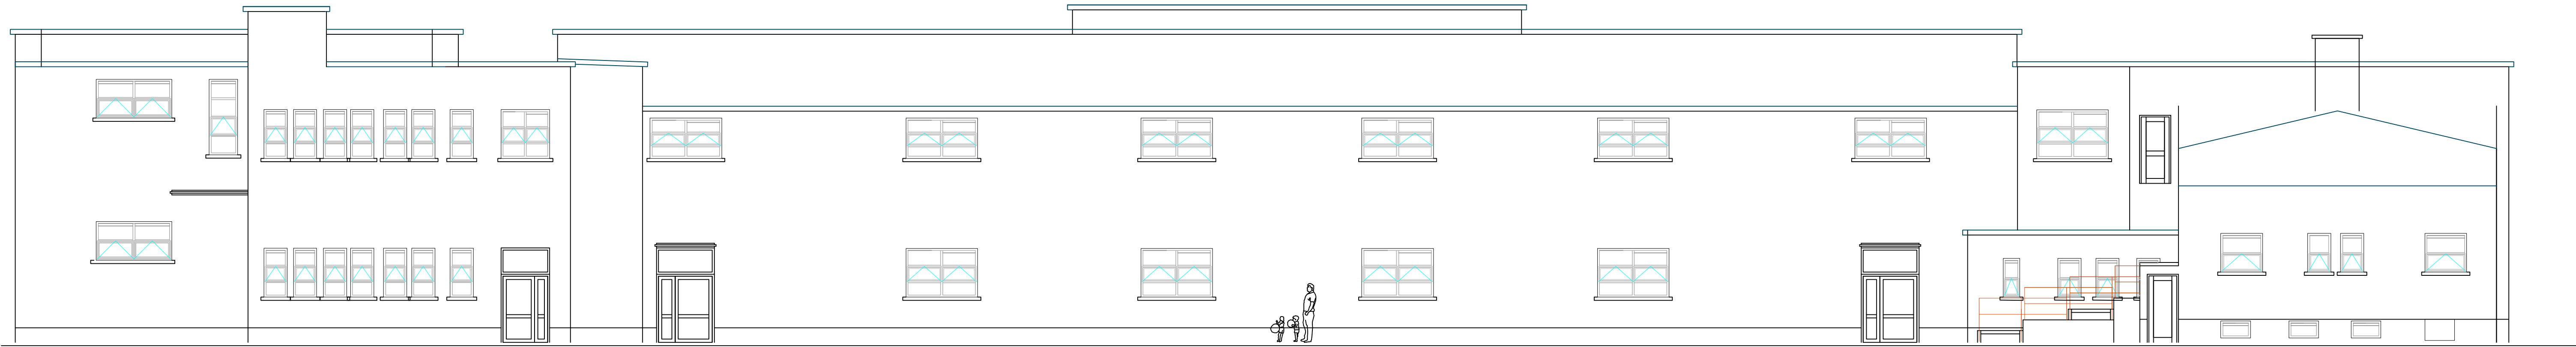

EXISTING SOUTH ELEVATION

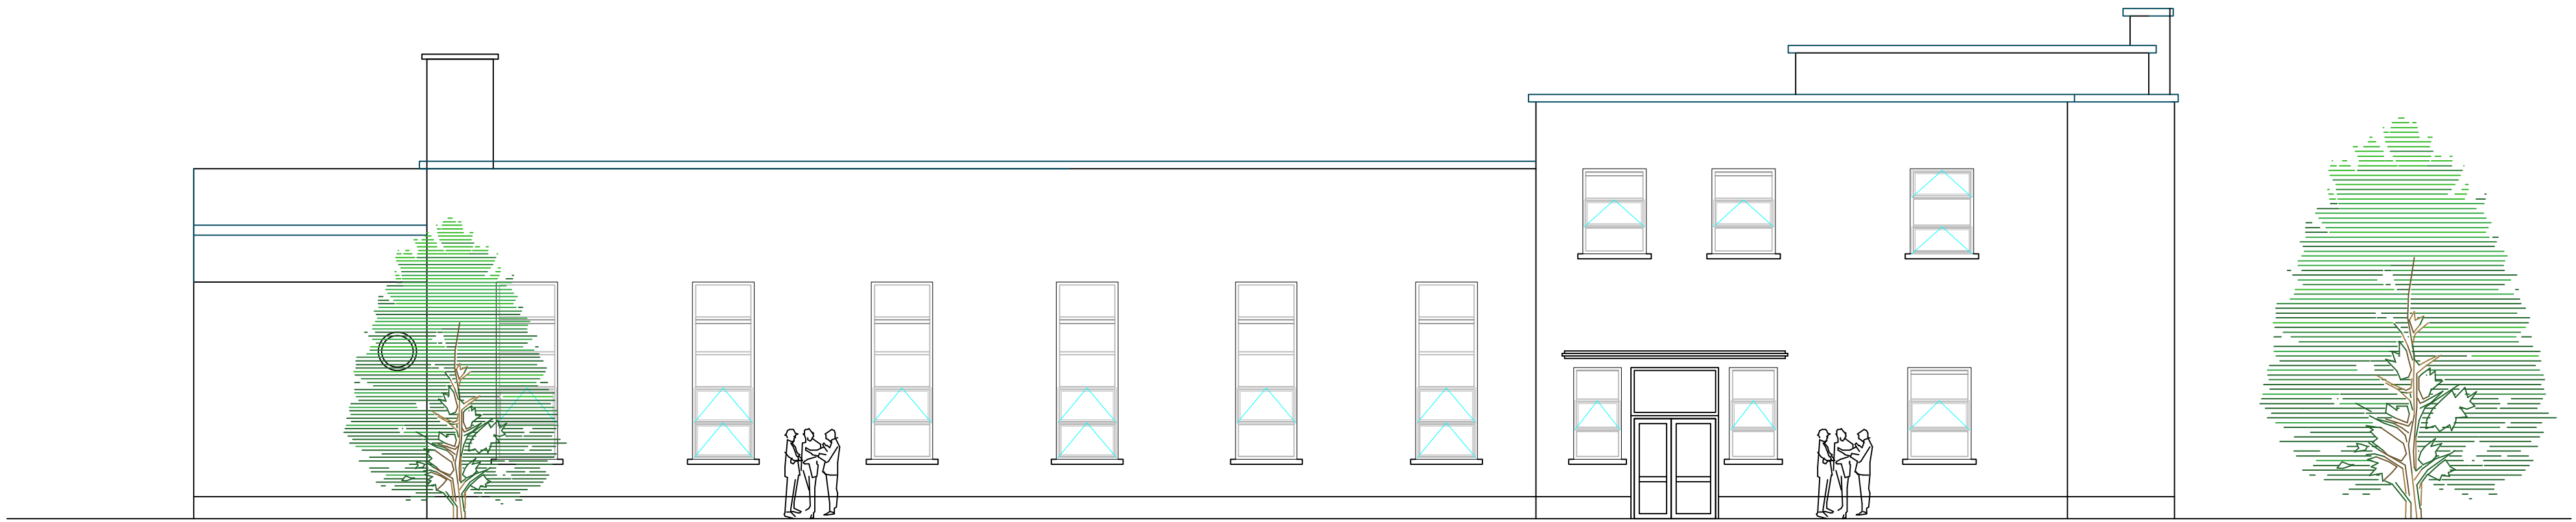

EXISTING WEST ELEVATION

Project Title:	Alterations at Scoil Ailbhe
Drawing Ref. No.:	789424_EB_003
Title: Existing elevations	Ref. no. 789424
Client: Scoil Ailbhe, Thurles, Co. Tipperary	Scale: 1-100@A1 Date: 6-7-26 Drawn: D.B. Checked: P.J.N.
Patrick J. Newell, B.E., Ph.D., C.Eng., Eur. Ing., Oaklands, Headford, Co. Galway. Phone: 093 35641 Fax.: 093 35050 E-mail: info@newelleng.ie Website: www.newelleng.ie	

