


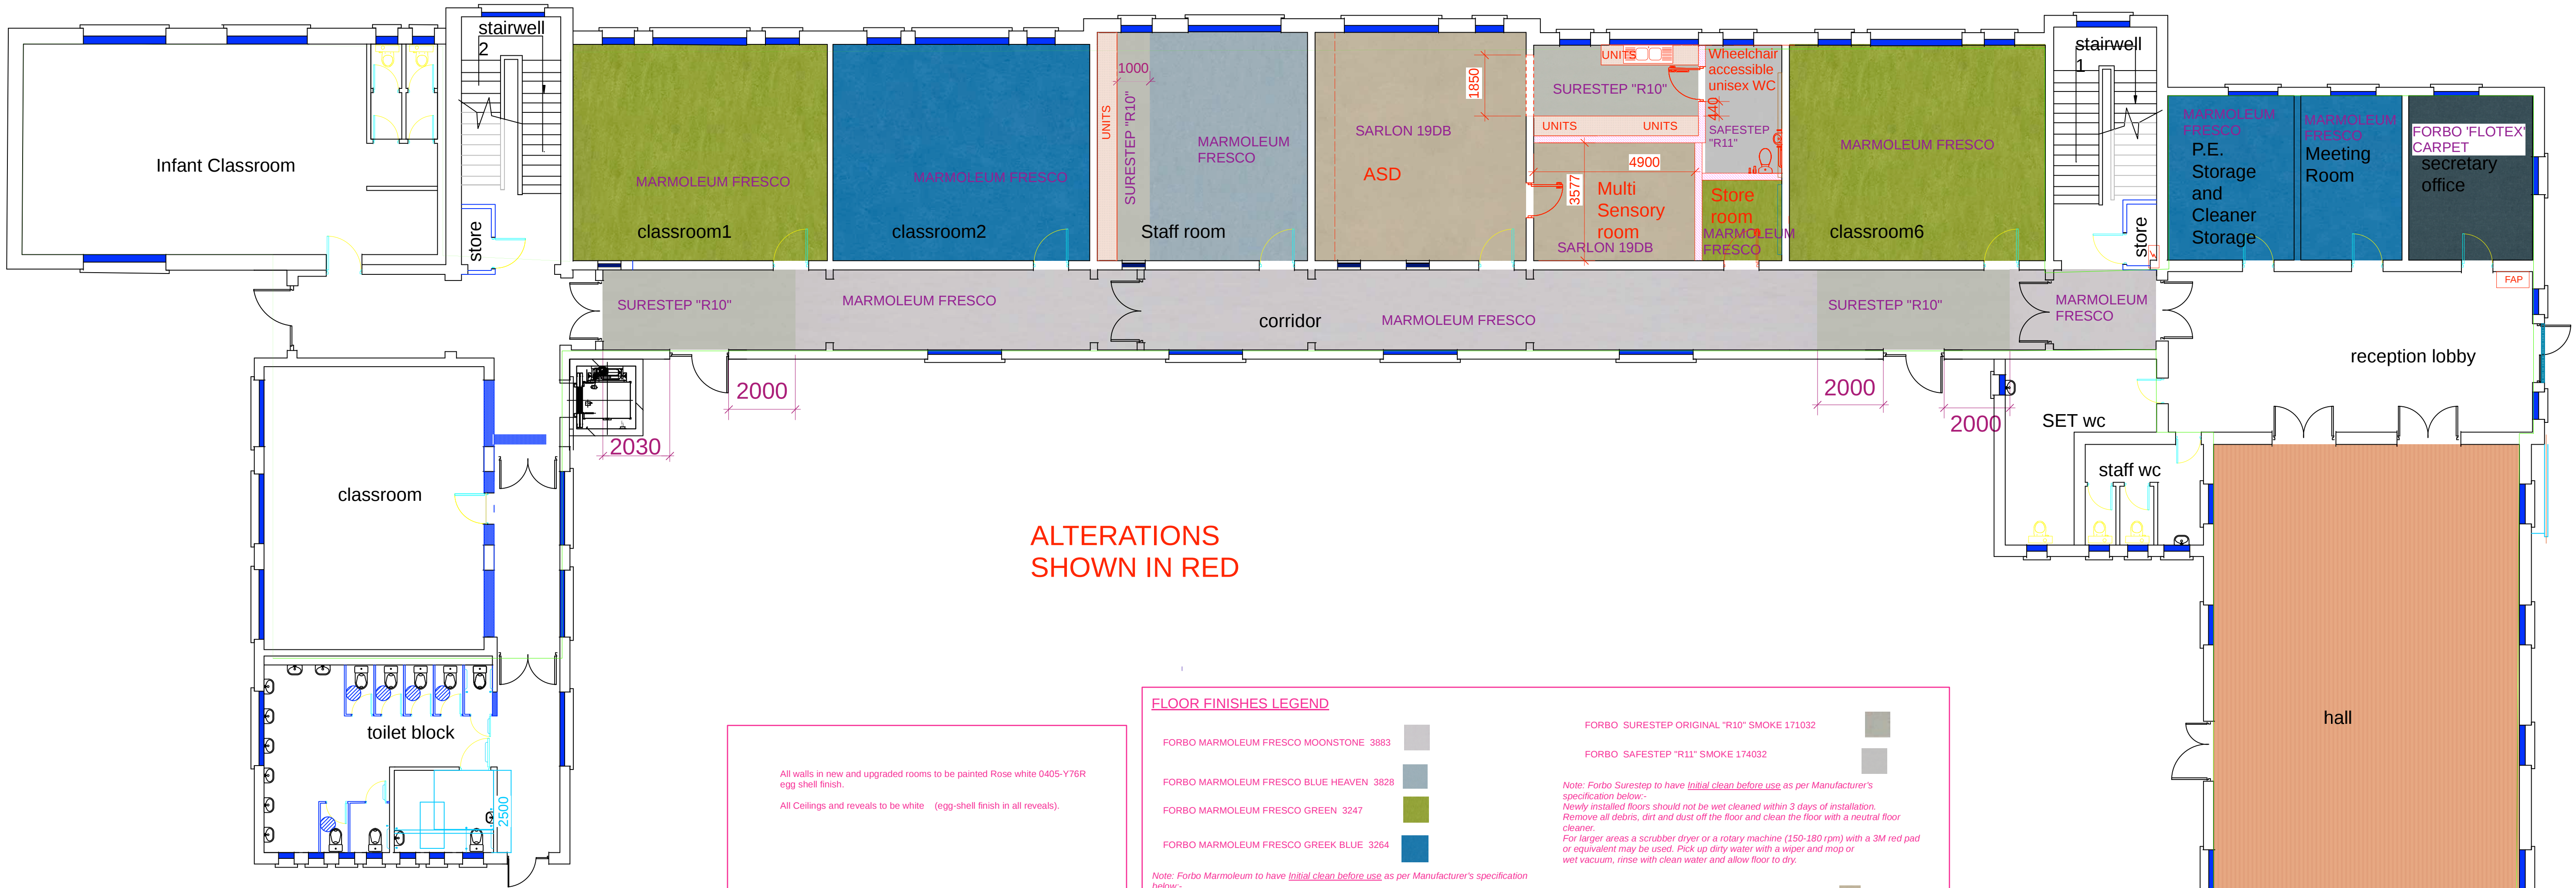

PROPOSED GROUND FLOOR PLAN

All walls in new and upgraded rooms to be painted Rose white 0405-Y76R egg shell finish.
All Ceilings and reveals to be white (egg-shell finish in all reveals).

All architrave and skirting to be high gloss Cornfield Yellow(Sandtex)
Windowboards to be Dulux high gloss White
Internal Fire Doors to be High gloss Oxford Blue(Sandtex).

FLOOR FINISHES LEGEND

FORBO MARMOLEUM FRESCO MOONSTONE 3883		FORBO SURESTEP ORIGINAL "R10" SMOKE 171032	
FORBO MARMOLEUM FRESCO BLUE HEAVEN 3828		FORBO SAFESTEP "R11" SMOKE 174032	
FORBO MARMOLEUM FRESCO GREEN 3247		<i>Note: Forbo Surestep to have Initial clean before use as per Manufacturer's specification below:- Newly installed floors should not be wet cleaned within 3 days of installation. Remove all debris, dirt and dust off the floor and clean the floor with a neutral floor cleaner. For larger areas a scrubber dryer or a rotary machine (150-180 rpm) with a 3M red pad or equivalent may be used. Pick up dirty water with a wiper and mop or wet vacuum, rinse with clean water and allow floor to dry.</i>	
FORBO MARMOLEUM FRESCO GREEK BLUE 3264		FORBO SARLON 19DB 4603T4319 seashell urban concrete	
<i>Note: Forbo Marmoleum to have Initial clean before use as per Manufacturer's specification below:- Newly installed floors should not be wet cleaned within 3 days of installation. Remove all debris, dirt and dust off the floor and clean the floor with a neutral floor cleaner. For larger areas a scrubber dryer or a rotary machine (150-300 rpm) with a 3M red pad or equivalent may be used. Pick up dirty water with a wiper and mop or wet vacuum, rinse with clean water and allow floor to dry. If required dry or spray buff the floor with a rotary machine (150-300 rpm) and 3M red pad or equivalent. Note: If cement dust is present add approximately 2% of Citric or Acetic acid.</i>		<i>Note: Forbo Sarlon to have Initial clean before use as per Manufacturer's specification below:- Newly installed floors should not be wet cleaned within 3 days of installation. Remove all debris, dirt and dust off the floor and clean the floor with a neutral floor cleaner. For larger areas a scrubber dryer or a rotary machine (150-300 rpm) with a 3M red pad or equivalent may be used. Pick up dirty water with a wiper and mop or wet vacuum, rinse with clean water and allow floor to dry.</i>	
FORBO 'FLOTEX' CARPET s246002/t546002 Metro.tempest		PREFINISHED TONGUE & GROOVED SOLID MAPLE CUSHIONED SPORTS FLOOR, HIDDEN NAILING TO 50MM X 50MM TREATED TIMBER BATTENS	

Project Title:	Alterations at Scoil Ailbhe
Drawing Ref. No.:	789424_PS_504-1
Title: MARMOLEUM FINISHES SCHEDULE	Ref. no. 789424
Client: Scoil Ailbhe, Thurles, Co. Tipperary	Scale: 1-100@A1 Date: 17-7-26 Drawn: D.B. Checked: P.J.N.
Patrick J. Newell, B.E.,Ph.D.,C.Eng.,Eur.Ing., Oaklands, Headford, Co. Galway. Phone: 093 35641 Fax.: 093 35050 E-mail: info@newelleng.ie Website: www.newelleng.ie	

All works to comply with Current Irish Building Regulations, Technical Guidance Documents and accompanying details. All work to be in compliance with all relevant Irish, European,m British and International Standards.

Use Figured Dimensions only. Do not scale from Drawing.

Any discrepancy between drawings to be notified to Consulting Engineer for clarification.

Compliance with the Building Control (Amendment) Regulations 2014 will be required. The contractor will be required to facilitate the Assigned Certifier as required including providing all requested ancillary certificates and scheduling works to comply with the project Inspection Plan.

