


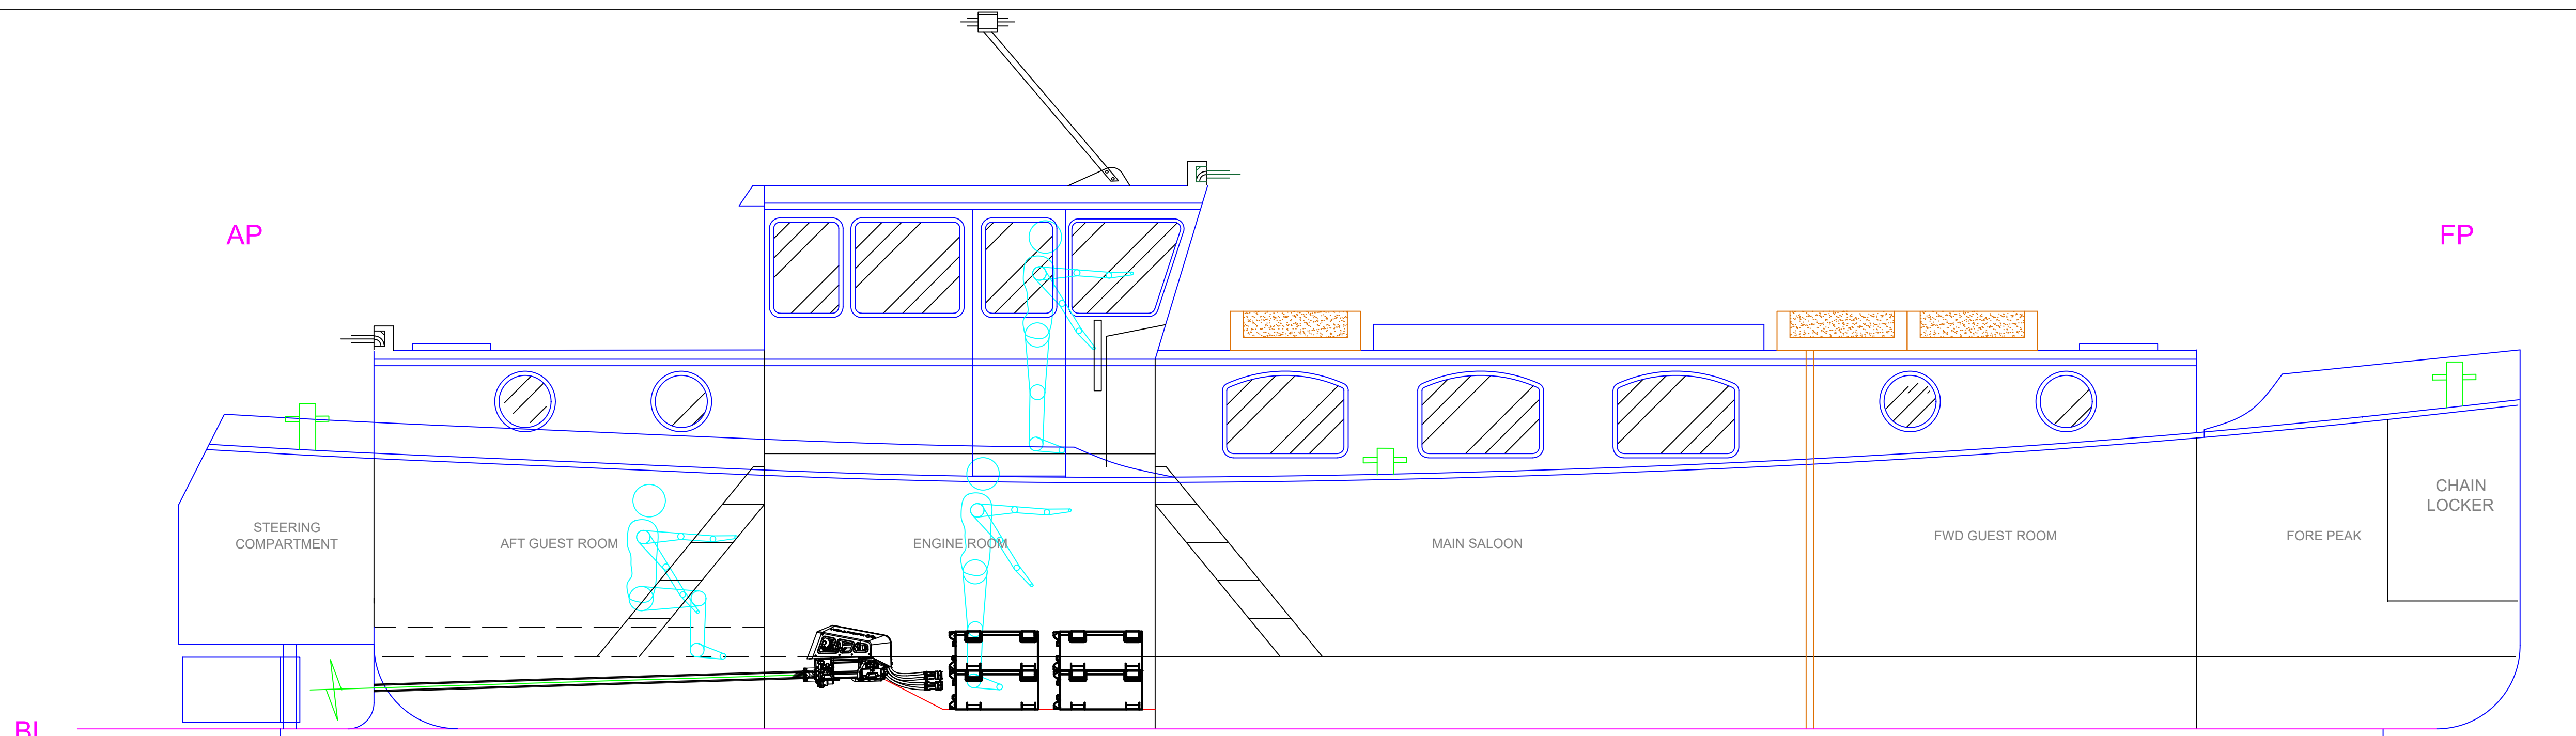
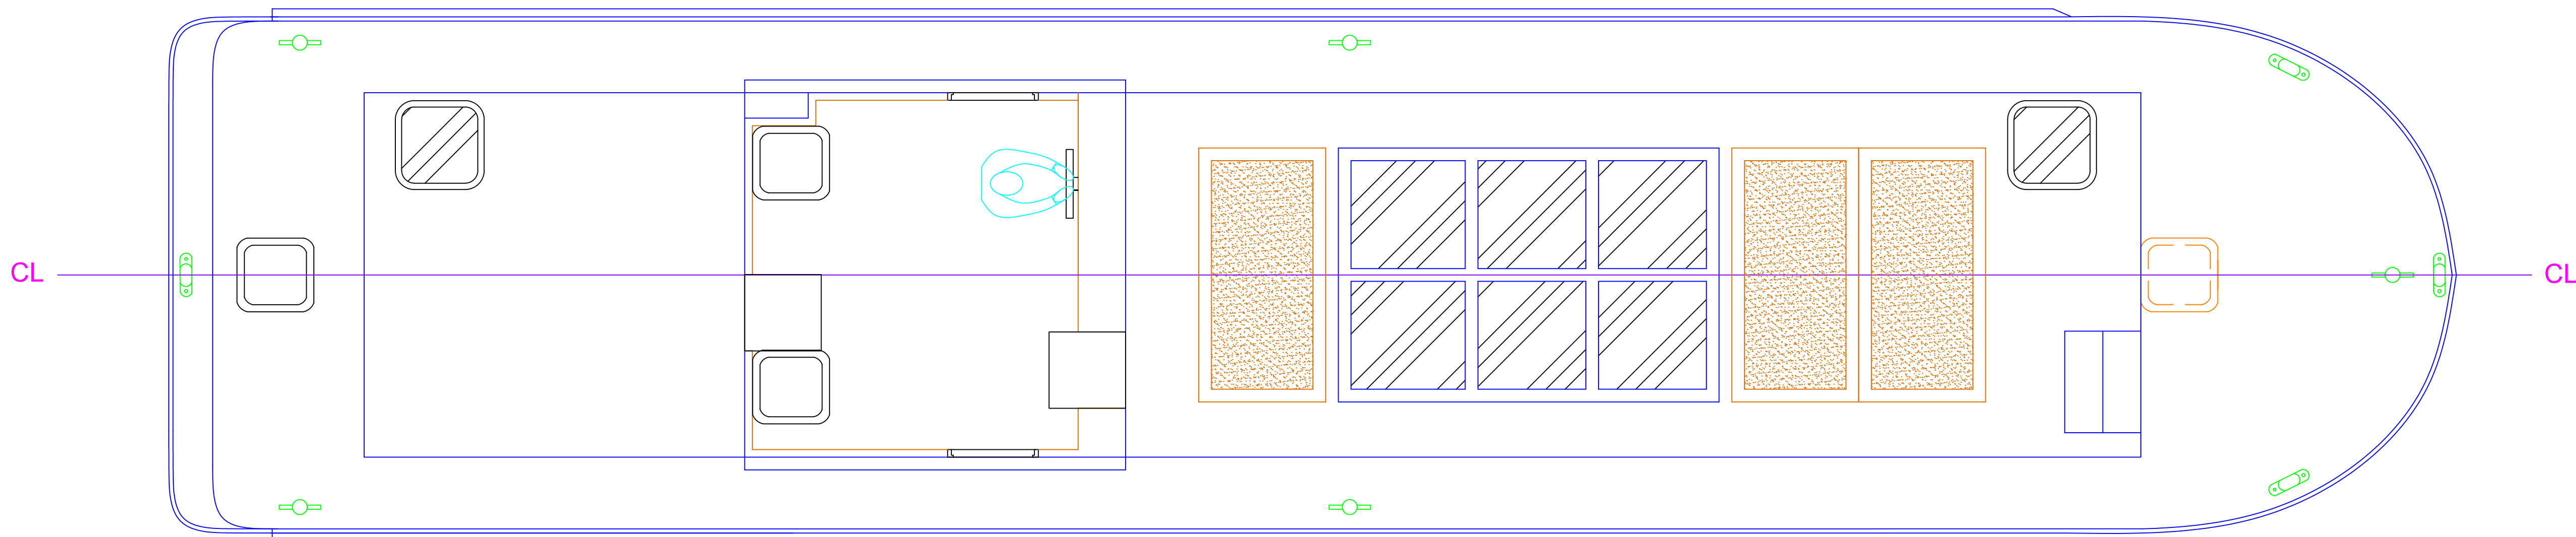


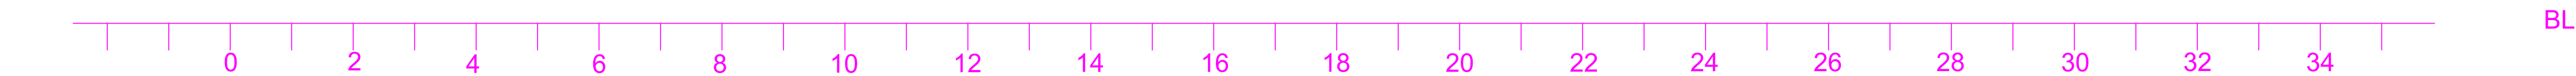

OUTBOARD PROFILE

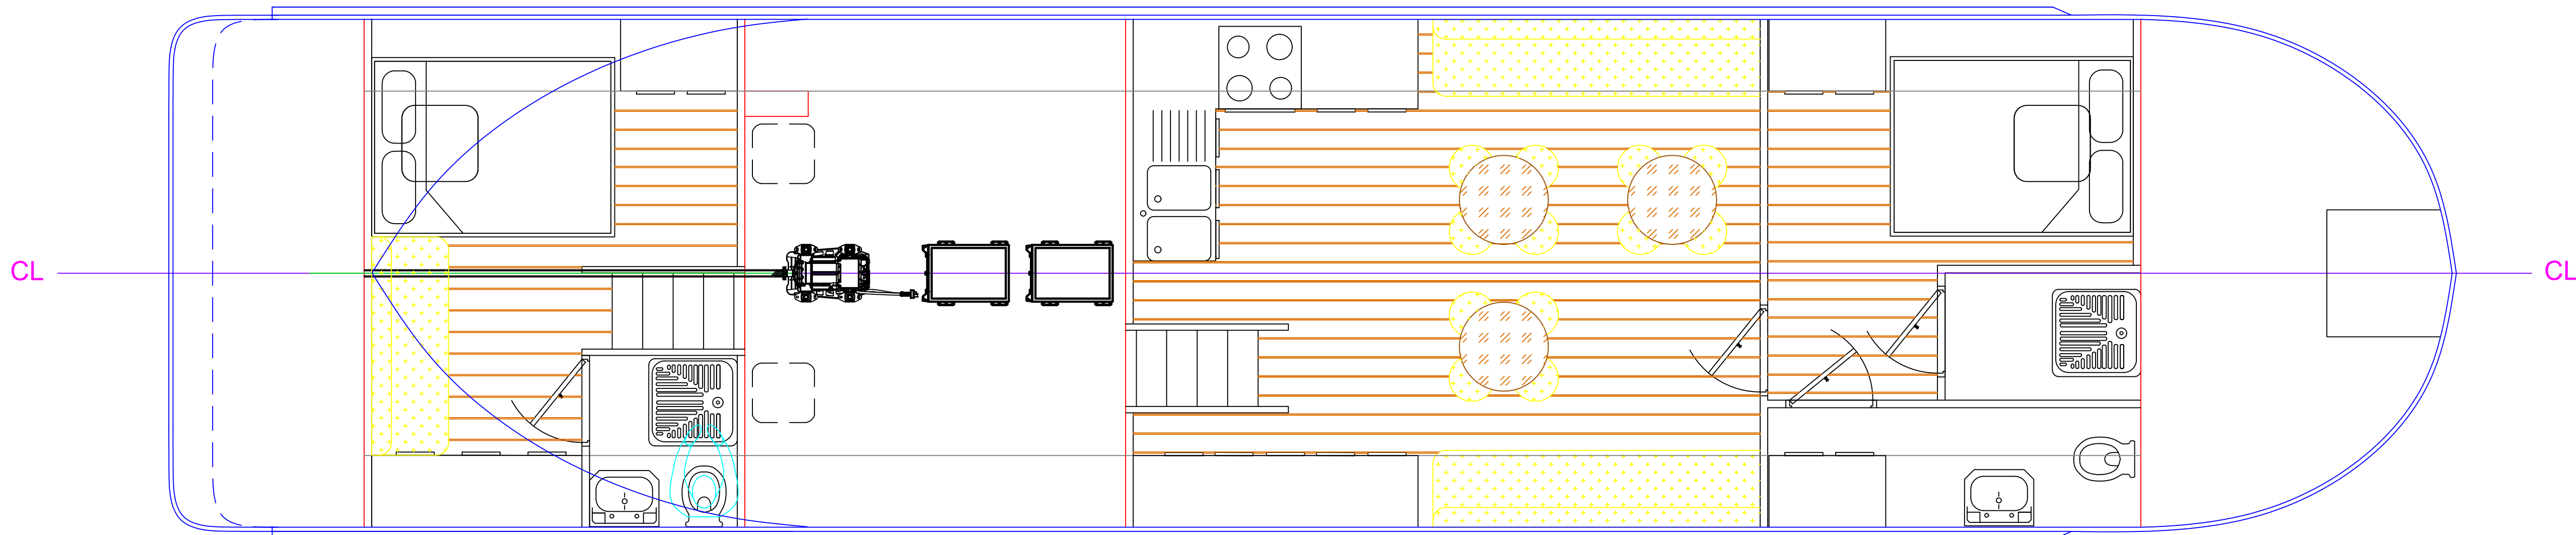

COACH ROOF PLAN

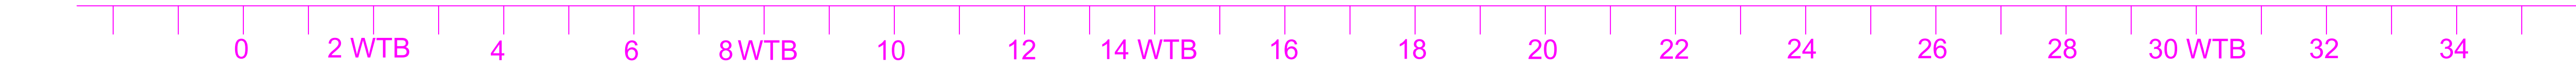

MAIN DECK PLAN

SHOWING PARTITIONING OF THE SALOON

REFERENCE INFO/DWGS:
CADMATIC MODEL 18M-SAB-24

PRINCIPAL DIMENSIONS:

L.O.A.	18.00 METERS
B.O.A.	4.050 METERS
DEPTH	1.98 METERS
STATION SPACING	0.50 METERS
DECK CAMBER	0.90 METERS

REVISION:	DATE:	BY:
ALTERED SEATING	26/09/2024	RMCC
ALTERED WINDOWS	26/09/2024	RMCC
ADDITIONAL MOORING POSTS	21/11/2024	RMCC
FLOWER BED BOXES ADDED	12/12/2025	JW



naval architects & marine surveyors

PROJECT TITLE: **GENERAL ARRANGEMENT**

VESSEL NAME: **18(m) BARGE**

CLIENT: **STREET ART INC.**

DATE: **04-09-2024**

ENGINEER/DRAFTSMAN: **JW/RMC**

DRAWING NUMBER: **SA-2000-03**

SCALE: **1:30 (PRINTED AT A1 SIZE)**

SHEET: **1 of 1**

Airside Unit1, Boeing Avenue,
Airport Business Park,
Waterford, Ireland, X91 NTD4
Tel: ++353(0)87 6289219
Email: info@prolines.ie
WWW.PROLINES.IE