



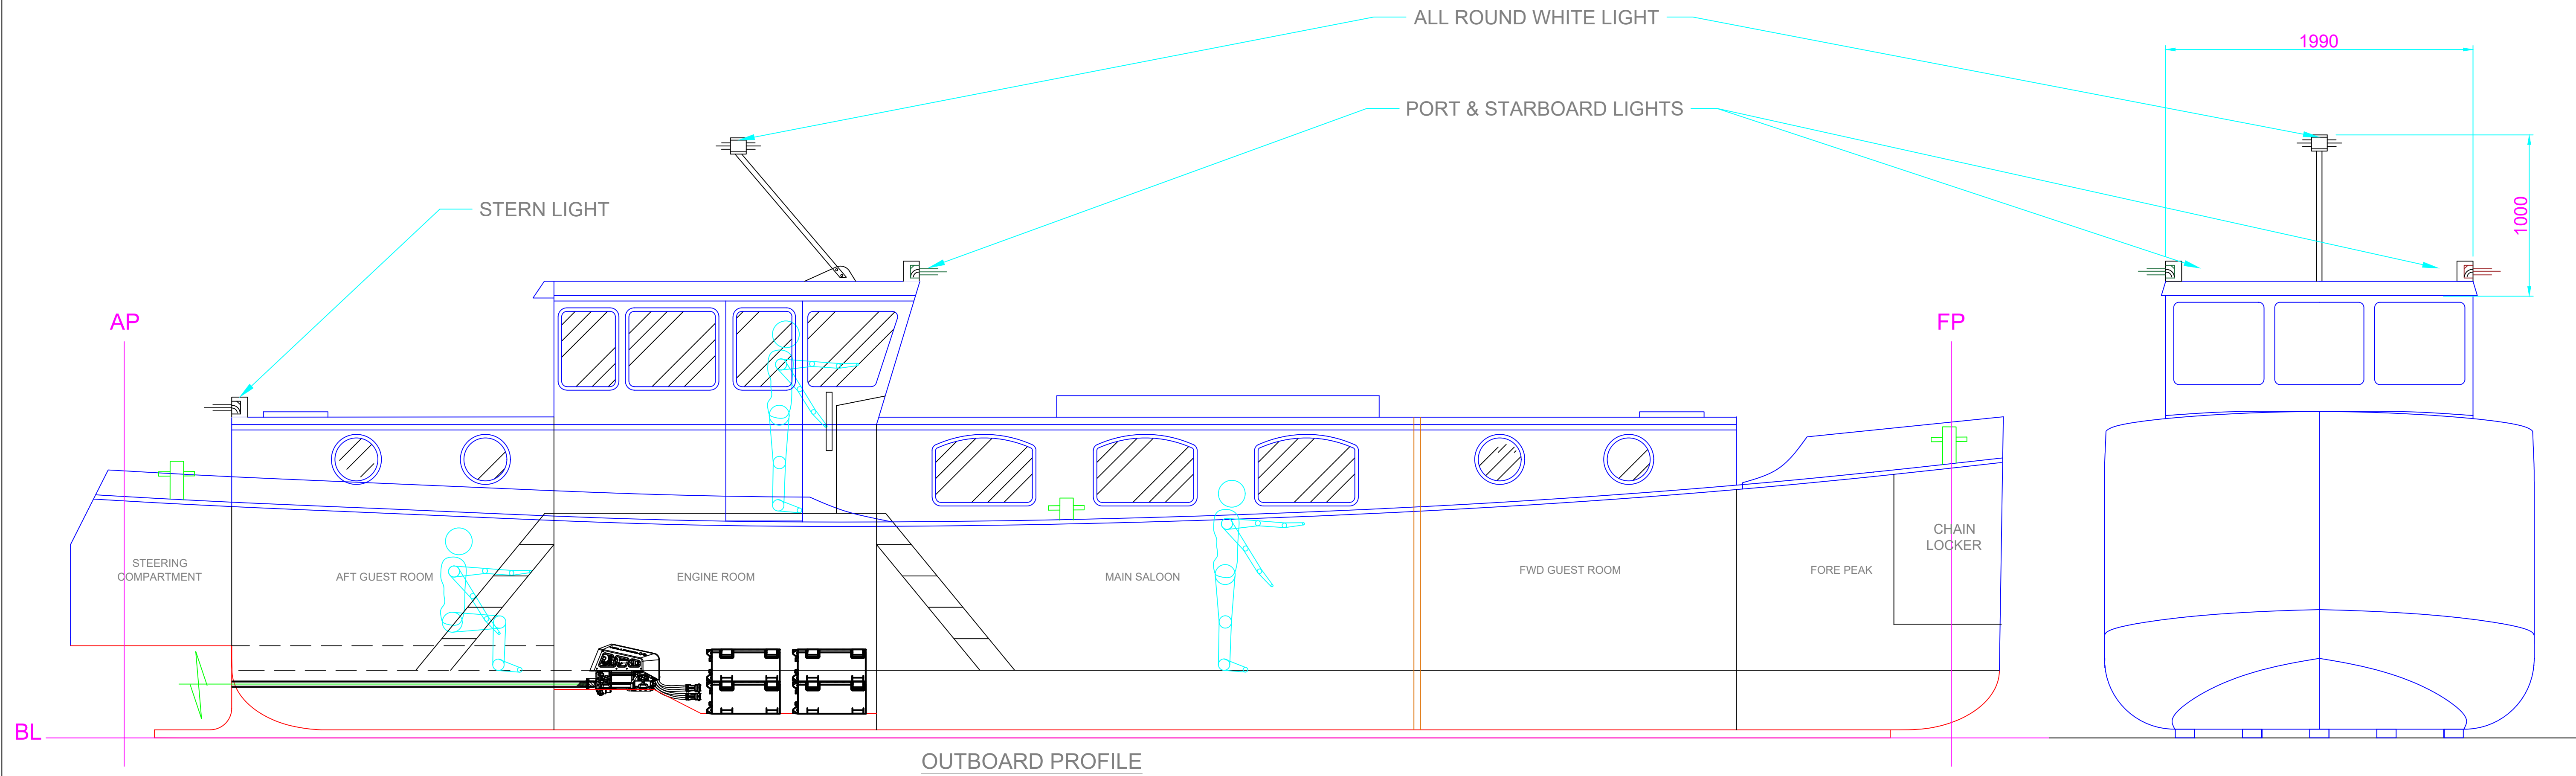

OUTBOARD PROFILE

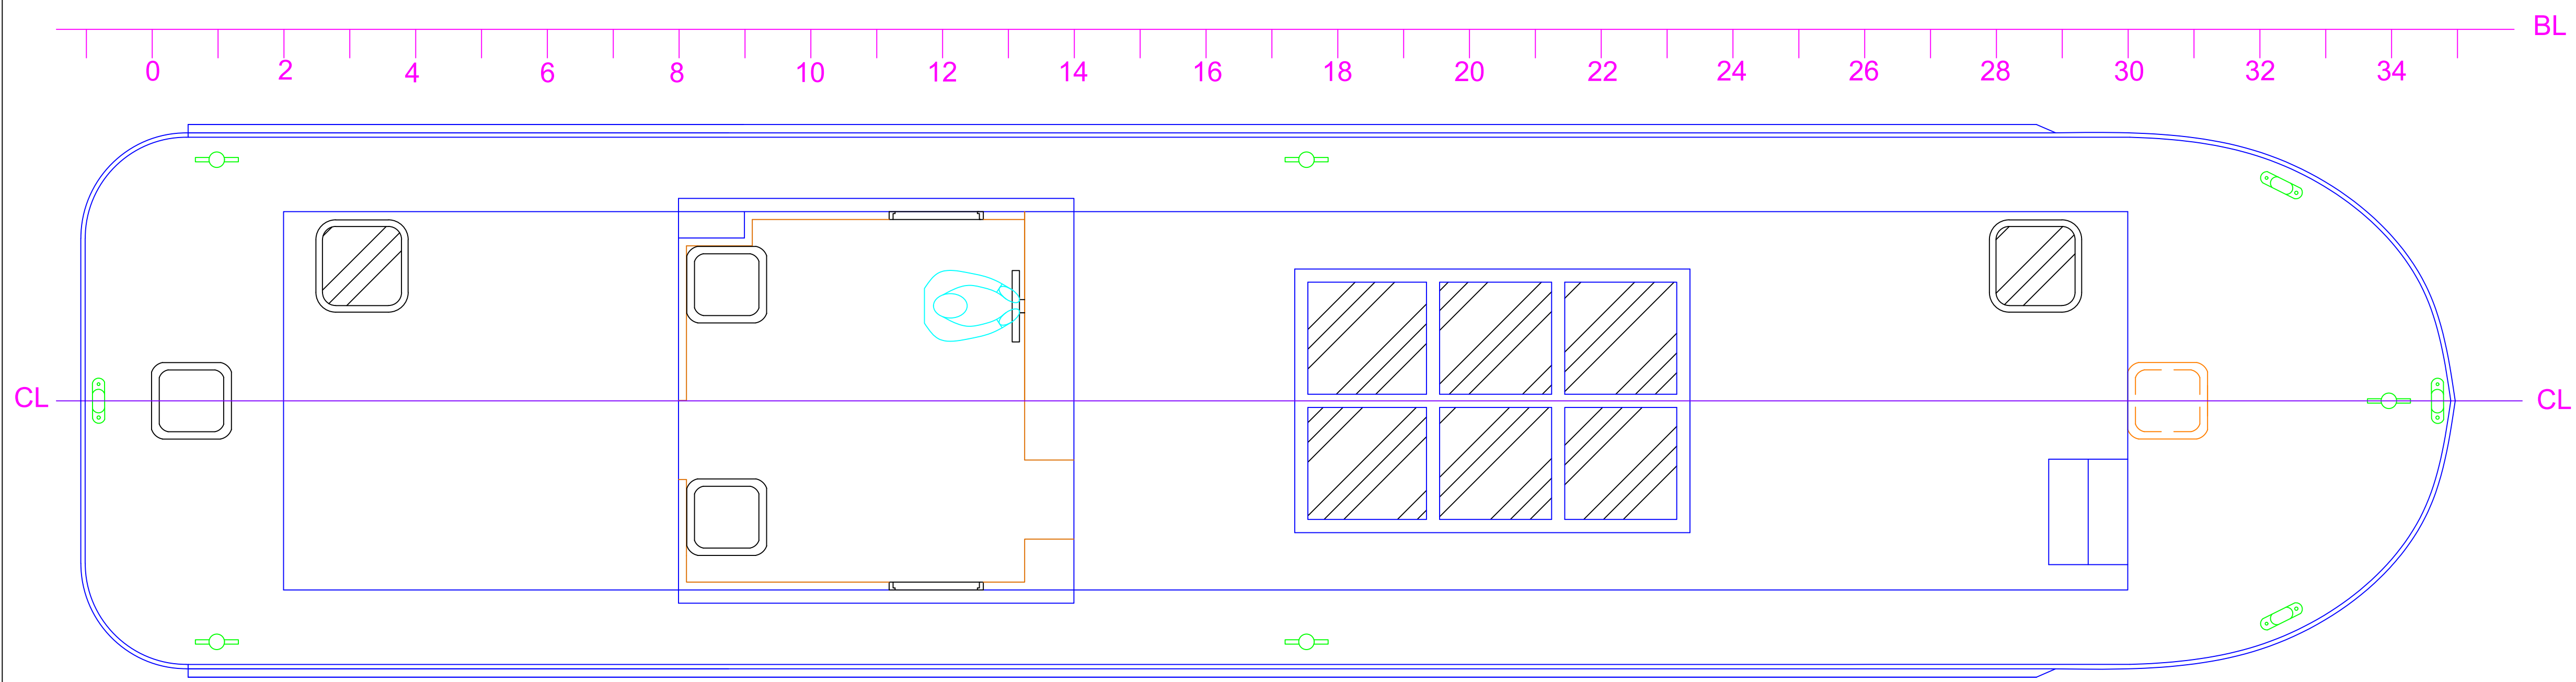

COACH ROOF PLAN

REFERENCE INFO/DWGS:
CADMATIC MODEL 18M-SAB-24

PRINCIPAL DIMENSIONS:

L.O.A.	18.00 METERS
B.O.A	4.050 METERS
DEPTH	1.98 METERS
STATION SPACING	0.50 METERS
DECK CAMBER	0.90 METERS

REVISION:	DATE:	BY:



naval architects & marine surveyors

Airside Unit1, Boeing Avenue,
Airport Business Park,
Waterford, Ireland, X91 NTD4
Tel: ++353(0)87 6289219
Email: info@prolines.ie
WWW.PROLINES.IE

PROJECT TITLE: COLREG INFORMATION	
VESSEL NAME: 18(m) BARGE	
CLIENT: STREET ART INC.	DRAWING NUMBER: SA-2003-00
DATE: 21-11-2024	SCALE: 1:30 (PRINTED AT A1 SIZE)
ENGINEER/DRAFTSMAN: JW/RMC	SHEET: 1 of 1