



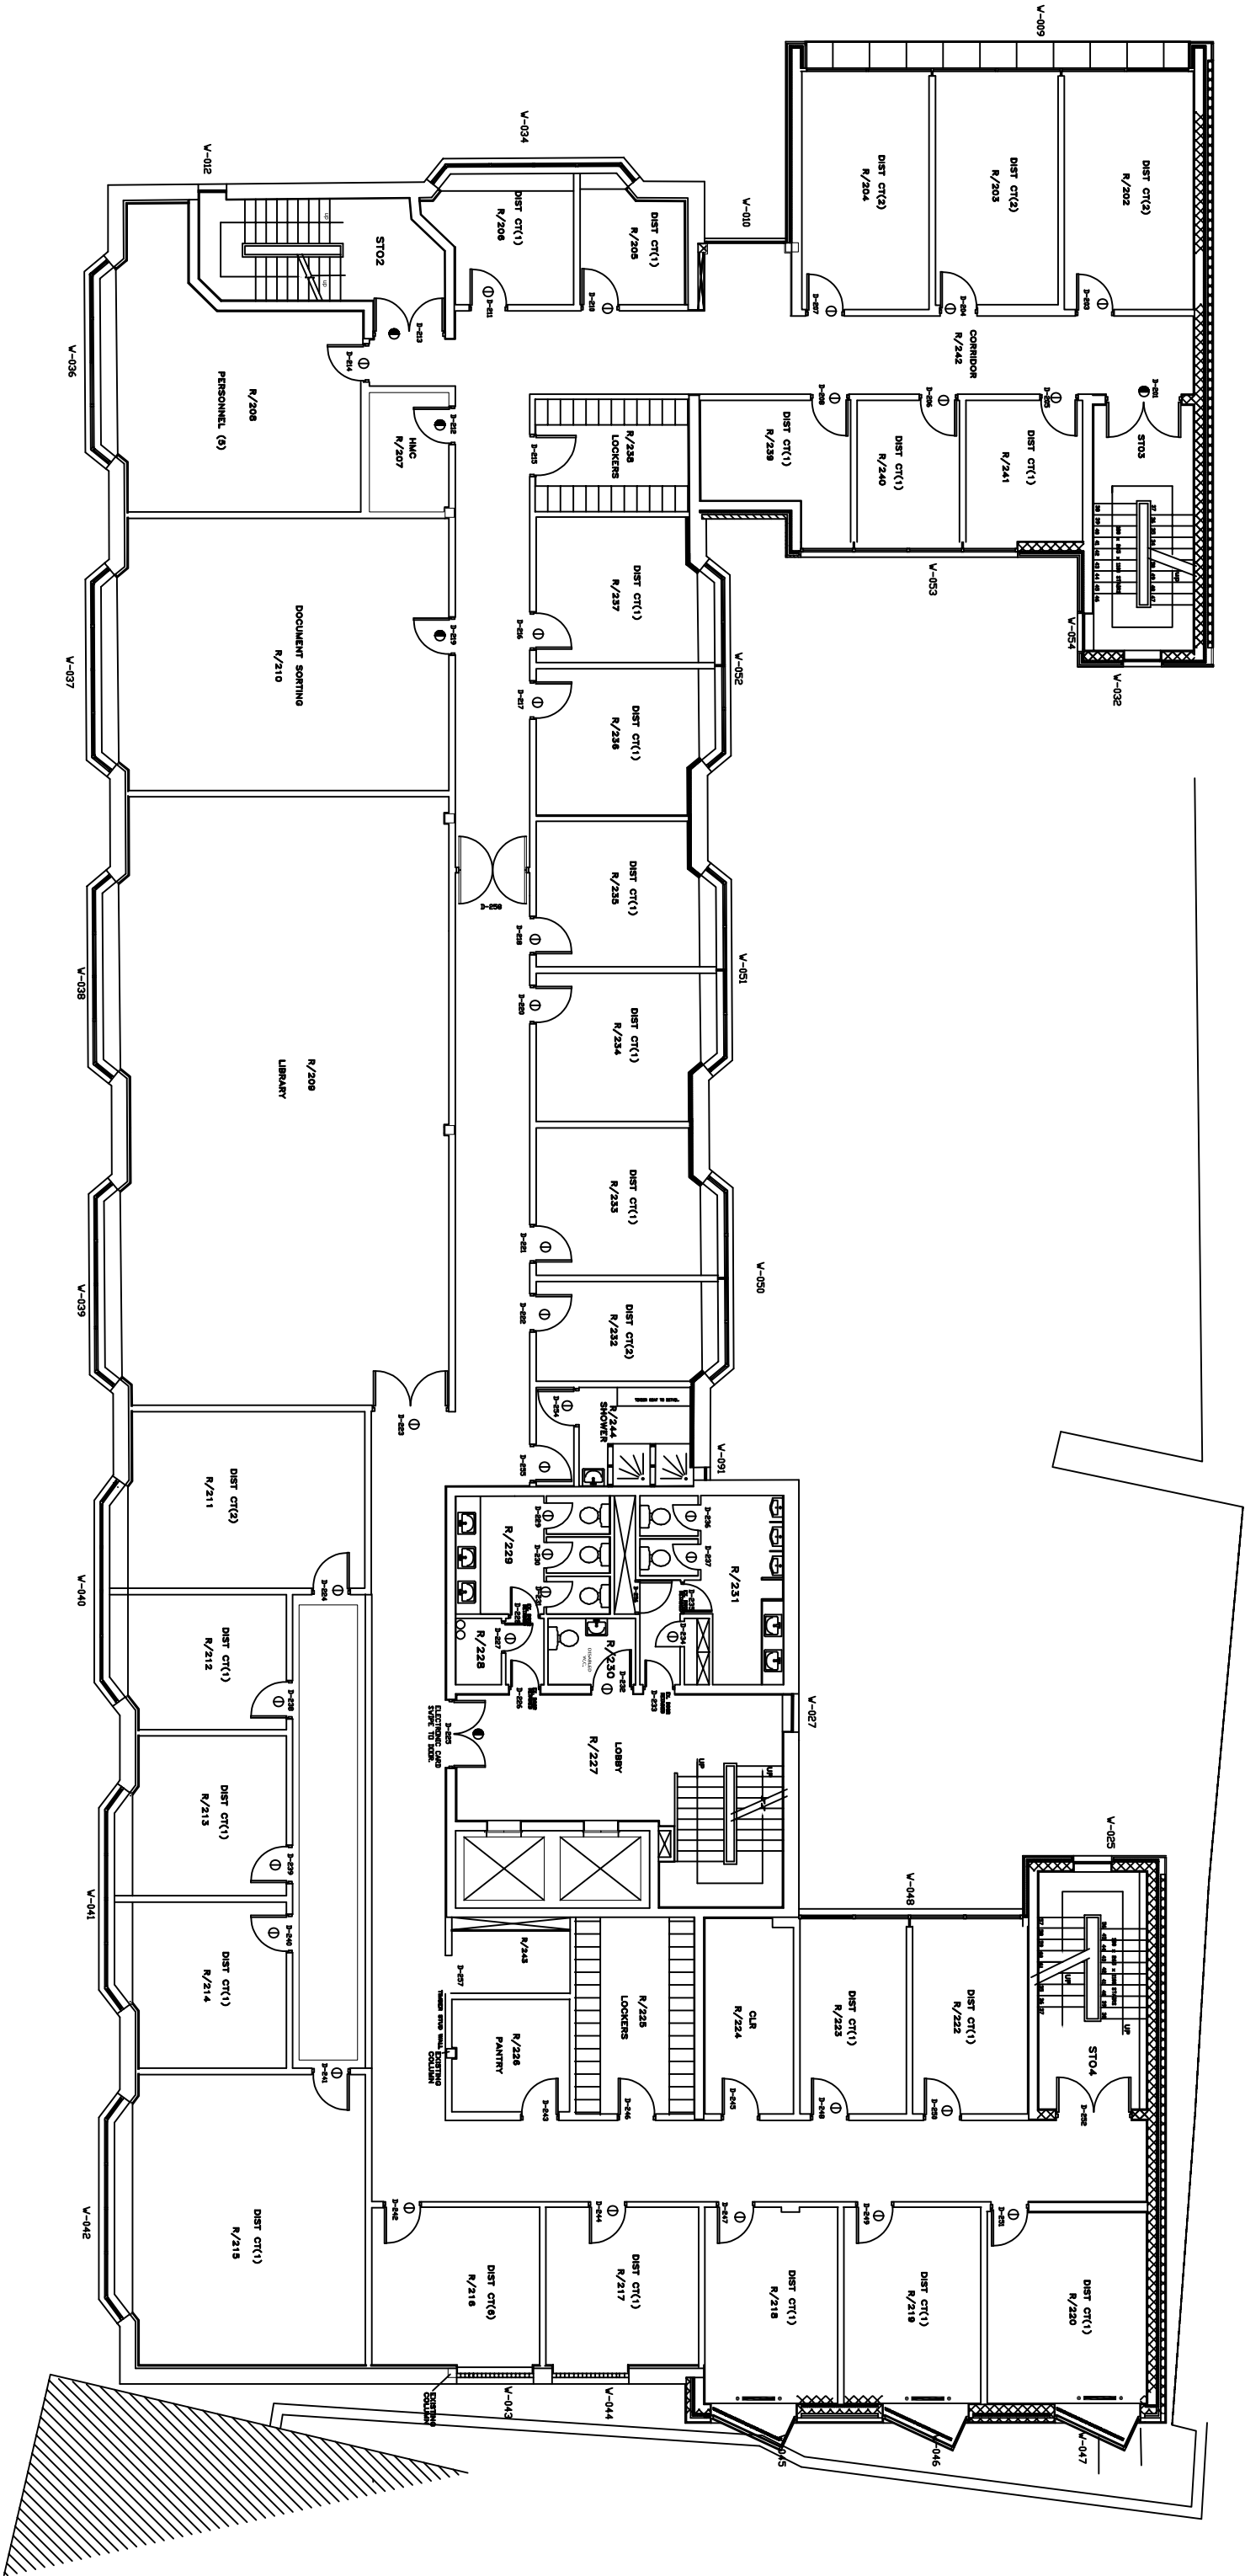

CHIEF STATE SOLICITORS OFFICE,SHIP ST.DUBLIN 8


SECOND FLOOR PLAN

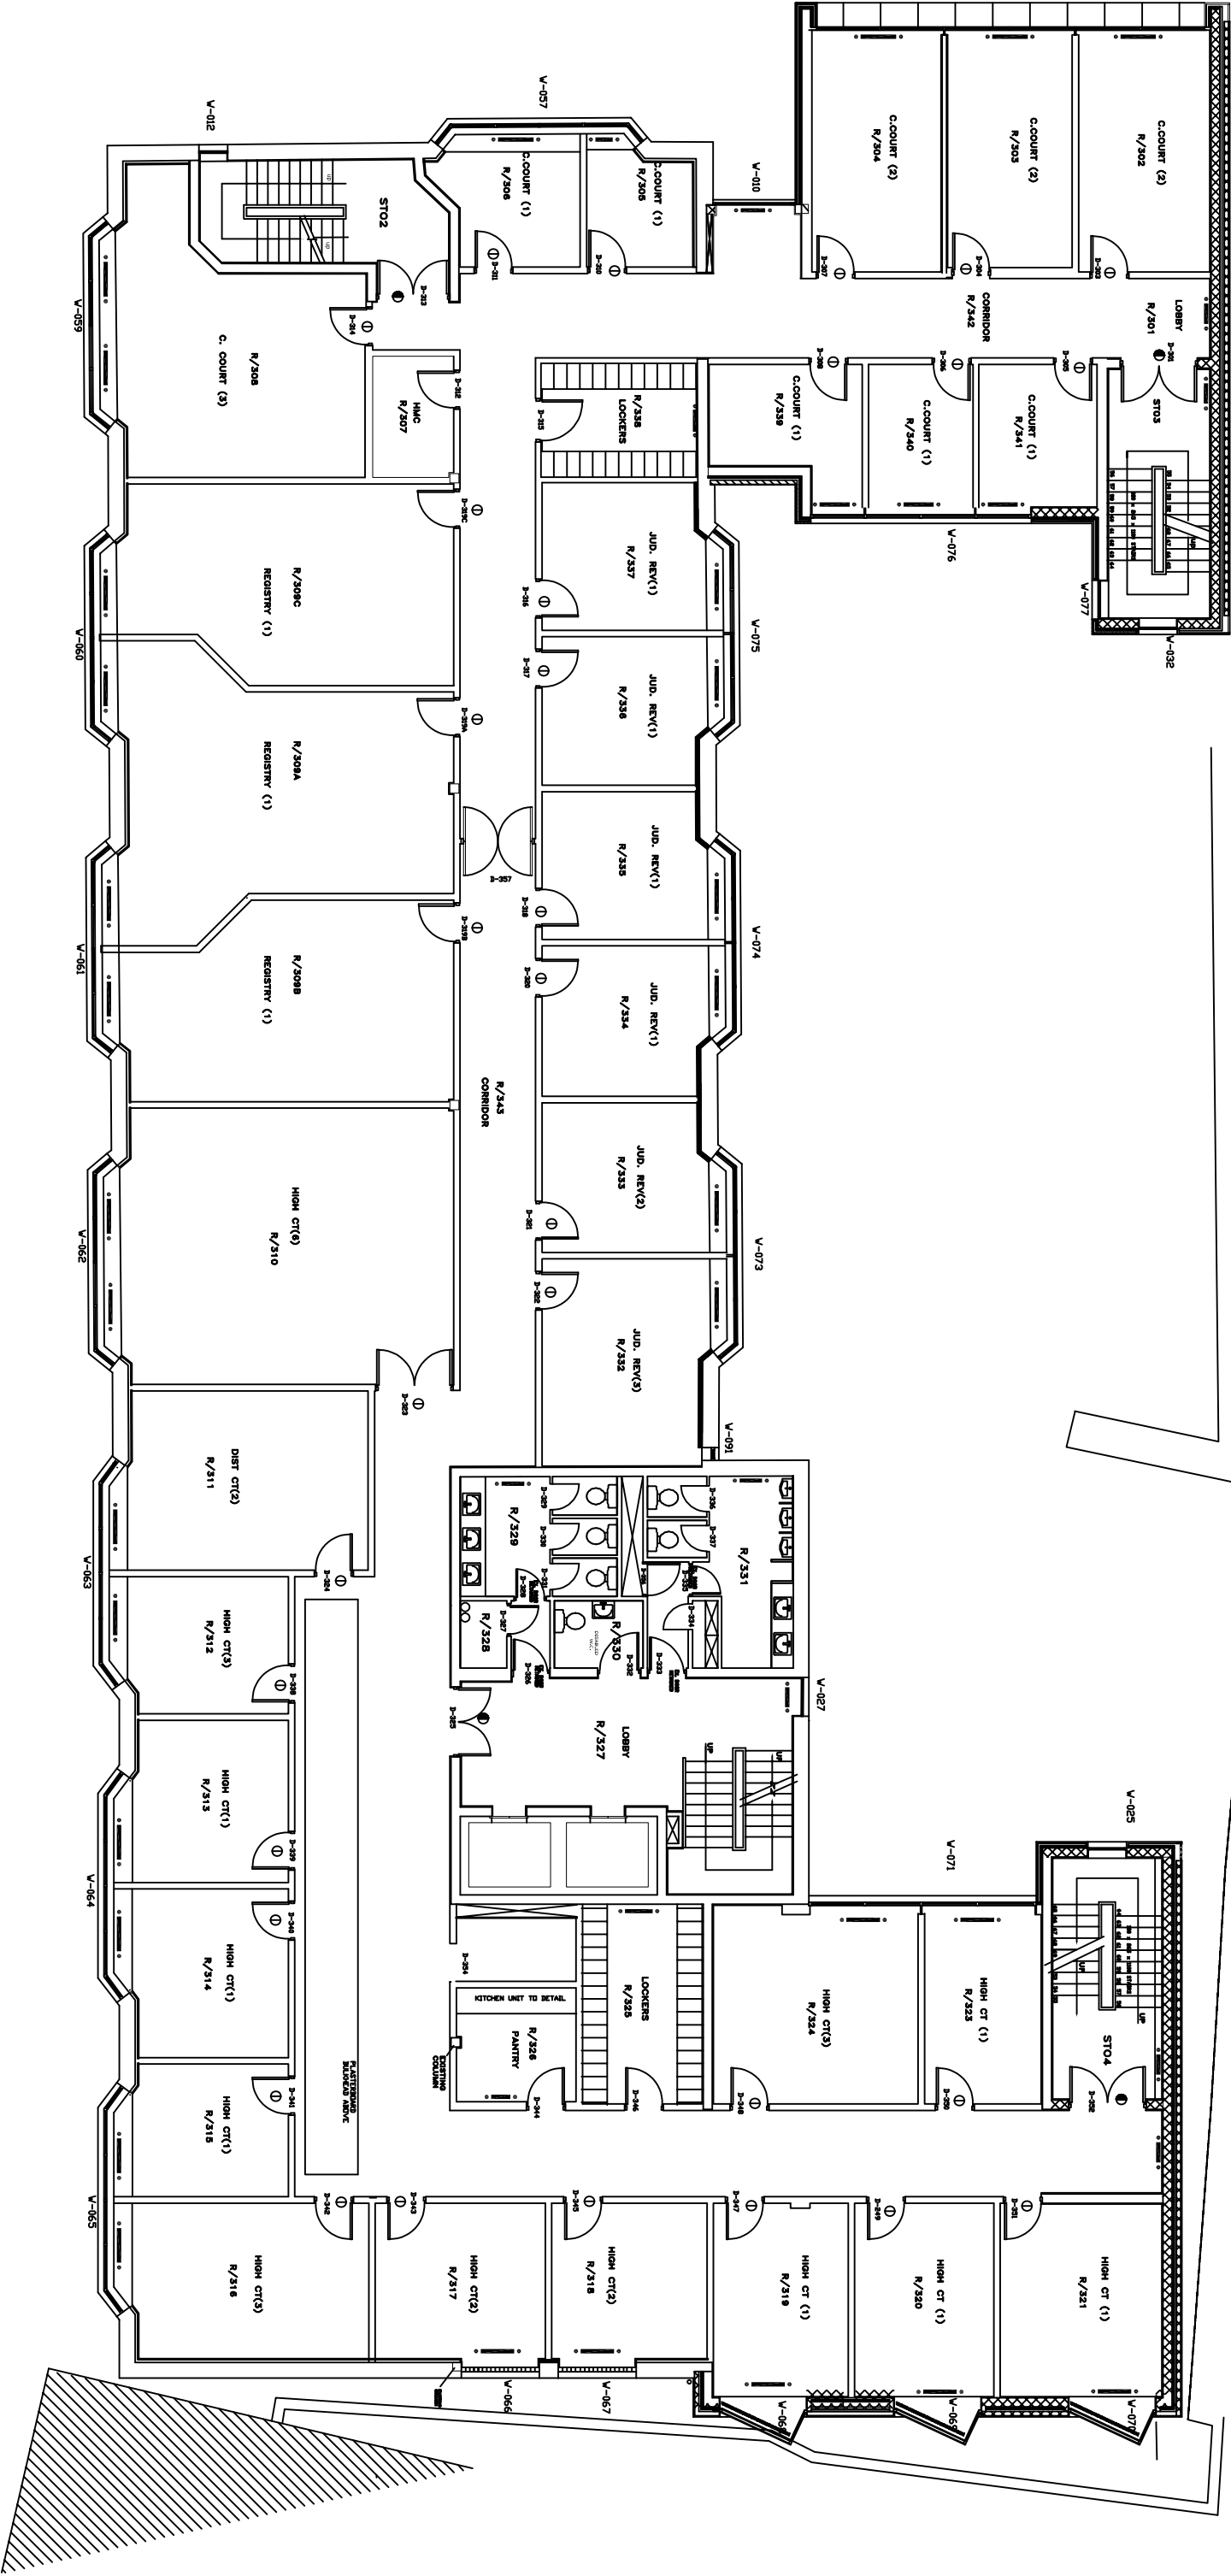

CHIEF STATE SOLICITORS OFFICE, SHIP ST. DUBLIN 8

THIRD FLOOR PLAN

Drawing Revision				Drawing Revision				Project Title		Drawing Title		Project Role			
Revision	Date	By	CHK'd	Description	Revision	Date	By	CHK'd	Description	Project Title	Drawing Title	AR	Checked	Approved	Scale at A3
										Osmond House Little Ship Street Dublin 2		AR	C.23.027	EC	n/s
												Drawn:	SOC	EC	JAN 2025
												Status Description:	SK	Status:	Revision:
												Drawing Number:			

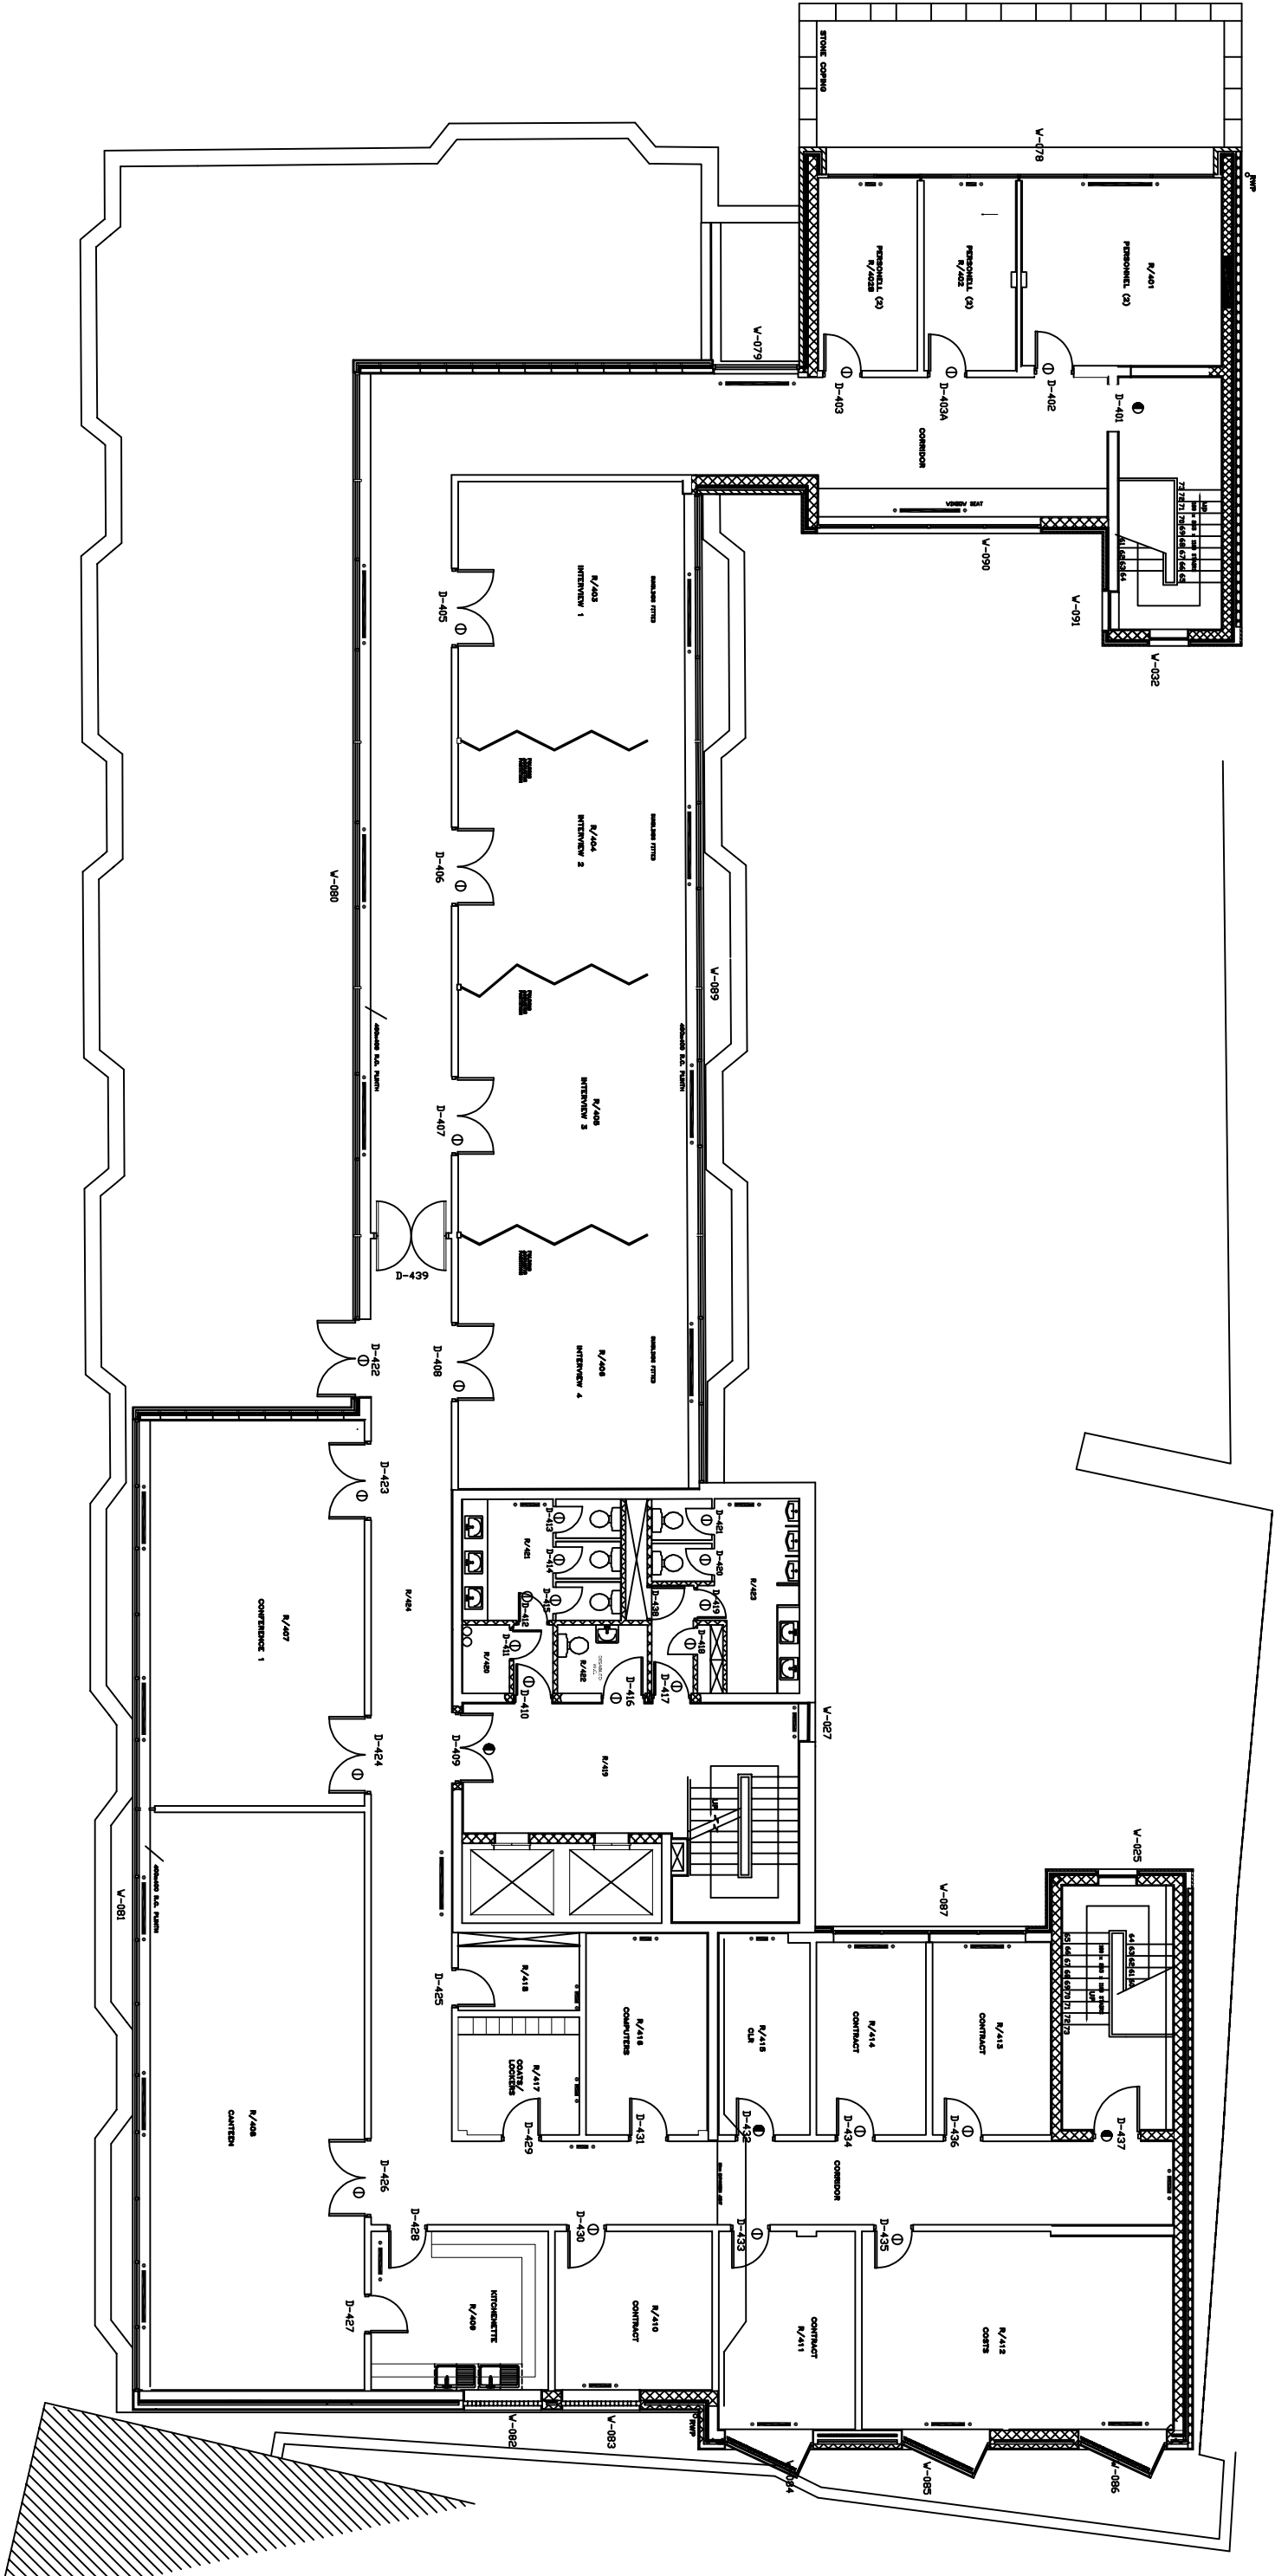

CHIEF STATE SOLICITORS OFFICE,SHIP ST.DUBLIN 8

FOURTH FLOOR PLAN



Office of Public Works
2, Tithi, Co. Meath,
C15 KX36
t: 046 942 2000
w: www.opw.ie/opw

OPW Major Projects

Edel Collins, Assistant Principal Architect MRAM
Saskia O'Connor, Senior Architect MRAM


Drawing Revision:			
Revision	Date	By	Description

Drawing Revision:			
Revision	Date	By	Description

Project Title:
**Osmond House
Little Ship Street
Dublin 2**

Drawing Title:

Project Role:		OPW Station Project Reference	
Drawn:	Checked:	C.23.027	Scale at A3: n1s
Status Description:	EC	Approved:	Date:
SK	PO1	JAN 2025	Revision:
Drawing Number:			

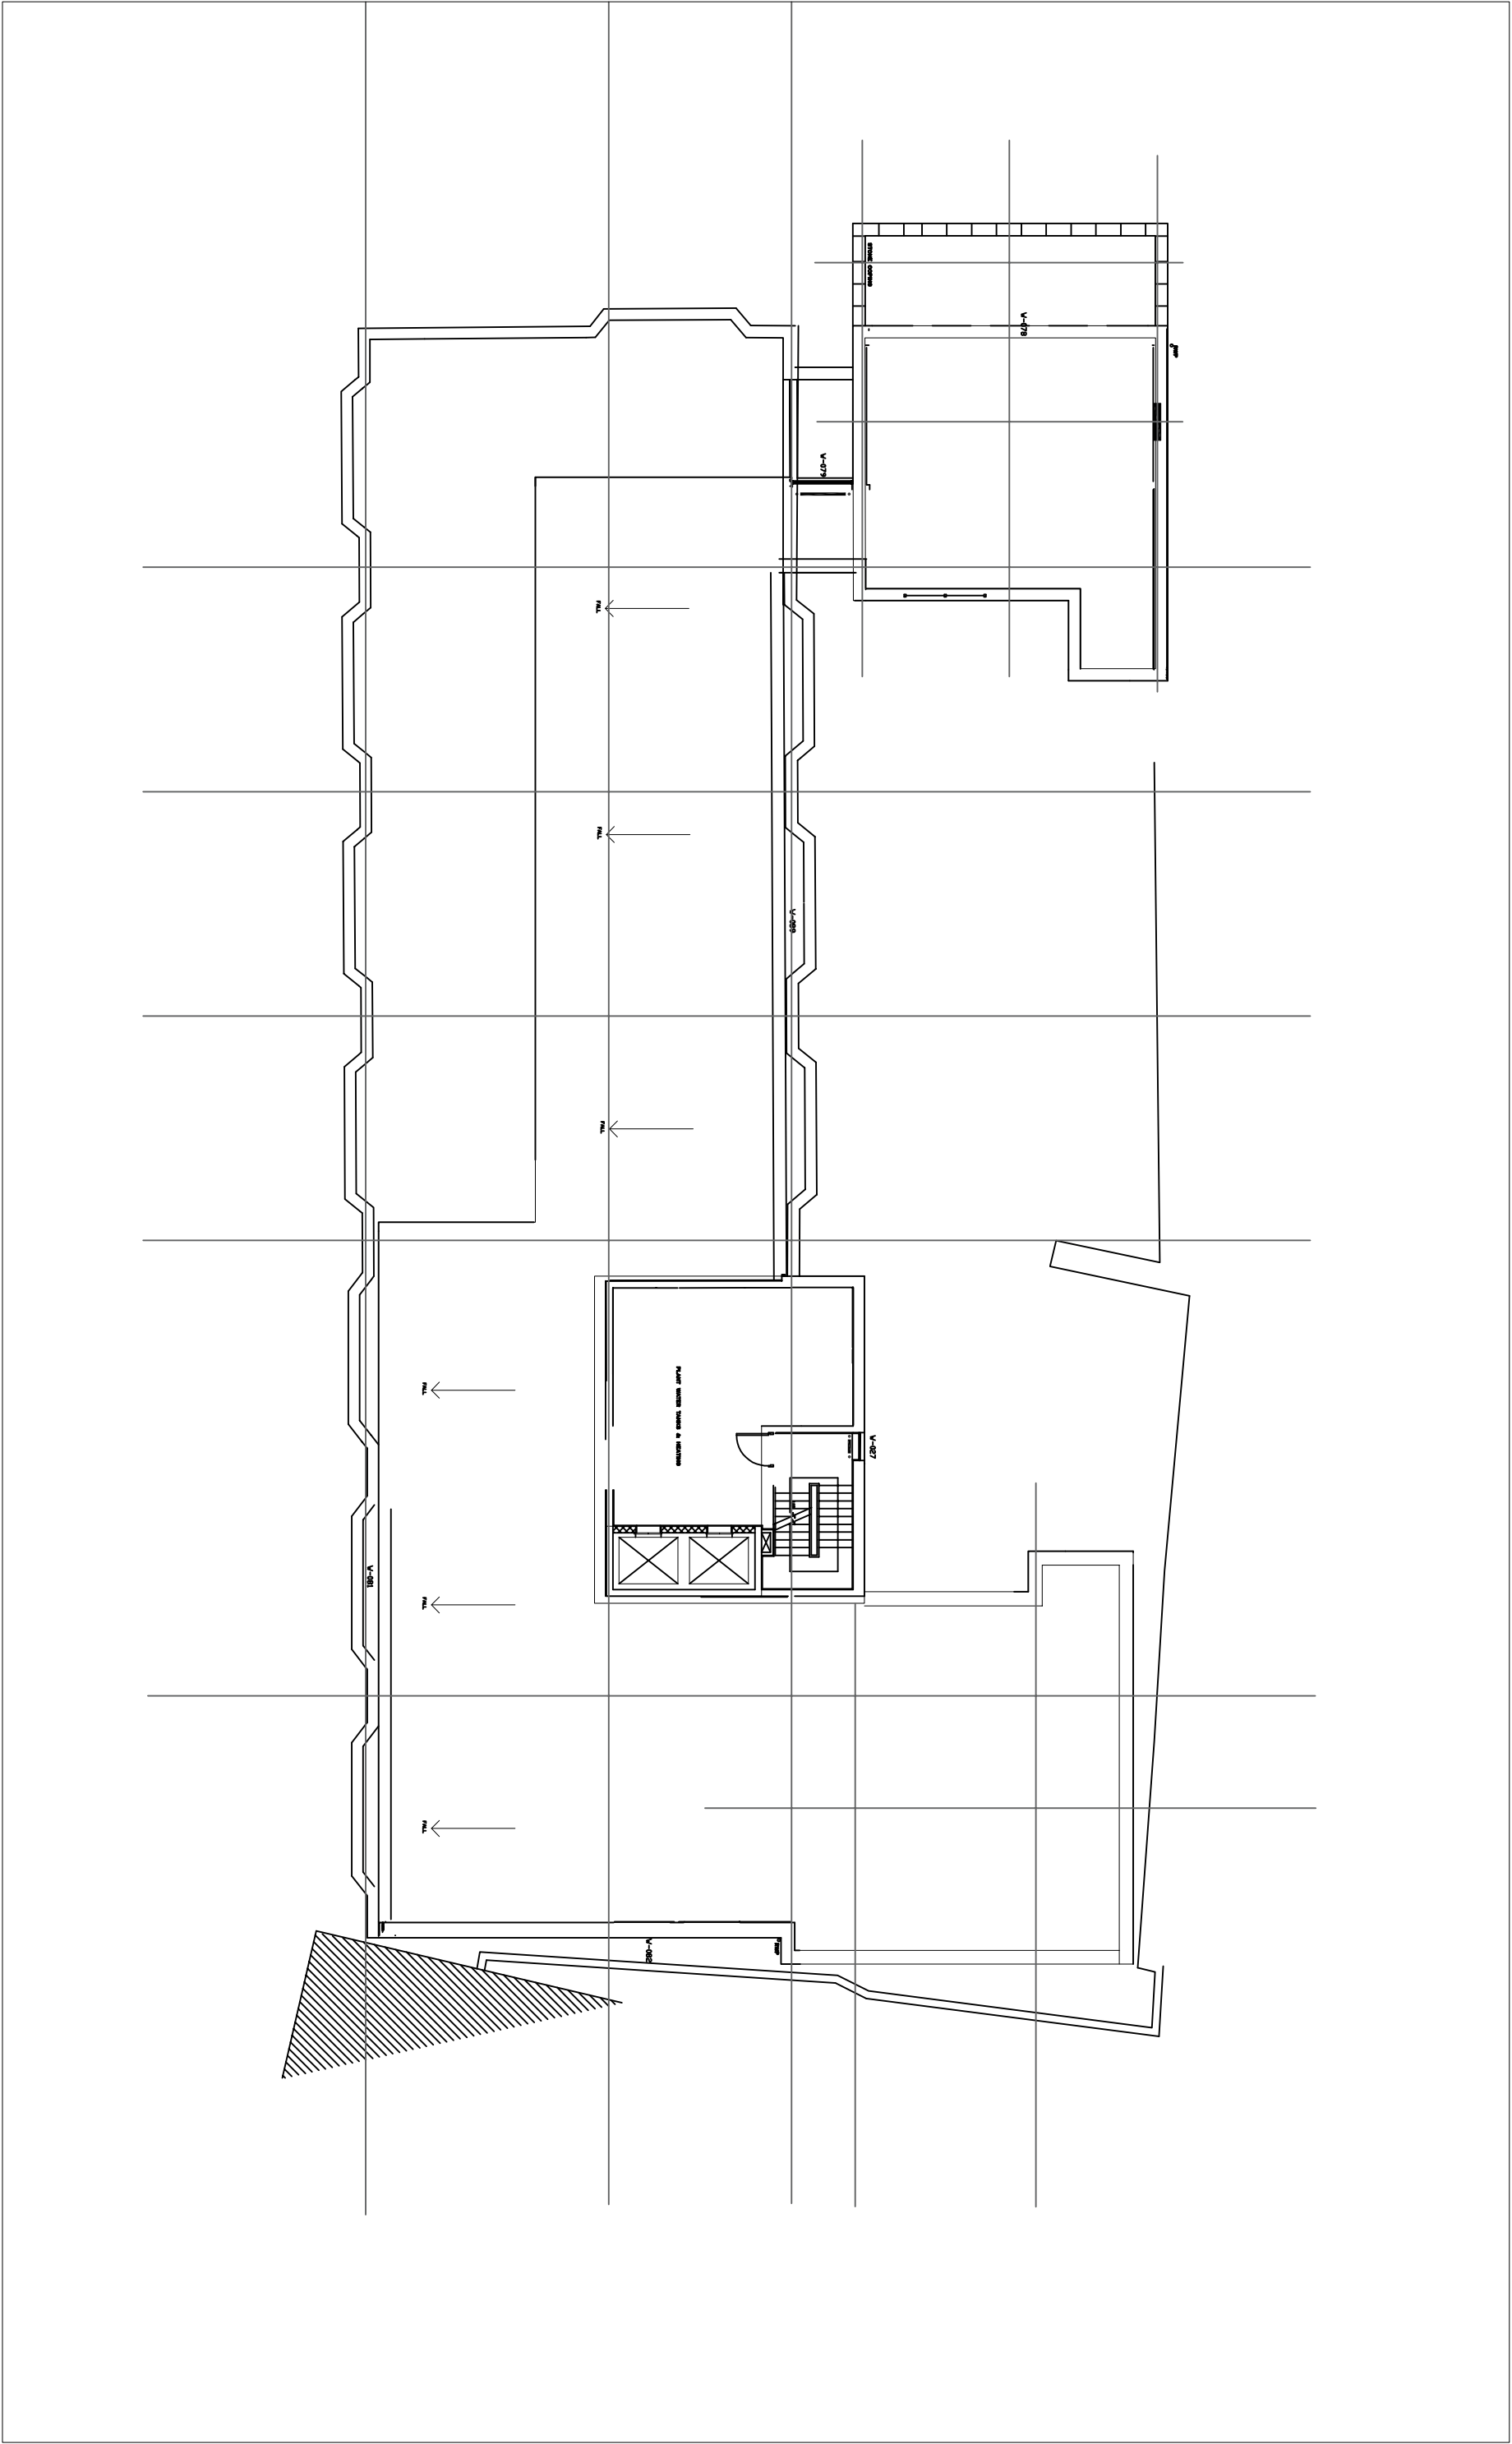

Drawing Revision				Drawing Revision				Project Title	Drawing Title	Project Role				
Revision	Date	By	CHK'd	Description	Revision	Date	By	CHK'd	Description					
										AR	Drawn	Checked	Approved	Scales at A3: 1:200
										SOC	SOC	EC		JAN 2025
										Status Description:		Status:	Revision:	
										SK		P01		
Drawing Number:										OPW Station Project Reference				



OPW

Office of Public Works

Office of Public Works

Edel Collins, Assistant Principal Architect MRAM

Sasha O'Connor, Senior Architect MRAM

Office of Public Works

Edel Collins, Assistant Principal Architect MRAM

Sasha O'Connor, Senior Architect MRAM

Office of Public Works

Edel Collins, Assistant Principal Architect MRAM

Sasha O'Connor, Senior Architect MRAM