




1 Existing - Ground Floor Level
1 : 100

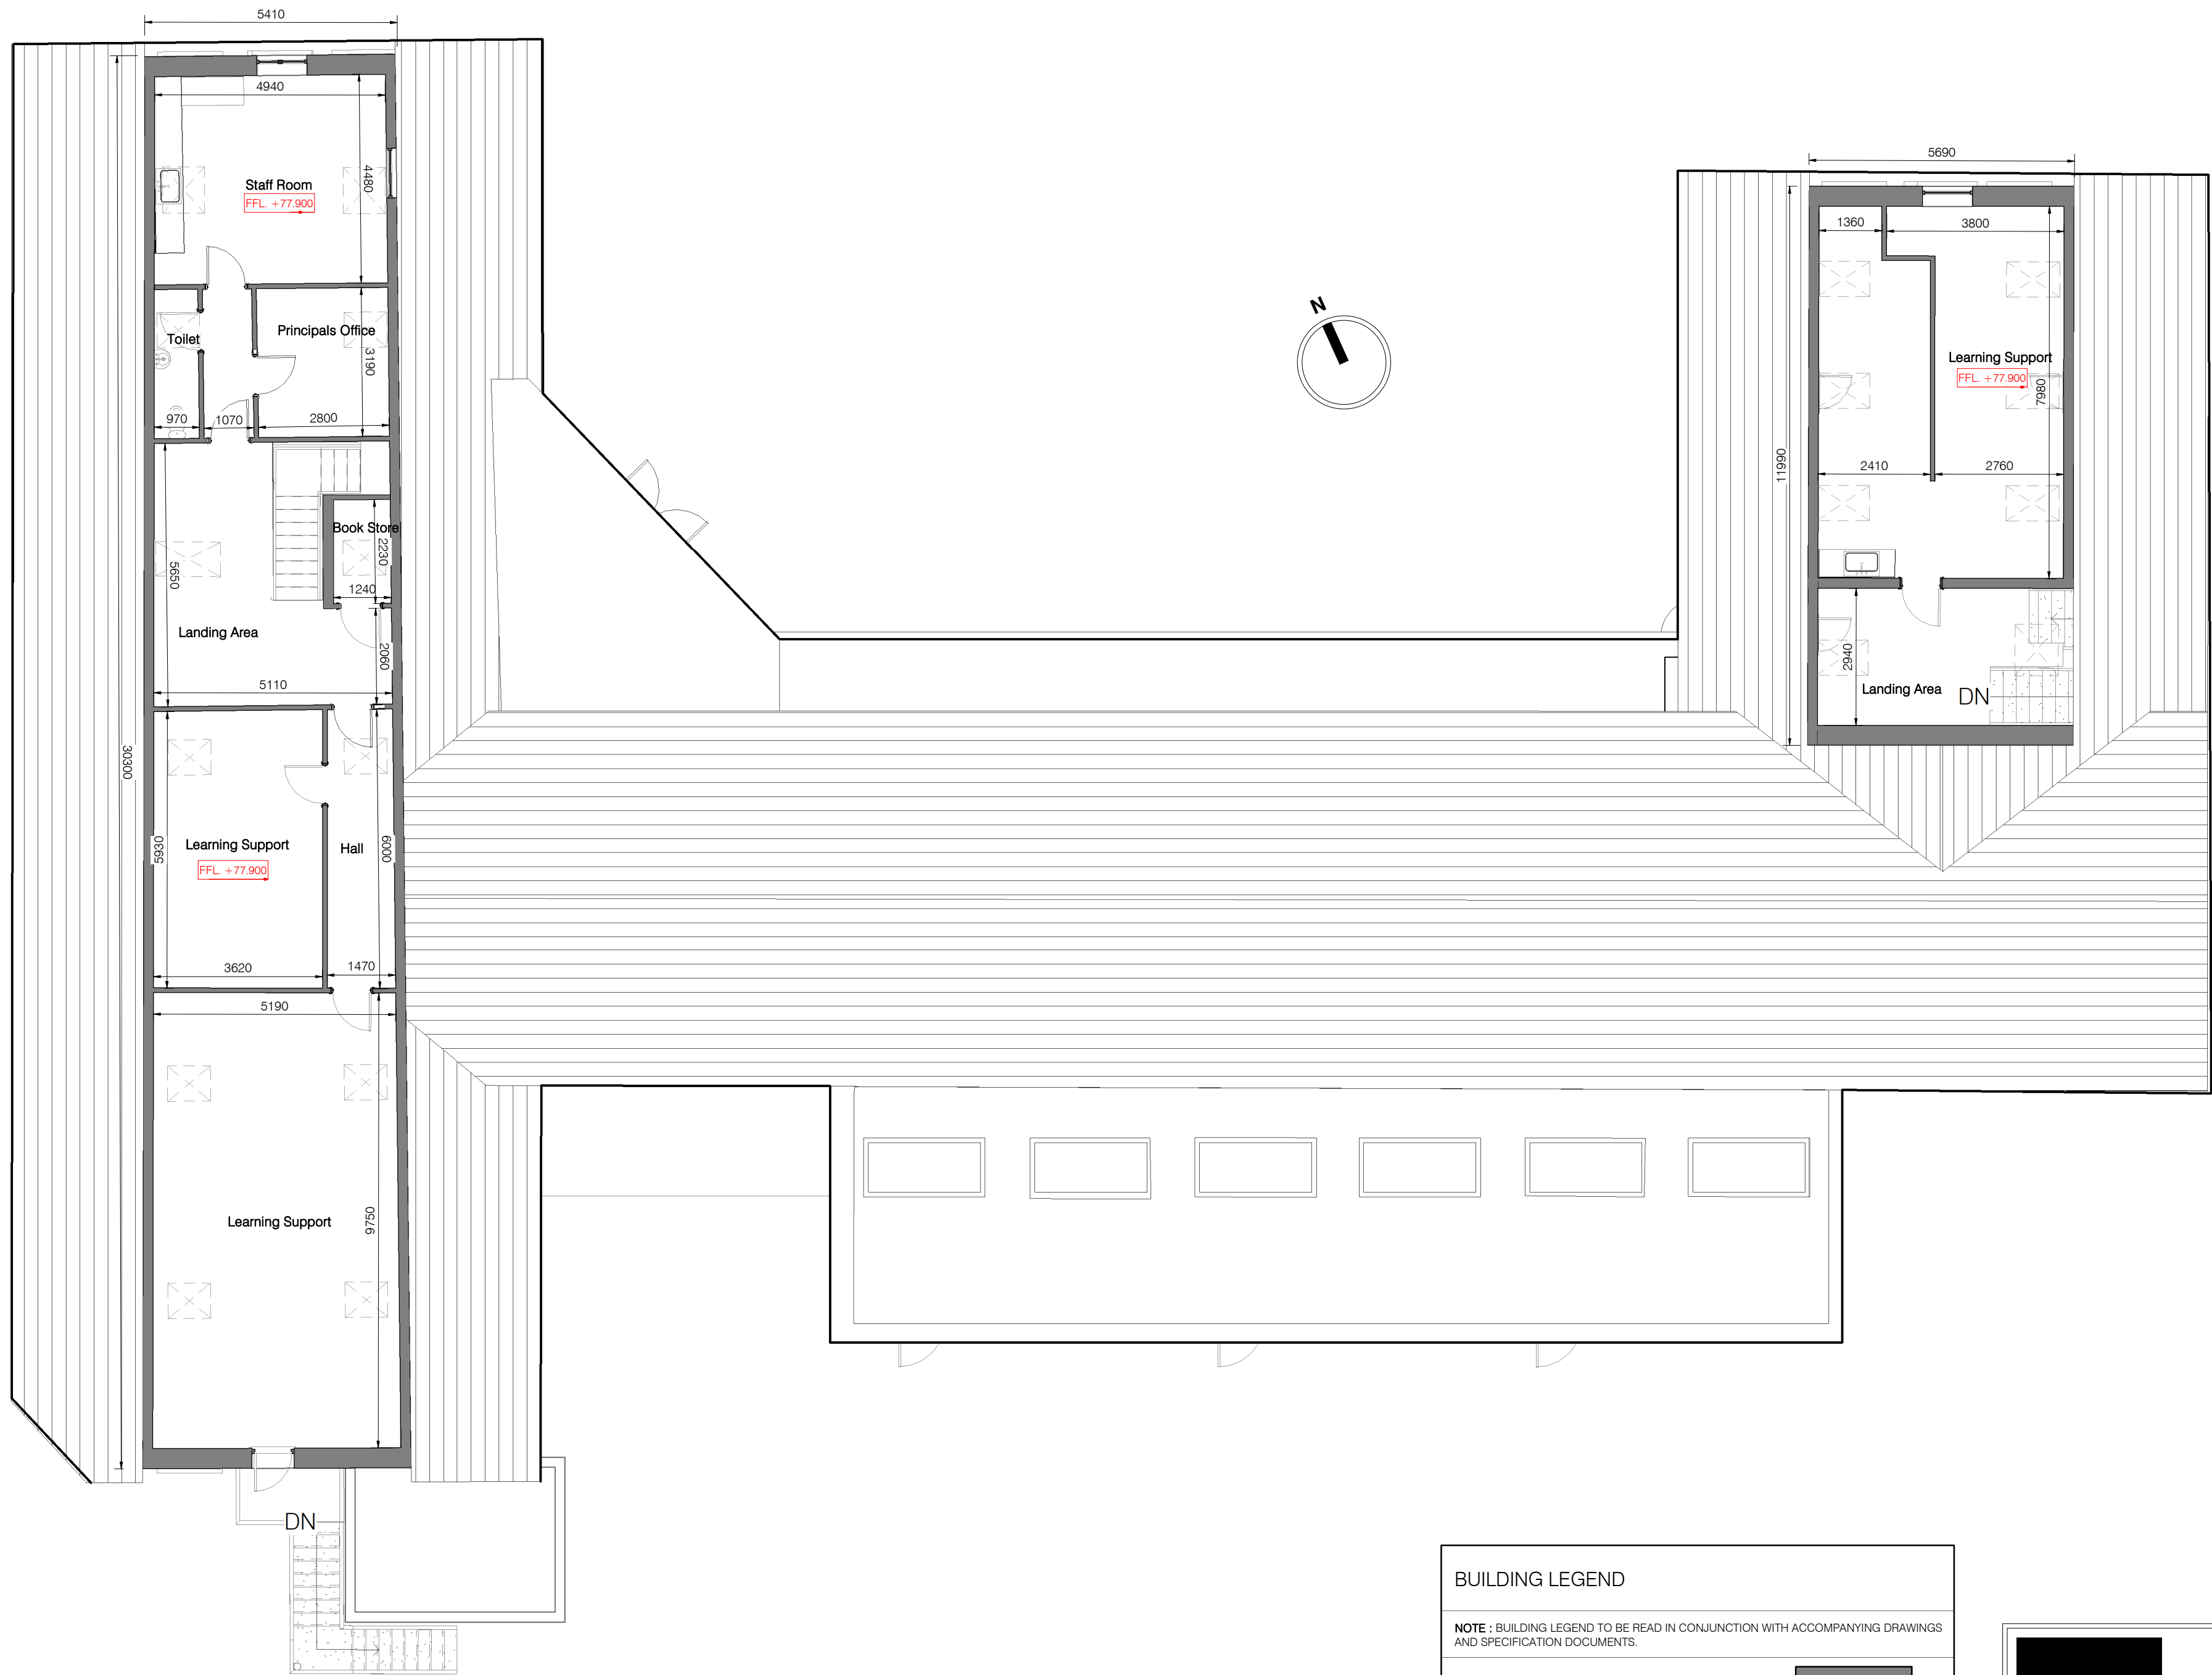

2 Existing - First Floor Level
1 : 100

BUILDING LEGEND	
NOTE : BUILDING LEGEND TO BE READ IN CONJUNCTION WITH ACCOMPANYING DRAWINGS AND SPECIFICATION DOCUMENTS.	
EXISTING CONSTRUCTION INDICATED THUS:	
EXISTING GROUND FLOOR AREA = 838m²	
EXISTING FIRST FLOOR AREA = 210m²	

**TENDER
PURPOSES ONLY**

RIAI
Registered Architect
2024

G3
Architect Accredited in Conservation

P
PSDP Accreditation

A1 THIS DRAWING IS COPYRIGHT. USE DIMENSIONS ONLY - DO NOT SCALE. CONTRACTORS MUST VERIFY DIMENSIONS ON SITE PRIOR TO STARTING WORK.

Rev	Description:	Date:



Unit 4B, Elm House,
Millennium Park,
Naas, Co. Kildare.
W91 K032
T: +353(0)45 854900
E : info@mclarchitecture.ie

Client : BOM Kildangan N.S
Project : Kildangan N.S One Class SEN Base Extension
Drawing Title : Existing Floor Plans

Project No. : 21 30
Drawing No. : SV100
Scale : 1:100
Drawn : David Farrell
Date : June 2026