


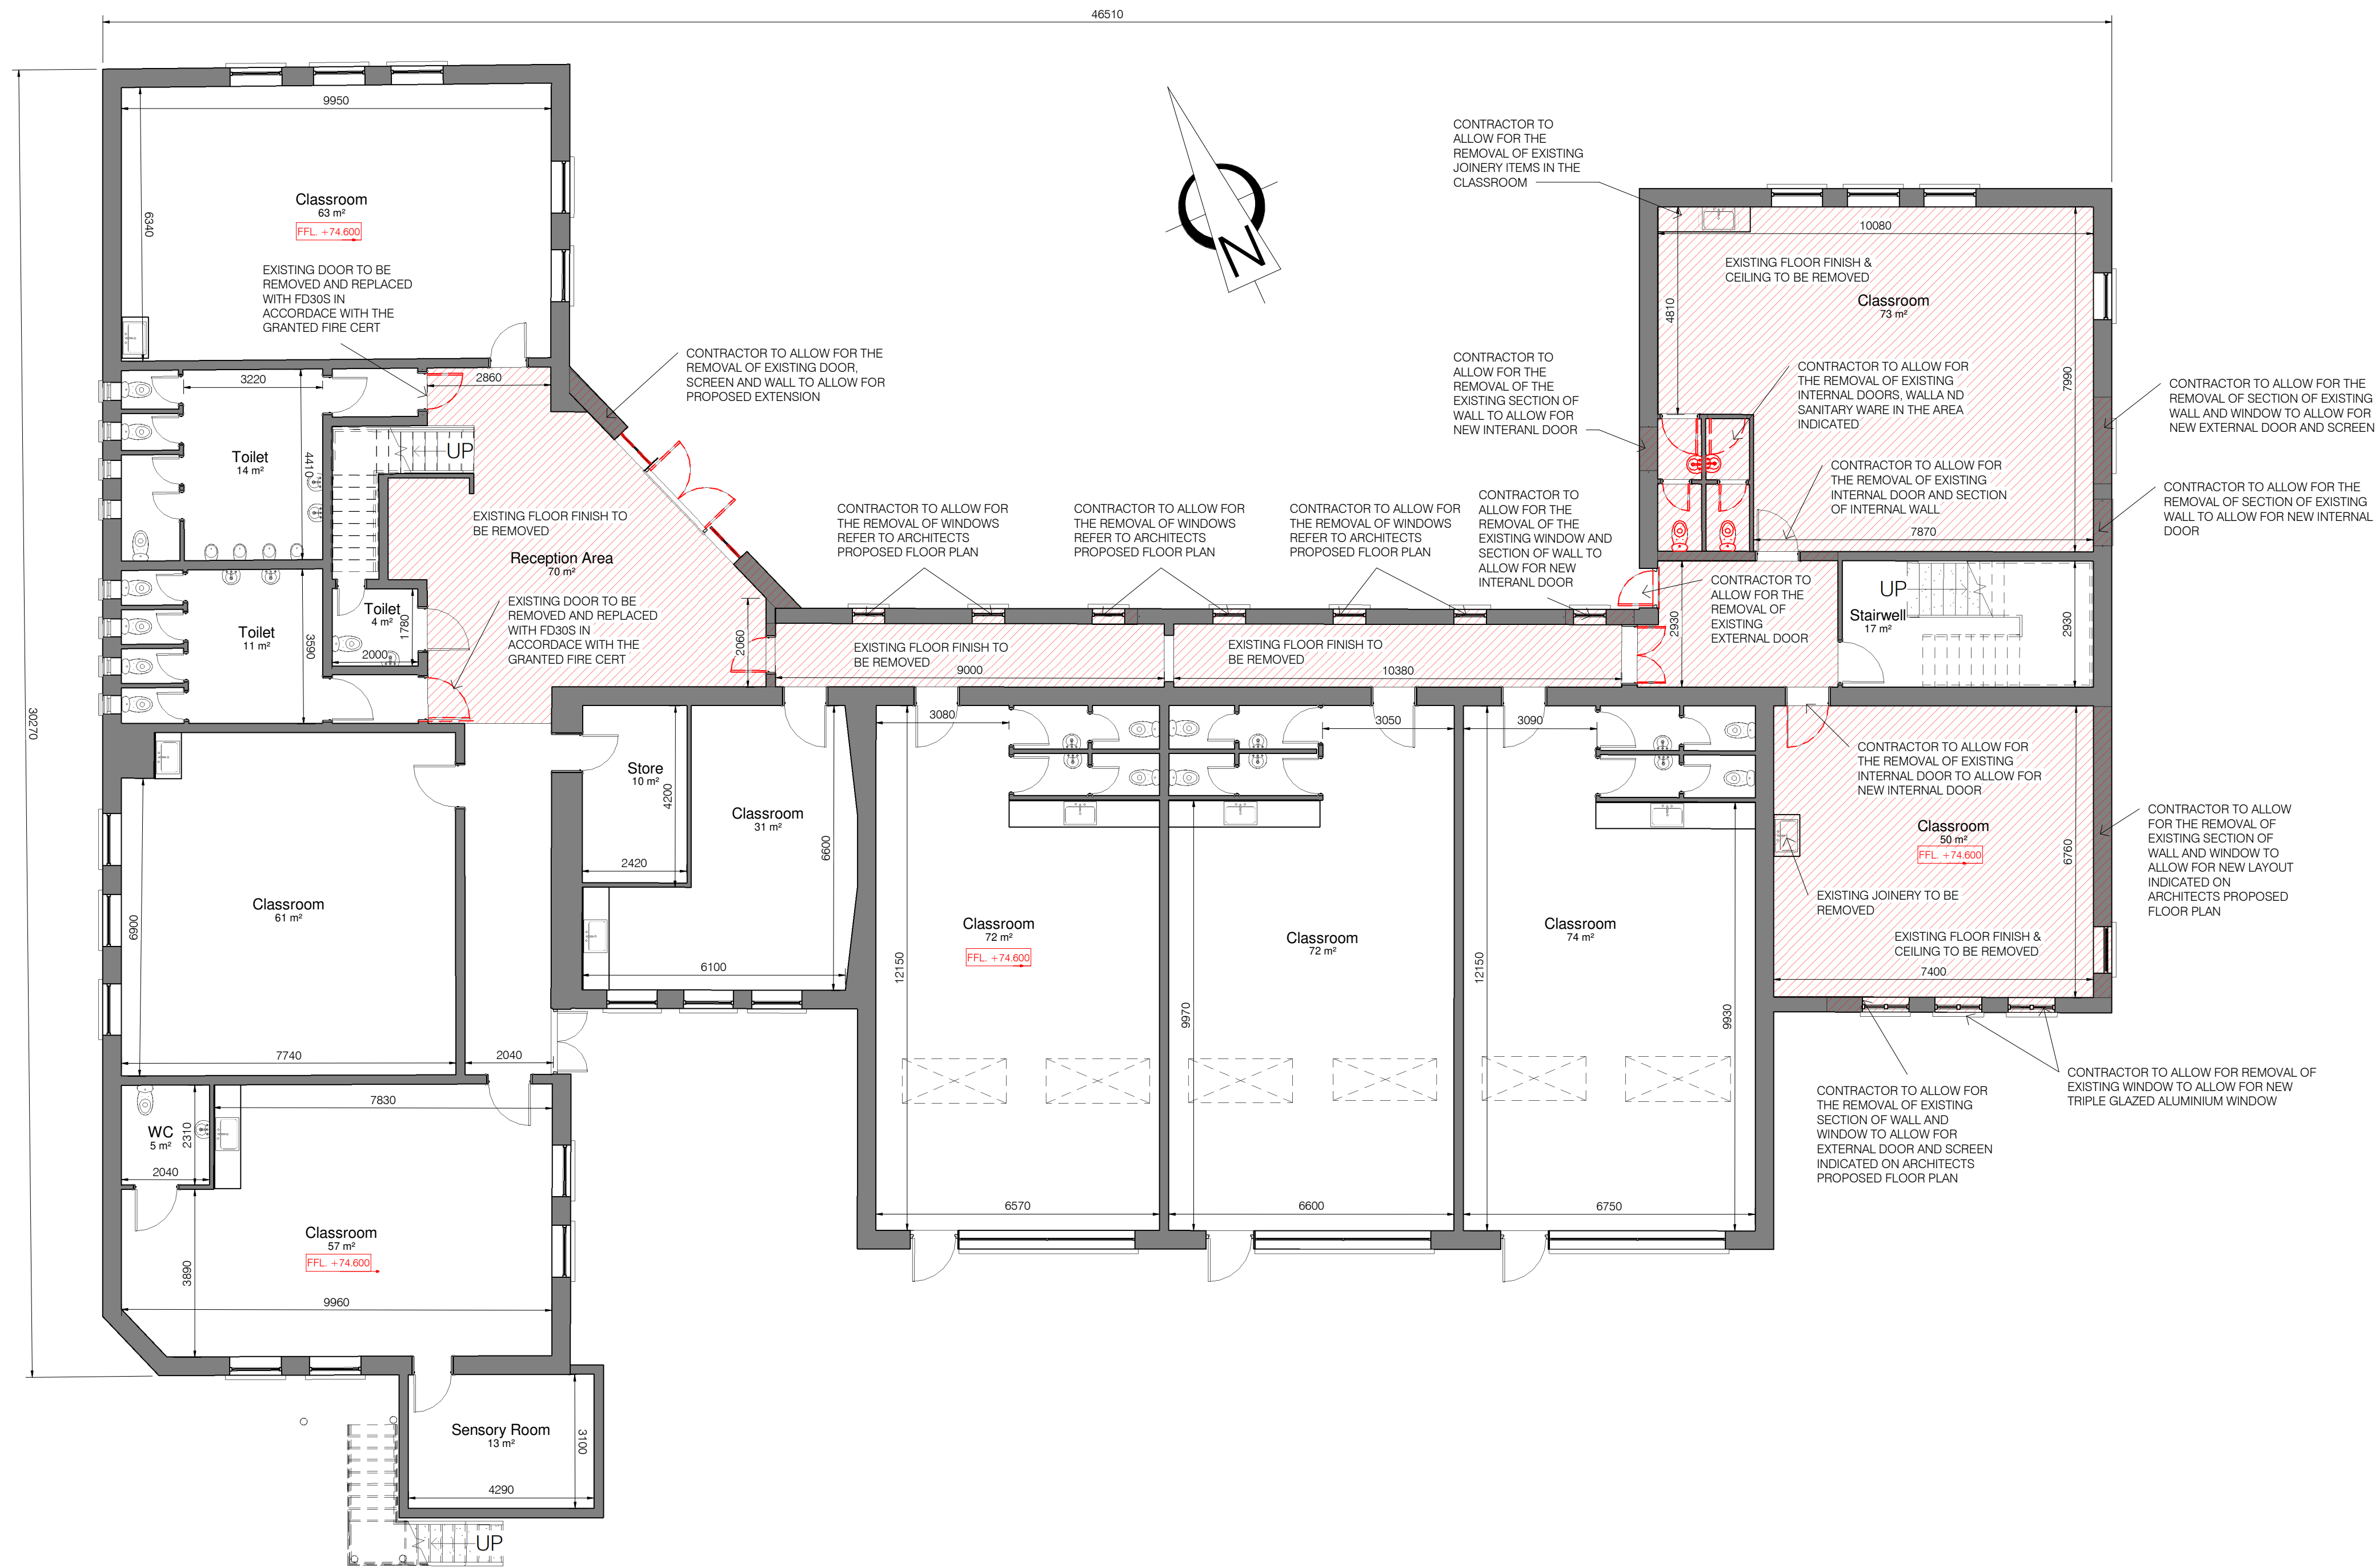

1 Demo Ground Floor Plan
1 : 100

BUILDING LEGEND	
NOTE : BUILDING LEGEND TO BE READ IN CONJUNCTION WITH ACCOMPANYING DRAWINGS AND SPECIFICATION DOCUMENTS.	
EXISTING CONSTRUCTION INDICATED THUS.	
DEMOLITION AREA INDICATED THUS.	
EXISTING GROUND FLOOR AREA = 838m²	
EXISTING FIRST FLOOR AREA = 210m²	

RIAIA1

2024

Registered Architect

G3

Architect Accredited in Conservation

P

PSDP Accreditation

MCLA

TENDER PURPOSES ONLY

Rev	Description:	Date:

Rev	Description:	Date:



Unit 4B, Elm House,
Millennium Park,
Naas, Co. Kildare.
W91 K032
T: +353(0)45 854900
E : info@mclarchitecture.ie

Client : BOM Kildangan N.S
Project : Kildangan N.S One Class SEN Base Extension
Drawing Title : Demolition Ground Floor Plan

Project No. : 21 30
Drawing No. : T100
Scale : 1:100
Date : June 2026
Drawn : David Farrell