



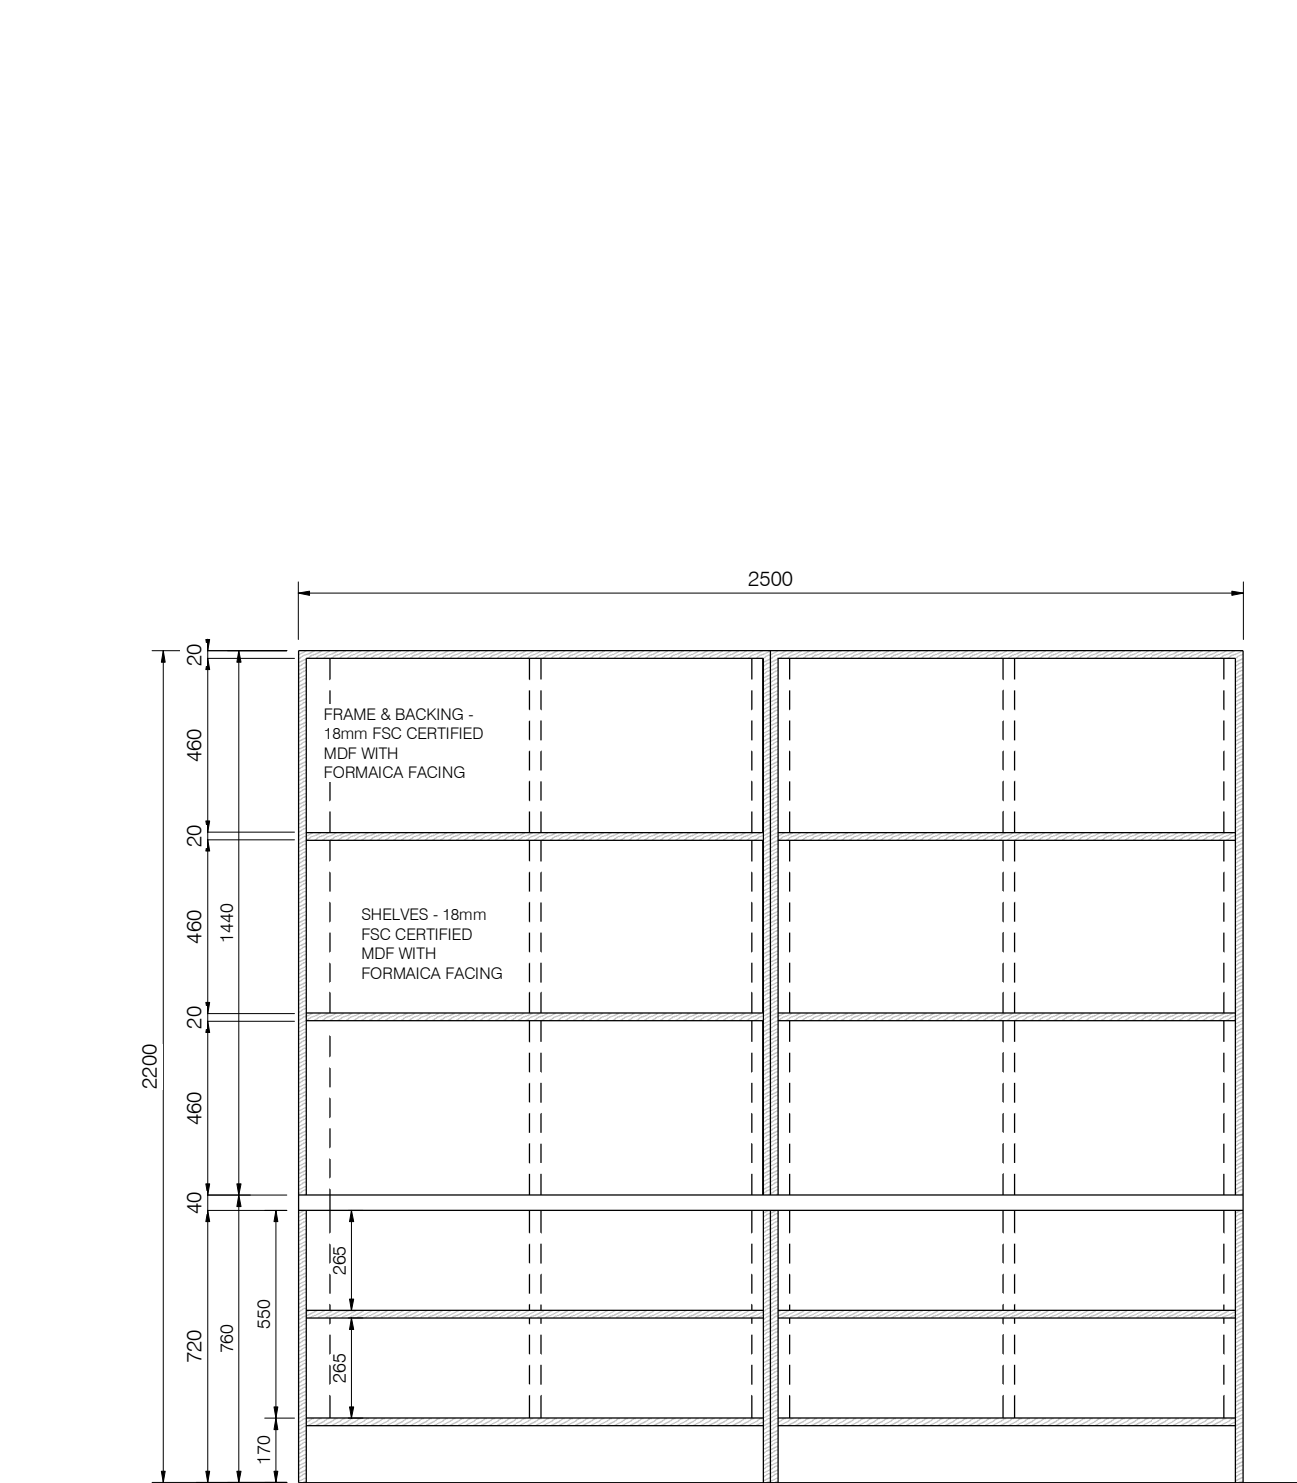

PROPOSED SEN STORAGE UNIT (FRONT SECTION)
SCALE: 1/25

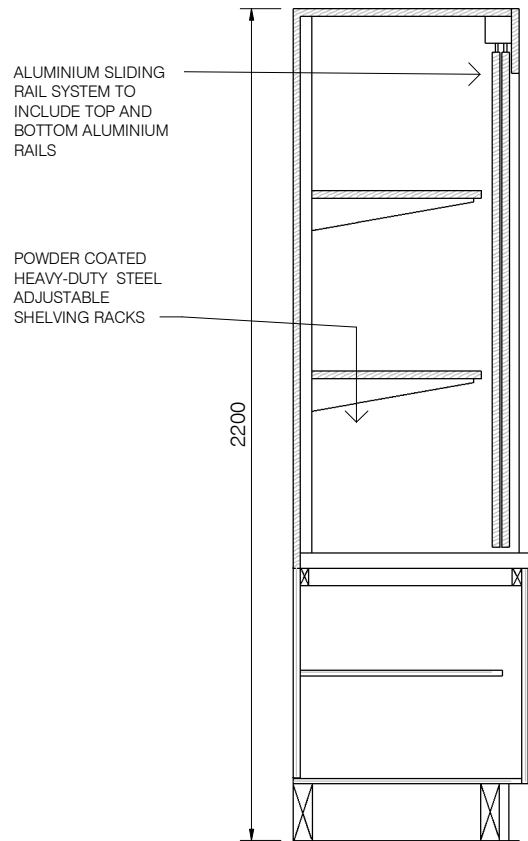

SIDE
SECTION

GENERAL DEPARTMENT OF EDUCATION FIXED FURNITURE REQUIREMENTS

THE PROVISION AND INSTALLATION OF PROPOSED FIXED FURNITURE TO BE PROVIDED AS PER REQUIREMENTS BY THE DEPARTMENT OF EDUCATION & SCIENCE FOR A TYPICAL PRIMARY SCHOOL CLASSROOM TO EACH PROPOSED MAINSTREAM CLASS BASE AS FOLLOWS TO BE INCLUDED FOR ALL MAINSTREAM CLASSES:

1. COAT RAIL 3000mm MINIMUM LENGTH SUITABLE FOR 30 NO. COATS, FIXED 1000-1200mm ABOVE F.F.L IN EACH MAINSTREAM CLASS BASE IN PROPOSED REAR EXTENSION. REFER TO ARCHITECTS FLOOR PLANS FOR LOCATION IN EACH CLASSROOM.
2. OPEN SHELVING UNIT CONSISTING OF 4000mm OF SHELVING, FIXED 1200-1300mm ABOVE F.F.L IN EACH MAINSTREAM CLASS BASE IN PROPOSED REAR EXTENSION. TO BE READ IN CONJUNCTION WITH ARCHITECTS FLOOR PLANS FOR LOCATION IN EACH CLASSROOM.
3. STORAGE UNIT CONSISTING OF SLIDING DOOR SYSTEM WITH 6mm BULLETIN BOARD MATERIAL FIXED TO DOORS AND 11000mm OF 600mm DEEP PLUS 11000mm OF 300mm DEEP HEAVY-DUTY ADJUSTABLE SHELVING, NO PART OF SHELVING SHOULD BE GREATER THAN 220mm ABOVE F.F.L IN EACH MAINSTREAM CLASS BASE IN PROPOSED REAR EXTENSION REFER TO ARCHITECTS FLOOR PLANS FOR LOCATION IN EACH CLASSROOM.
4. 2 NO. 2400 X 1200mm MAGNETIC WHITE BOARDS, FIXED 800-900mm ABOVE F.F.L. WHERE AN INTERACTIVE BOARD IS BEING SUPPLIED BY OTHERS THE WHITE BOARD SHOULD BE REDUCED TO 1200 X 1200mm IN EACH MAINSTREAM CLASS BASE IN PROPOSED REAR EXTENSION.
5. 1NO. 2400 X 1200mm NOTICE BOARD IN EACH MAINSTREAM CLASS BASE IN PROPOSED REAR EXTENSION.
6. 38 X 600mm LAMINATE WORKSTATION WITH ROUNDED EDGE PROFILE TO BE PROVIDED IN EACH MAINSTREAM CLASSROOM AS INDICATED ON ARCHITECTS PROPOSED FLOOR PLANS. PROPOSED WORKSTATIONS TO BE FITTED AT 600mm ABOVE F.F.L. WORKSTATIONS TO BE MECHANICALLY FIXED TO SIDE AND REAR WALLS WITH HEAVY DUTY L BRACKETS BELOW COUNTERTOP AT 800mm CENTRES.

REFER TO ARCHITECTS SPECIFICATION CLAUSE 32.2 FOR CLASSROOM CRAFT SINK UNIT TO BE READ IN CONJUNCTION WITH ARCHITECTS JOINERY DRAWINGS 16&45.

CONSTRUCTION OF PROPOSED STORAGE UNITS.

PROPOSED STORAGE UNIT TO BE CONSTRUCTED USING 18mm FSC CERTIFIED MDF WITH FORMICA FACING TO TOP, SIDES AND BACK. COLOUR TBC BY ARCHITECT PRIOR TO MANUFACTURE OF STORAGE UNIT. ALL FRAME FIXINGS TO BE CONCEALED THROUGHOUT.


3NO. SHELVES TO CONSIST OF 18mm FSC CERTIFIED MDF WITH FORMICA FACING, SUPPORTED OFF POWDER COATED HEAVY-DUTY STEEL ADJUSTABLE SHELVING RACKS FIXED TO STORAGE UNIT FRAME.

2 PART SLIDING DOOR SYSTEM TO CONSIST OF 18mm FSC CERTIFIED MDF WITH FORMICA FACING WITH WITH 6mm BULLETIN BOARD MATERIAL FIXED TO EXTERNAL FACE OF ALL DOORS. PROPOSED ALUMINIUM SLIDING RAIL SYSTEM TO INCLUDE TOP AND BOTTOM ALUMINIUM RAILS. 4 NO. RECESSED BRUSHED STAINLESS STEEL HANDLES


THE USE OF MELAMINE FACED CHIPBOARD WILL NOT BE PERMITTED IN ANY CIRCUMSTANCES. UNITS TO COMPLY WITH BS 6222 AND BS EN 1153 & STRUCTURAL PERFORMANCE TO BS 6222:PART 2, GRADE H. SURFACE FINISHES PERFORMANCE TO BS 6222:PART 3 & WORKTOP CLASSIFICATION TO BS 6222:PART 3, TYPE 2.

FORMALDEHYDE LEVELS TO CONFORM TO TYPE CLASS E1 OF PRODUCT STANDARD EN622-1.


PROPOSED SEN OFFICE STORAGE UNIT - SCALE 1:25

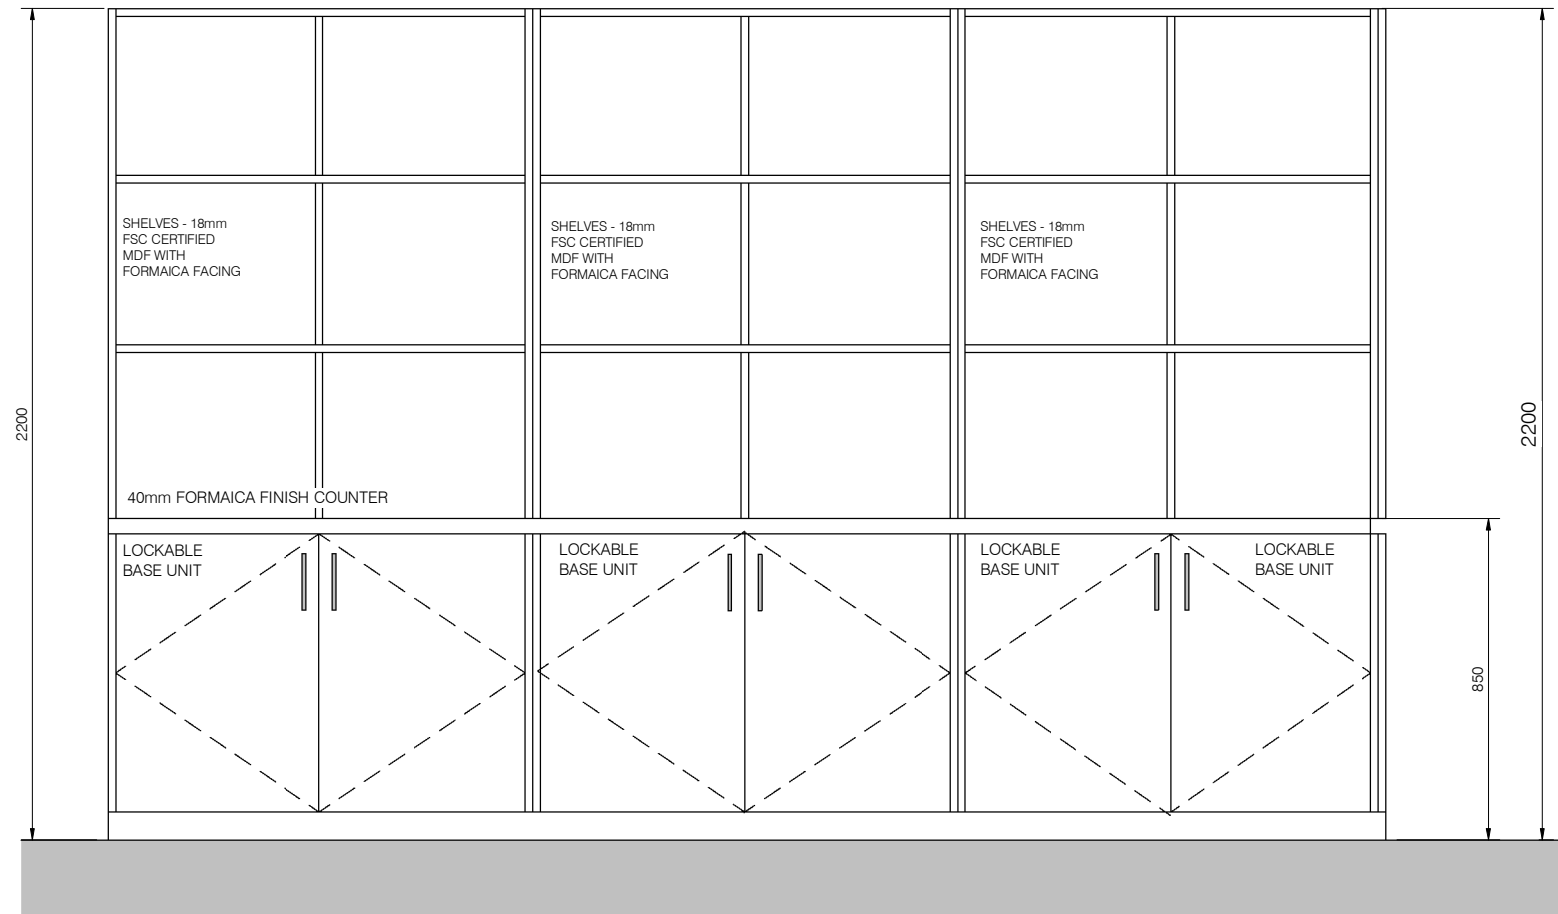

OFFICE UNIT FRONT ELEVATION
SCALE: 1/25

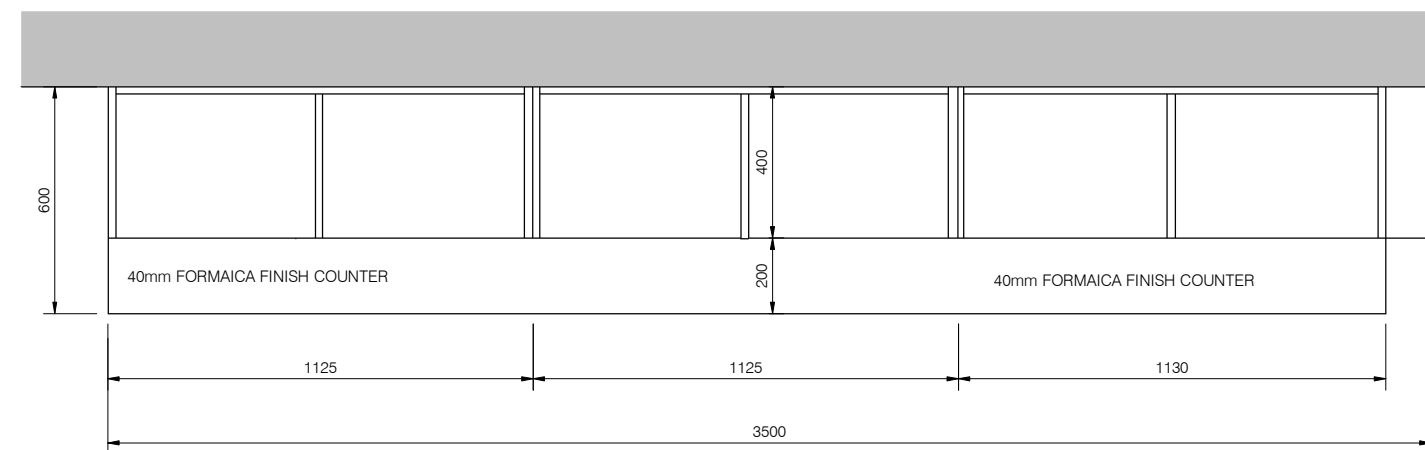

OFFICE UNIT PLAN/SECTION
SCALE: 1/25

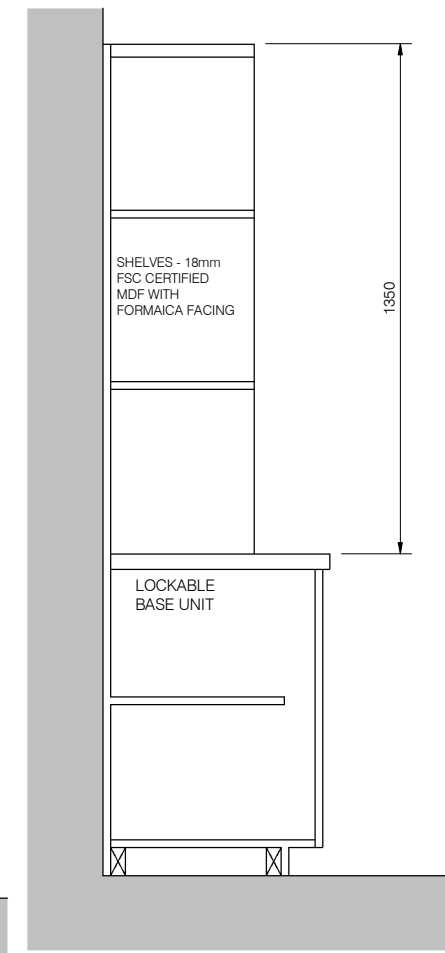

OFFICE UNIT SIDE SECTION
SCALE: 1/25

CONSTRUCTION OF PROPOSED OPEN STORAGE UNITS:

PROPOSED OPEN STORAGE UNIT FRAME TO BE CONSTRUCTED USING 50mm FSC CERTIFIED MDF WITH FORMICA FACING TO TOP, SIDES AND 18MM SC CERTIFIED MDF WITH FORMICA FACING BACKING. COLOUR TBC BY ARCHITECT PRIOR TO MANUFACTURE OF STORAGE UNIT. ALL FRAME FIXINGS TO BE CONCEALED THROUGHOUT.

SHELVES TO CONSIST OF 18mm FSC CERTIFIED MDF WITH FORMICA FACING WITH CONCEALED FIXINGS.

THE USE OF MELAMINE FACED CHIPBOARD WILL NOT BE PERMITTED IN ANY CIRCUMSTANCES. UNITS TO COMPLY

WITH BS 6222 AND BS EN 1153 & STRUCTURAL PERFORMANCE TO BS 6222:PART 2, GRADE H. SURFACE FINISHES PERFORMANCE TO BS 6222:PART 3 & WORKTOP CLASSIFICATION TO BS 6222:PART 3, TYPE 2.

FORMALDEHYDE LEVELS TO CONFORM TO TYPE CLASS E1 OF PRODUCT STANDARD EN622-1

CONSTRUCTION OF PROPOSED STORAGE UNITS:


PROPOSED STORAGE UNIT TO BE CONSTRUCTED USING 18mm FSC CERTIFIED MDF WITH FORMICA FACING TO TOP, SIDES AND BACK. COLOUR TBC BY ARCHITECT PRIOR TO MANUFACTURE OF STORAGE UNIT. ALL FRAME FIXINGS TO BE CONCEALED THROUGHOUT.

3NO. SHELVES TO CONSIST OF 18mm FSC CERTIFIED MDF WITH FORMICA FACING, SUPPORTED OFF POWDER COATED HEAVY-DUTY STEEL ADJUSTABLE SHELVING RACKS FIXED TO STORAGE UNIT FRAME.


4 PART SLIDING DOOR SYSTEM TO CONSIST OF 18mm FSC CERTIFIED MDF WITH FORMICA FACING WITH WITH 6mm BULLETIN BOARD MATERIAL FIXED TO EXTERNAL FACE OF ALL DOORS. PROPOSED ALUMINIUM SLIDING RAIL SYSTEM TO INCLUDE TOP AND BOTTOM ALUMINIUM RAILS. 4 NO. RECESSED BRUSHED STAINLESS STEEL HANDLES

THE USE OF MELAMINE FACED CHIPBOARD WILL NOT BE PERMITTED IN ANY CIRCUMSTANCES. UNITS TO COMPLY WITH BS 6222 AND BS EN 1153 & STRUCTURAL PERFORMANCE TO BS 6222:PART 2, GRADE H. SURFACE FINISHES PERFORMANCE TO BS 6222:PART 3 & WORKTOP CLASSIFICATION TO BS 6222:PART 3, TYPE 2.


FORMALDEHYDE LEVELS TO CONFORM TO TYPE CLASS E1 OF PRODUCT STANDARD EN622-1

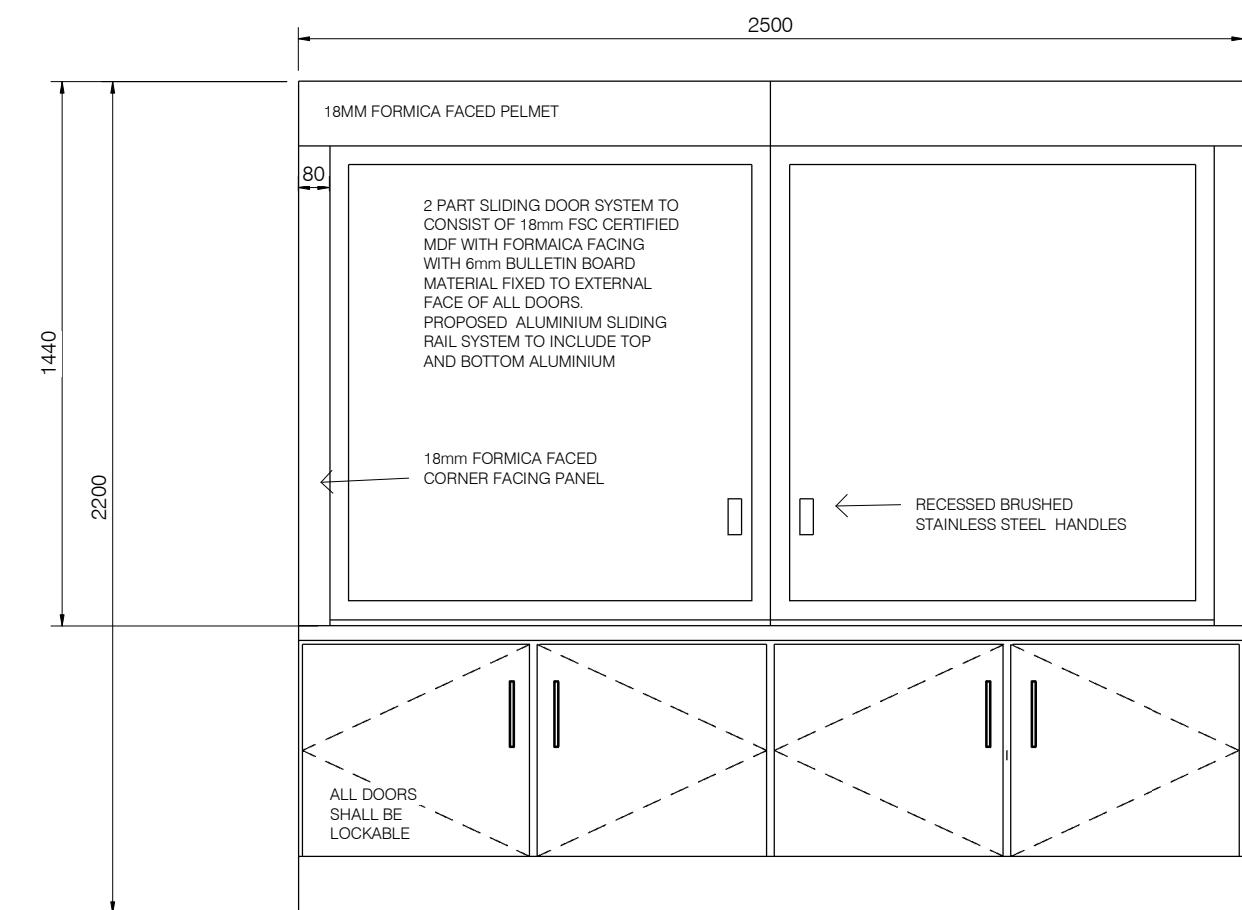

PROPOSED SEN STORAGE UNIT (FRONT ELEVATION)
SCALE: 1/25

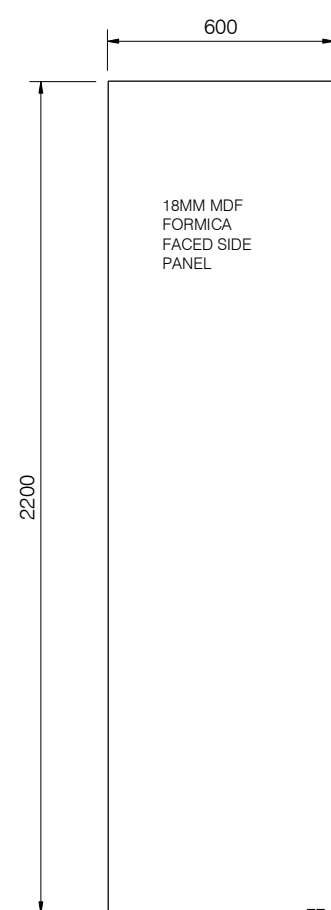


SIDE
ELEVATION

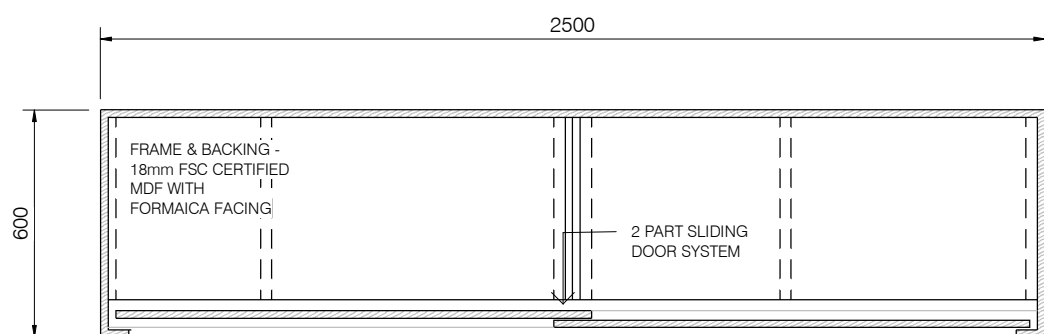


PROPOSED SEN STORAGE UNIT (PLAN SECTION)
SCALE: 1/25


1980MM SLUICE ROOM UNIT

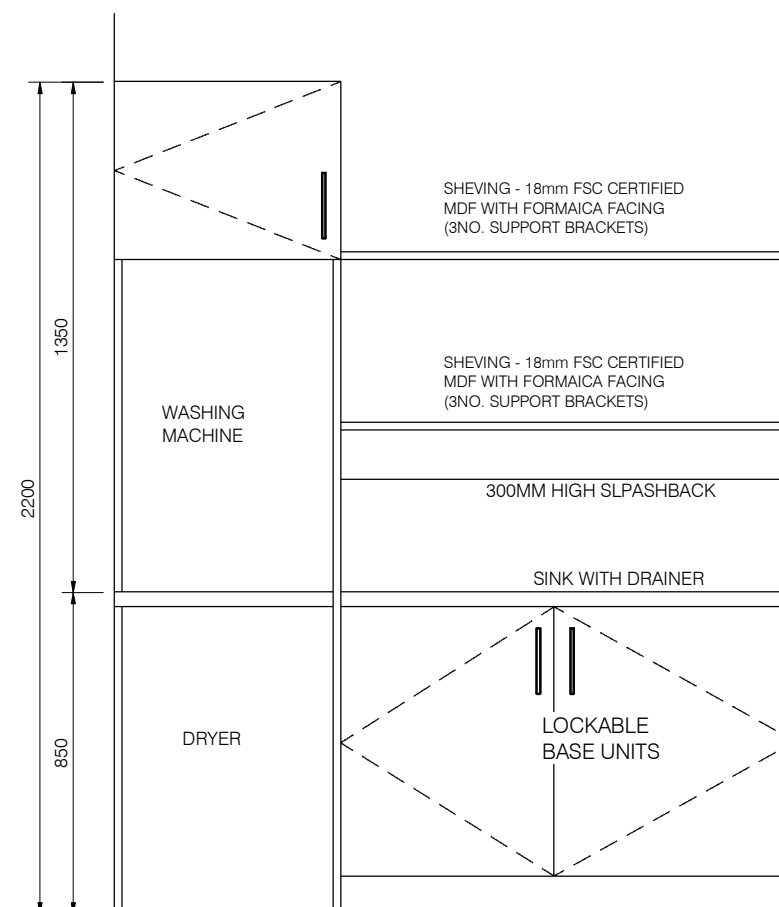


PROPOSED SLUICE UNIT
(FRONT ELEVATION)
SCALE: 1/20

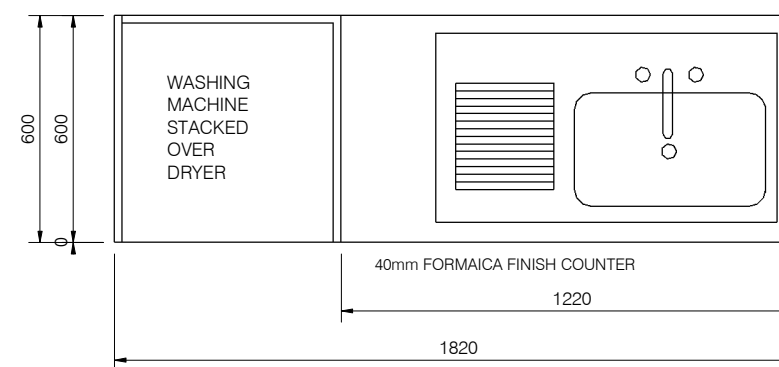

PROPOSED SLUICE UNIT
(PLAN)
SCALE: 1/25

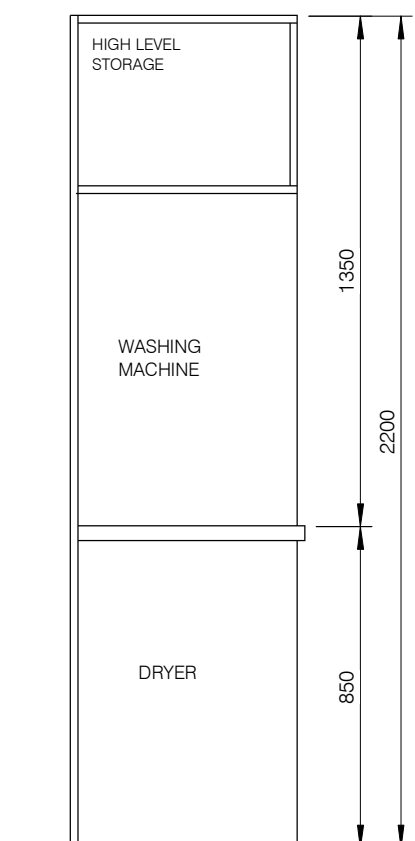

SIDE
SECTION

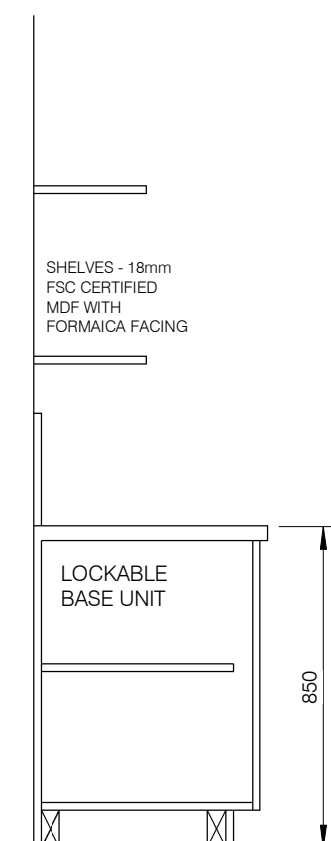

SIDE
SECTION