




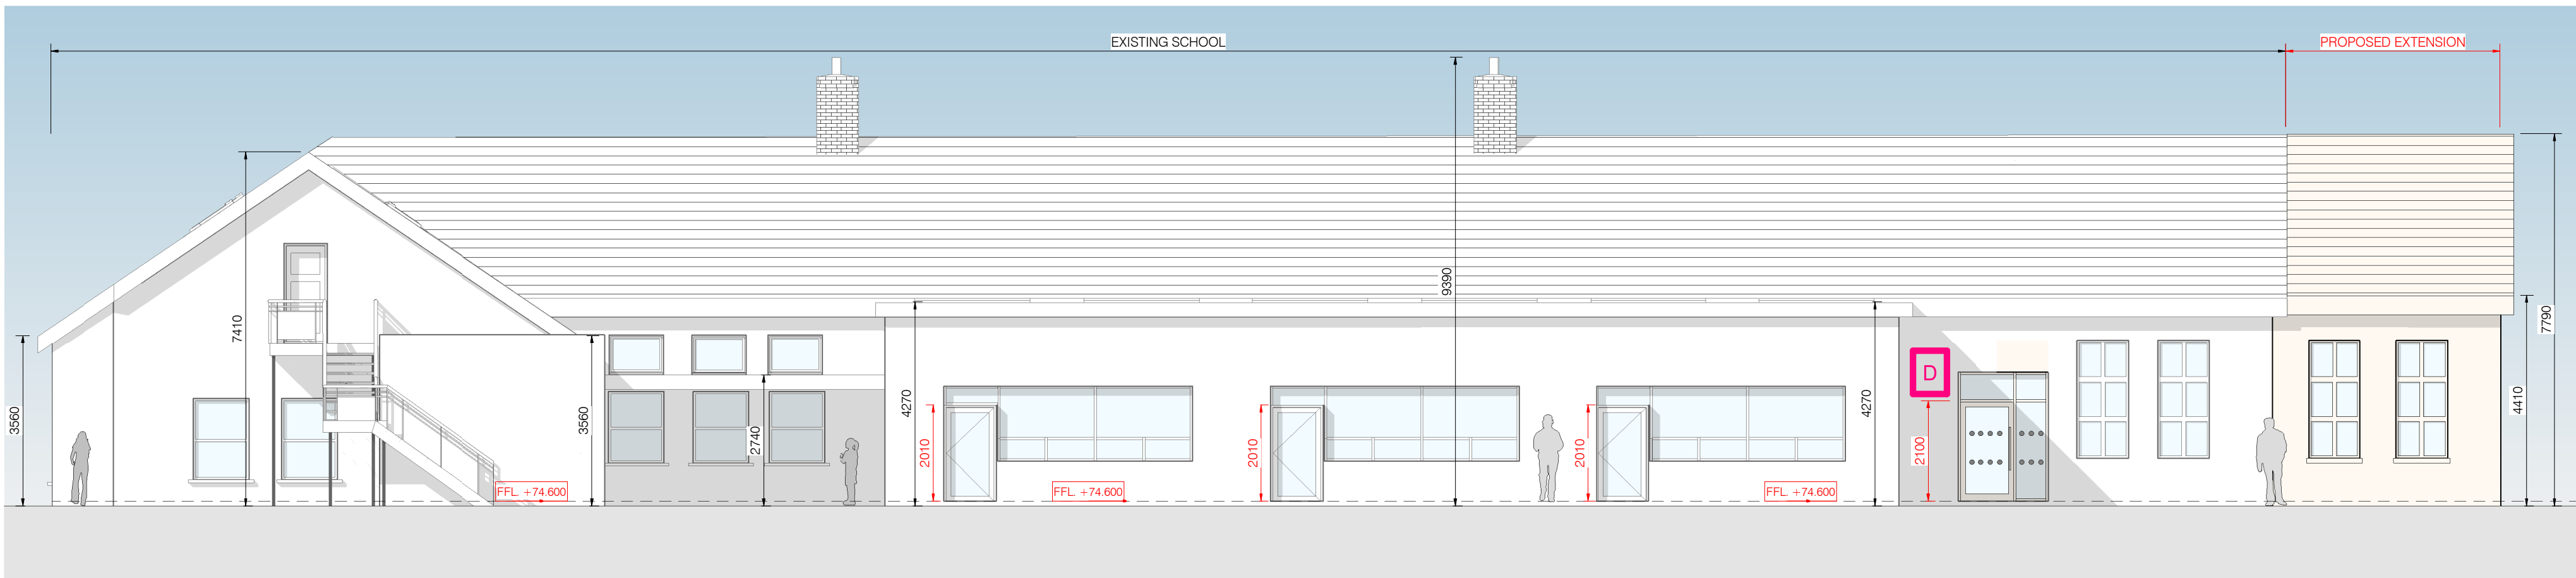

2 Proposed - South Elevation
1 : 100

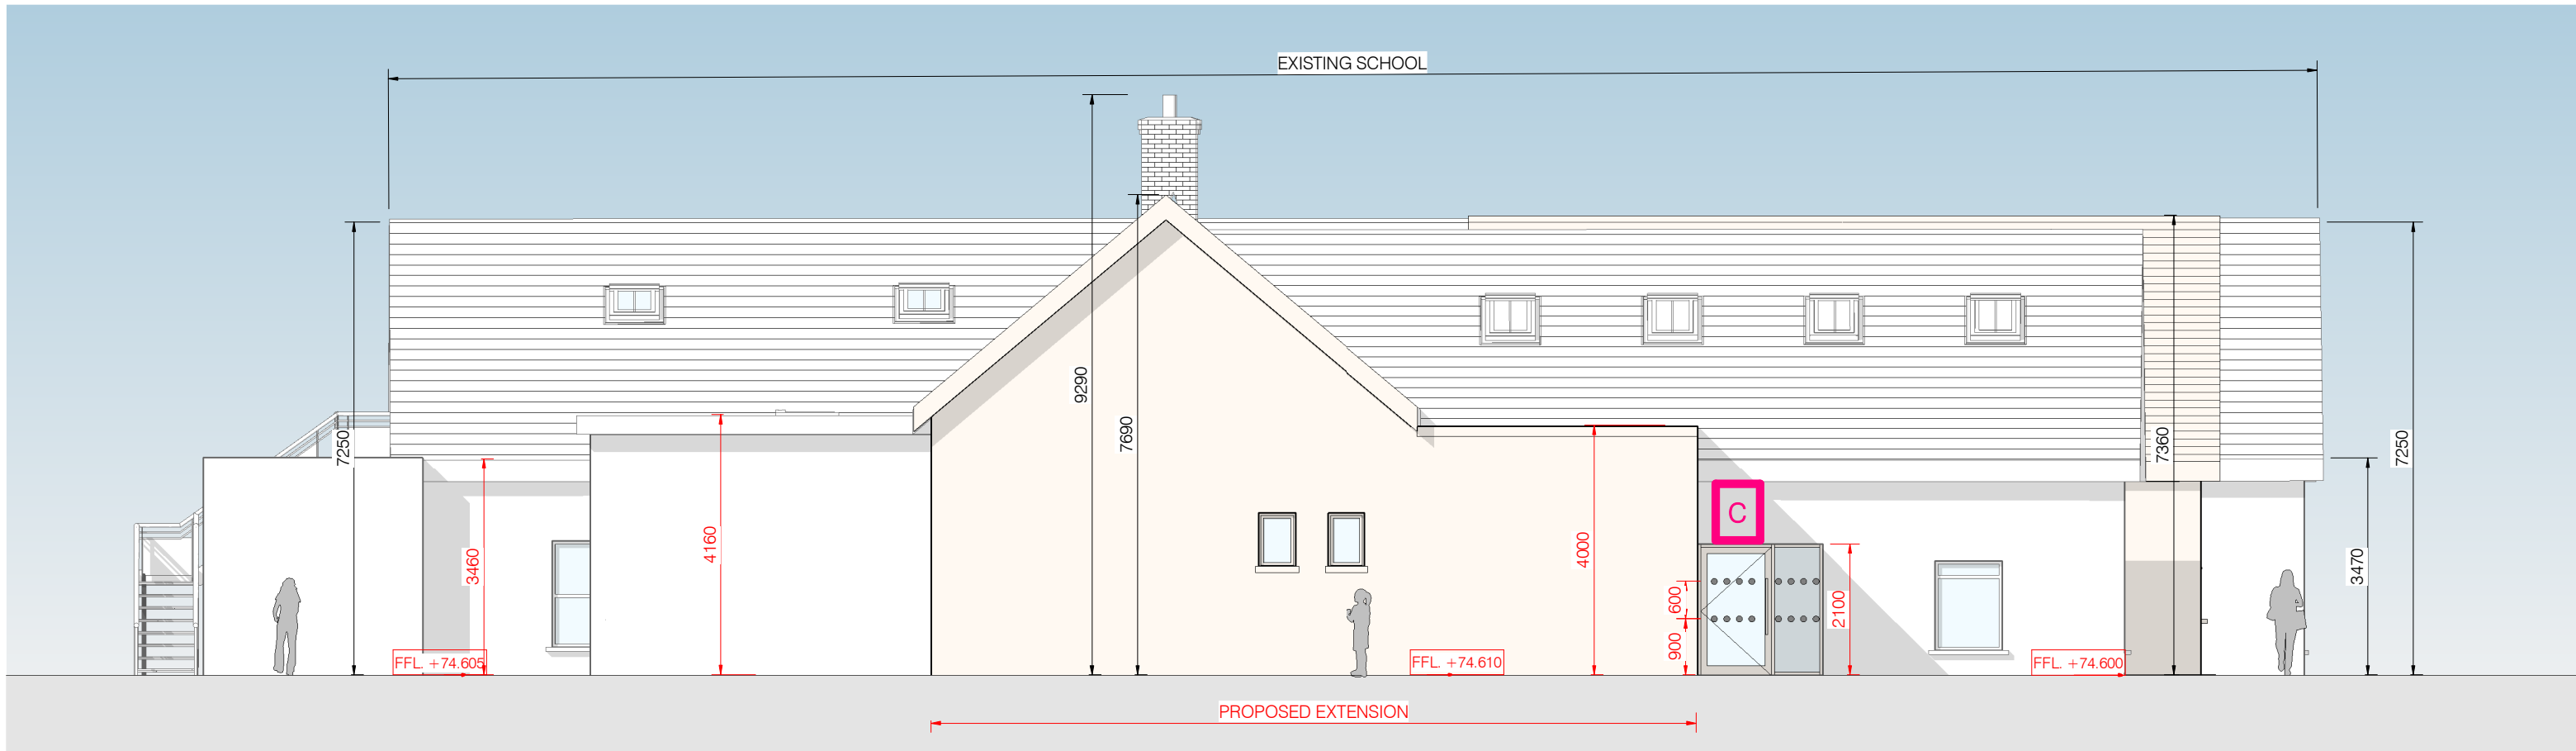


3 Proposed - East Elevation
1 : 100

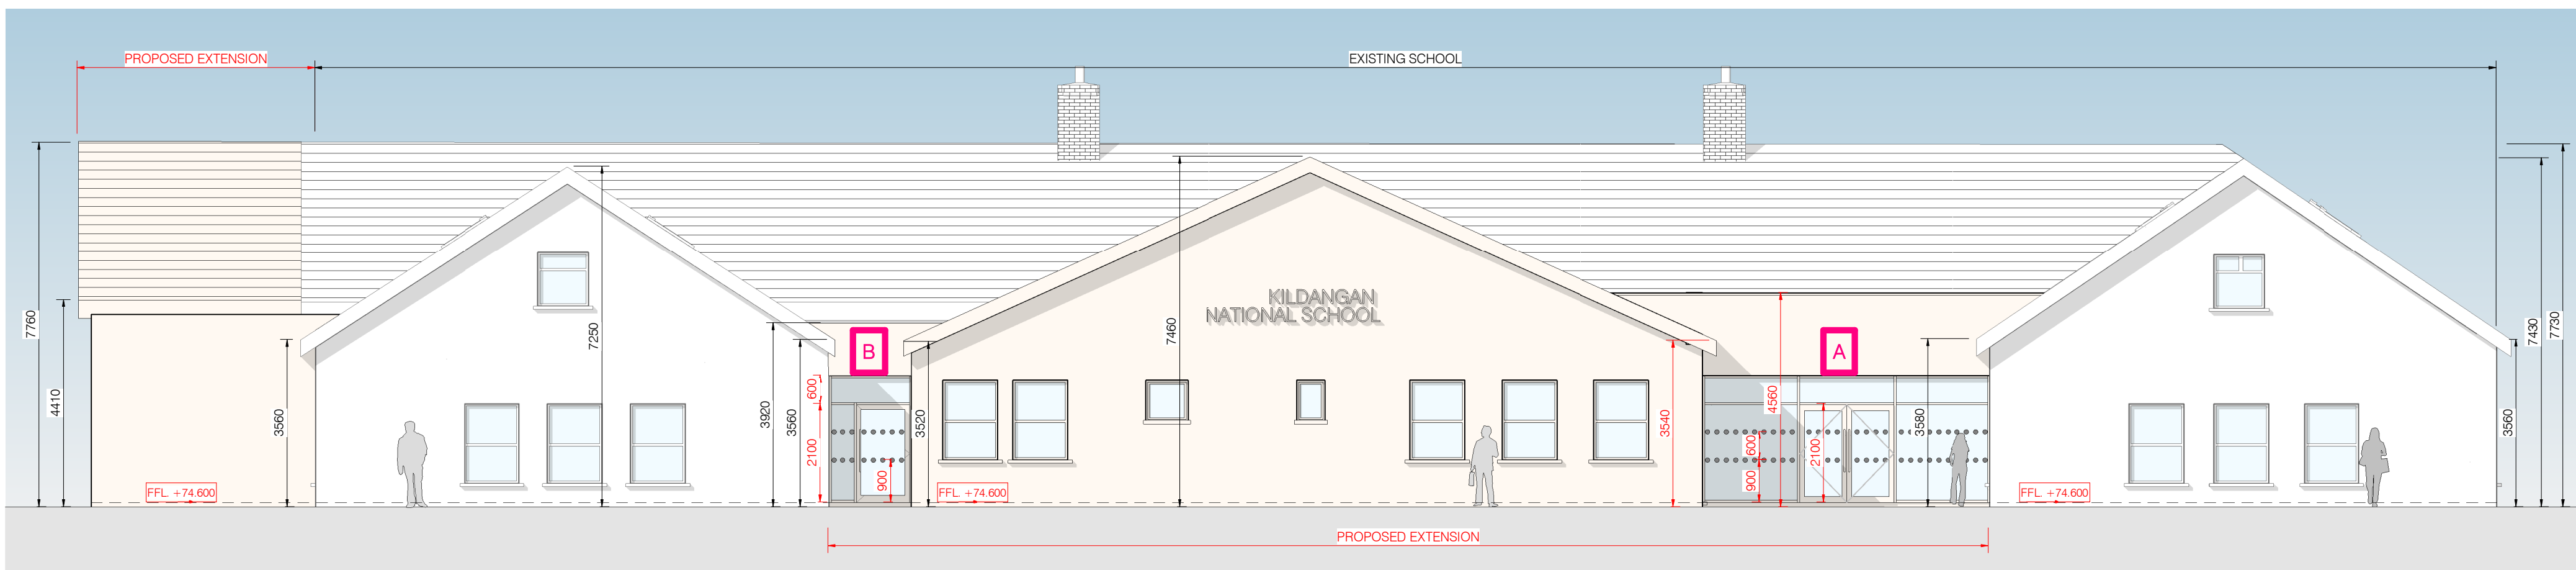

1 Proposed - North Elevation
1 : 100



4 Proposed Section AA
1 : 100

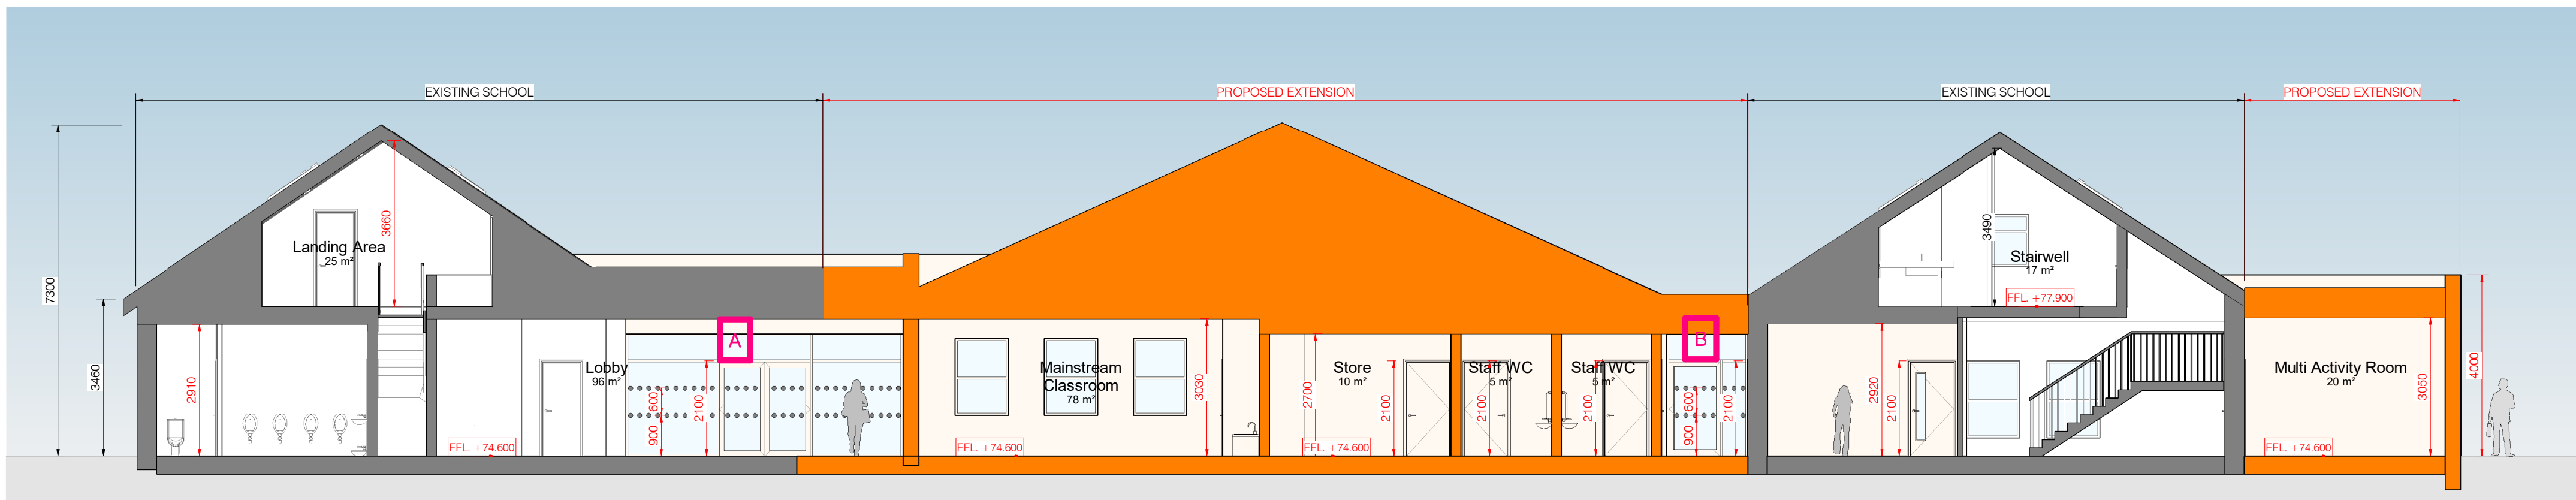

5 Proposed Section BB
1 : 100

BUILDING LEGEND	
NOTE : BUILDING LEGEND TO BE READ IN CONJUNCTION WITH ACCOMPANYING DRAWINGS AND SPECIFICATION DOCUMENTS.	
EXISTING CONSTRUCTION INDICATED THUS	
PROPOSED CONSTRUCTION INDICATED THUS	

PROPOSED MATERIAL FINISHES	
1.	PANDED SMOOTH-DASHED RENDER FINISH TO EXTERNAL WALLS
2.	STAINLESS STEEL HANDRAILS TO RAMPS
3.	TRIPLE GLAZED ALUMINIUM/UPVC WINDOW AND DOOR JOINERY
4.	EXTRUDED ALUMINIUM / UPVC RAINWATER GOODS
5.	PRECAST CONCRETE CILLS
6.	SINGLE PLY MEMBRANE FINISH TO PROPOSED FLAT ROOFS
7.	CONCRETE ROOF TILE TO PROPOSED PITCHED ROOFS TO MATCH THE EXISTING ROOF TILE



Rev.	Description	Date



Unit 4B, Millenium Park, Naas, Co. Kildare, Ireland
Telephone : (045) 854900 e-mail : info@mccloughlin.ie

Client : BOM Kildangan N.S
Project : Kildangan N.S One Class SEN Base Extension
Drawing Title : Proposed Elevations & Sections

Drawing No : DAC 003
Scale : 1:100 Project No: 21/30
Drawn By : David Farrell Date : FEB 24

THIS DRAWING IS COPYRIGHT. USE DIMENSIONS ONLY - DO NOT SCALE. CONTRACTORS MUST VERIFY DIMENSIONS ON SITE PRIOR TO STARTING WORK.