



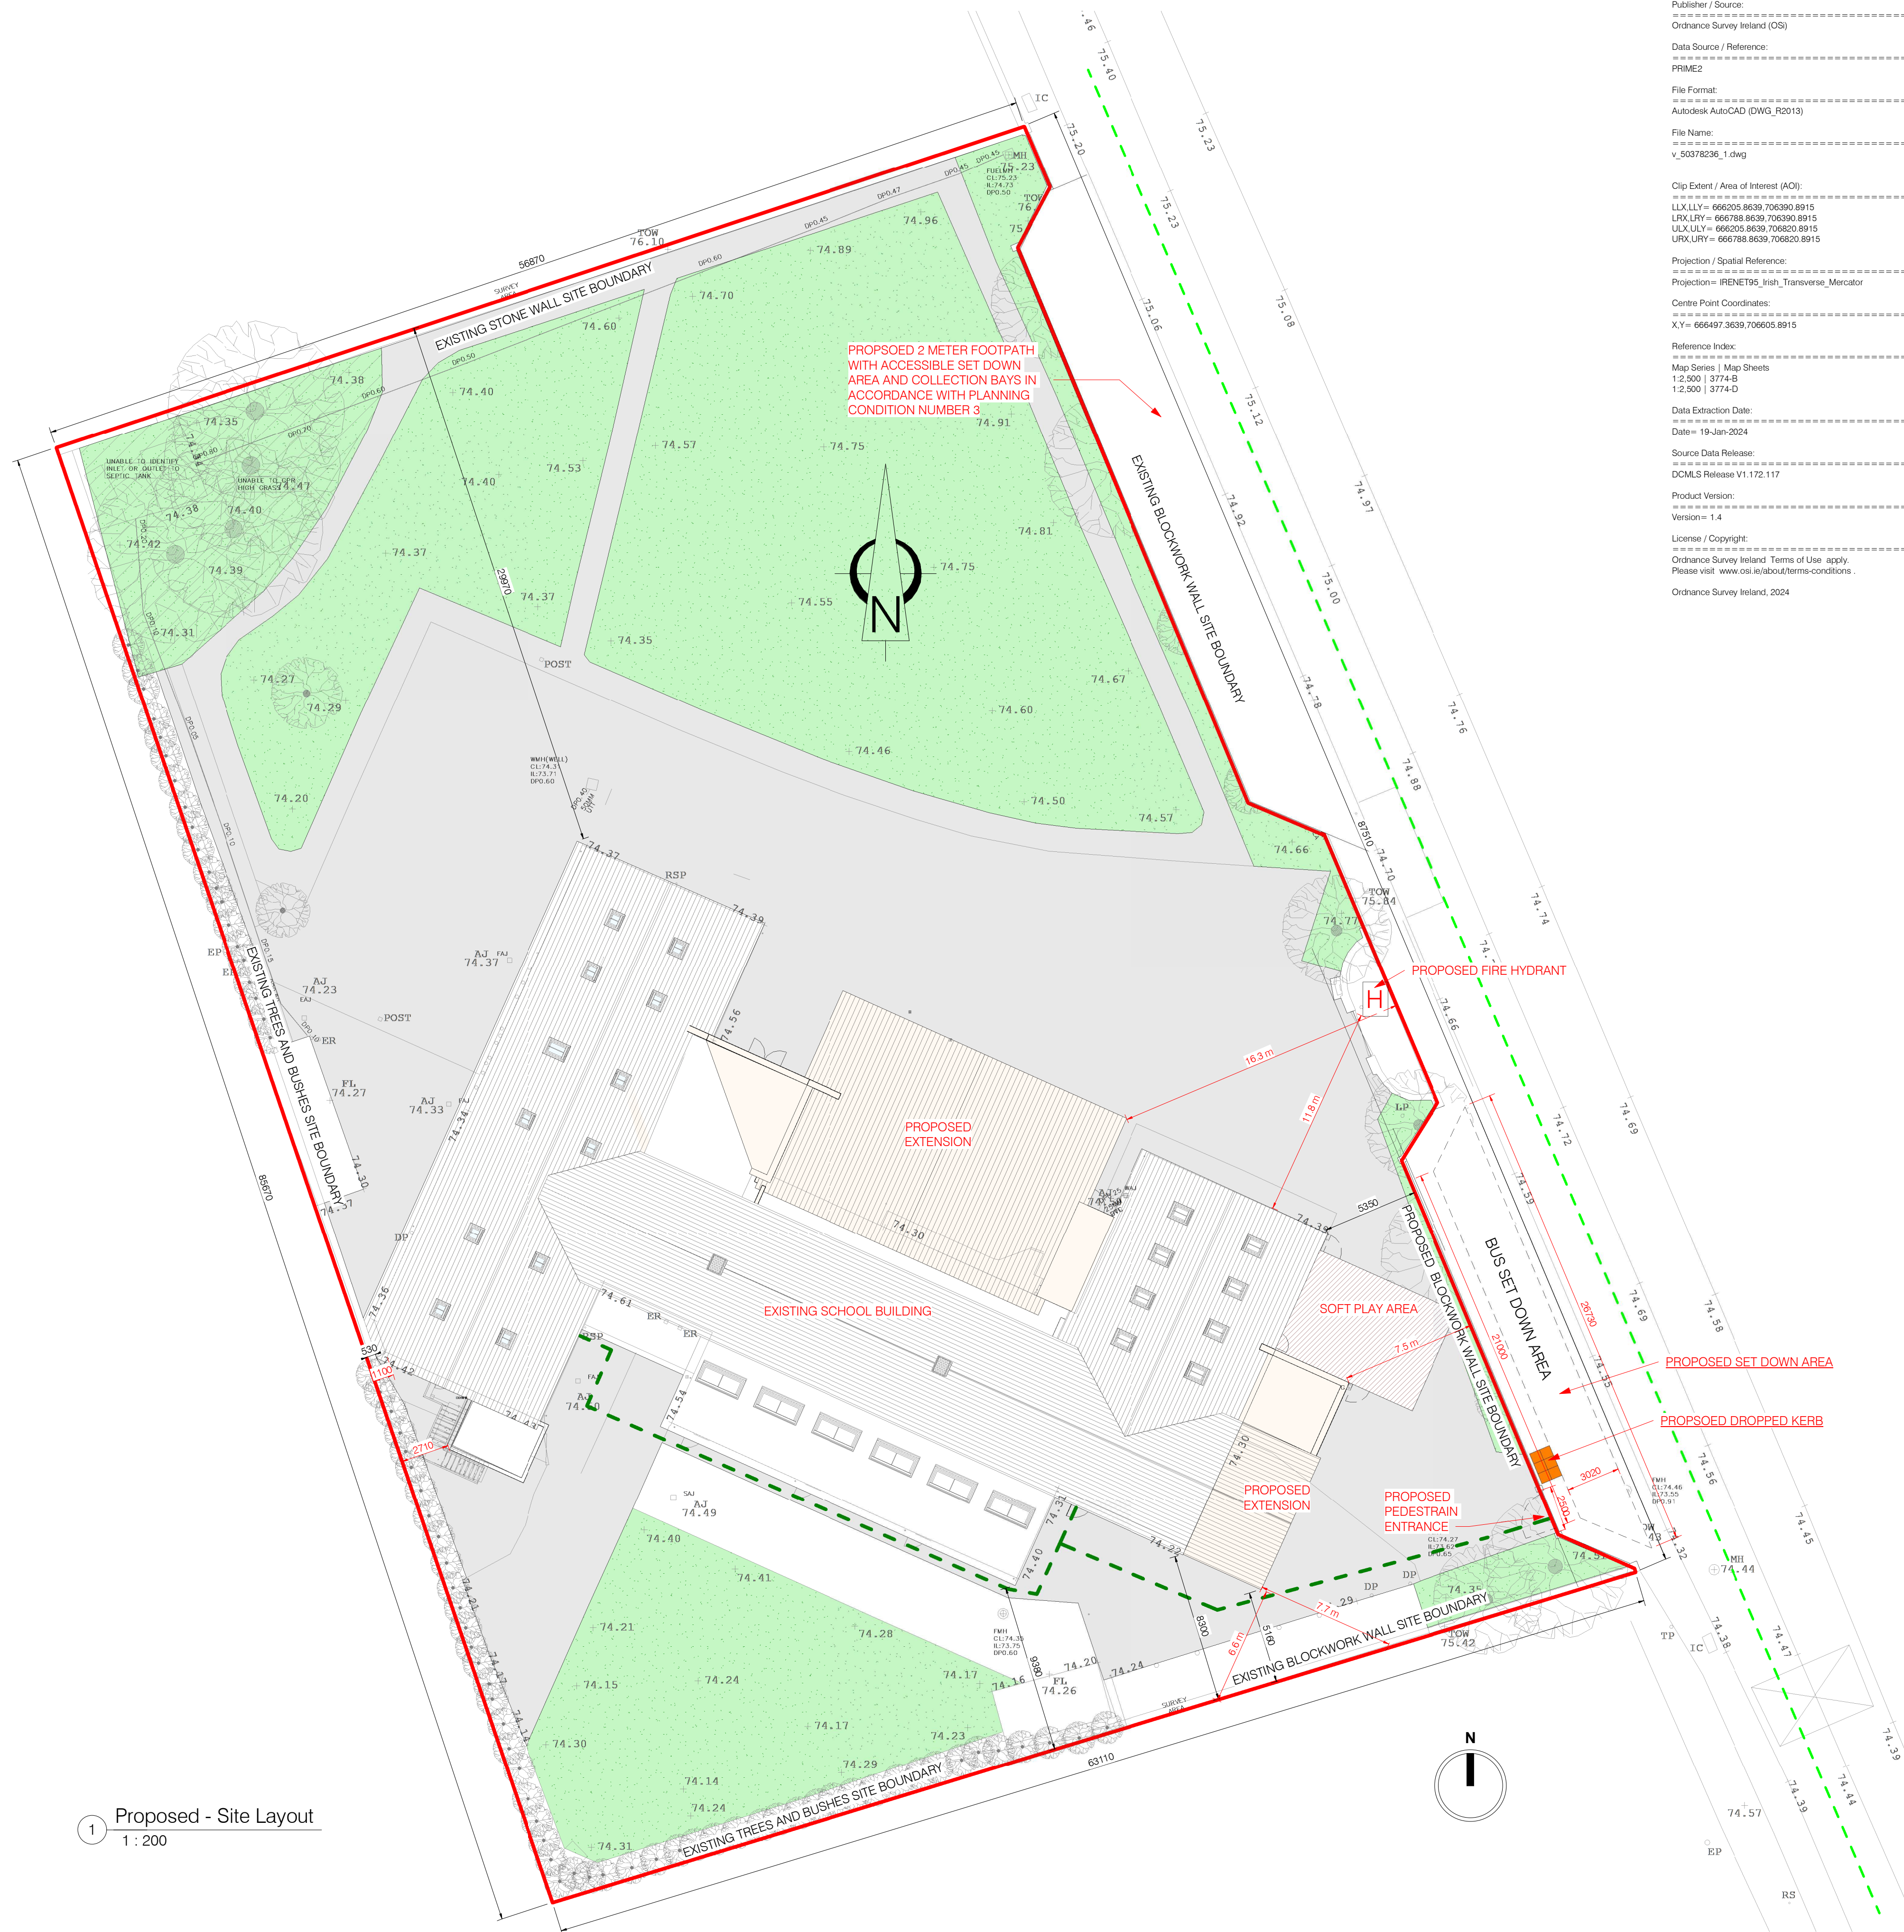

Description:  
Digital Landscape Model (DLM)  
Publisher / Source:  
Ordnance Survey Ireland (OS)  
Data Source / Reference:  
PRIME2  
File Format:  
Autodesk AutoCAD (DWG, R2013)  
File Name:  
v\_50378236\_1.dwg  
Clip Extent / Area of Interest (AOI):  
LLX,LLY = 666205.8639,706390.8915  
LRX,LRX = 666788.8639,706390.8915  
ULX,ULY = 666205.8639,706390.8915  
URX,URY = 666788.8639,706390.8915  
Projection / Spatial Reference:  
Projection = IRENET95\_Irish\_Transverse\_Mercator  
Centre Point Coordinates:  
X,Y = 666497.3639,706605.8915  
Reference Index:  
Map Series / Map Sheets  
1:2,500 | 3774-B  
1:2,500 | 3774-D  
Data Extraction Date:  
Date = 19-Jan-2024  
Source Data Release:  
DCMLS Release V1.172.117  
Product Version:  
Version = 1.4  
License / Copyright:  
Ordnance Survey Ireland Terms of Use apply.  
Please visit [www.osi.ie/about/terms-conditions](http://www.osi.ie/about/terms-conditions).  
Ordnance Survey Ireland, 2024

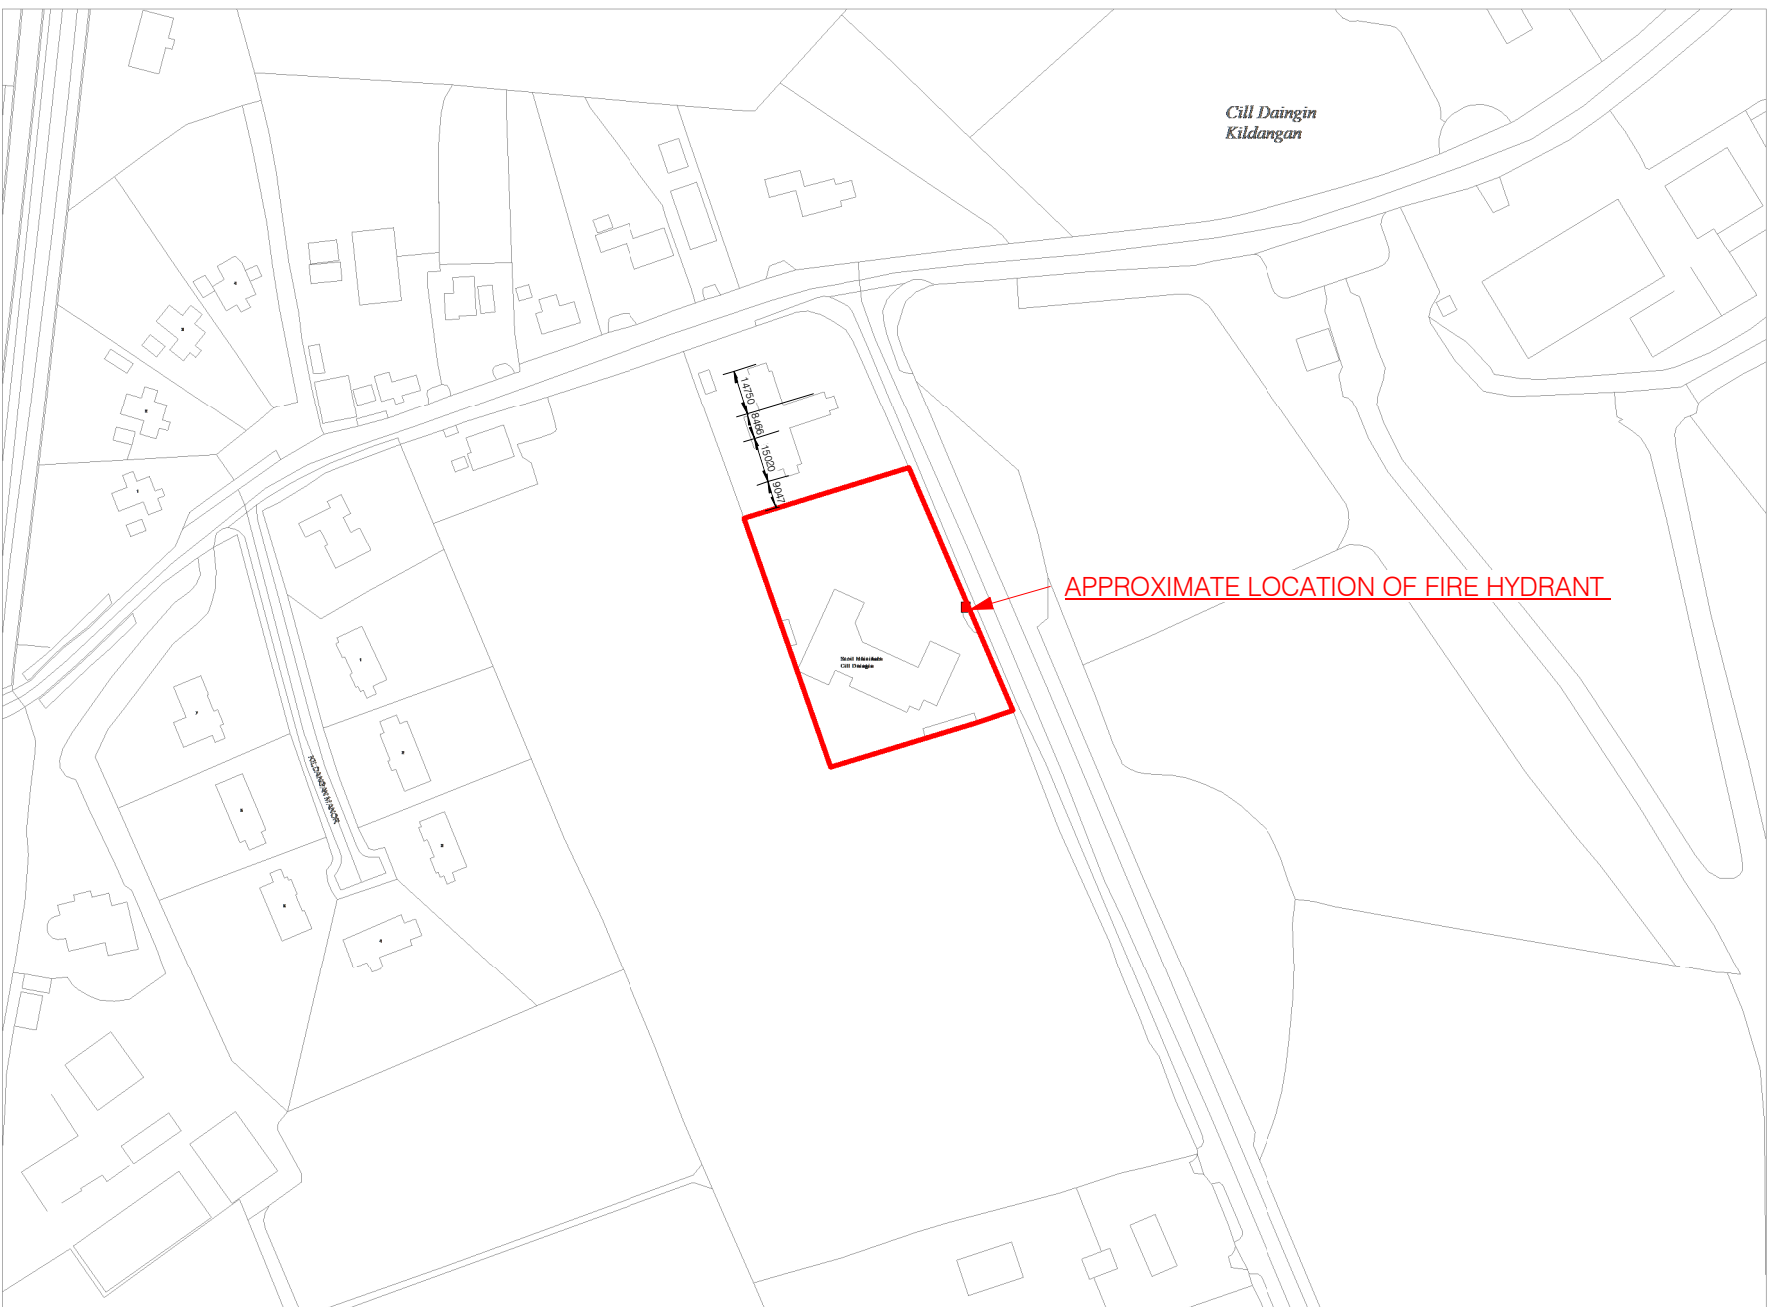

SITE LOCATION MAP  
SCALE 1:2500  
MAP REFERENCE : 3774-B, 3774-D  
ORDNANCE SURVEY IRELAND REFERENCE NUMBER AR0064924  
© ORDNANCE SURVEY IRELAND, 2023/ GOVERNMENT OF IRELAND

#### FSC LEGEND

**NOTE:** BUILDING LEGEND TO BE READ IN CONJUNCTION WITH ACCOMPANYING DRAWINGS AND SPECIFICATION DOCUMENTS.

SITE BOUNDARY INDICATED THUS:   
FIRE HYDRANT INDICATED THUS:   
FIRE TRUCK ACCESS ROUTE INDICATED THUS:   
AREA OF SITE (APPROX) = 2.613 ACRES  
= 1.057 HECTARES



| Rev | Description | Date |
|-----|-------------|------|
|     |             |      |
|     |             |      |
|     |             |      |



Unit 4B, Elm House, Millennium Park, Naas, Co. Kildare, Ireland.  
Telephone : (045) 854900 e-mail : [info@mcclarchitectur.ie](mailto:info@mcclarchitectur.ie)

Client : BOM Kildangan N.S  
Project : Kildangan N.S One Class SEN Base Extension  
Drawing Title : Proposed Site Plan & Site Location Map  
Drawing No. : FSC 001 Rev B  
Scale : 1:200 Project No. : 21 30  
Drawn By : David Farrell Date : January 2024

THIS DRAWING IS COPYRIGHT. USE DIMENSIONS ONLY - DO NOT SCALE CONTRACTORS MUST VERIFY DIMENSIONS ON SITE PRIOR TO STARTING WORK.

A1

1 Proposed - Site Layout  
1 : 200