


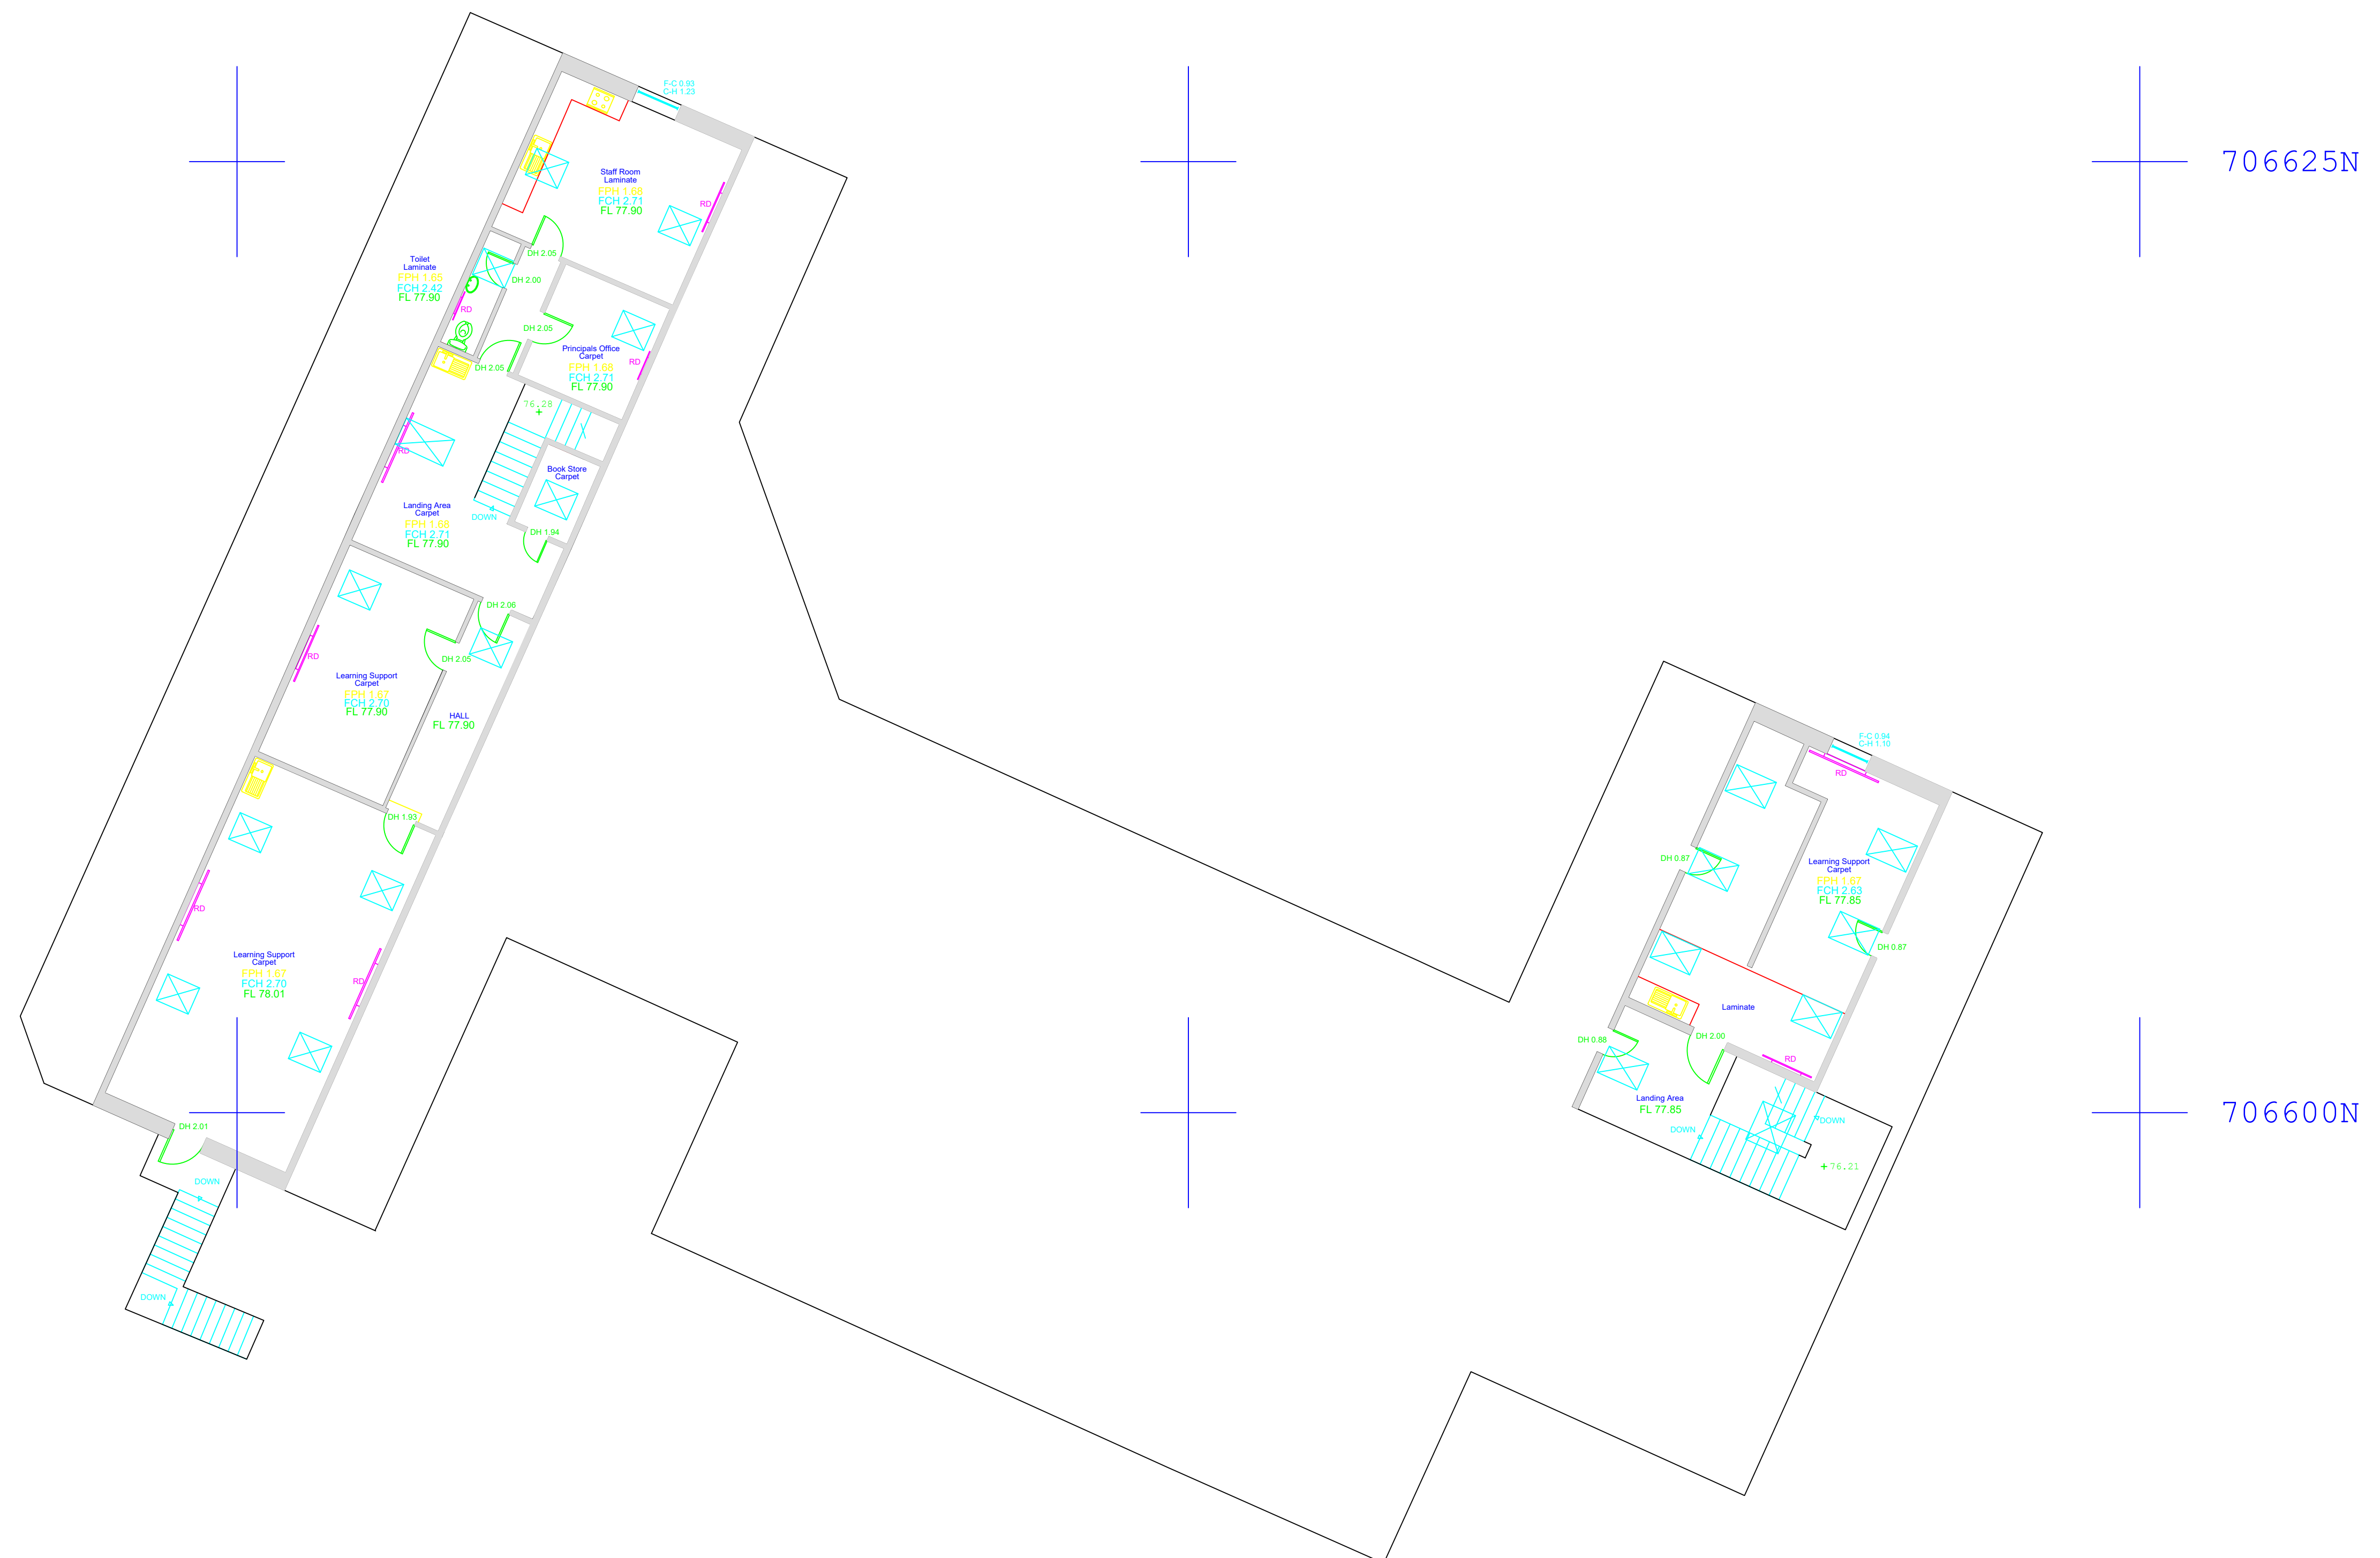

FIRST FLOOR PLAN



MP Geomatics
45 Moanbane Park,
Logstown,
Kilcullen,
County Kildare,
Rep of Ireland.
Tel: +353-87-7781635
email: mark@mpgeomatics.com

Legend

[illegible]


by Client

	KILDANGAN NATIONAL SCHOOL
--	---------------------------

NOTES:

1. ITM Grid Co-ordinates.
2. All levels relative to Malin Head Datum.
3. Contour intervals (if shown) 0.25 metres.
4. Although every effort has been made to survey all features, some may be missing due to obstructions or no access
5. Every effort has been made to survey features at 10m intervals and retain their integrity.

mpgeomatrics.com

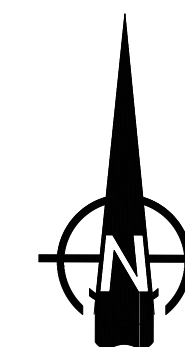

Project Title:

KILDANGAN NATIONAL SCHOOL

Drawing Title:

KE/03/08/2021 - Floor Plans

Approved by M. Davoren	
Checked by M. Phelan	
Drawn by: M. Davoren	

Scale:
1:100

Date: August 12th 2021