


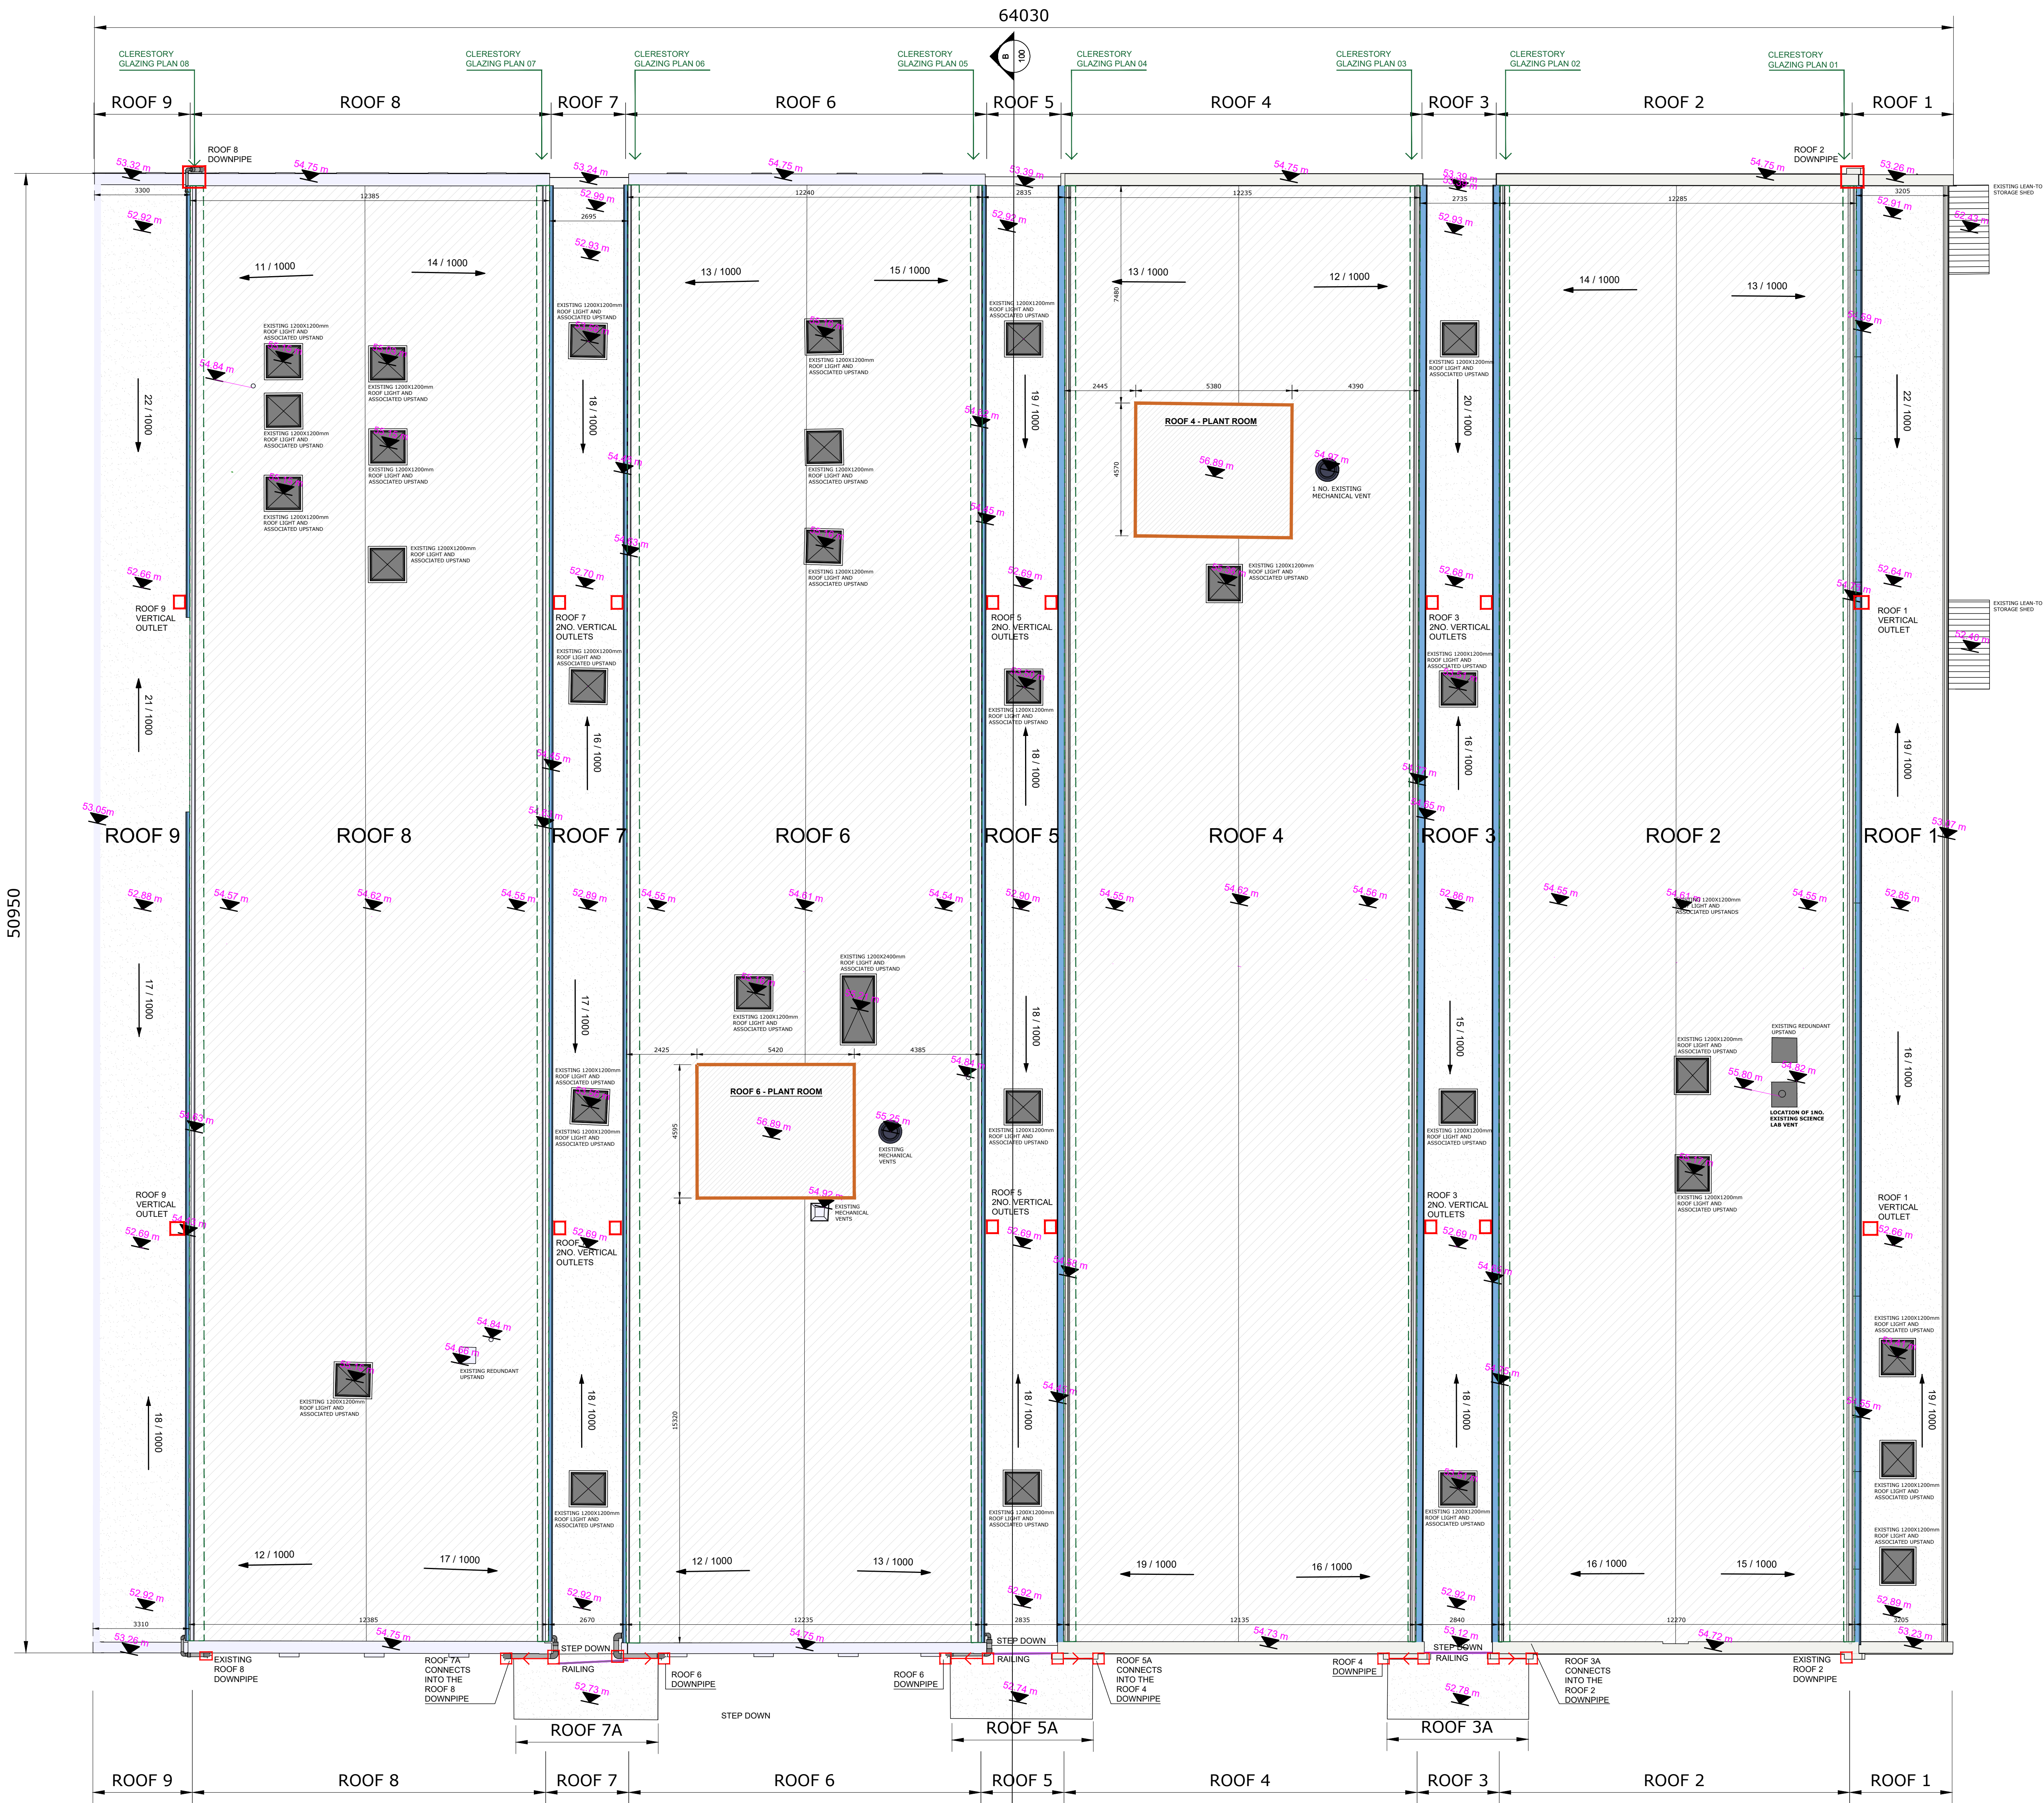

EXISTING ROOF PLAN
SCALE 1:100

BUILDING LEGEND

NOTE: LEGEND TO BE READ IN CONJUNCTION WITH ACCOMPANYING DRAWINGS, SCHEDULES AND SPECIFICATION DOCUMENTS.

- EXISTING TROCAL PVC FINISH ROOFS INDICATED THUS
- EXISTING BITUMEN MEMBRANE FINISH ROOFS INDICATED THUS
- EXISTING PLAN ROOM AND ROOF AREA INDICATED THUS
- EXISTING PERIMETER PARAPETS AND UPSTANDS INDICATED THUS
- EXISTING LARGE STEEL GUTTERS (TOP ROOFS) INDICATED THUS
- EXISTING ROOF LIGHTS INDICATED THUS
- CLERESTORY GLAZING LOCATION REFERENCE INDICATED THUS
- LOCATION OF EXISTING OUTLETS INDICATED THUS

PROPOSED ROOF WORKS SHALL BE WHOLLY IN ACCORDANCE WITH THE WORKS REQUIREMENTS / SPECIFICATION TOGETHER WITH THE REQUIREMENTS OF DOES 150 101 - 7 MINIMUM PERFORMANCE STANDARDS OF ROOF FINISHES.

NOTWITHSTANDING THE ABOVE, THE DESIGN AND CONSTRUCTION OF ALL ROOFS SHALL COMPLY WITH THE RELEVANT I.S. EN AND B.S. STANDARDS AND MEET THE REQUIREMENTS OF THE CURRENT BUILDING REGULATIONS PARTS A TO M AS APPLICABLE.

PROPOSED WATERPROOFING SYSTEM MUST HAVE A SINGLE SOURCE MANUFACTURER RELATED TO THE ENTIRE SYSTEM AS A SINGLE ENTITY INCLUDING THE WATERPROOFING MEMBRANES, INSULATION, ROOF LIGHTS AND THE WORKMANSHIP IN INSTALLING ALL OF THE ABOVE. THIS IS REQUIRED TO ELIMINATE SPLIT LIABILITY ON THIS PROJECT.

FLEXIBLE WATERPROOF MEMBRANES MUST HAVE A 30-YEAR MANUFACTURED DURABILITY STATEMENT, ALONG WITH A MINIMUM OF A 20-YEAR MANUFACTURER INSURANCE BACKED GUARANTEE FOR MATERIALS, WORKMANSHIP AND THE ENTIRE INSTALLATION ON SITE FOR THE SPECIFIC PROJECT.

20-YEAR PRODUCT & WORKMANSHIP INSURANCE SUPPORTED COMPANY BACKED GUARANTEE SHALL BEGIN ON THE DATE OF FINAL INSPECTION BY MANUFACTURER OF THE ROOFING WORKS.

MECHANICAL & ELECTRICAL SERVICES

REFER TO GALILEO ENERGY SERVICES DRAWINGS & SPECIFICATION

NOTE: DRAWINGS FOR TENDER PURPOSES ONLY. ALL DIMENSIONS TO BE MEASURED ON SITE AND CONFIRMED BY CONTRACTOR BEFORE ORDER IS COMPLETE.