




NORTH-EAST ELEVATION (FRONT)
SCALE 1:100

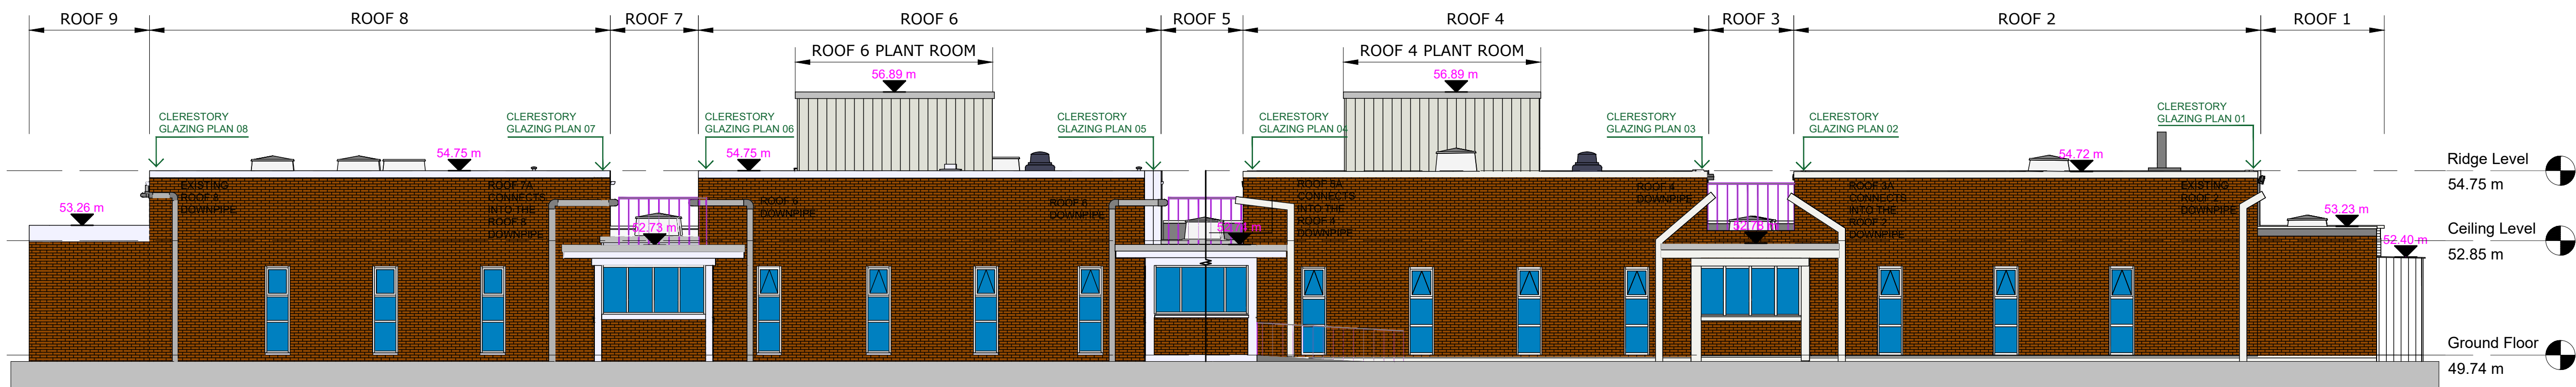

SOUTH-WEST ELEVATION (REAR)
SCALE 1:100

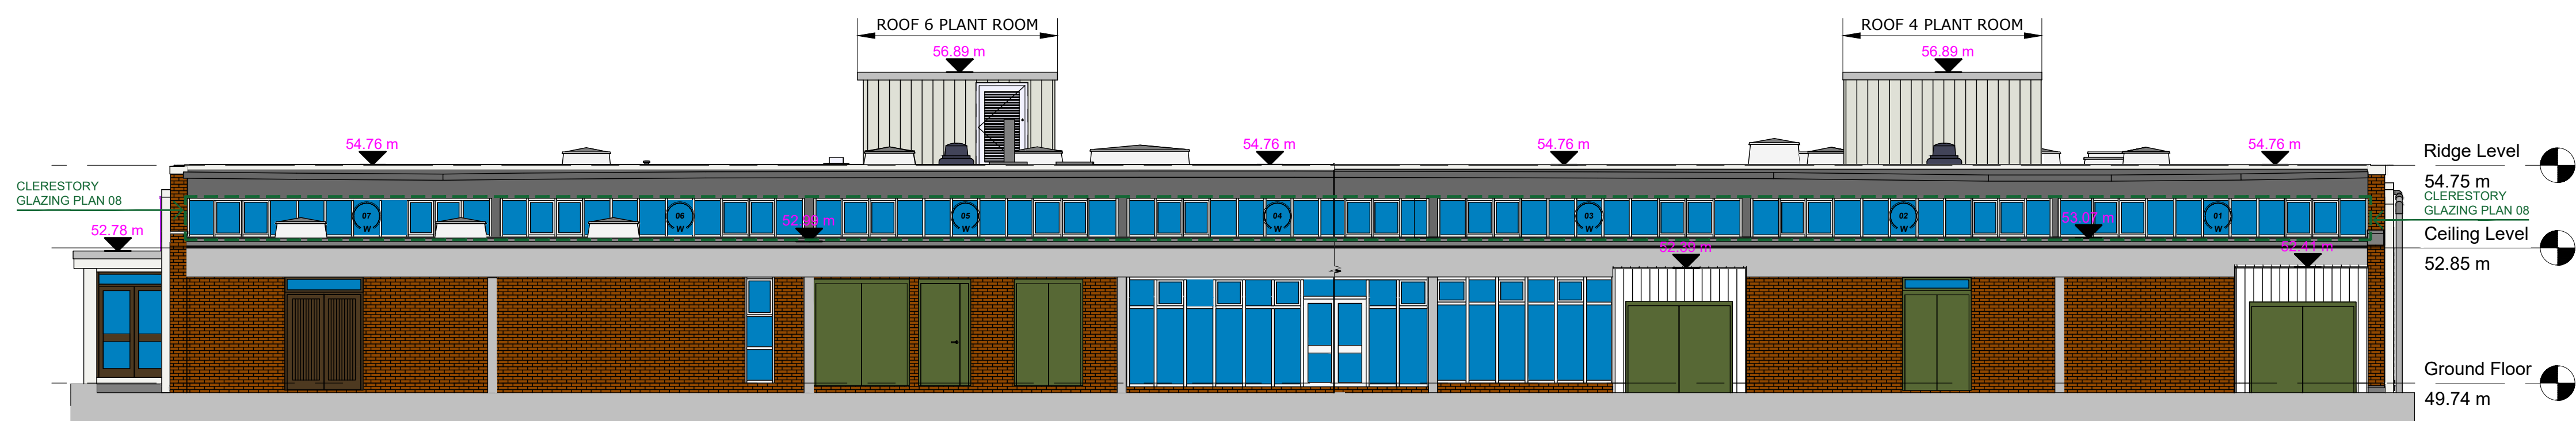

EAST-SOUTH ELEVATION (SIDE)
SCALE 1:100

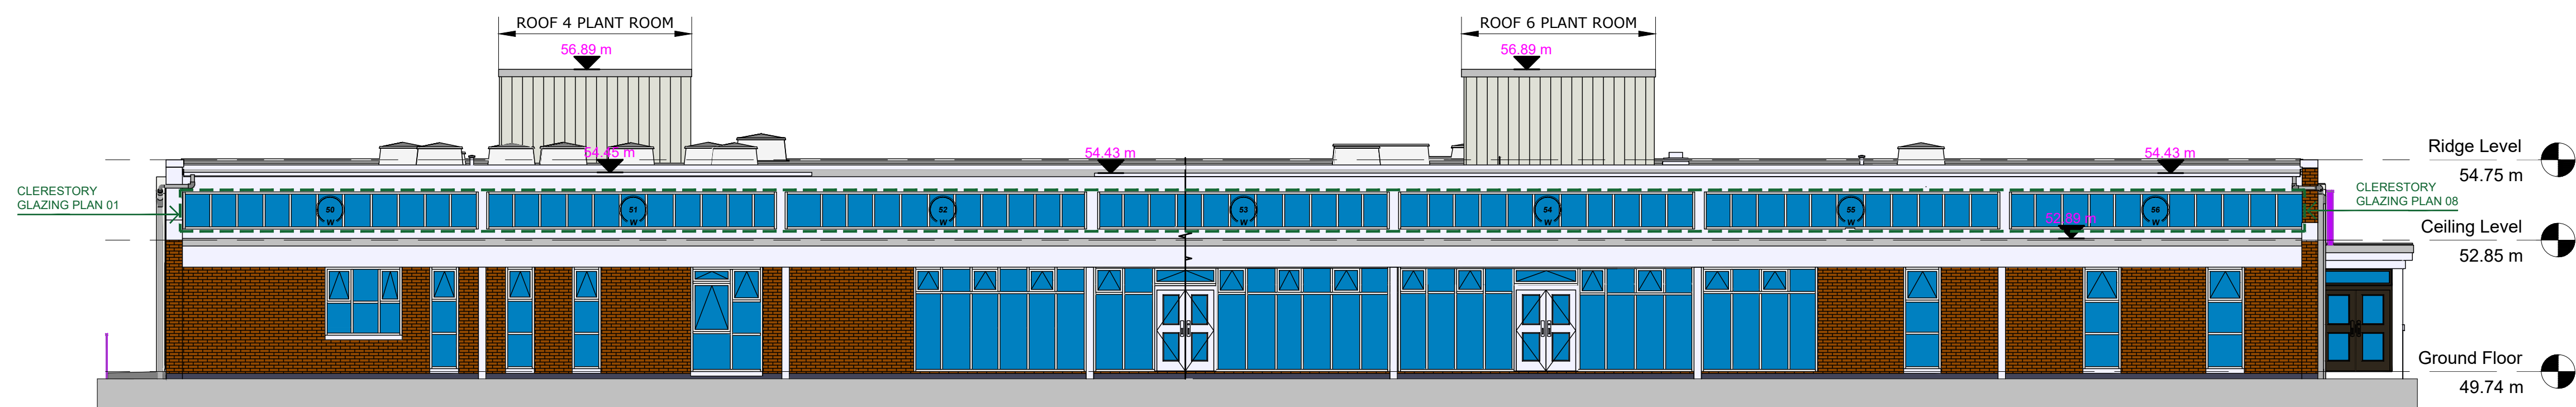

WEST-NORTH ELEVATION (SIDE)
SCALE 1:100