


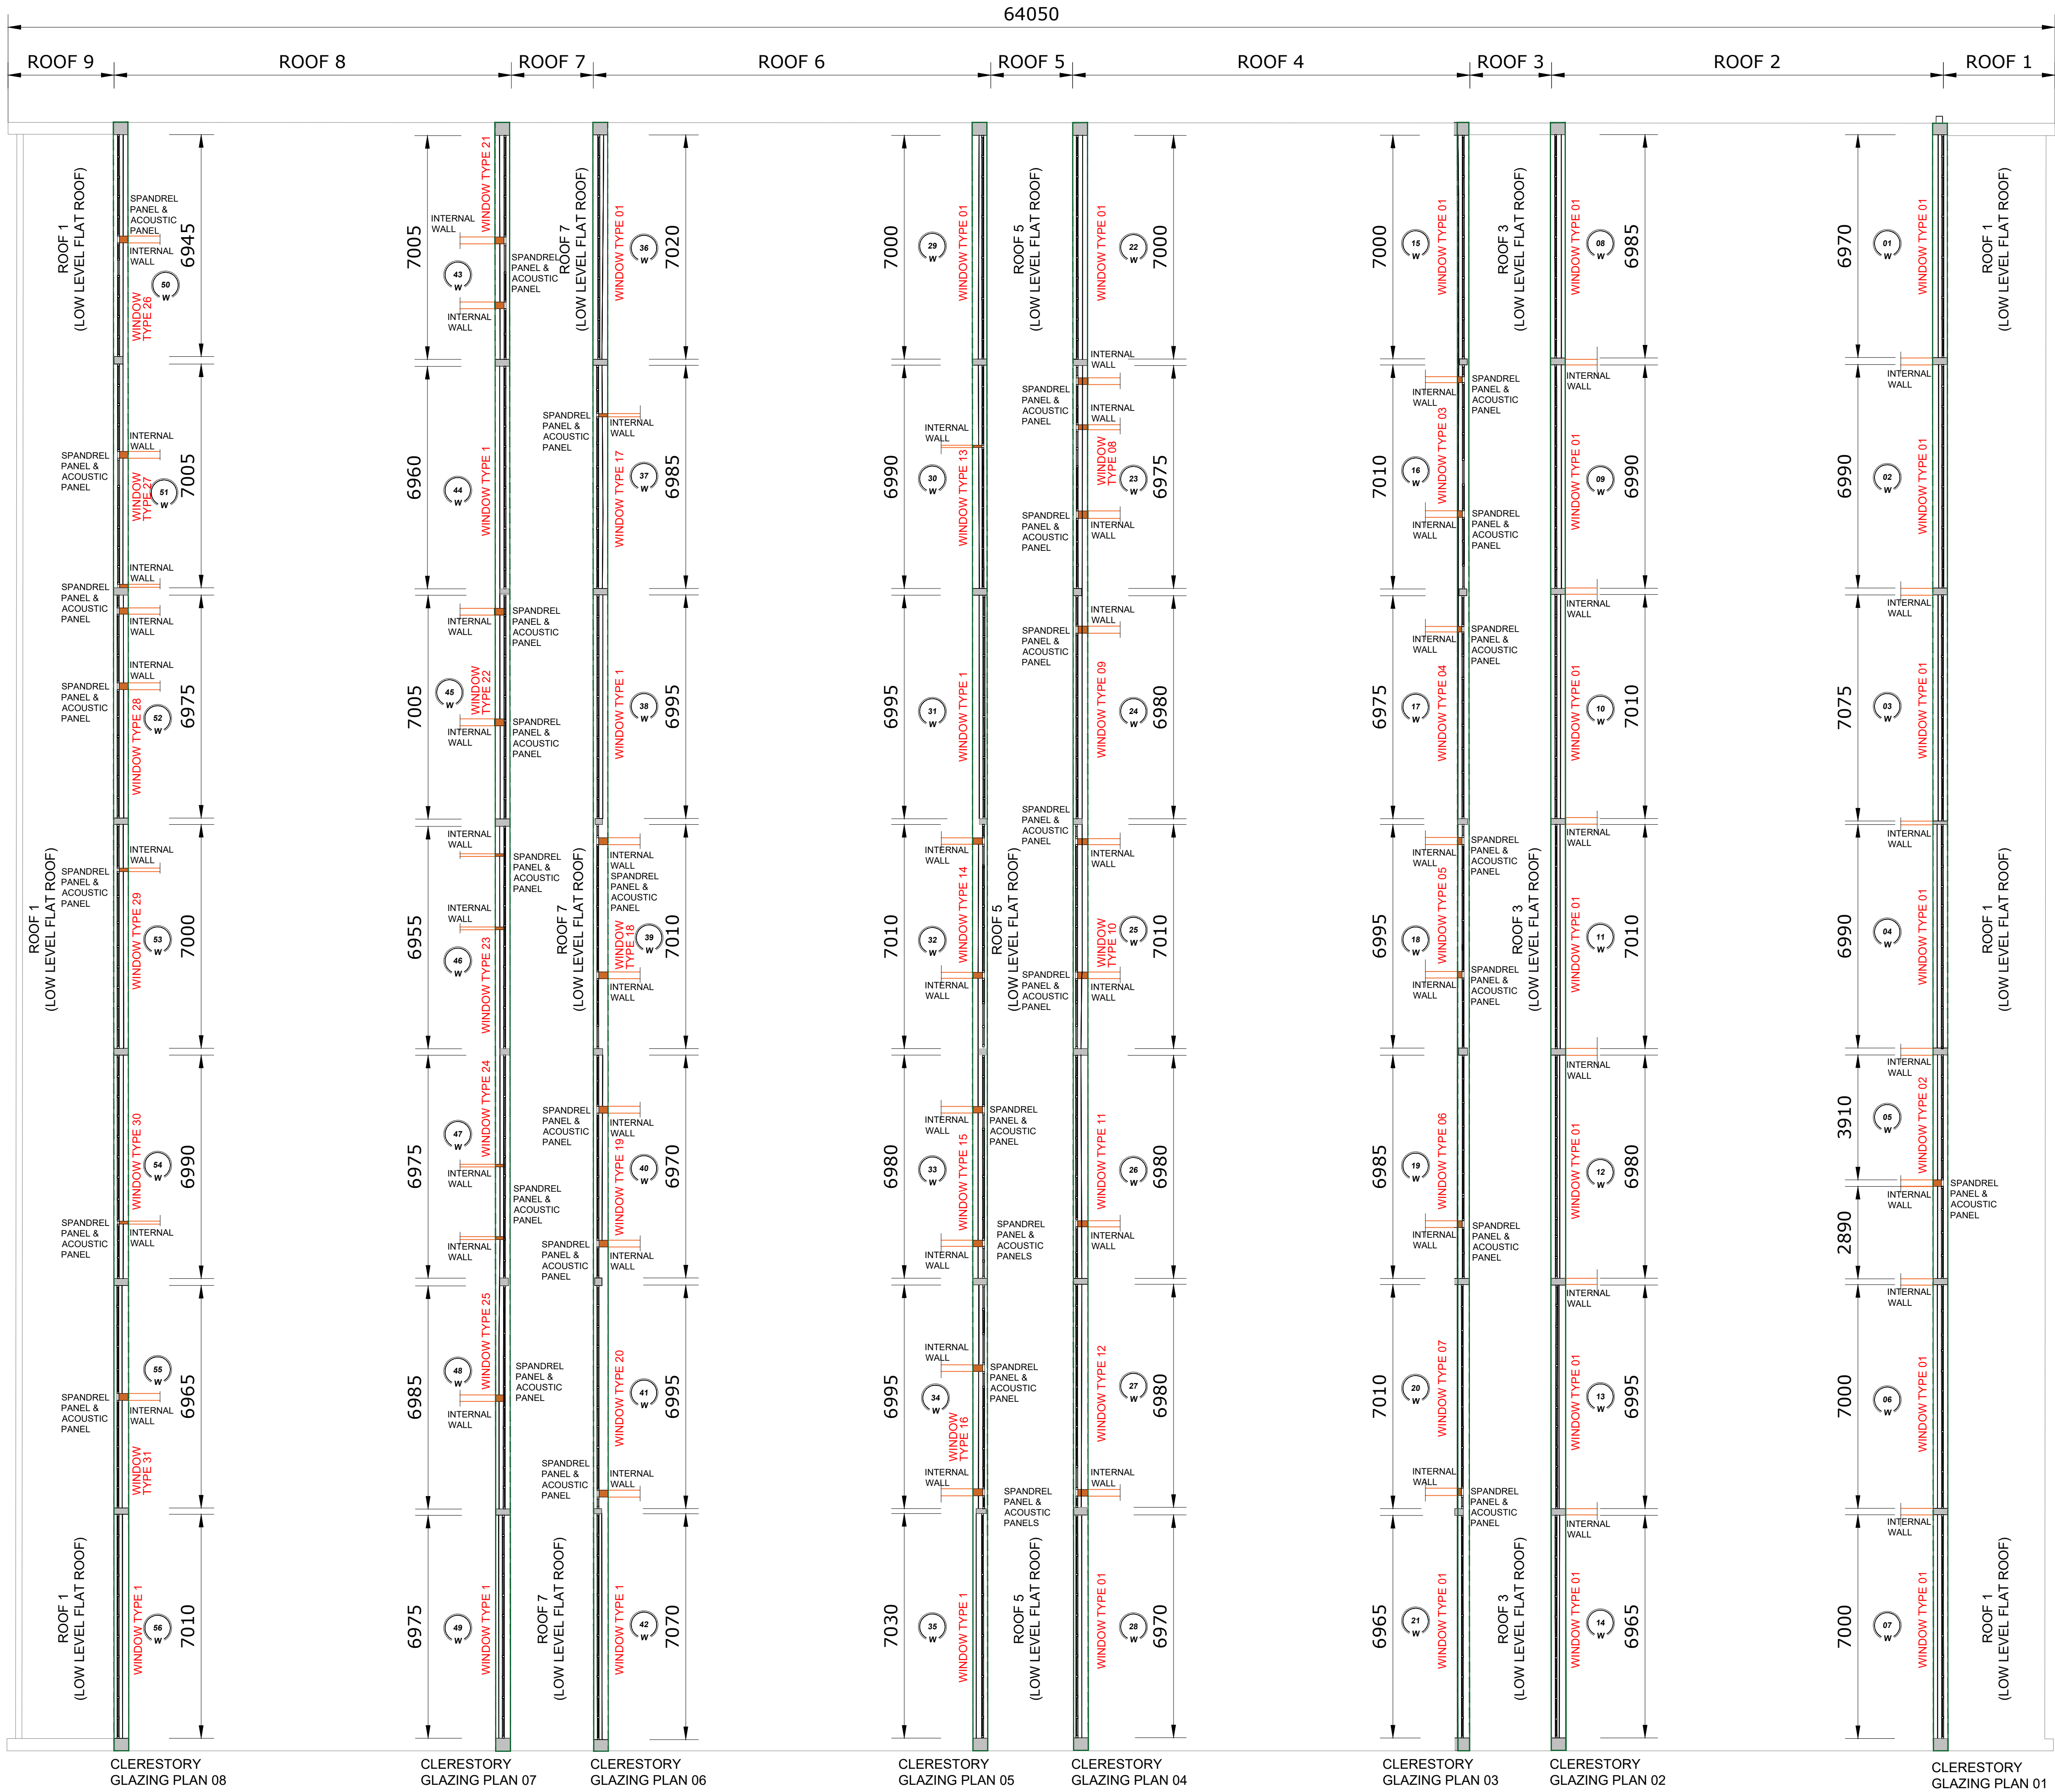

CLERESTORY GLAZING PLAN
SCALE 1:100

NOTE: CLERESTORY GLAZING PLANS ARE INDICATED
DIAGRAMMATICALLY TO INDICATE COLUMN AND INTERNAL
WALL LOCATIONS.
REFER TO WINDOW SCHEDULE FOR BREAKUP OF WINDOW
UNITS / NO. OF VERTICAL MULLIONS

BUILDING LEGEND

NOTE: LEGEND TO BE READ IN CONJUNCTION
WITH ACCOMPANYING DRAWINGS, SCHEDULES
AND SPECIFICATION DOCUMENTS.

EXISTING WALLS / STRUCTURE
INDICATED THUS

CLERESTORY GLAZING
PLAN REFERENCE INDICATED
THUS. TO BE READ IN
CONJUNCTION WITH FLOOR,
ROOF PLAN AND SCHEDULES

PROPOSED WINDOW UNIT TAGS
INDICATED THUS.
NOTE: WINDOW UNITS ARE NOTED
FROM STRUCTURAL COLUMNS NOT
ROOM BREAKS

LOCATION OF REQUIRED ACOUSTIC
/ FIRE BREAK BETWEEN ROOMS
INDICATED THUS

LOCATION OF INTERNAL WALLS
BELOW INDICATED THUS

PROPOSED ROOF WORKS SHALL BE WHOLLY IN ACCORDANCE WITH
THE WORKS REQUIREMENTS SPECIFICATION TOGETHER WITH THE
REQUIREMENTS OF DOES T00 001 - 7 MINIMUM PERFORMANCE
STANDARDS OF ROOF FINISHES.

NOTWITHSTANDING THE ABOVE, THE DESIGN AND CONSTRUCTION
OF ALL ROOFS SHALL COMPLY WITH THE RELEVANT U.S. ENCL. B.S.
STANDARDS AND MEET THE REQUIREMENTS OF THE CURRENT
BUILDING REGULATIONS PARTS A TO W AS APPLICABLE.

PROPOSED WATERPROOFING SYSTEM MUST HAVE A SINGLE SOURCE
MANUFACTURER RELATES TO THE ENTIRE SYSTEM AS A SINGLE ENTITY
INCLUDING THE WATERPROOFING MEMBRANES, INSULATION, ROOF
LIGHTS AND THE WORKMANSHIP IN INSTALLING ALL OF THE ABOVE.
THIS IS REQUIRED TO ELIMINATE SPLIT LIABILITY ON THIS PROJECT.

FLEXIBLE WATERPROOF MEMBRANES MUST HAVE A 30-YEAR
MANUFACTURER DURABILITY STATEMENT, ALONG WITH A MINIMUM
OF 10-YEAR MANUFACTURER INSURANCE BACKED GUARANTEE
FOR MATERIALS, WORKMANSHIP AND THE ENTIRE INSTALLATION
ON SITE FOR THE SPECIFIC PROJECT.

20-YEAR PRODUCT & WORKMANSHIP INSURANCE SUPPORTED
COMPANY BACKED GUARANTEE SHALL BEGIN ON THE DATE
OF FINAL INSPECTION BY MANUFACTURER OF THE ROOFING WORKS.

MECHANICAL & ELECTRICAL SERVICES
REFER TO GAULEO ENERGY SERVICES
DRAWINGS & SPECIFICATION

NOTE: DRAWINGS FOR TENDER PURPOSES
ONLY ALL DIMENSIONS TO BE MEASURED
ON SITE AND CONFIRMED BY CONTRACTOR
BEFORE ORDER IS COMPLETE.