


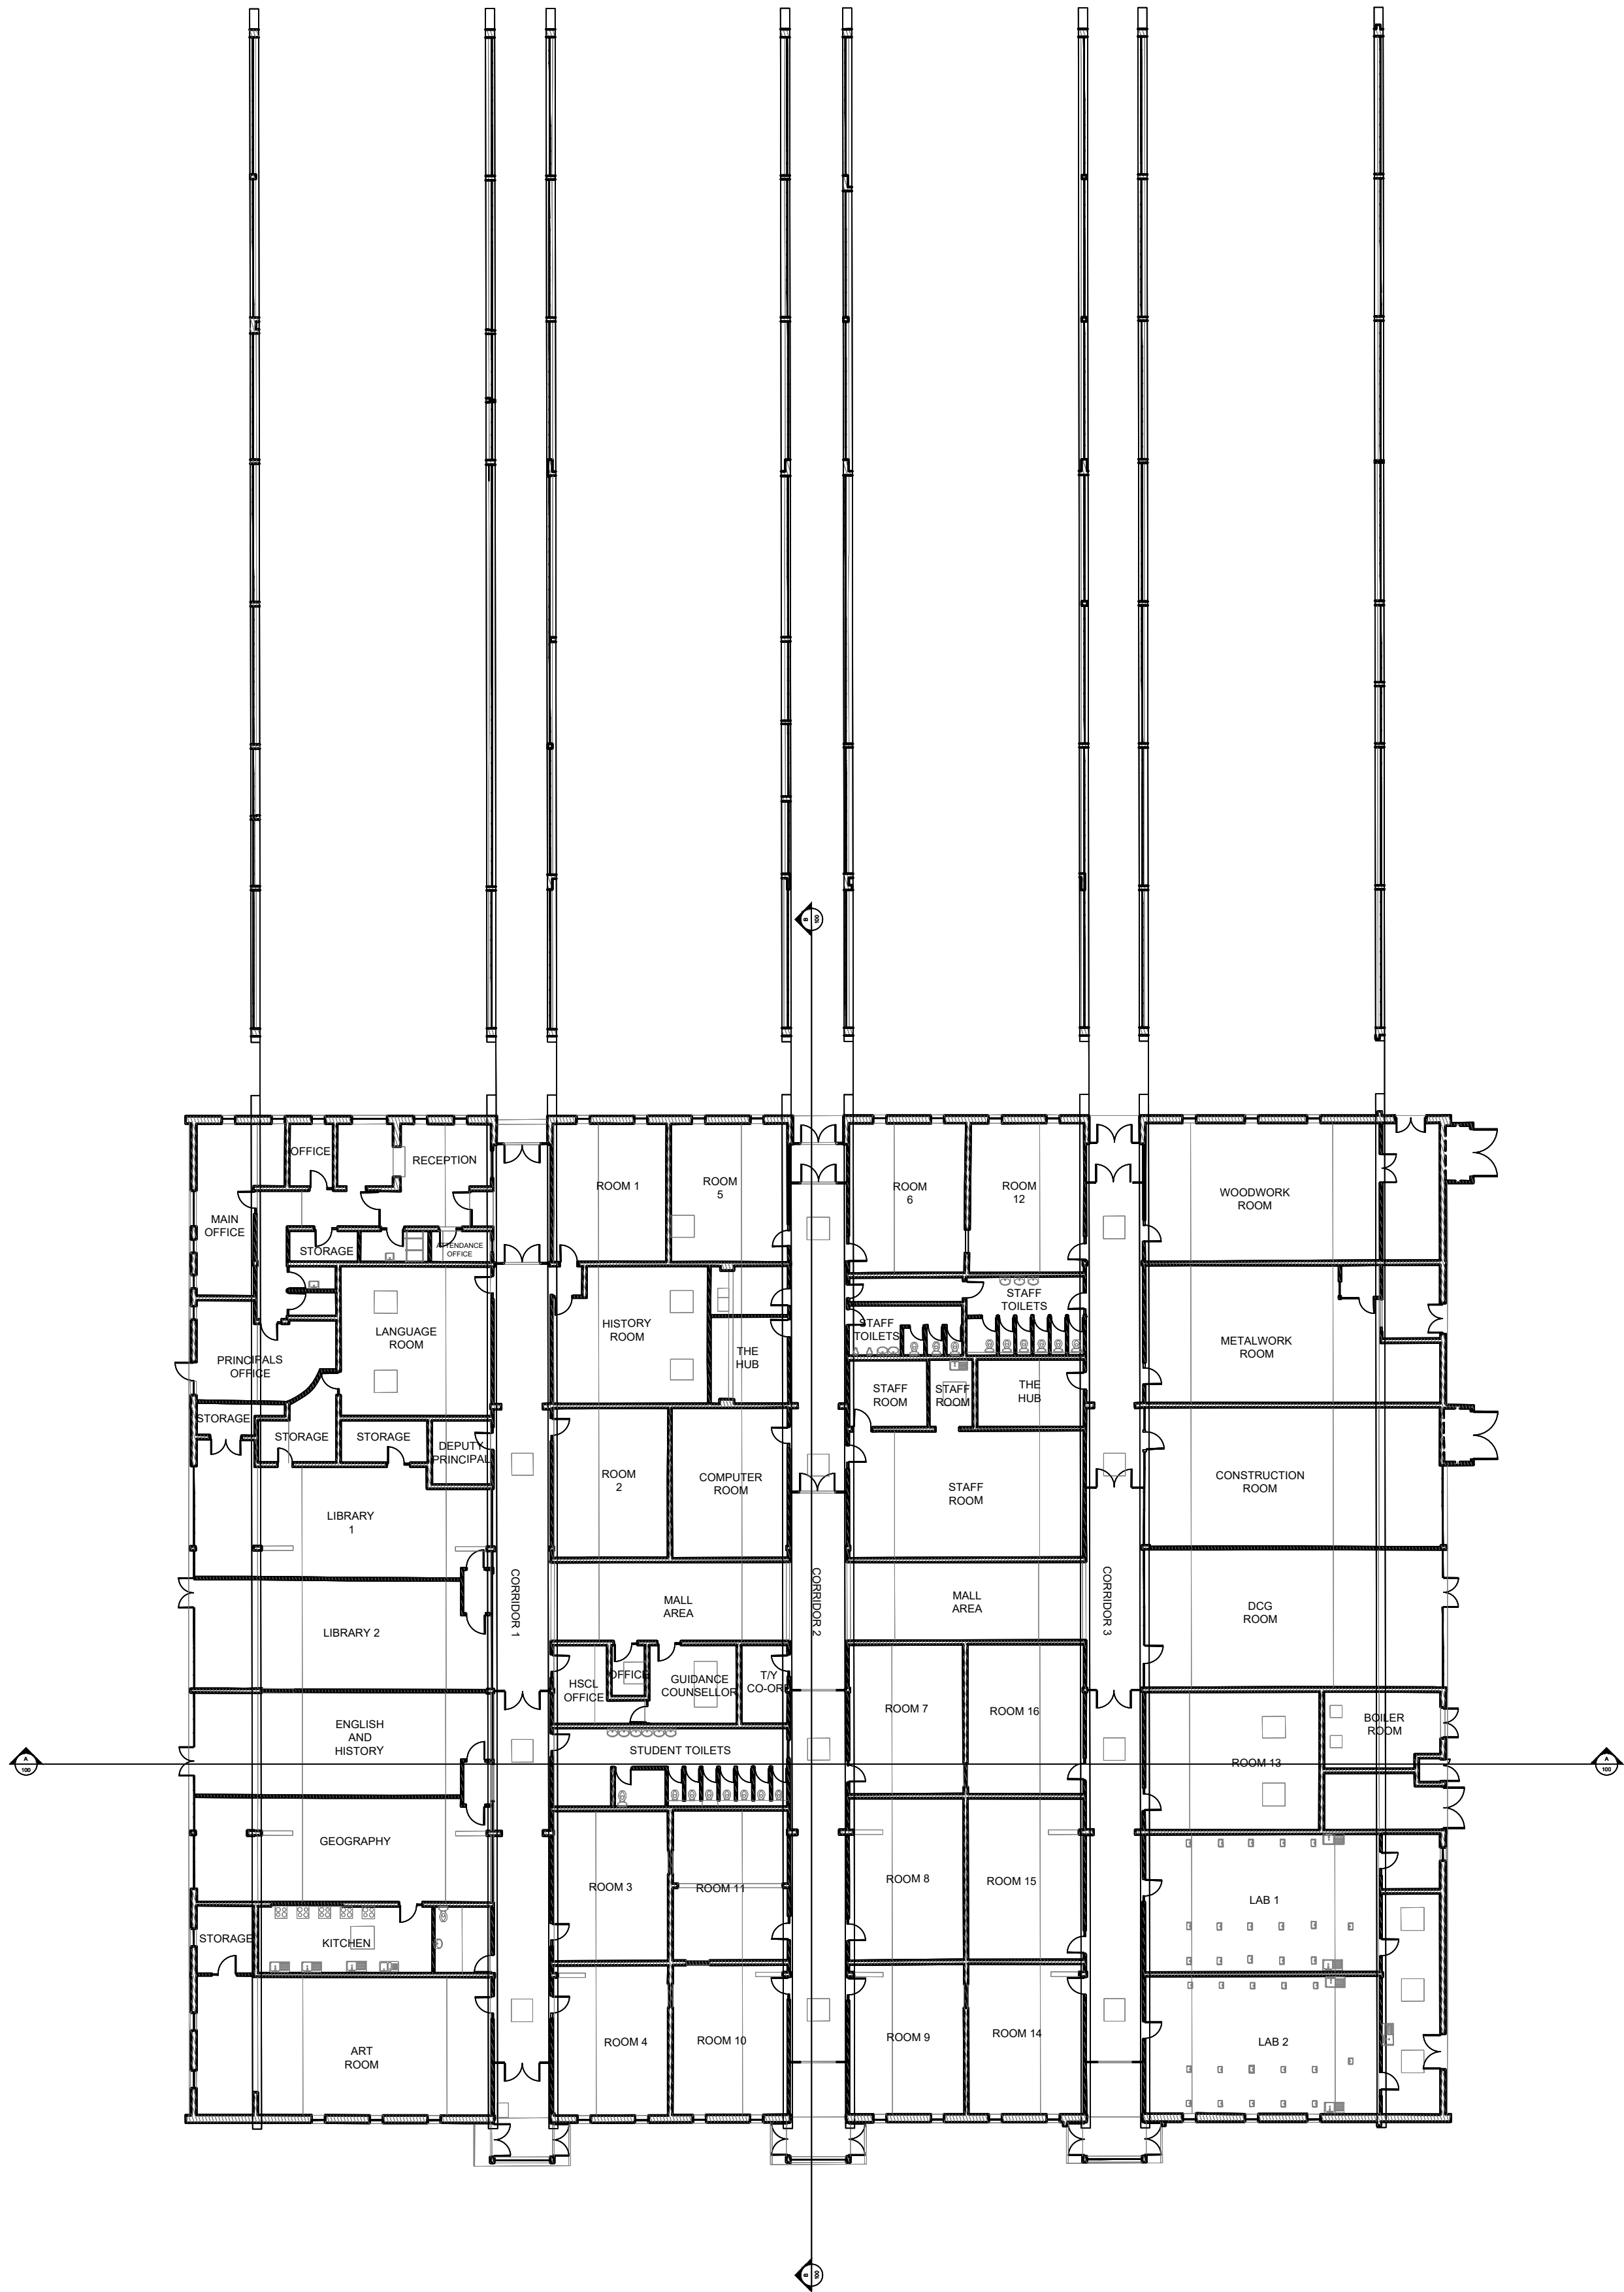

1 GROUND FLOOR A2
SCALE: 1:250

INFORMATION

© ORS
This drawing and any design hereon is the copyright of the
Consultants and must not be reproduced without their written consent.
All drawings remain the property of the Consultants.
Figured dimension only to be taken from this drawing.
All dimensions to be checked on site.
Consultants to be informed immediately of any
discrepancies before work proceeds.

REV NO:	DATE:	REVISION NOTE:	DWN BY:	CKD BY:
P01	02/02/2024	ISSUE FOR CLIENT	MD	KQ



CLIENT:		MCL ARCHITECTURE		
PROJECT:		MEASURED BUILDING SURVEY AT ST. KEVINS COLLEGE BALLYGALL, CO.DUBLIN		
TITLE:		FLOOR PLAN		
DRAWN: MD	CHECKED: KQ	APPROVED: KQ	JOB NO: 231404	REV: P01
DATE: 02/02/2024	SCALE: 1:250	DRAWING NO: 231404-ORS-Z1-00-DR-G-100		

