
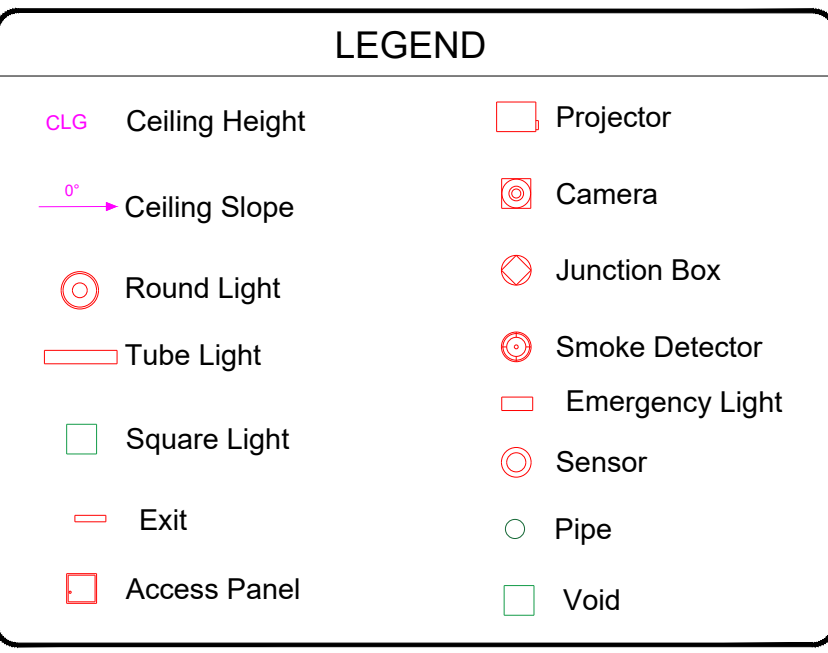
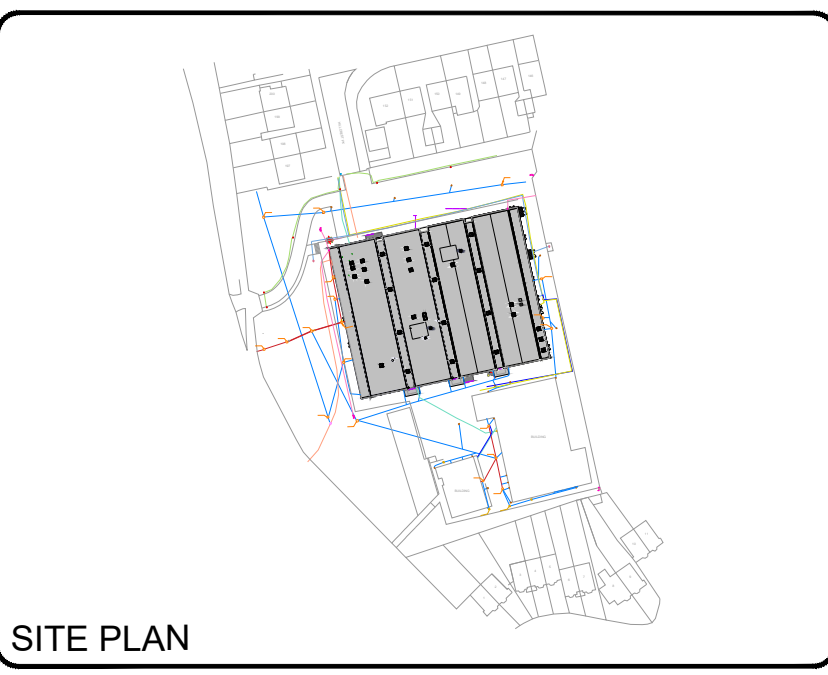


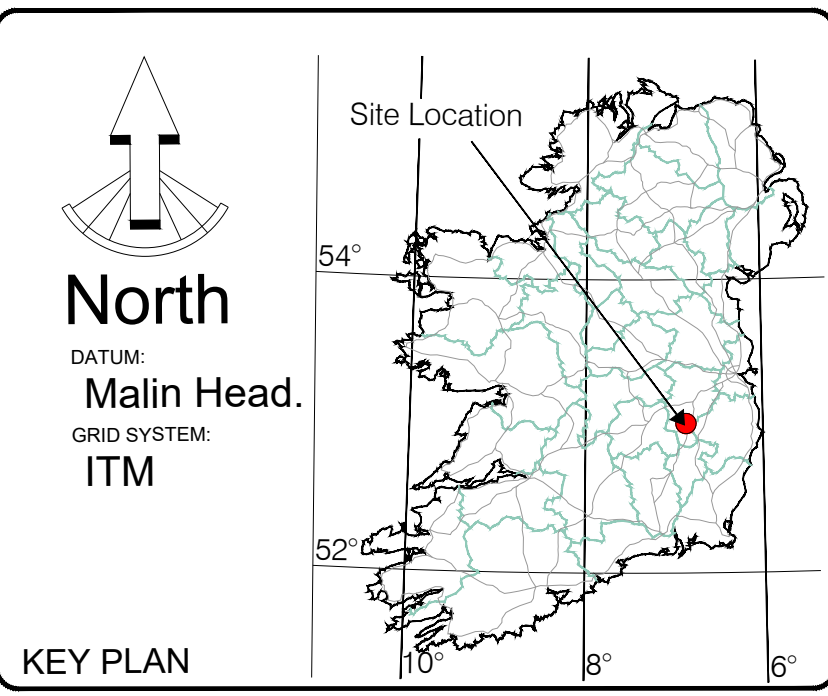


NOTE:
All Dimensions and Levels are in Meter unless otherwise specified.

© Copyright 2026 RDA Contracts Ltd

Client :
MCMCLOUGHLIN ARCHITECTURE

Project :
ST KEVIN'S COLLEGE

Title :
DETAILS CEILING PLAN

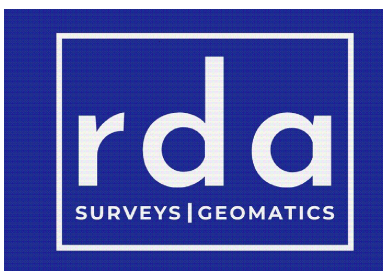

3D Laser Scanning
Point Cloud Processing
Topographic Surveys
Measured Building Surveys
Utility Surveys (GPR)
Setting Out


Office 07, KETC, Kells Business Park, Co. Meath
Phone: +353 46 9072956, Email: info@rdasurveys.ie






No.	Date	Description	Revisions
1	30-03-26	First Drawing	Rev_A
2	23-04-26	Second Drawing	Rev_B

Surveyed by : CK	Date: 04-03-2026
Drawn by : NZ	Date: 22-04-2026
Checked by : RD / AH	Date: 23-04-2026
Drawing Title:	RDA_2026_ST KEVIN'S COLLEGE_MBS_REV_A
Date: 23-04-2026	Drawing No: RDA_R-01
Scale: 1:100 @ A1	Sheet No: 1 of 5

Ceiling Floor Plan

Total Floor Area
3176.17 SQ.M

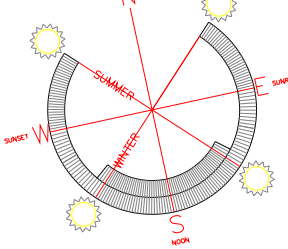

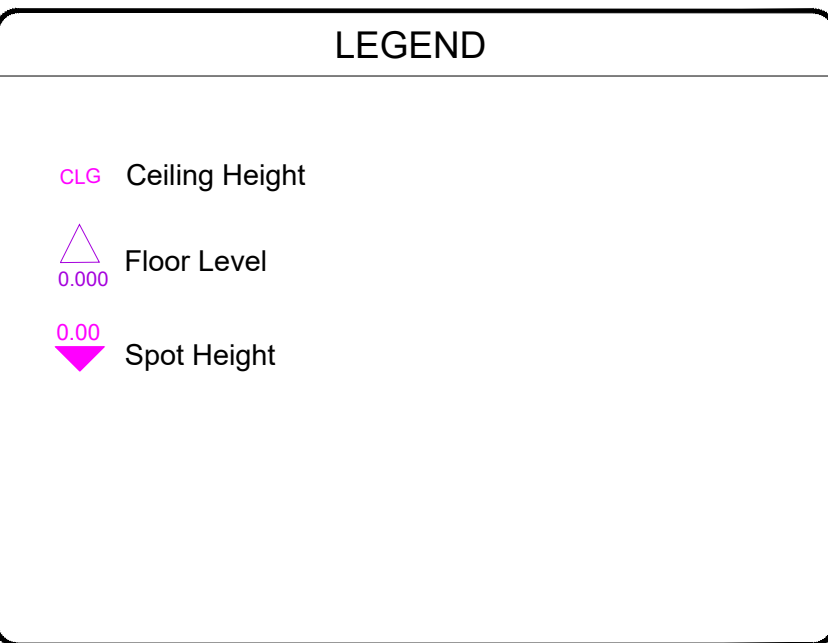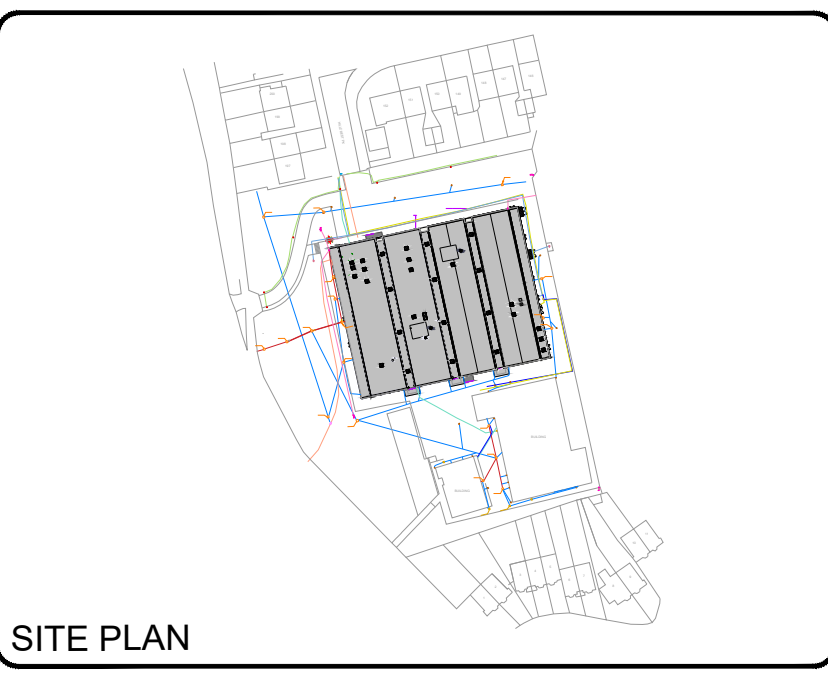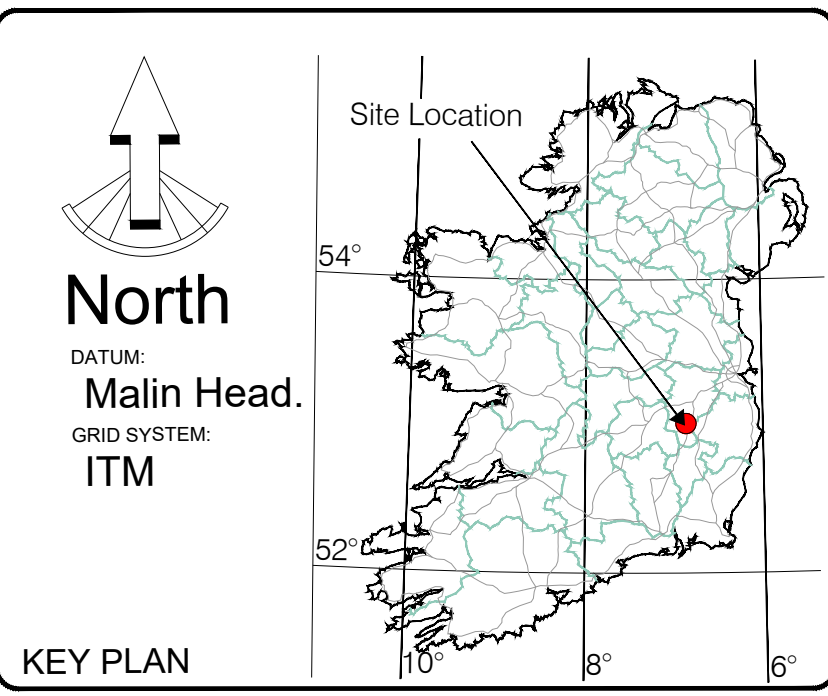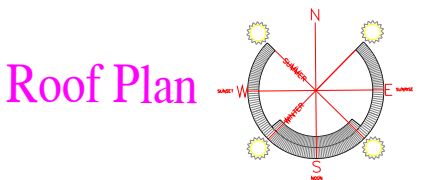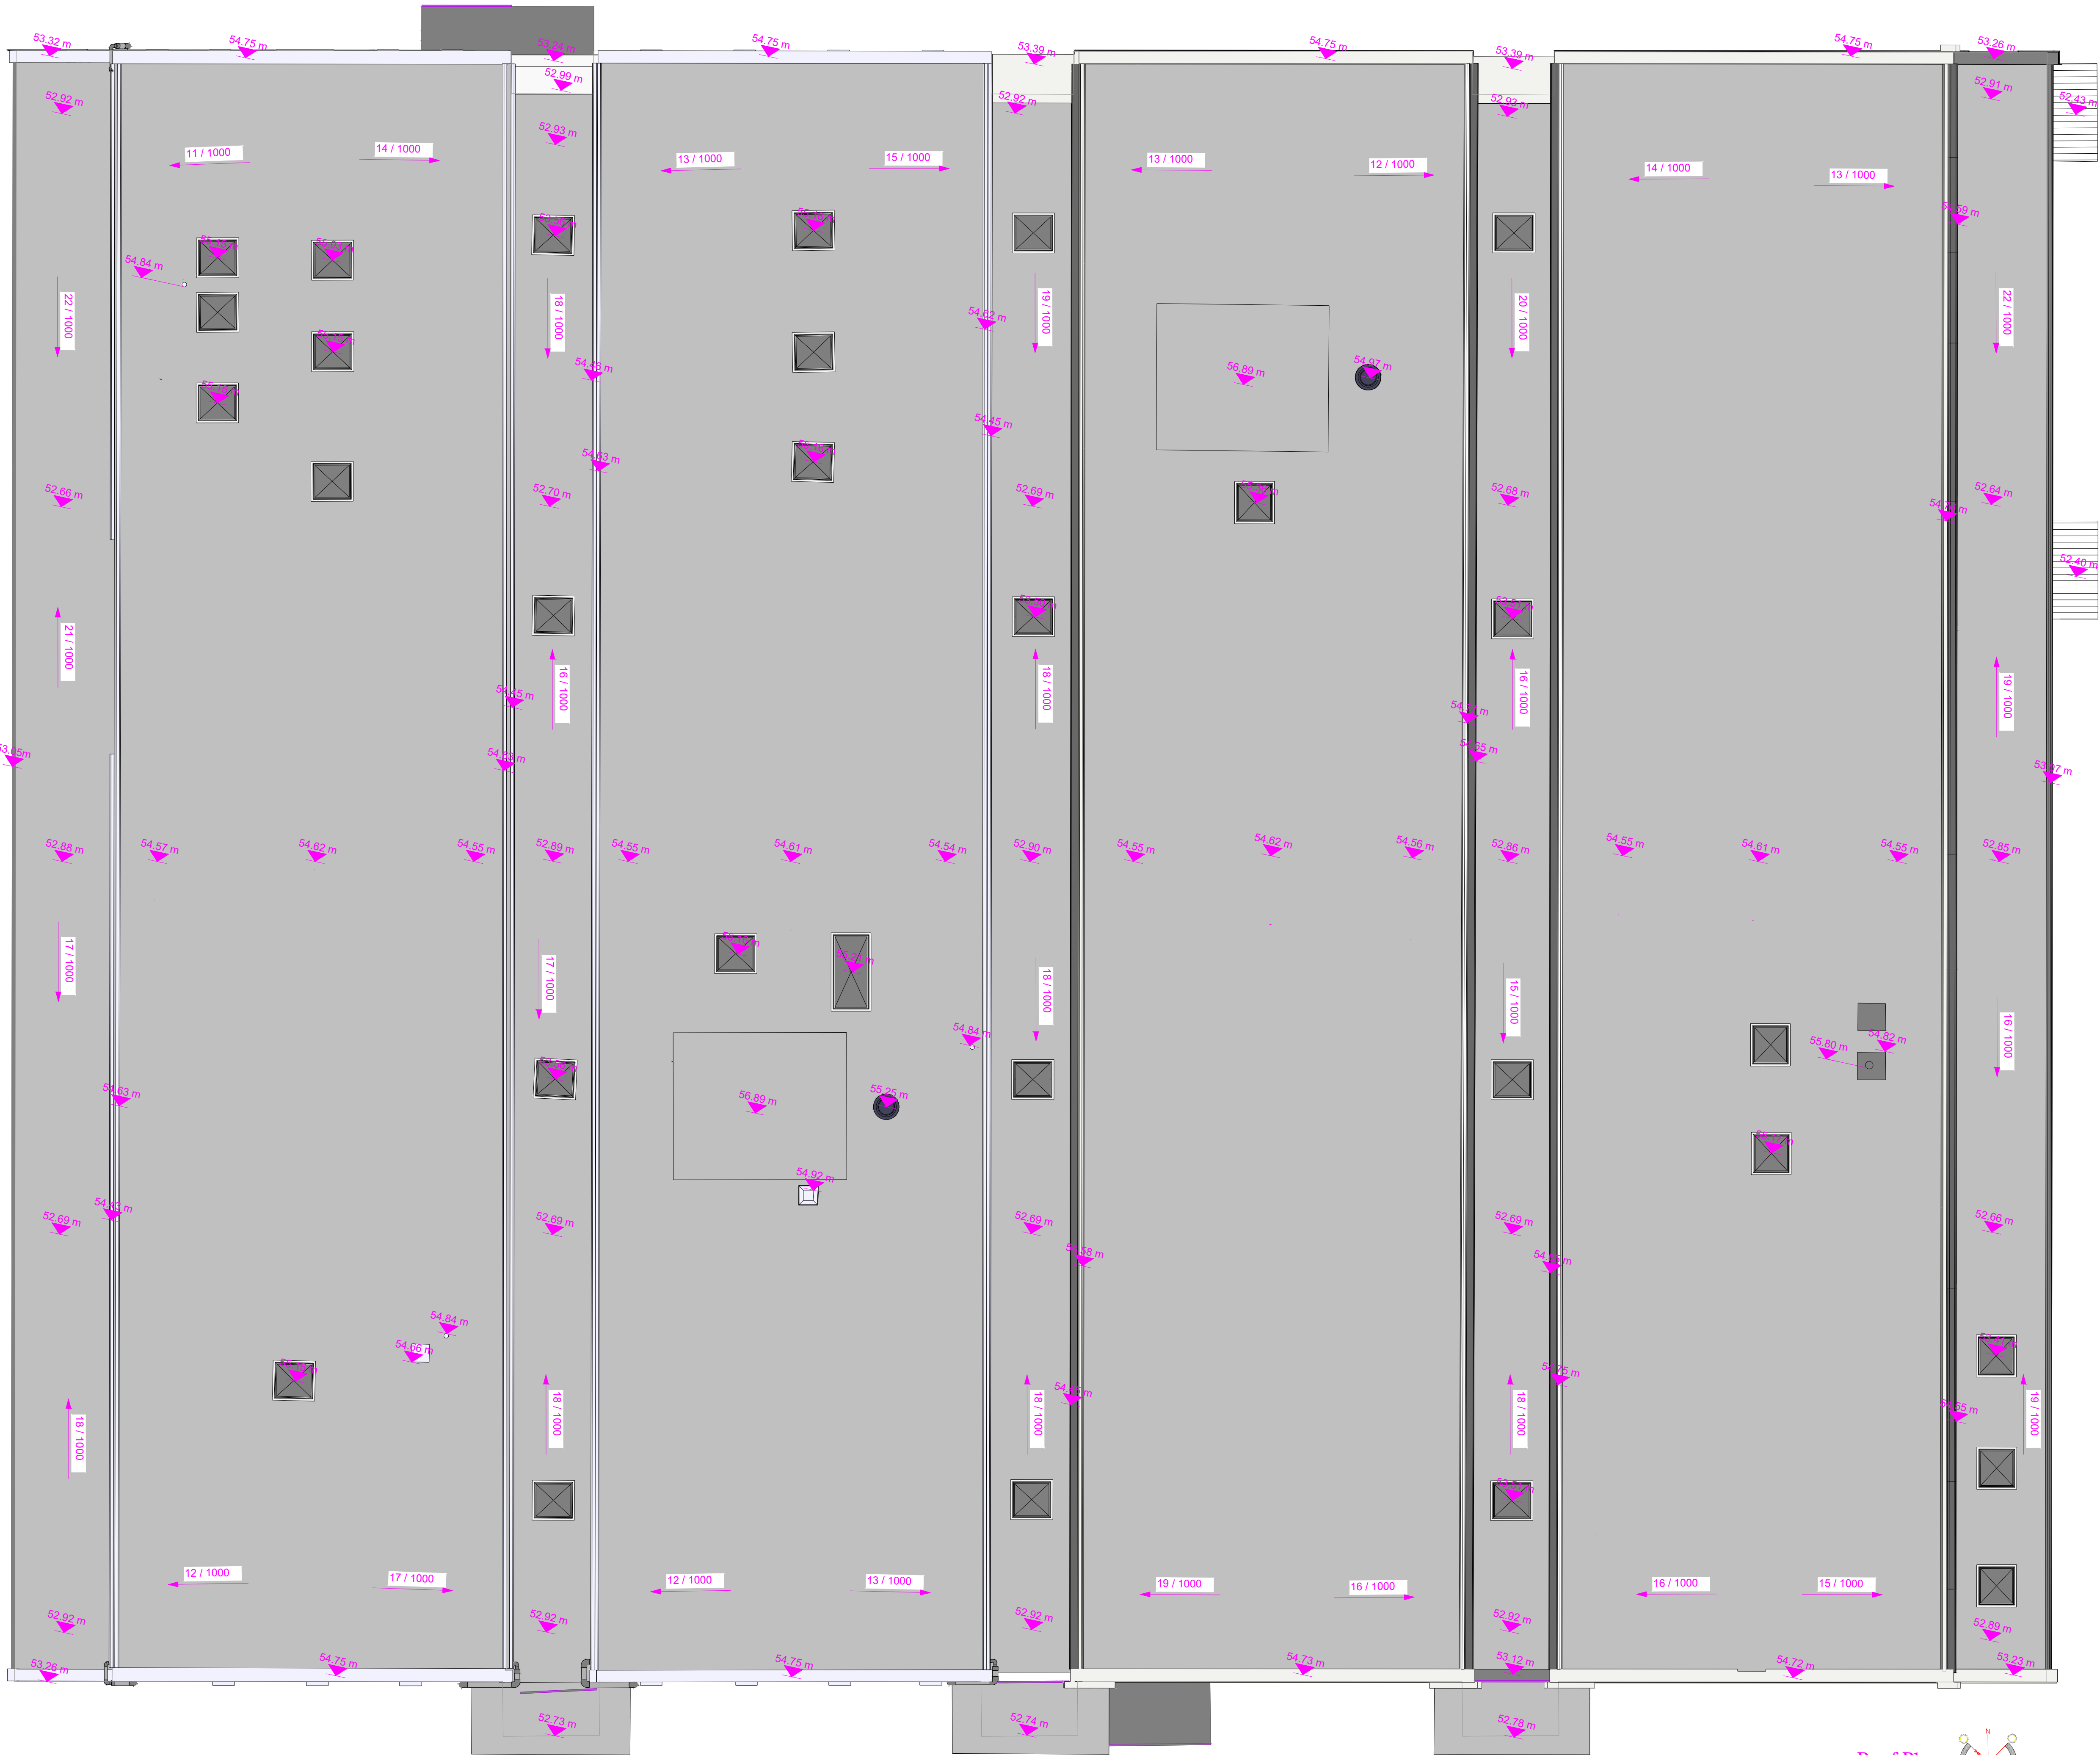

NOTE:
Due to the low-gradient nature of the roof falls (typically less than 2°), all slopes on this plan are expressed as Rise per 1,000mm (e.g., 12.5/1000) to facilitate precise on-site measurement and setting out.


NOTE:
All Dimensions and Levels are in Meter unless otherwise specified.

© Copyright 2026 RDA Contracts Ltd

Client :
MCLOUGHLIN ARCHITECTURE

Project :
ST KEVIN'S COLLEGE

Title :
ROOF PLAN

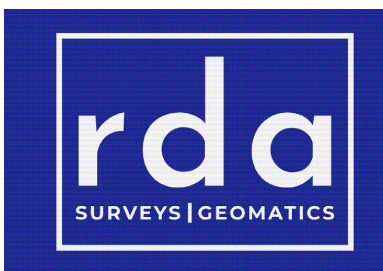

3D Laser Scanning
Point Cloud Processing
Topographic Surveys
Measured Building Surveys
Utility Surveys (GPR)
Setting Out


Office 07, KETC, Kells Business Park, Co. Meath
Phone: +353 46 9072956, Email: info@rdasurveys.ie

No.	Date	Description	Revisions
1	30-03-26	First Drawing	Rev_A
2	23-04-26	Second Drawing	Rev_B



Surveyed by : CK	Date: 04-03-2026
Drawn by : NZ	Date: 22-04-2026
Checked by : RD / AH	Date: 23-04-2026
Drawing Title:	
RDA_2026_ST KEVIN'S COLLEGE_MBS_REV_A	
Date: 23-04-2026	Drawing No: RDA_R-01
Scale: 1:100 @ A1	Sheet No: 2 of 5



E1, NORTH-EAST (FRONT) ELEVATION

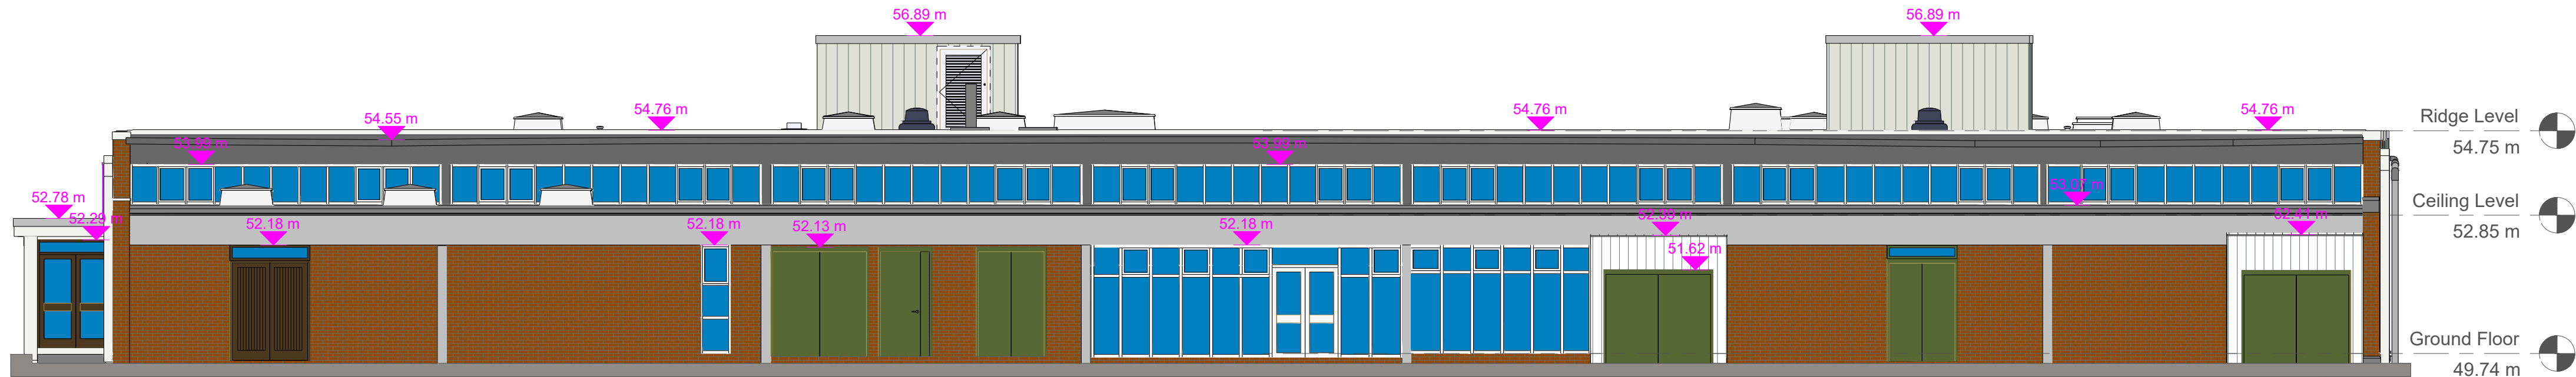

E2, EAST-SOUTH (SIDE) ELEVATION

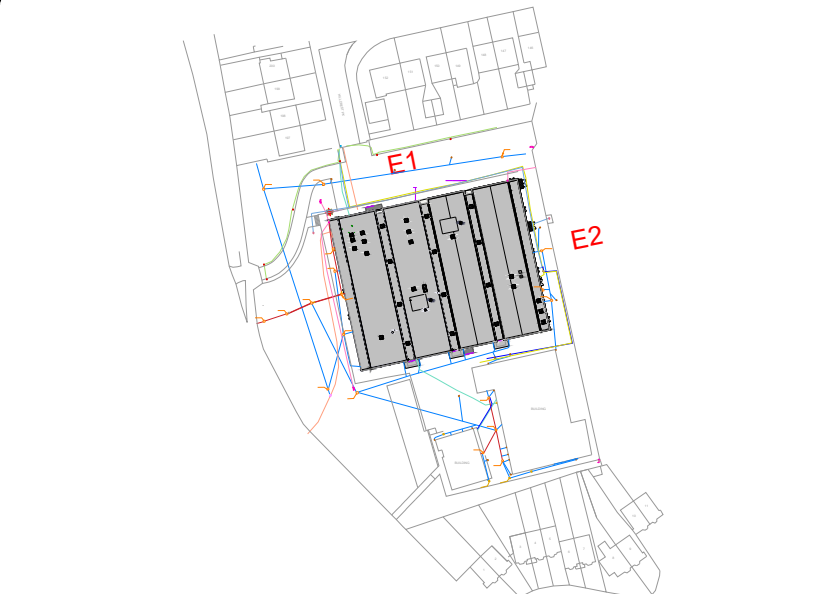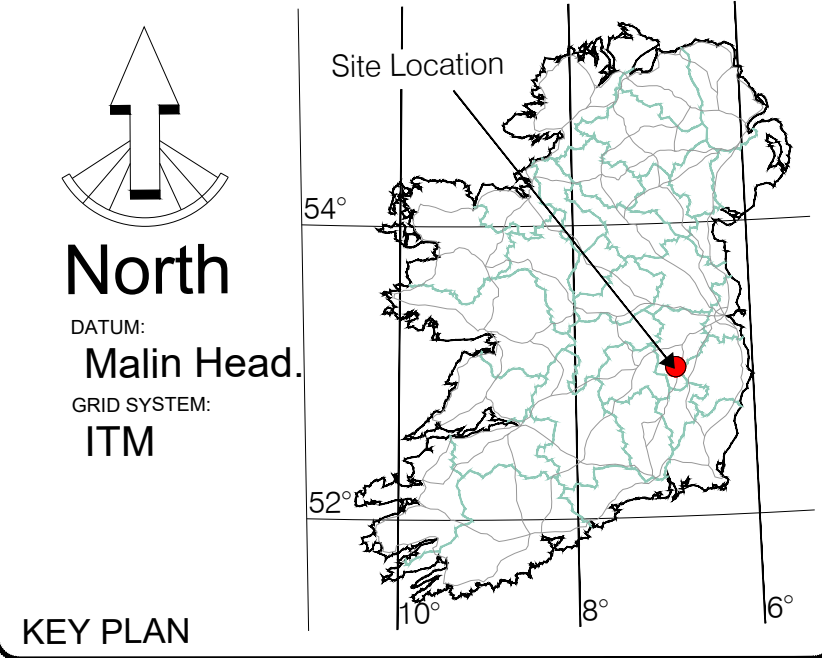

SITE PLAN

LEGEND

- CLG Ceiling Height
- 0.000 Floor Level
- 0.00 Spot Height

NOTE:
All Dimensions and Levels are in Meter unless otherwise specified.

© Copyright 2026 RDA Contracts Ltd

Client :
MCLOUGHLIN ARCHITECTURE

Project :
ST KEVIN'S COLLEGE

Title :
BUILDING ELEVATION


rda
SURVEYS | GEOMATICS

3D Laser Scanning
Point Cloud Processing
Topographic Surveys
Measured Building Surveys
Utility Surveys (GPR)
Setting Out


Office 07, KETC, Kells Business Park, Co. Meath
Phone: +353 46 9072956, Email: info@rdasurveys.ie

No.	Date	Description	Revisions
1	30-03-26	First Drawing	Rev_A
2	23-04-26	Second Drawing	Rev_B


Surveyed by :	CK	Date:	04-03-2026
Drawn by :	NZ	Date:	22-04-2026
Checked by :	RD / AH	Date:	23-04-2026
Drawing Title:			
RDA_2026_ST KEVIN'S COLLEGE_MBS_REV_A			
Date:	23-04-2026	Drawing No:	RDA_R-01
Scale:	1:100 @ A1	Sheet No:	3 of 5

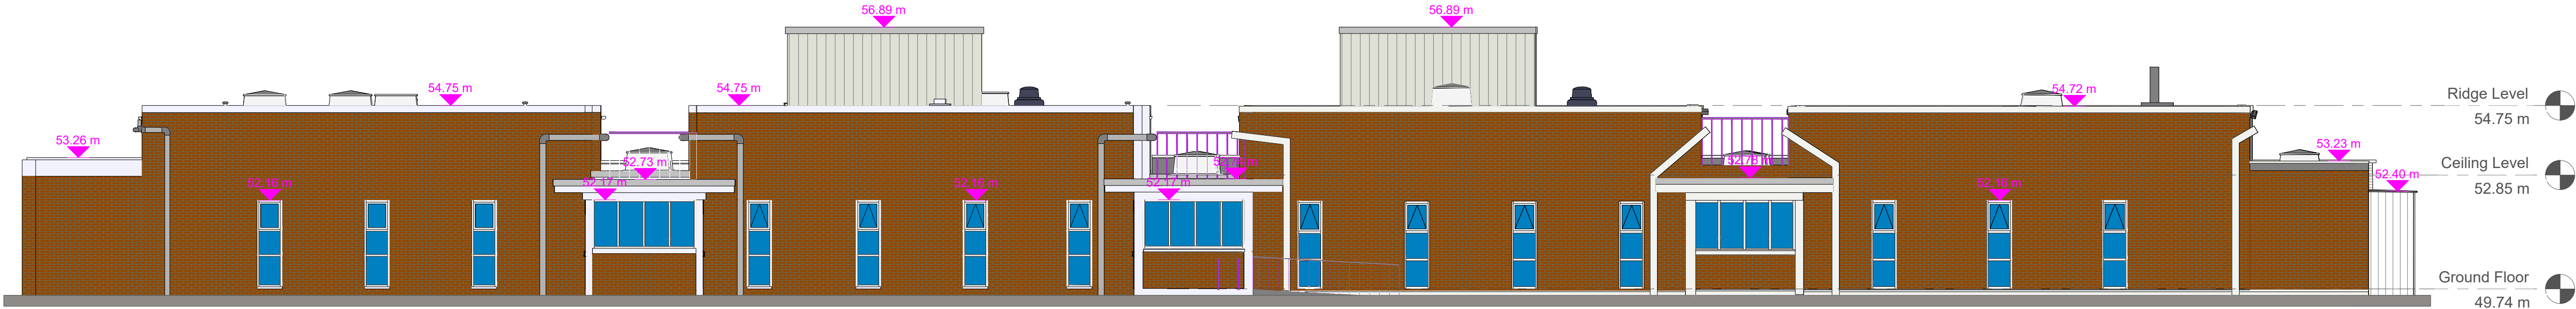

E3, SOUTH-WEST (REAR) ELEVATION

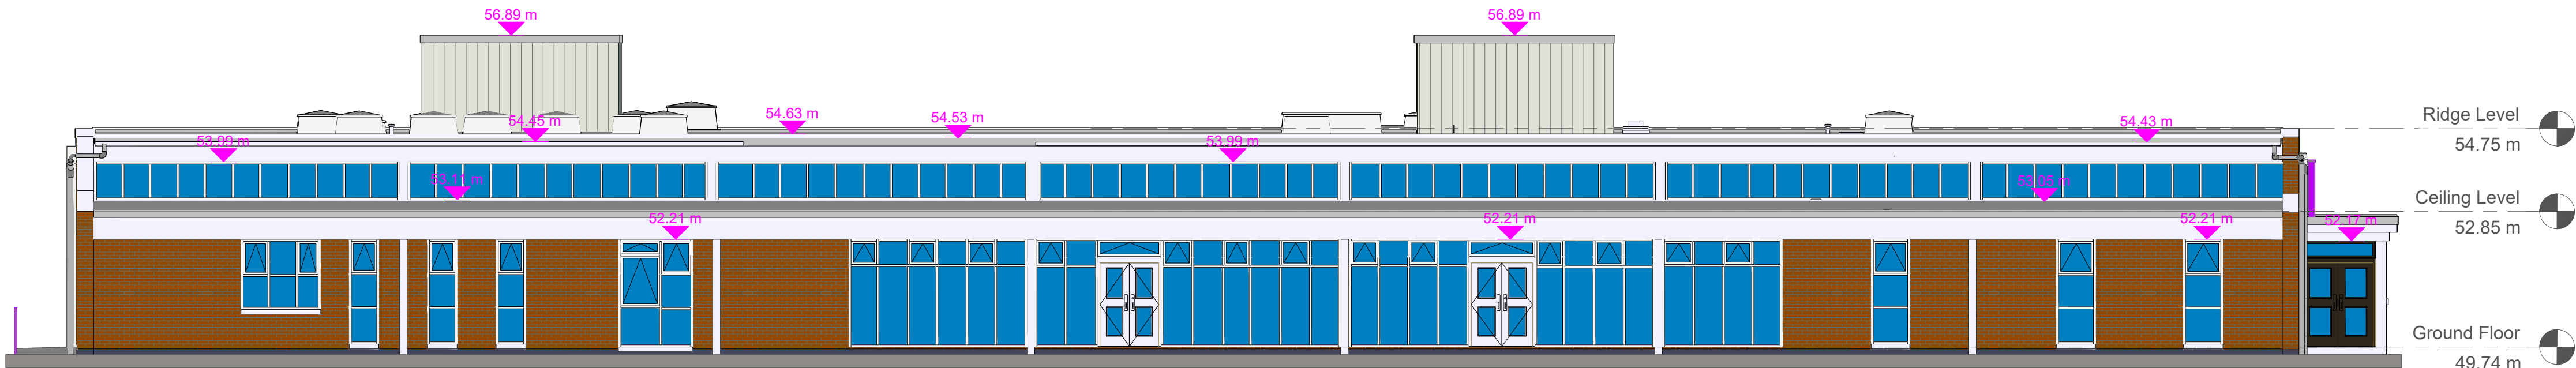

E4, WEST-NORTH (SIDE) ELEVATION

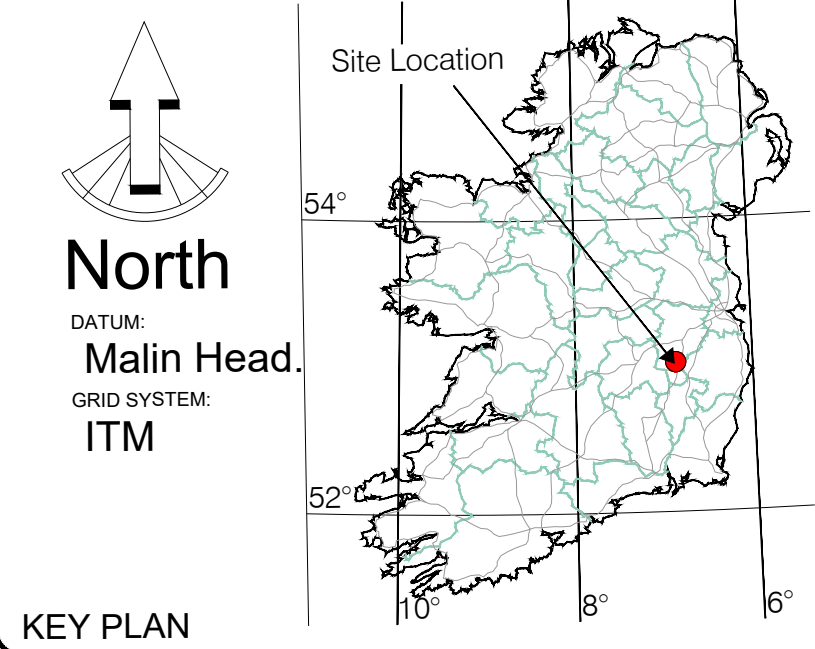

SITE PLAN

LEGEND

- CLG Ceiling Height
- 0.000 Floor Level
- 0.00 Spot Height


NOTE:
All Dimensions and Levels are in Meter unless otherwise specified.

© Copyright 2026 RDA Contracts Ltd

Client :
MCLOUGHLIN ARCHITECTURE

Project :
ST KEVIN'S COLLEGE

Title :
BUILDING ELEVATION

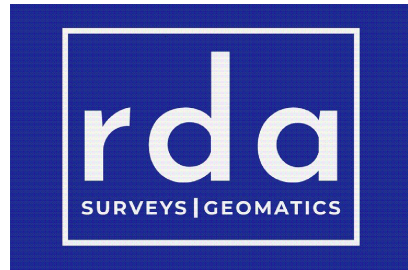


3D Laser Scanning
Point Cloud Processing
Topographic Surveys
Measured Building Surveys
Utility Surveys (GPR)
Setting Out


Office 07, KETC, Kells Business Park, Co. Meath
Phone: +353 46 9072956, Email: info@rdasurveys.ie

No.	Date	Description	Revisions
1	30-03-26	First Drawing	Rev_A
2	23-04-26	Second Drawing	Rev_B

Surveyed by :	CK	Date:	04-03-2026
Drawn by :	NZ	Date:	22-04-2026
Checked by :	RD / AH	Date:	23-04-2026
Drawing Title:			
RDA_2026_ST KEVIN'S COLLEGE_MBS_REV_A			
Date:	23-04-2026	Drawing No:	RDA_R-01
Scale:	1:100 @ A1	Sheet No:	4 of 5

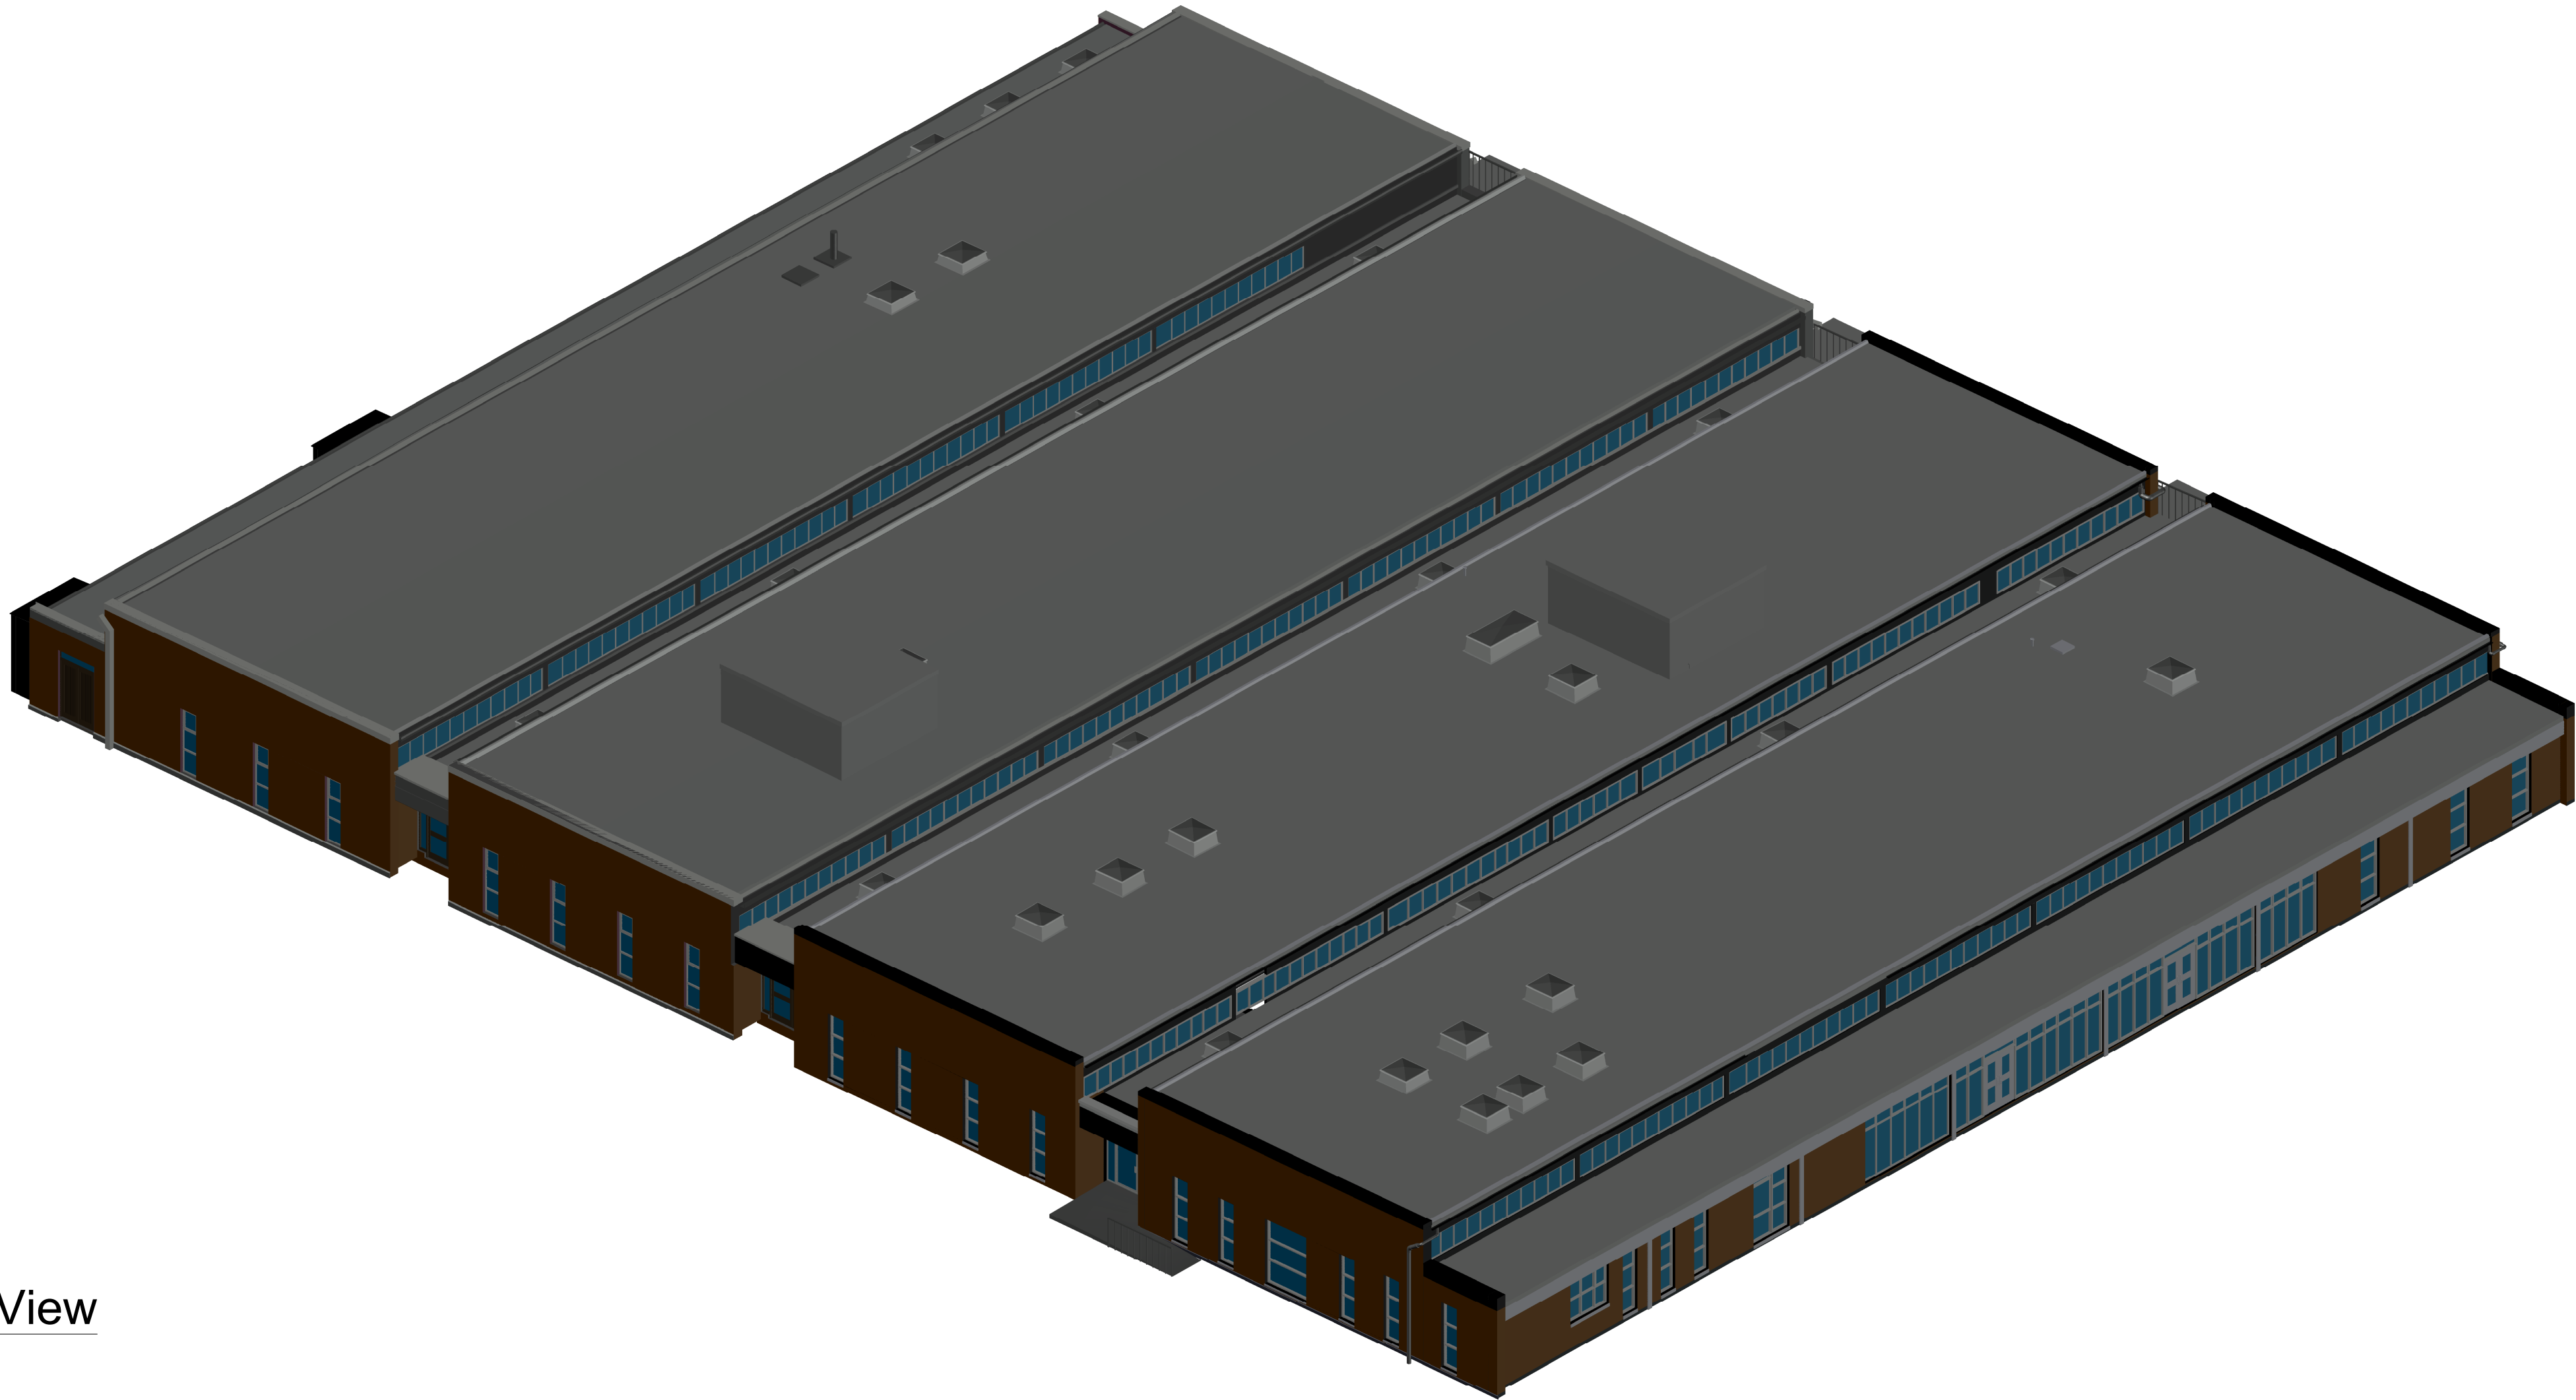

North-East View

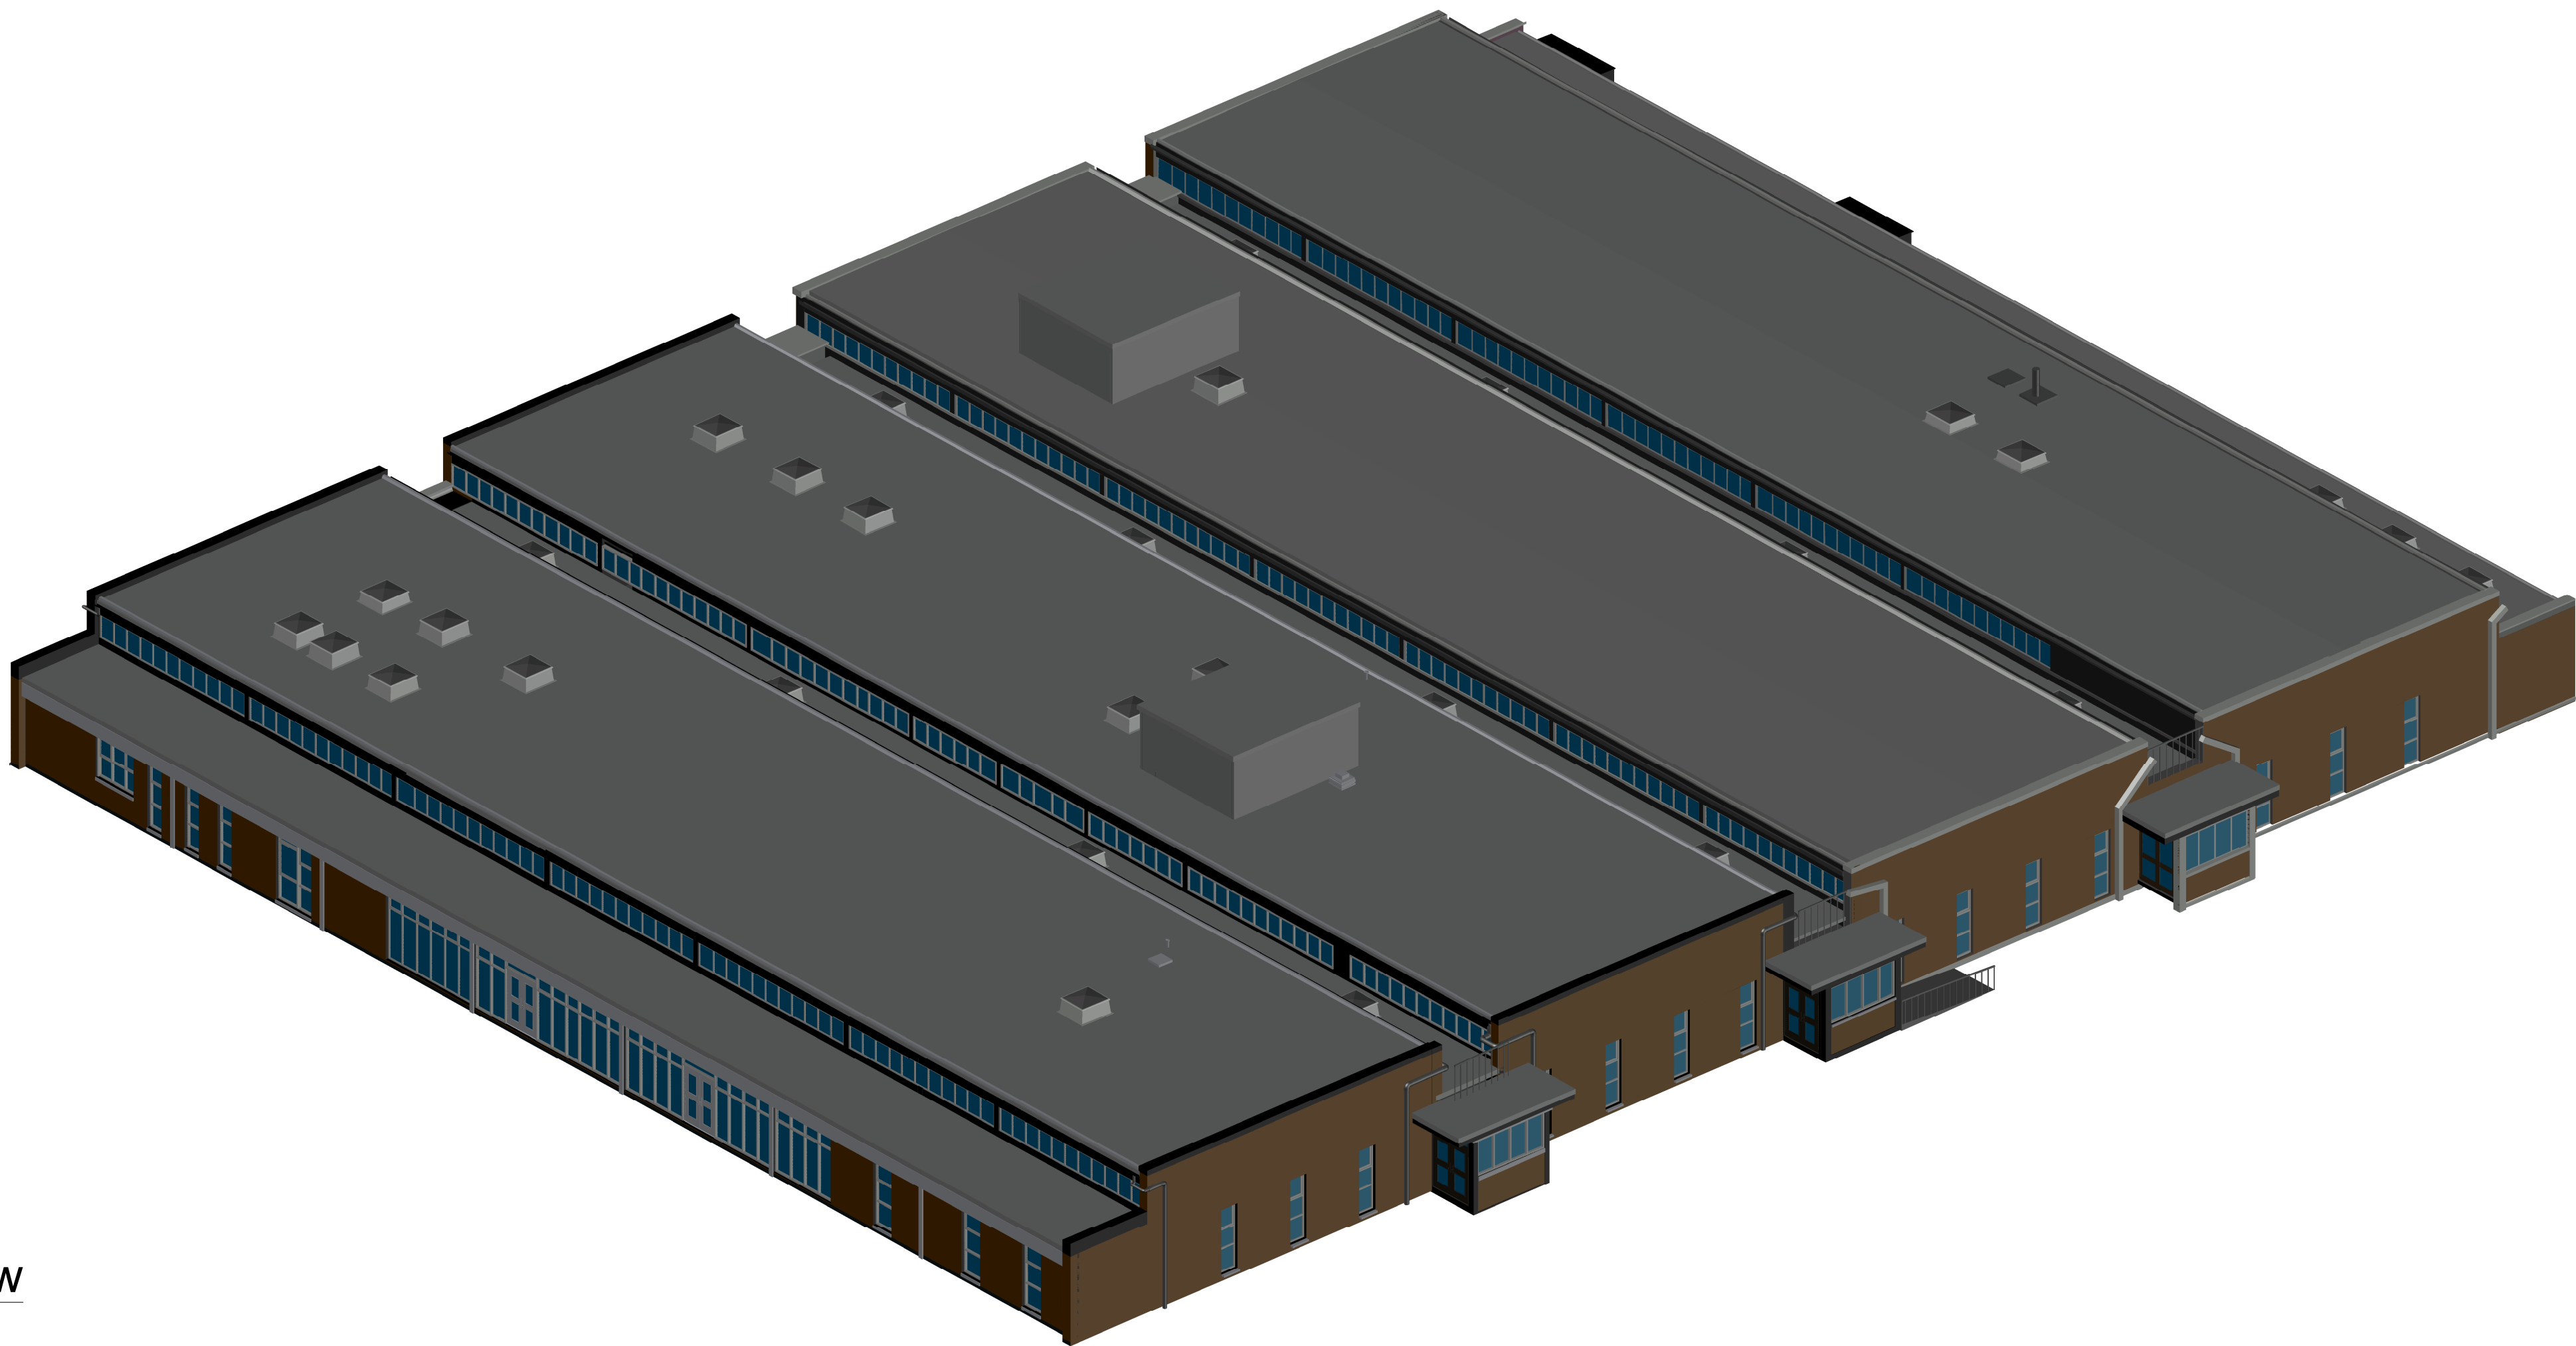

South-East View

North

DATUM:
Malin Head.

GRID SYSTEM:
ITM

Site Location

54°
52°
10°
8°
6°

KEY PLAN

SITE PLAN

LEGEND

CLG

Ceiling Height

Floor Level

Spot Height

NOTE:
All Dimensions and Levels are in Meter unless otherwise specified.

© Copyright 2026 RDA Contracts Ltd

Client :
MCCLOUGHLIN ARCHITECTURE

Project :
ST KEVIN'S COLLEGE

Title :
3D VIEW'S

3D Laser Scanning
Point Cloud Processing
Topographic Surveys
Measured Building Surveys
Utility Surveys (GPR)
Setting Out

Office 07, KETC, Kells Business Park, Co. Meath
Phone: +353 46 9072956, Email: info@rdasurveys.ie

No.	Date	Description	Revisions
1	30-03-26	First Drawing	Rev_A
2	23-04-26	Second Drawing	Rev_B

Surveyed by :	CK	Date:	04-03-2026
Drawn by :	NZ	Date:	22-04-2026
Checked by :	RD / AH	Date:	23-04-2026
Drawing Title: RDA_2026_ST KEVIN'S COLLEGE_MBS_REV_A			
Date:	23-04-2026	Drawing No:	RDA_R-01
Scale:	1:160 @ A1	Sheet No:	5 of 5