


All drawings are for Planning Application purposes only.

All building works shall be carried out in accordance with current Building Regulations.

The client is reminded of their duty to appoint a Project Supervisor for the Design Process as required by Regulation 6(1) (a) of the Safety Health and Welfare at Work (Construction) Regulations 2013 S.I. No.291

Do not scale from this print. Use figured dimensions only. Contractors are responsible for taking and checking site dimensions.

Design copyright is vested in the Company below from whom consent must be obtained for copying or reproducing this drawing.

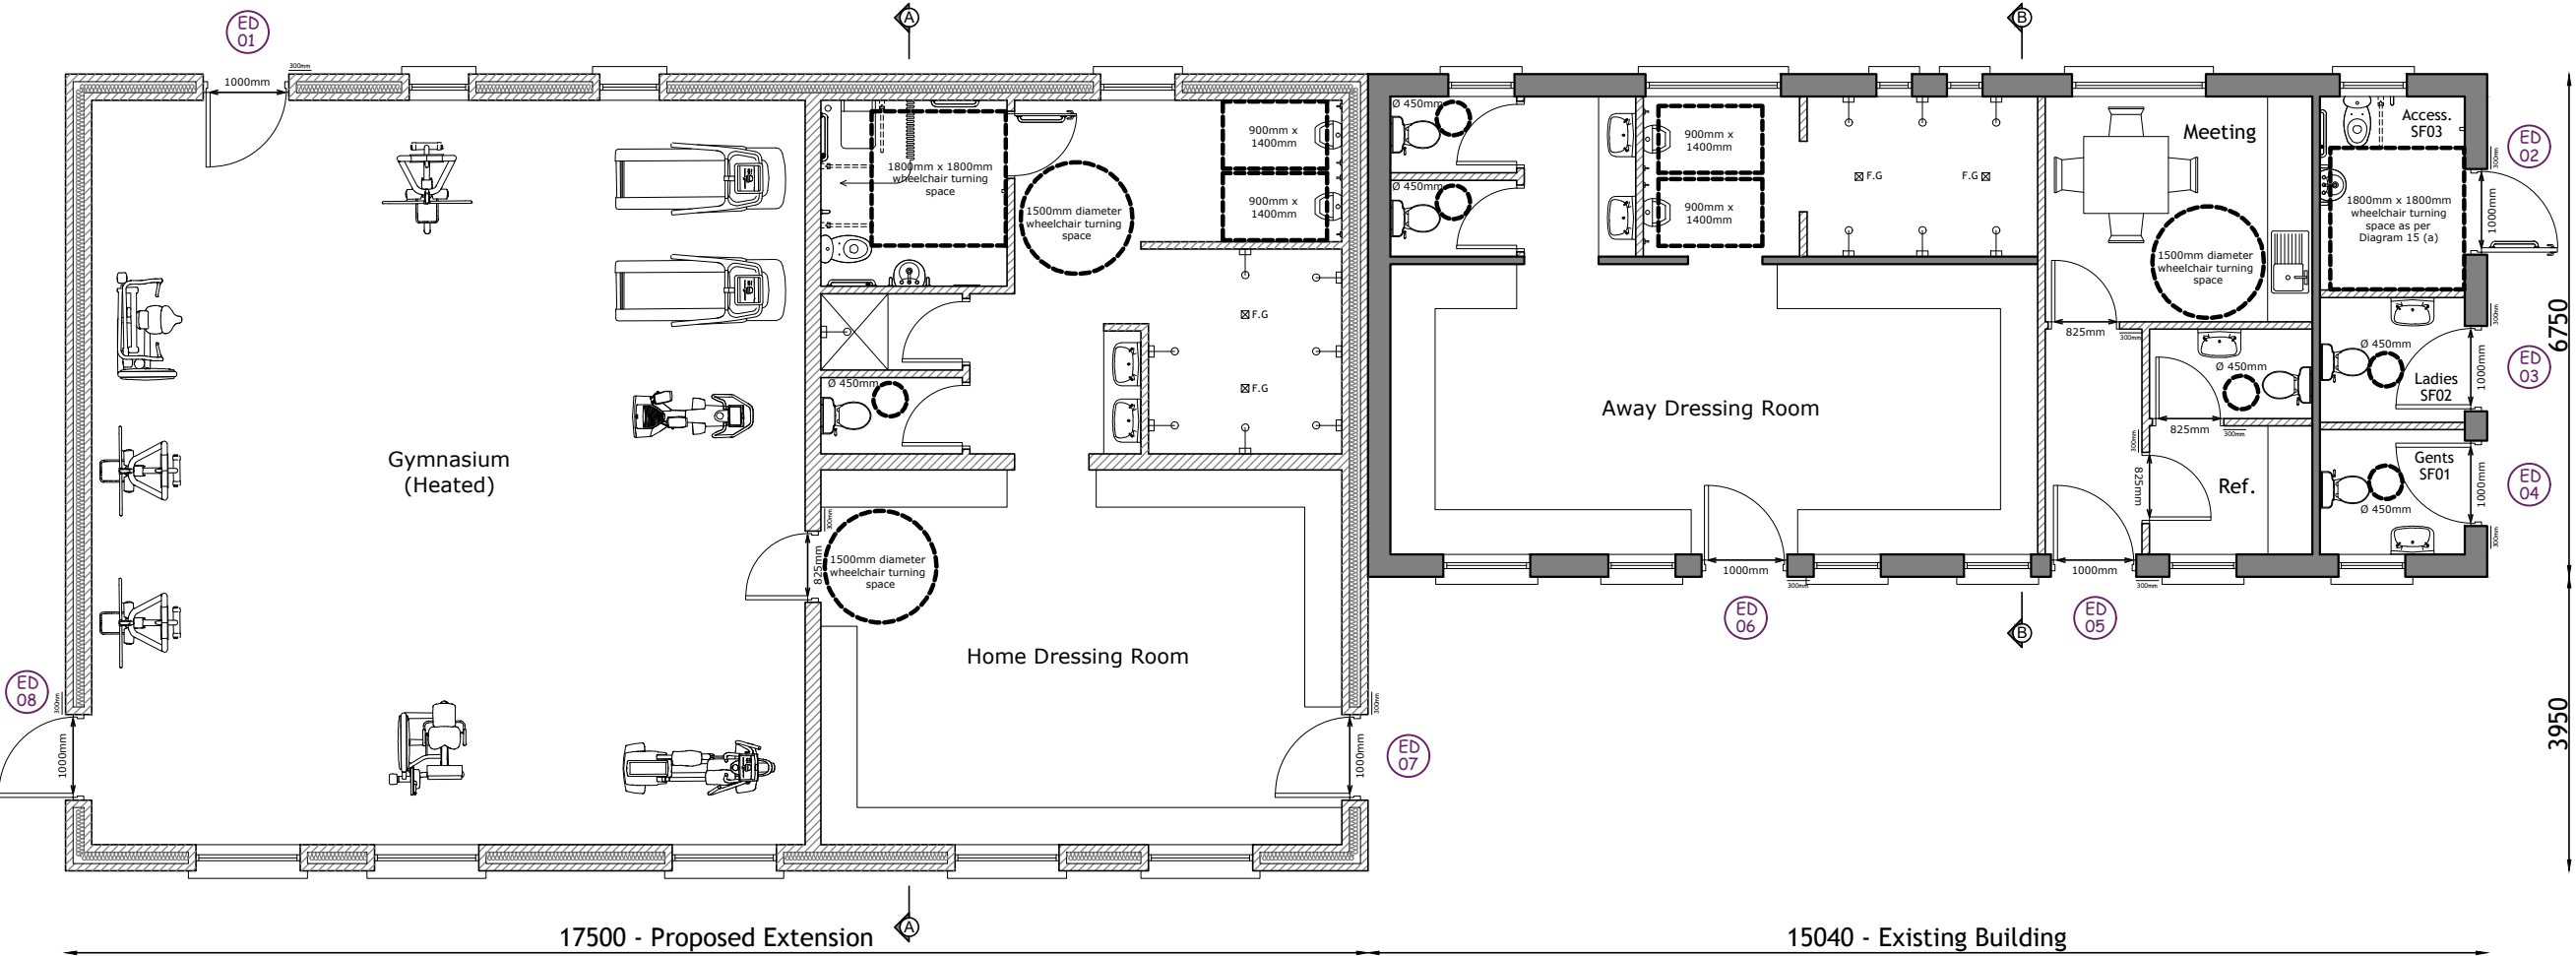

Proposed Floor Plan 1:100

Floor Area:
Area of Existing Ground Floor: 88.8sq.m. / 955.8sq.ft
Area of Proposed Ground Floor: 168.0sq.m / 1808.3sq.ft
Total Area: 256.8sq.m / 2764.1sq.ft

Key:
Existing Construction:
Proposed Construction:



JS Design - Architectural Solutions
Tralee, Co. Kerry
Mobile: +353 (0)872 037 237
Email: john@jsdesign.ie
www.jsdesign.ie

DAC Drawings Only
Not to be used as Construction Drawings
Client: St Michael's / Follmore GAA
Project & Location: Extension and Renovation of Sports Pavilion at Gortmore, Caherciveen, Co. Kerry

Sheet Content		Proposed Floor Plan	
Scale	Date	Drawn	MC
1:100 @ A3	March 2026		
Drawing No.	Revision		
26/03/D/100	-		