


NOTE:

500mm-wide fire break to be provided around all roof openings (such as roof lights, pipes, or vents) using paving slabs or a min. 75mm deep strip of pebbles (20-50mm in diameter)

NOTE:

Read in conjunction with Part L Compliance Report for insulation specifications and U-values to be achieved.

LEGEND

 

Existing pitched roof




Existing flat roof



Area of works to which this planning application relates outlined in green



Proposed green roof - growing media

 

Gravel (green roof)




Proposed flat roof



Proposed precast concrete canopy



Proposed main entrance canopy

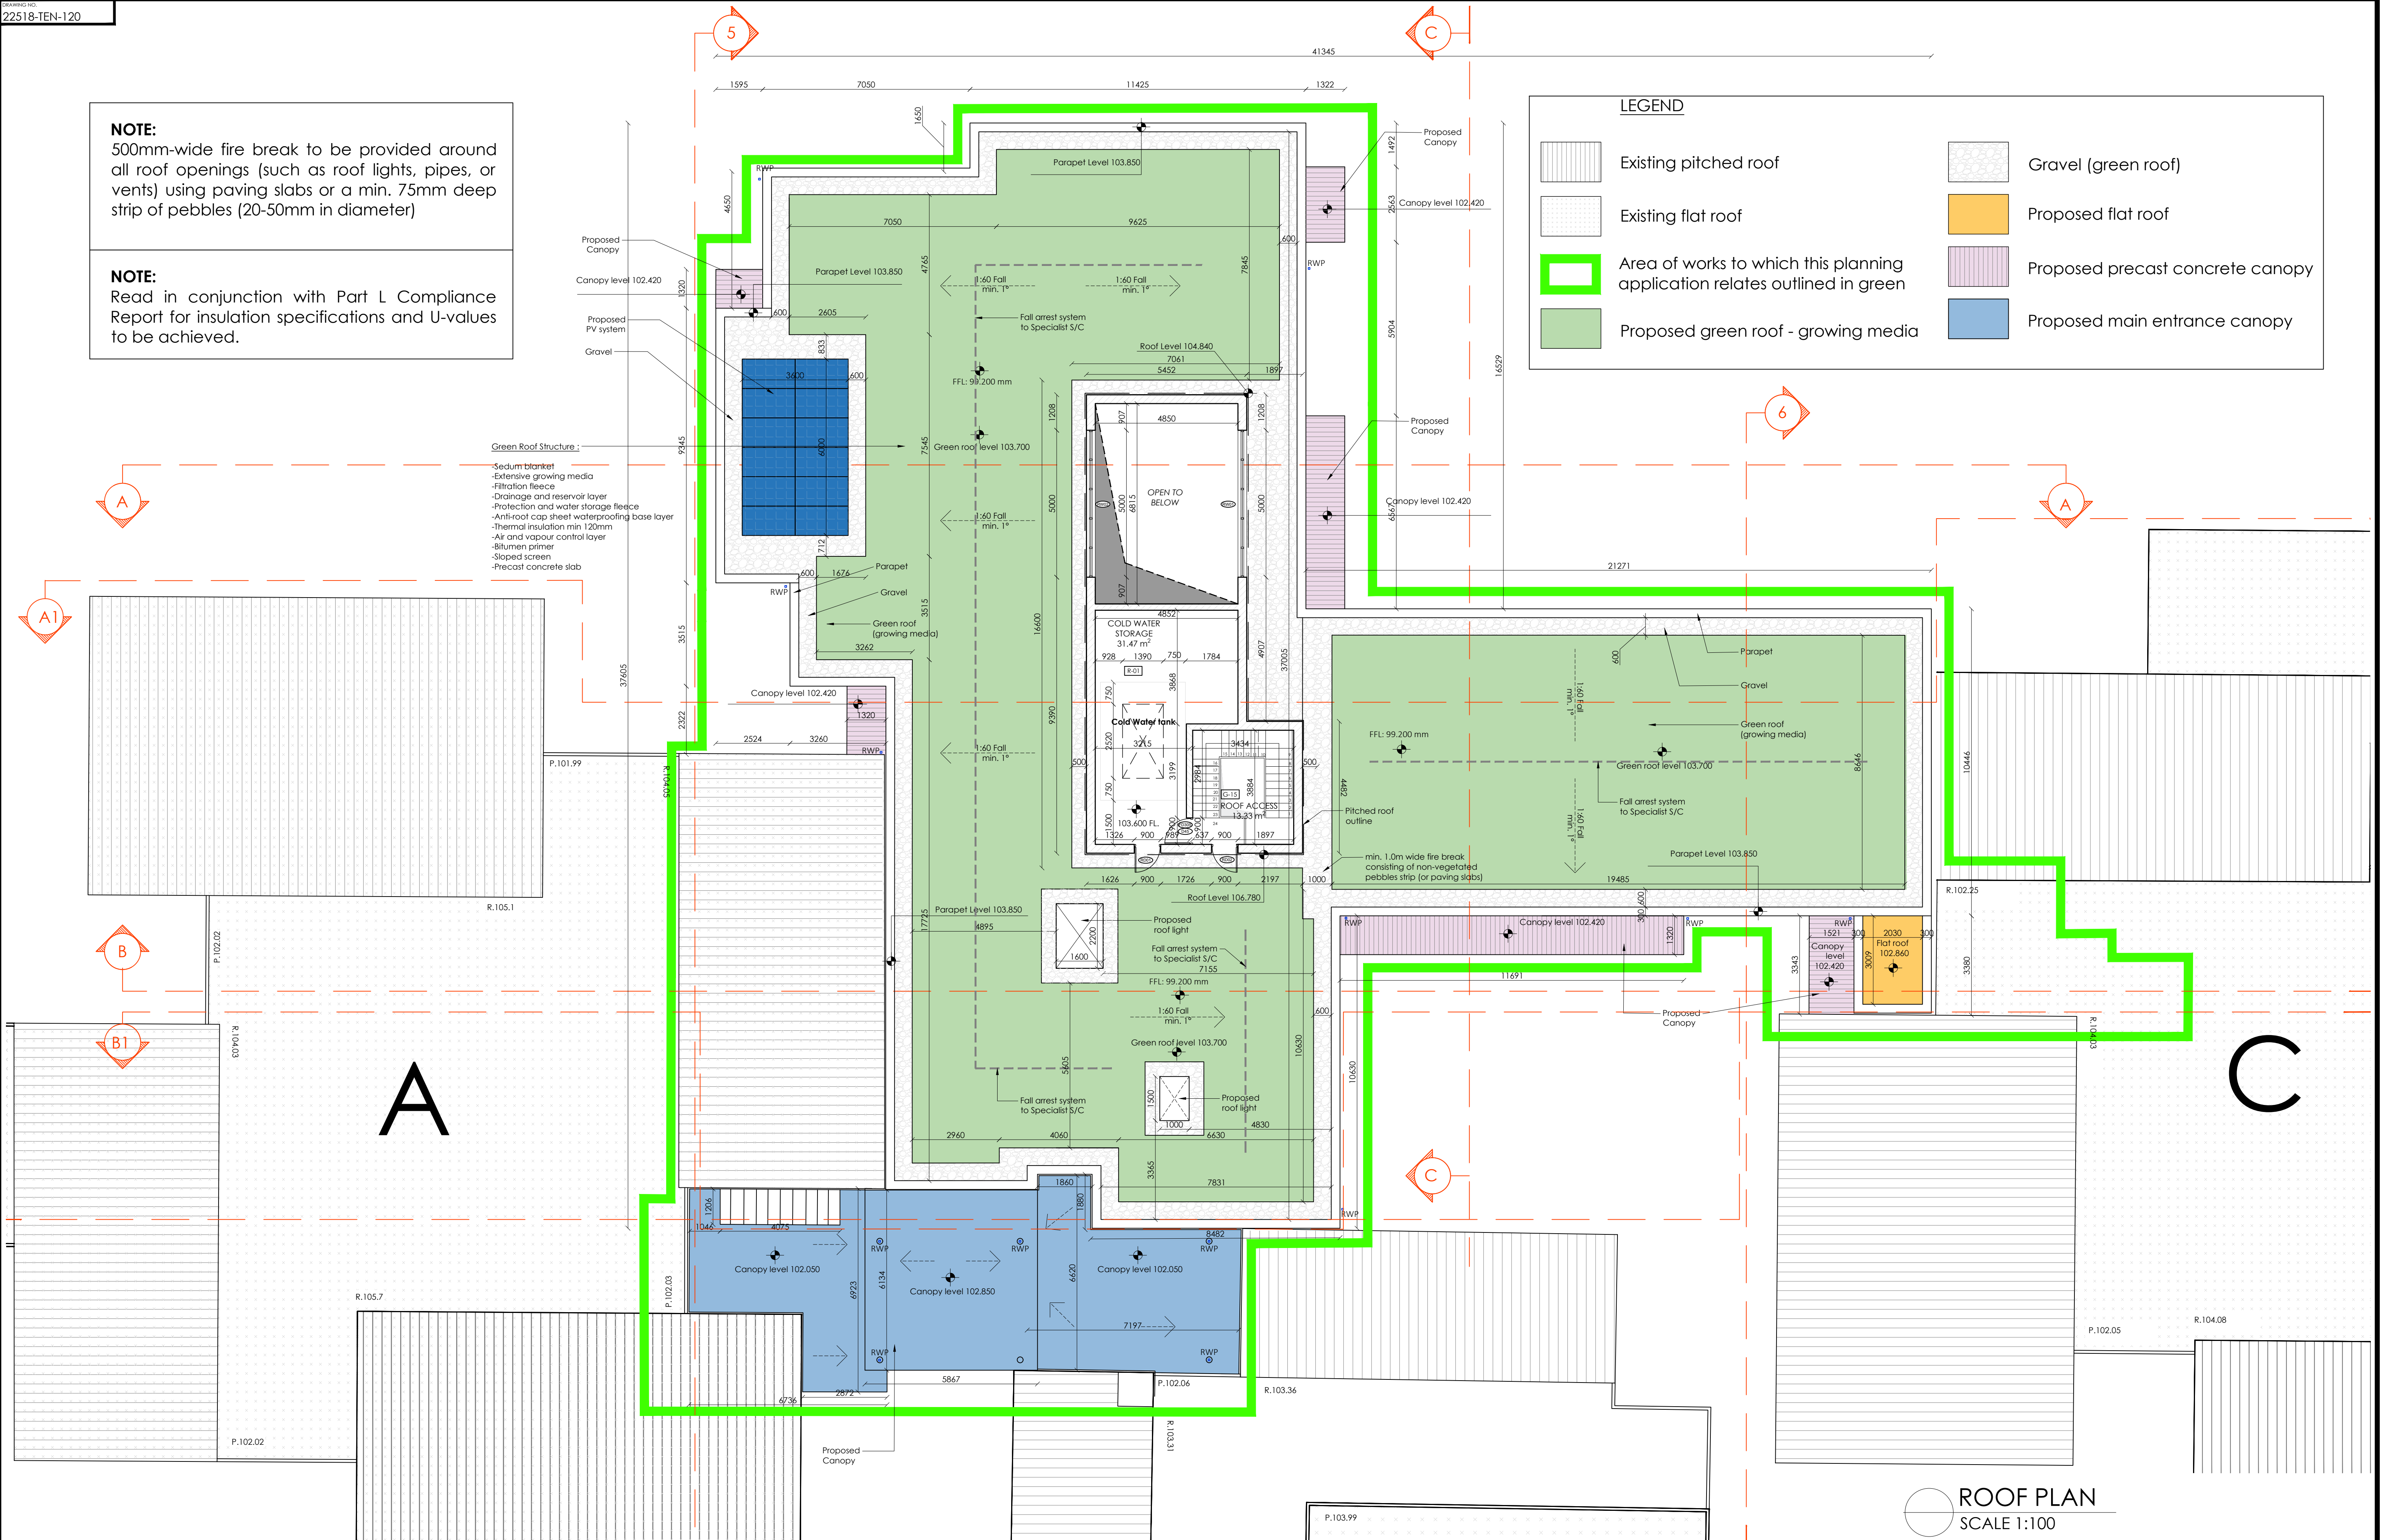

NOTES:
This drawing is copyright and may not be copied or altered without permission.
Use only figured dimensions. Do not scale this drawing.
The contractor is responsible for checking all dimensions on site prior to construction.
The Architects are to be notified of any discrepancies prior to work commencing.
Levels and contours, shown on drawings, are relative to local datum unless specified

REVISION	DATE	DESCRIPTION	INITIAL	REVISION	DATE	DESCRIPTION	INITIAL

ROOF PLAN
SCALE 1:100

PROJECT: QUEEN OF ANGELS PRIMARY SCHOOL			
ADDRESS: Additional Accommodation			
DRAWING: Wedgewood, Sandford, Dublin, 16			
ROOF PLAN (1:100)			
DATE: 22518-TEN	SCALE: 1/100	DATE: 31.08.2024	REV: 22518-TEN-120
DRAWN BY: MC	DATE: 31.08.2024	REV: 22518-TEN-120	

