



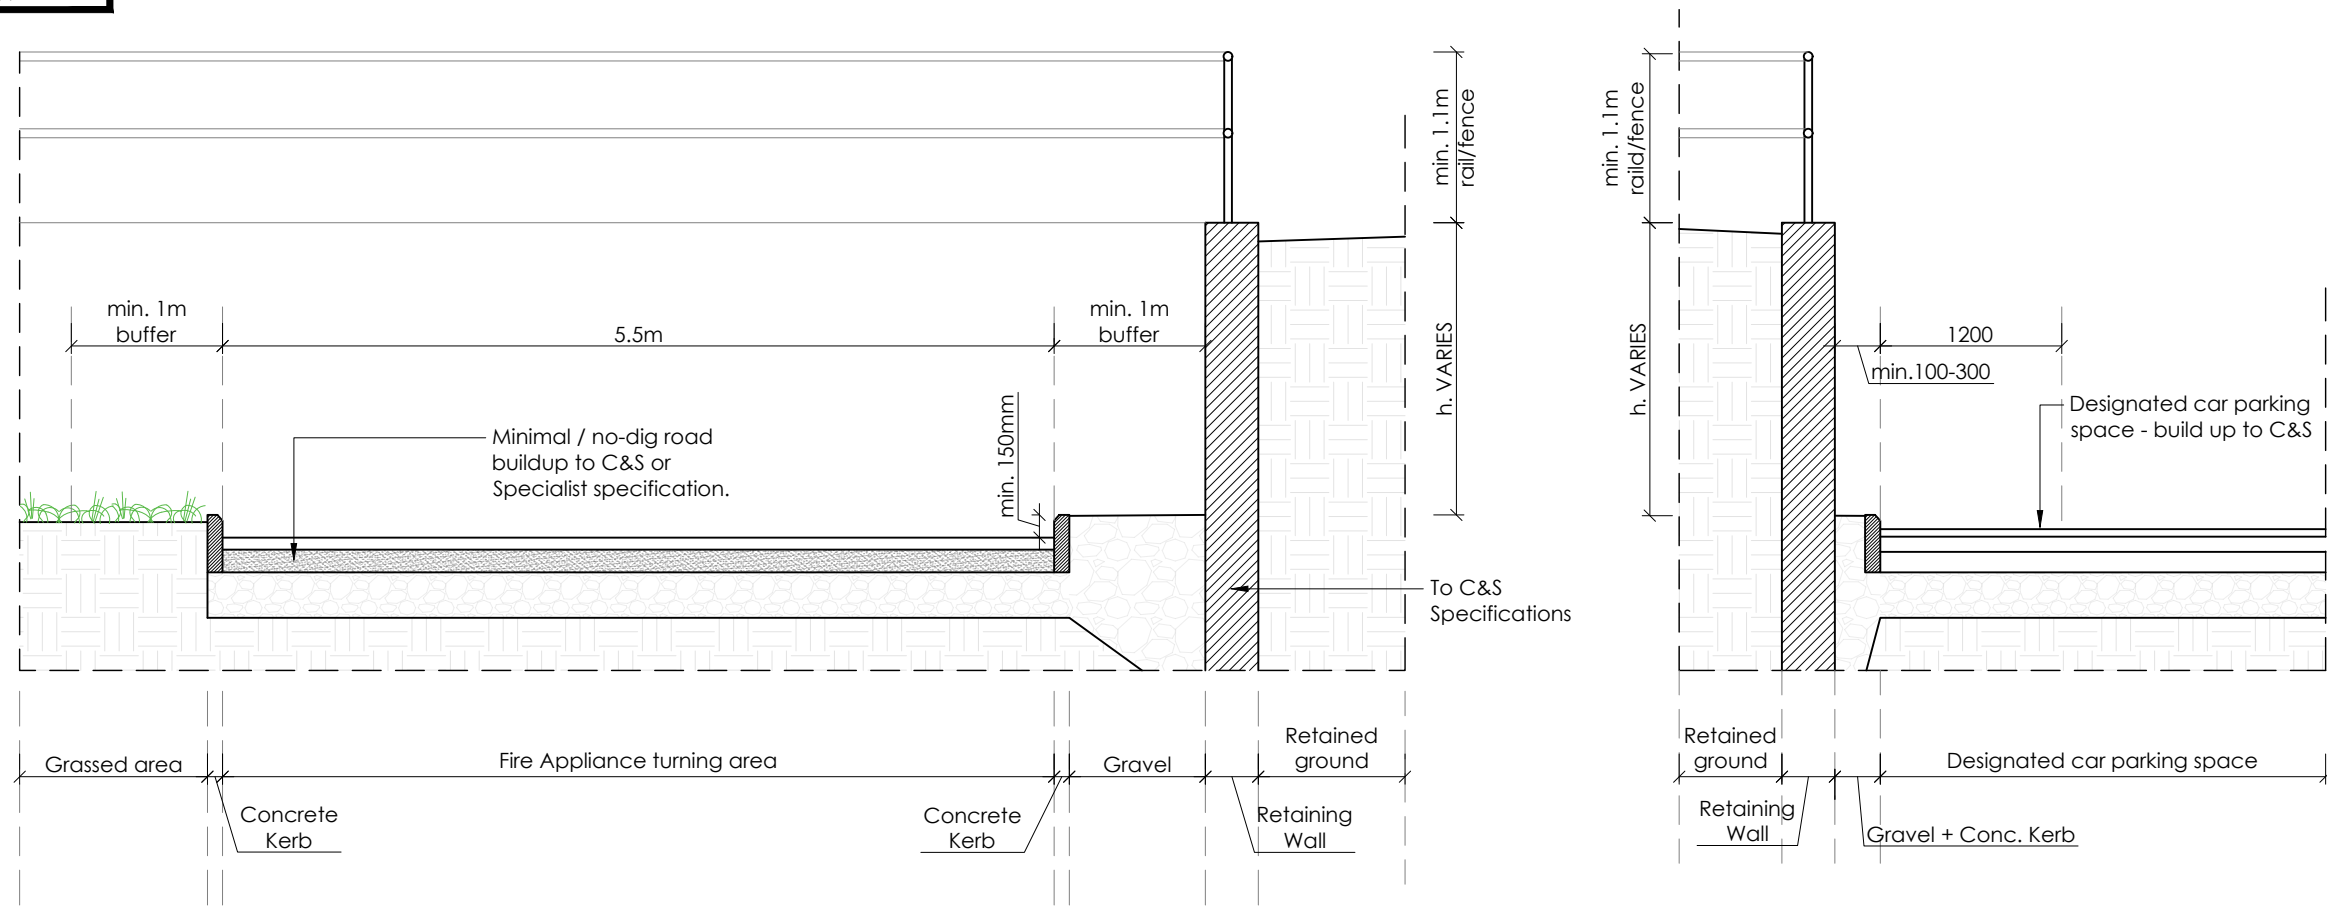


FIRE TENDER TURNING AREA - SECTION
SCALE 1:50

DESIGNATED PARKING BAY - SECTION
SCALE 1:50

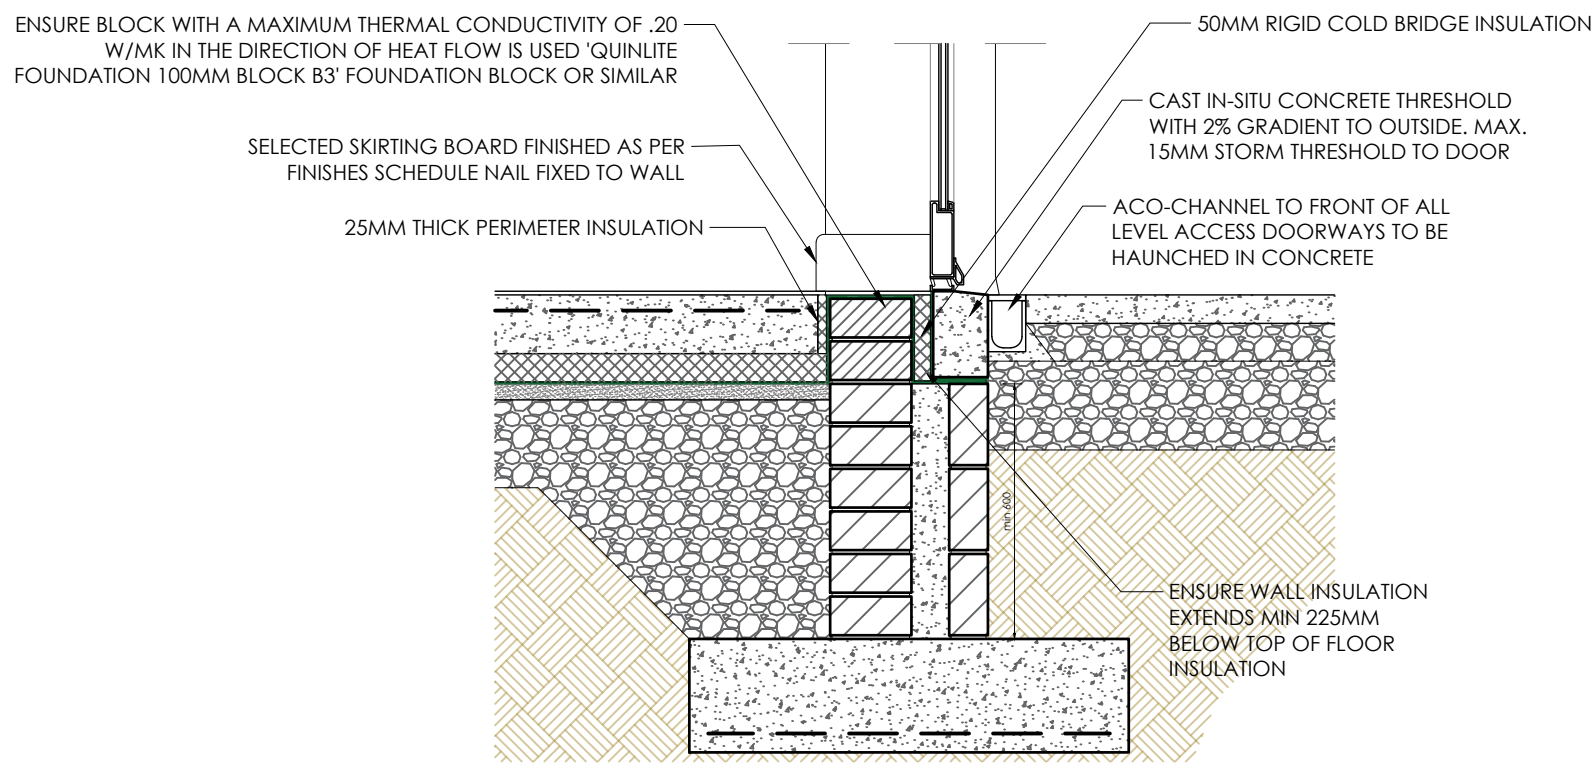


TYPICAL DOOR THRESHOLD DETAIL
SCALE 1:20

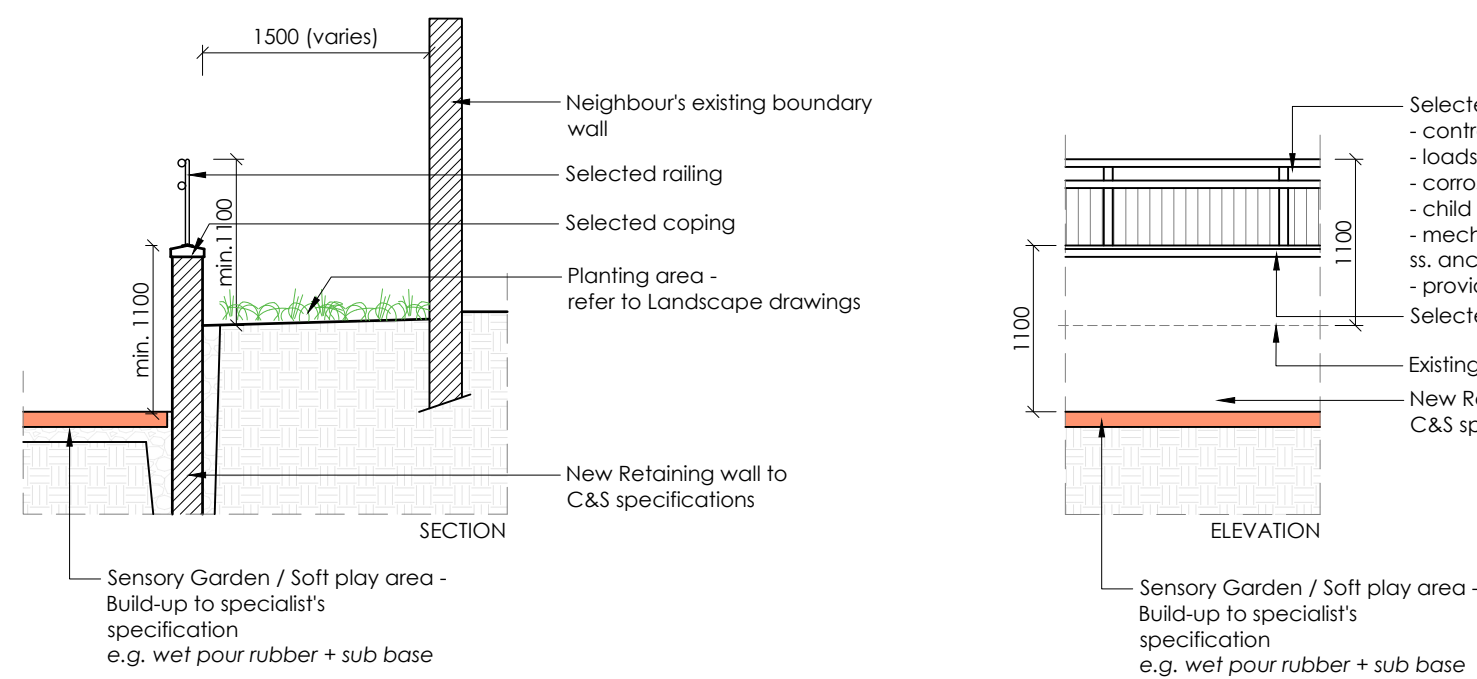

SENSORY GARDEN/PLAY AREA RETAINING WALL - TYPICAL DETAIL
SCALE 1:50

SENSORY GARDEN/PLAY AREA RETAINING WALL - TYPICAL DETAIL
SCALE 1:50

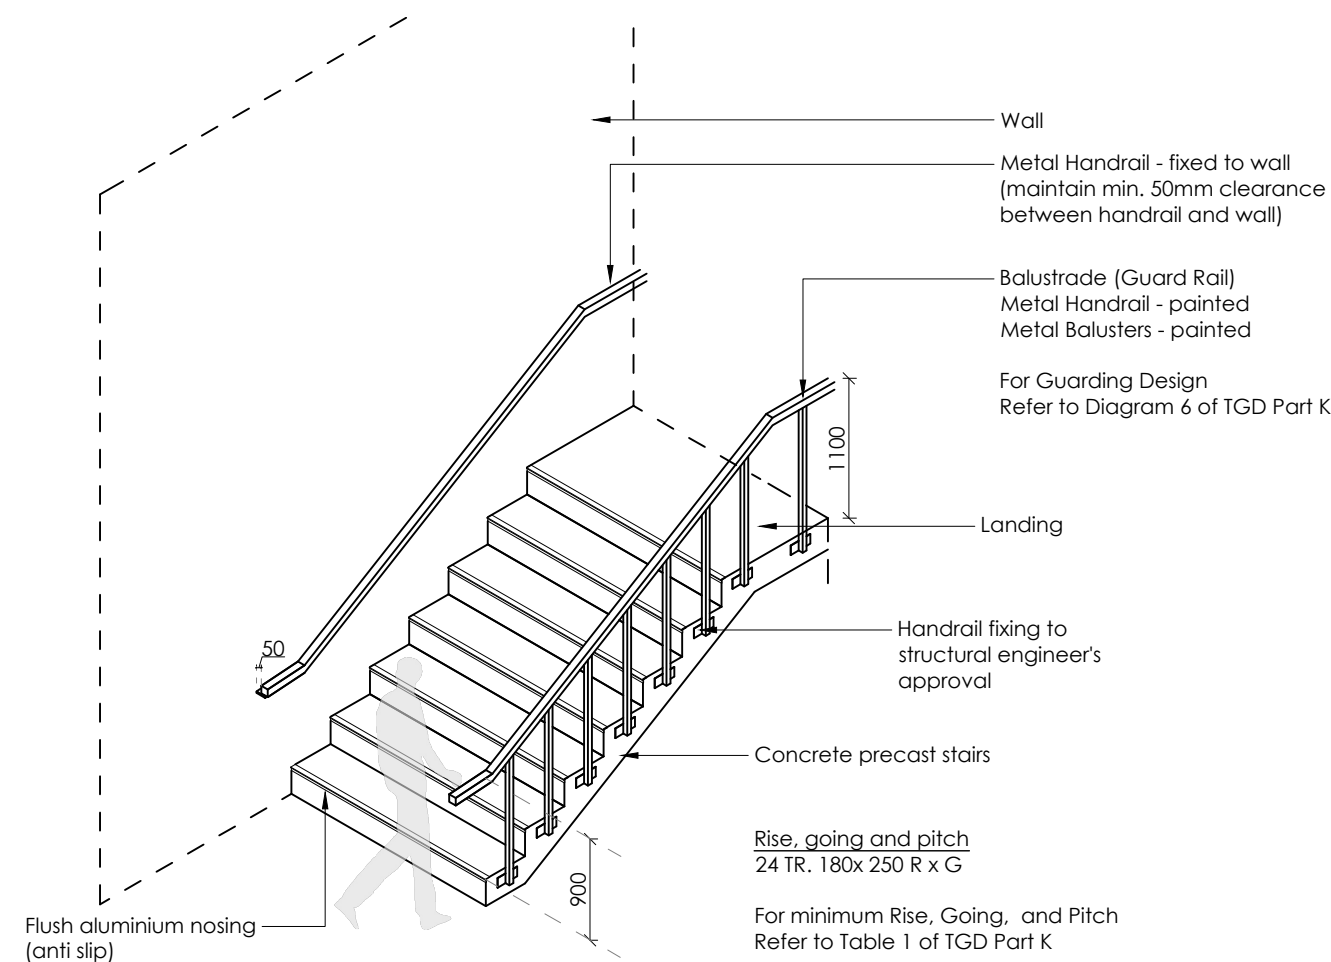

Typical TGD Part K stairs - for roof maintenance access
SCALE 1:50

Stair Construction:
Provide precast concrete stair unit, including treads, risers and landings. Stairs to be designed, detailed and certified by specialist contractor. Coordinate with structural engineer for support and fixing.

Finish:
Exposed concrete finish, fair and even
Finish to be non-slip
Apply clear penetrating concrete sealer to all exposed surfaces


Treads/Nosing:
Provide flush aluminium anti-slip nosing to all treads
Nosing to be - mechanically fixed or cast-in, colour-contrasted (black)

Handrails/Guarding:
Provide metal handrails and guarding.
Handrails: to both sides, continuous along stair and landing
Guarding: 1100 mm high at landings
Handrails height: 900mm above pitch line
Stair width to be minimum 800mm clear between handrails.


System to be designed by (specialist) contractor and approved by the structural engineer.

Read in conjunction with Ground Floor Plan & Roof Plan

Contractor to verify all relevant dimensions on site prior to fabrications. Adjustments to be made as necessary to ensure compliance with Part K requirements.

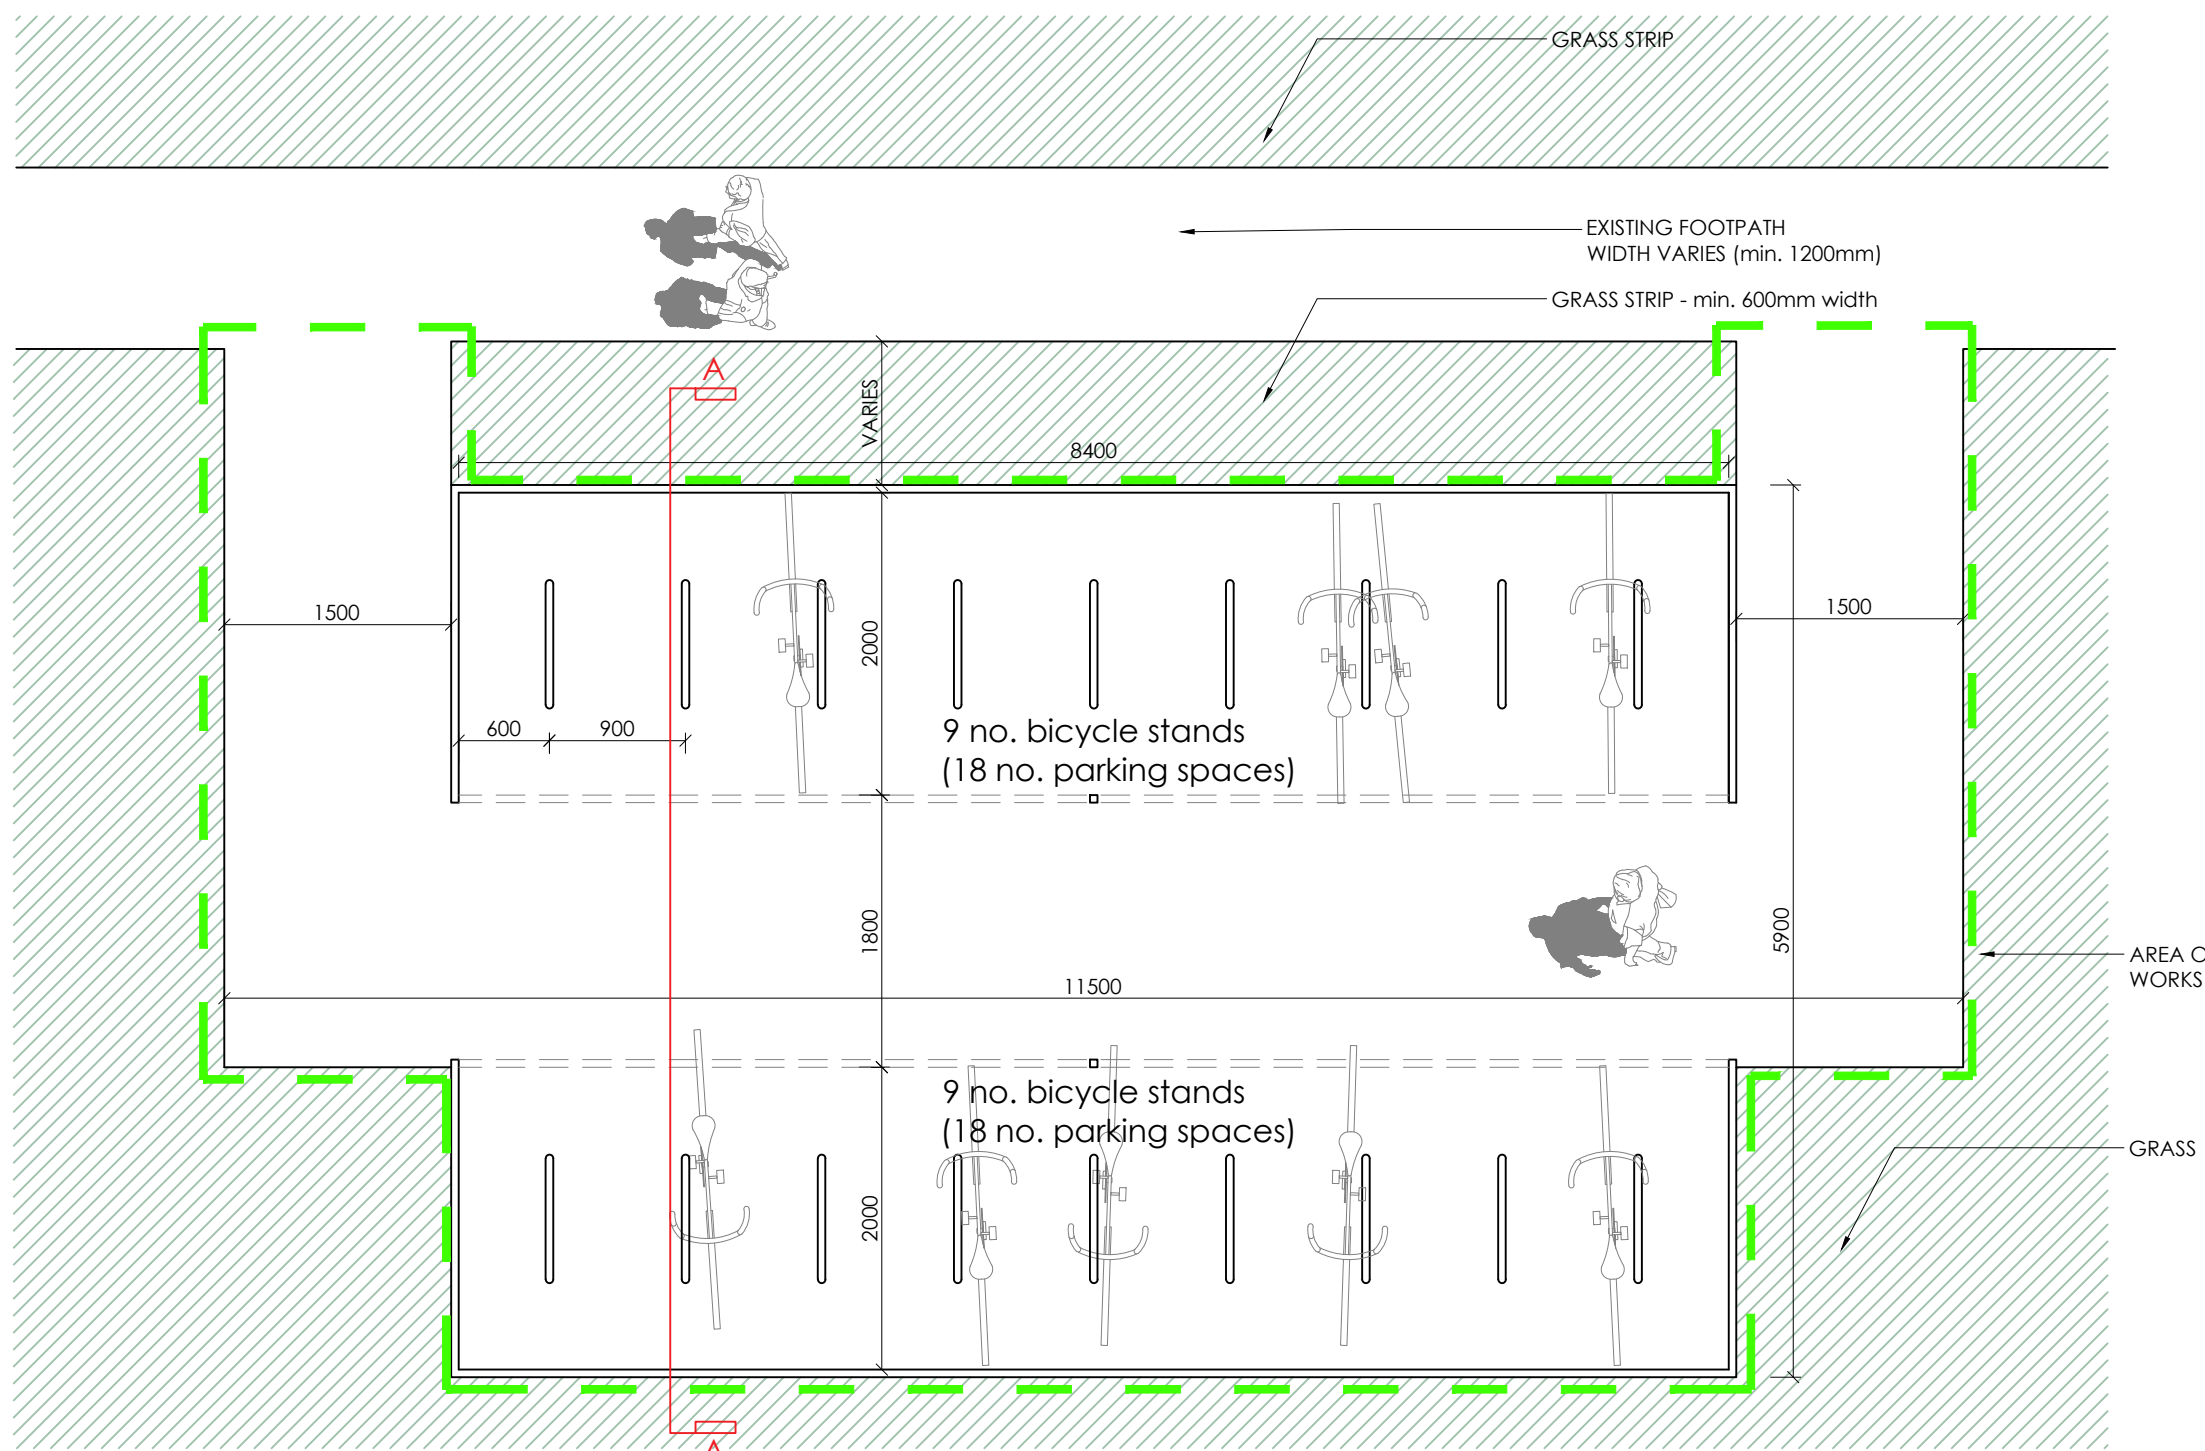

SHELTERED BICYCLE STANDS (36no. parking spaces) PLAN
SCALE 1:50

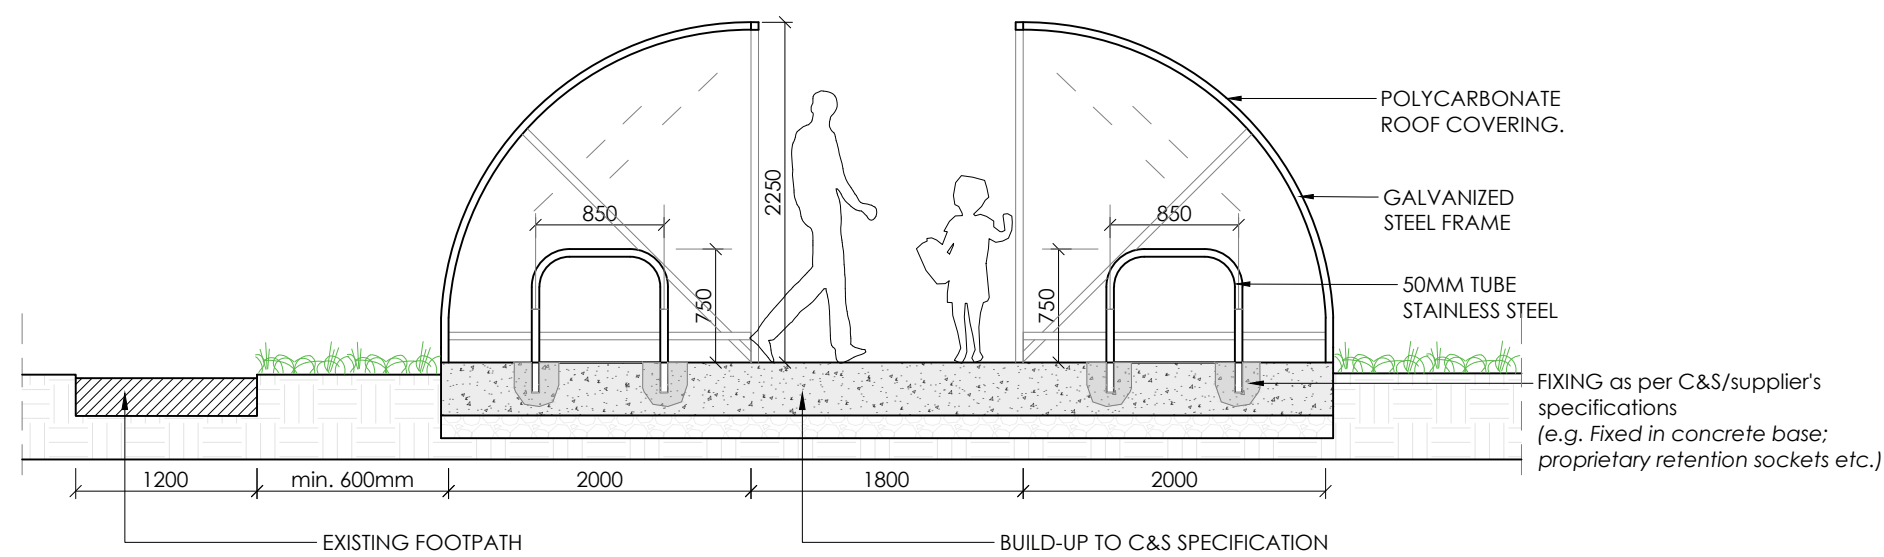

SHELTERED BICYCLE STANDS SECTION A-A
SCALE 1:50

NOTES :
This drawing is copyright and may not be copied or altered without permission.
Use only figured dimensions. Do not scale this drawing.
The contractor is responsible for checking all dimensions on site prior to construction.
The Architects are to be notified of any discrepancies prior to work commencing.
Levels and contours, shown on drawings, are relative to local datum unless specified

REVISION	DATE	DESCRIPTION	INITIAL	REVISION	DATE	DESCRIPTION	INITIAL

CLIENT :	QUEEN OF ANGELS PRIMARY SCHOOL
PROJECT :	Additional Accommodation
ADDRESS :	Wedgewood, Sandymount, Dublin, 16
DRAWING :	
DETAILS 02	
DATE :	22518-TEN
SCALE :	As Shown
DATE :	28.04.2024
REV :	
22518-TEN-407	