

NOTES

GENERAL NOTES:

- FIGURED DIMENSIONS ONLY TO BE TAKEN FROM THIS DRAWING.
- ALL DRAWINGS TO BE CHECKED BY THE CONTRACTOR ON SITE.
- ENGINEER/EMPLOYERS REPRESENTATIVE, AS APPROPRIATE, TO BE INFORMED BY THE CONTRACTOR OF ANY DISCREPANCIES BEFORE ANY WORK COMMENCES.
- THE CONTRACTOR SHALL UNDERTAKE A THOROUGH CHECK FOR THE ACTUAL LOCATION OF ALL SERVICES/UTILITIES, ABOVE AND BELOW GROUND, BEFORE ANY WORK COMMENCES.
- ALL LEVELS SHOWN RELATE TO ORDNANCE SURVEY DATUM AT MALIN HEAD.

NOTE: THIS DRAWING IS TO BE USED FOR
DISABILITY ACCESS COMPLIANCE PURPOSES
ONLY. THIS IS NOT A CONSTRUCTION
DRAWING.

DAC.01	BCMS Issue	DD	MF	01.09.26
rev.	modifications	by	chkd	date

Layout Ref.:	
file	G:\Shared Drives\MFA Projects\0690 SCC - Land Of Arts Desire PEACEPLUS\03 Design\04 Fire And DAC\0690-MFA-XX-XX-DR-DAC-XX-100.dwg

MFA

CONSULTING ENGINEERS

Block B, Innovation Quarter
Ballina, Tone Street, Ballina,
Co. Mayo F26 WY4X

2nd Floor, Source Building,
Harmony Hill, Co. Sligo F91 YXV7

T: 096 56095
087-7858700
E: info@mfragroup.ie
W: www.mfragroup.ie

No part of this document may be reproduced or transmitted in any form or stored in any retrieval system of any nature without the written permission of MFA Consulting Engineers as copyright holder except as agreed for use on the project for which the document was originally issued.

Client:
Sligo County Council


Project
The Nest, Quay Street,
Co. Sligo F91 K79P

Stage:
Disability Access Compliance


Title:
Elevations

Drawn: DD	Checked: M.F	Scale: A.S @ A1	Date 20.04.'26
--------------	-----------------	--------------------	-------------------


Drawing No. 0690-MFA-XX-ZZ-DR-DAC-200	Revision DAC.01
--	--------------------

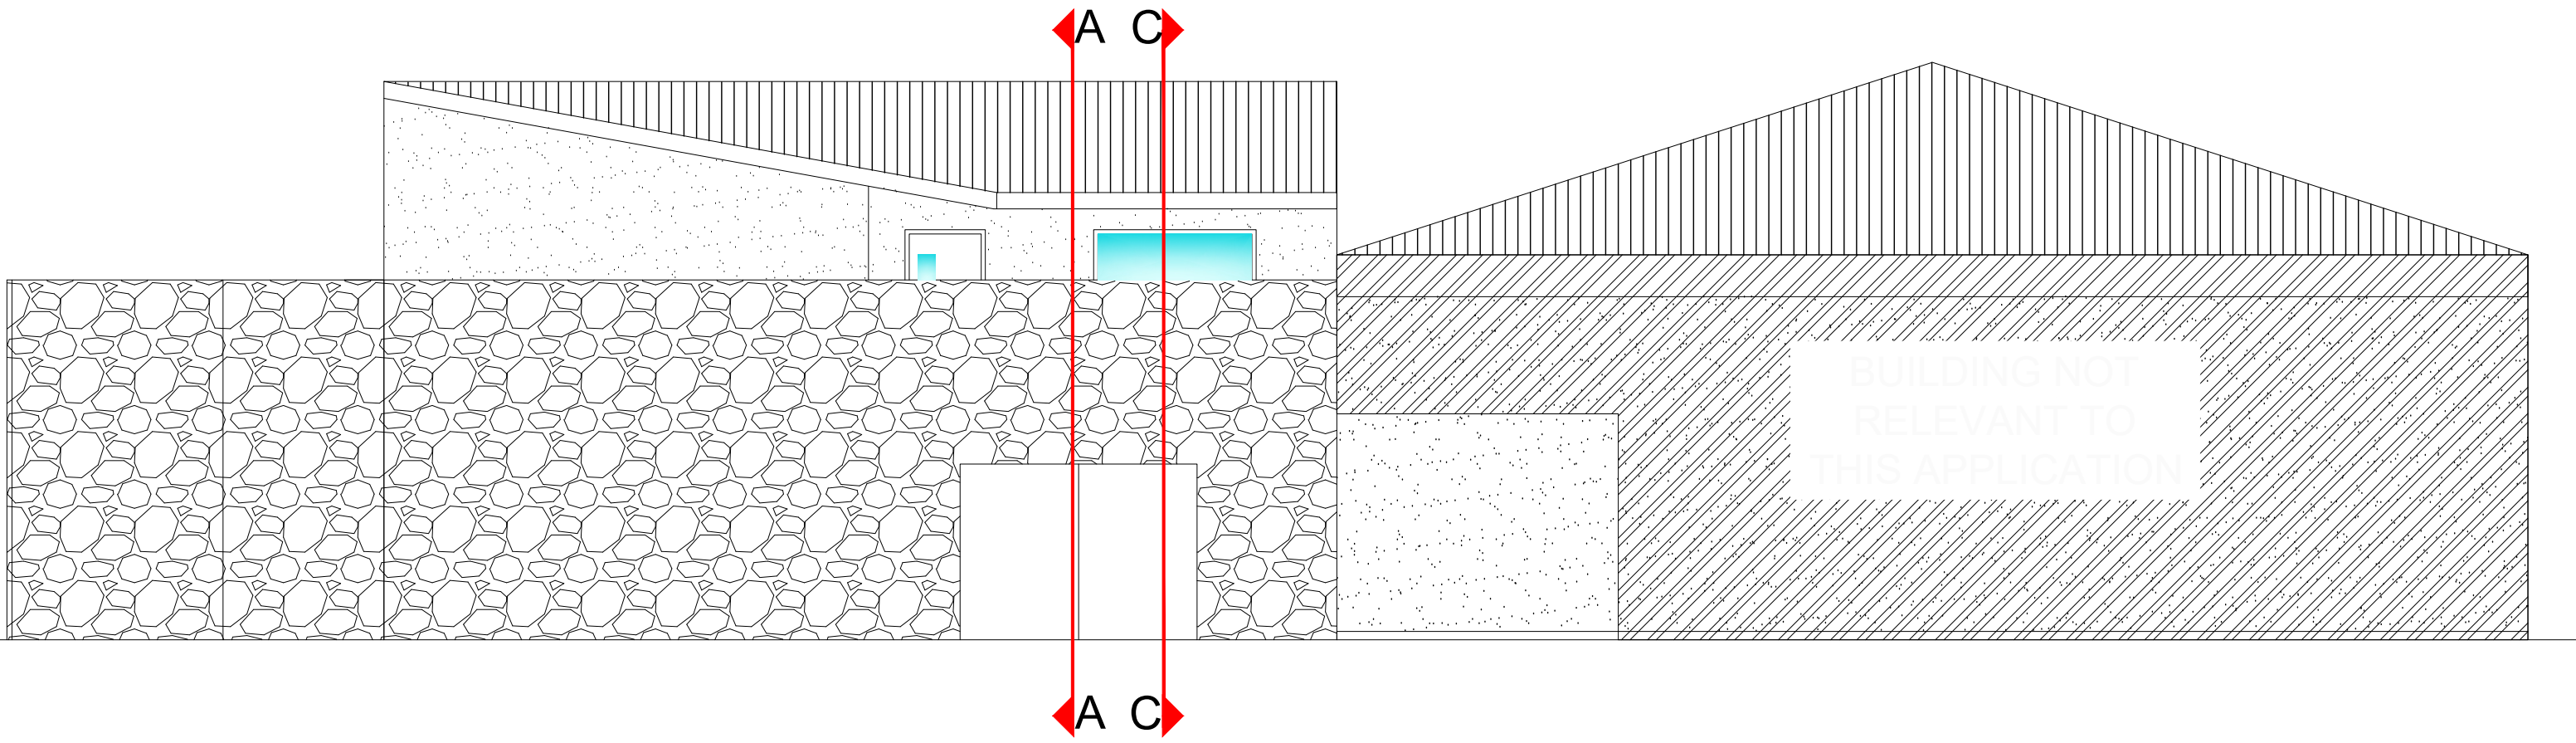


South Elevation
1:75

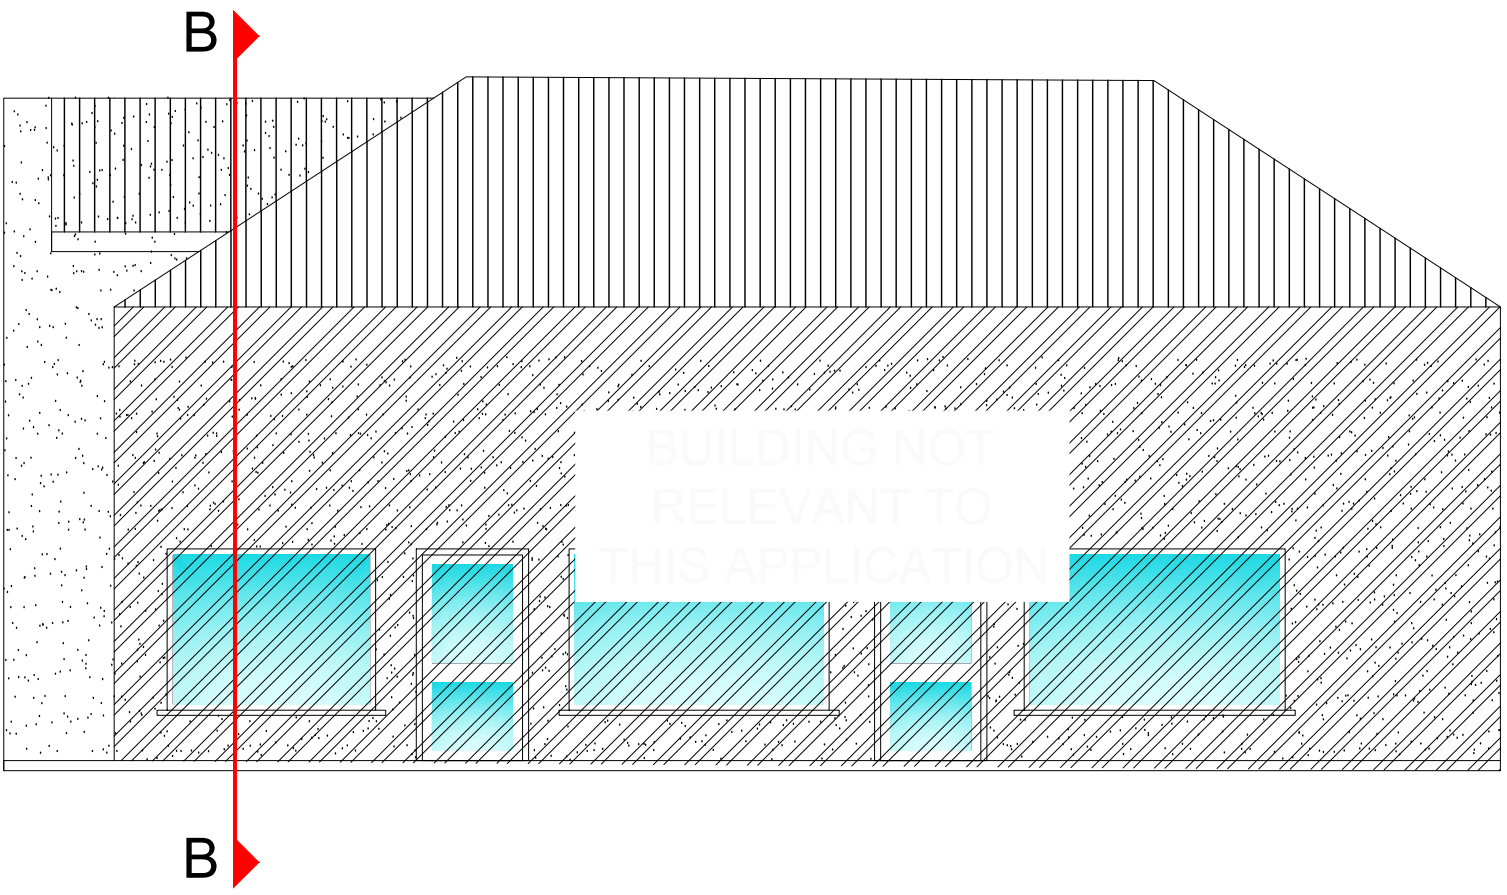


East Elevation
1:75

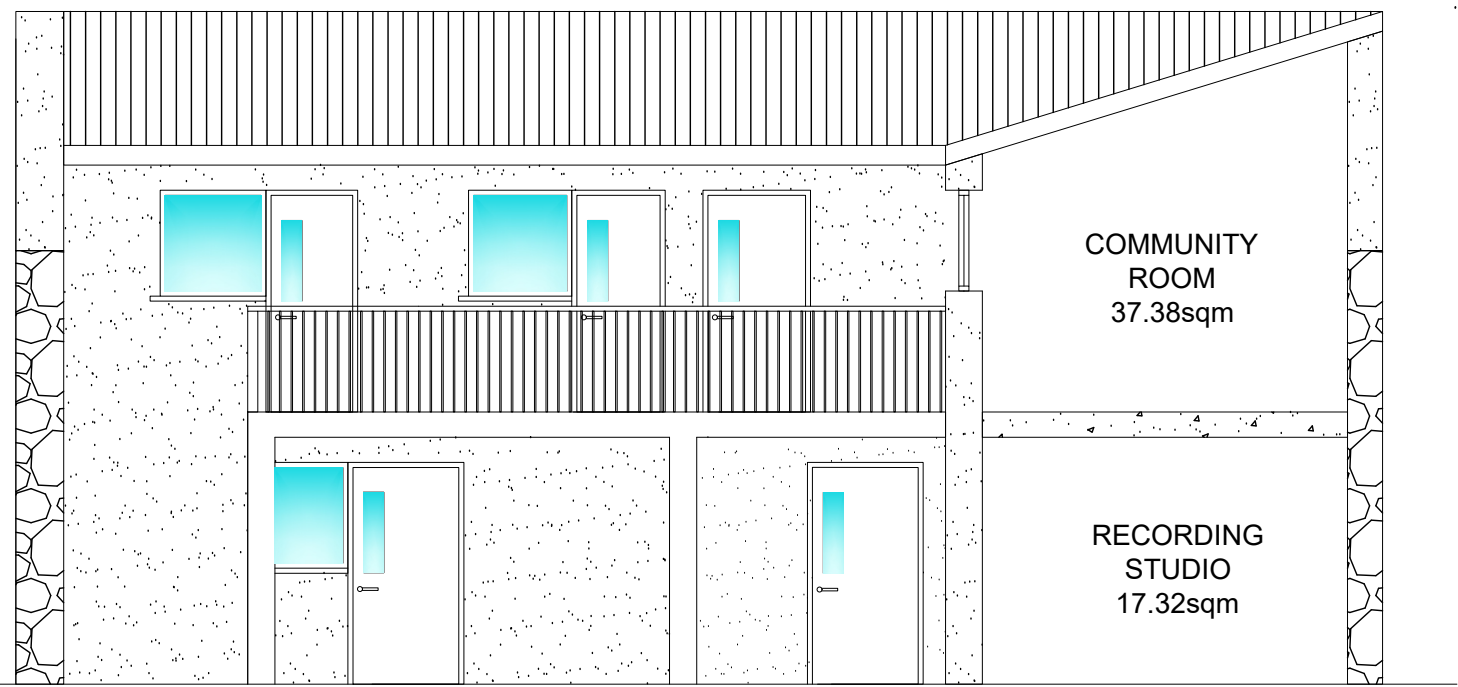

Section A-A
1:75

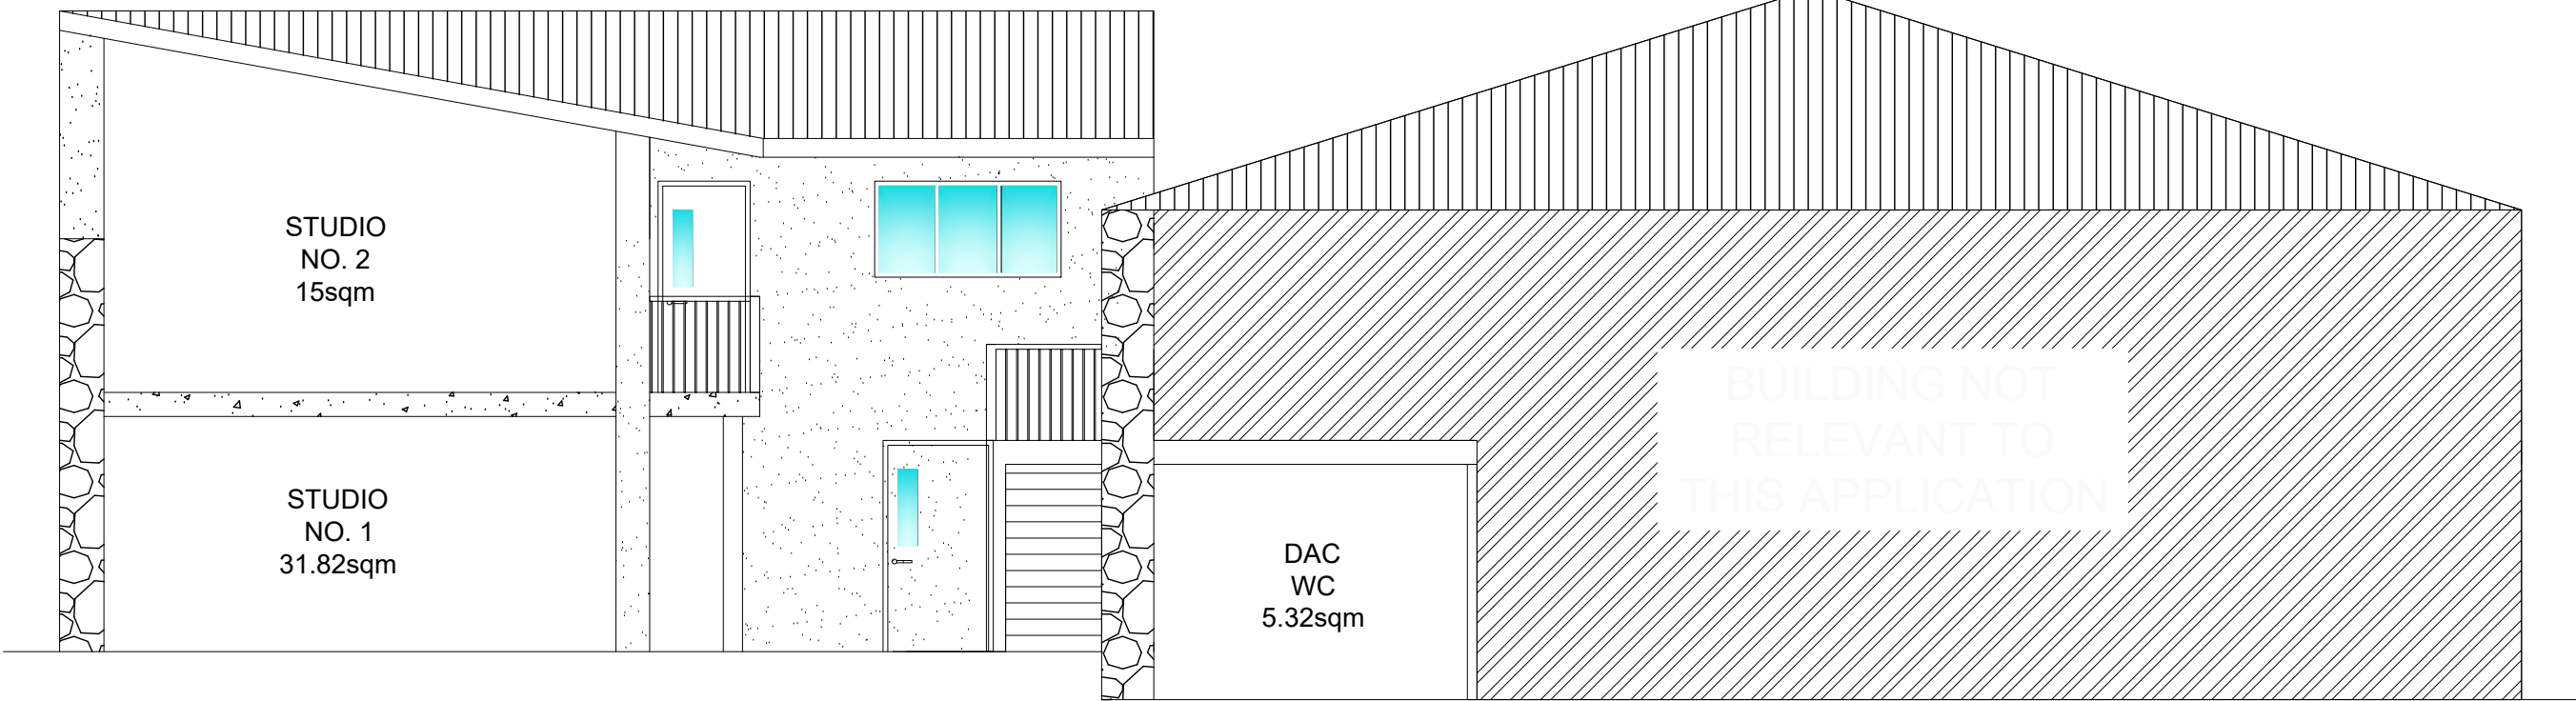

Section B-B
1:75

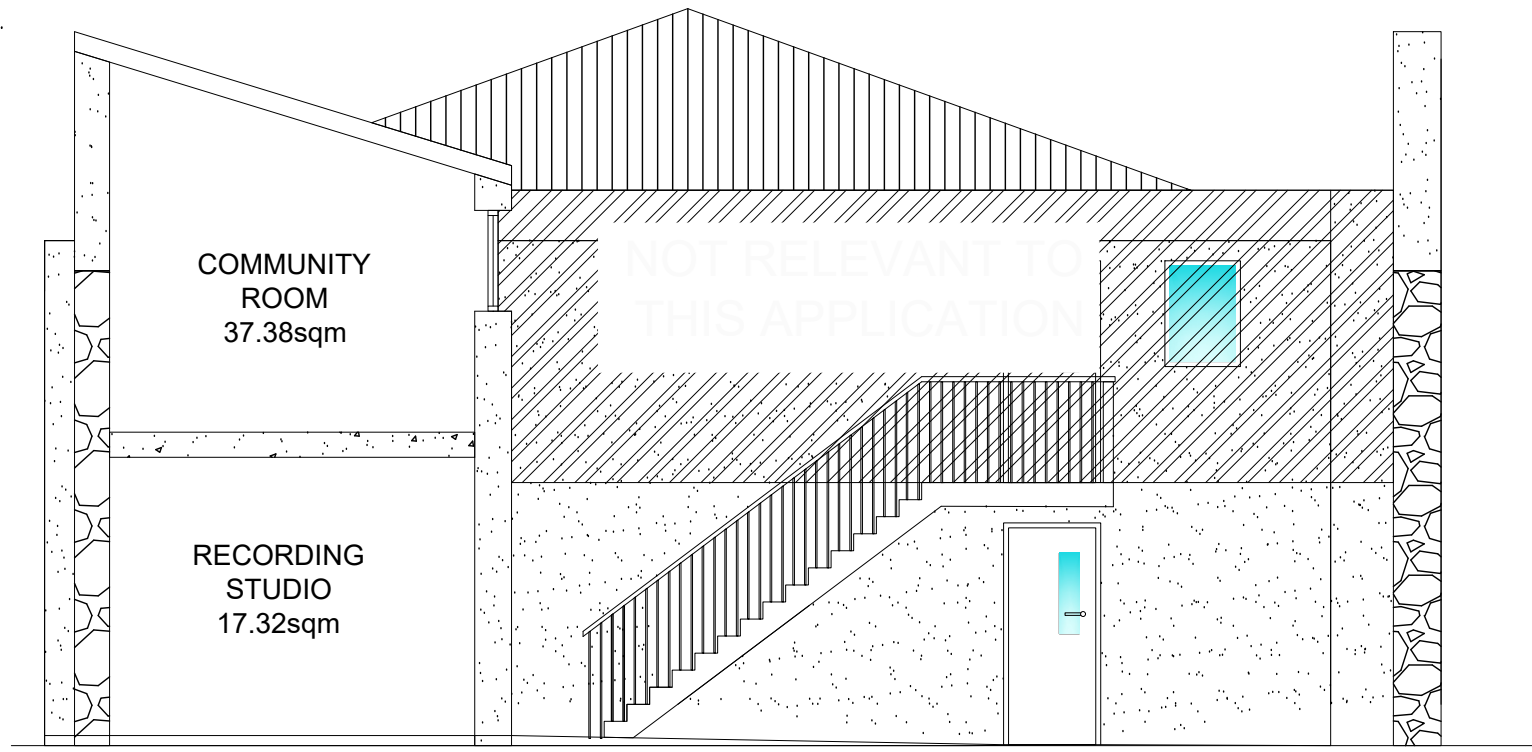

Section C-C
1:75