




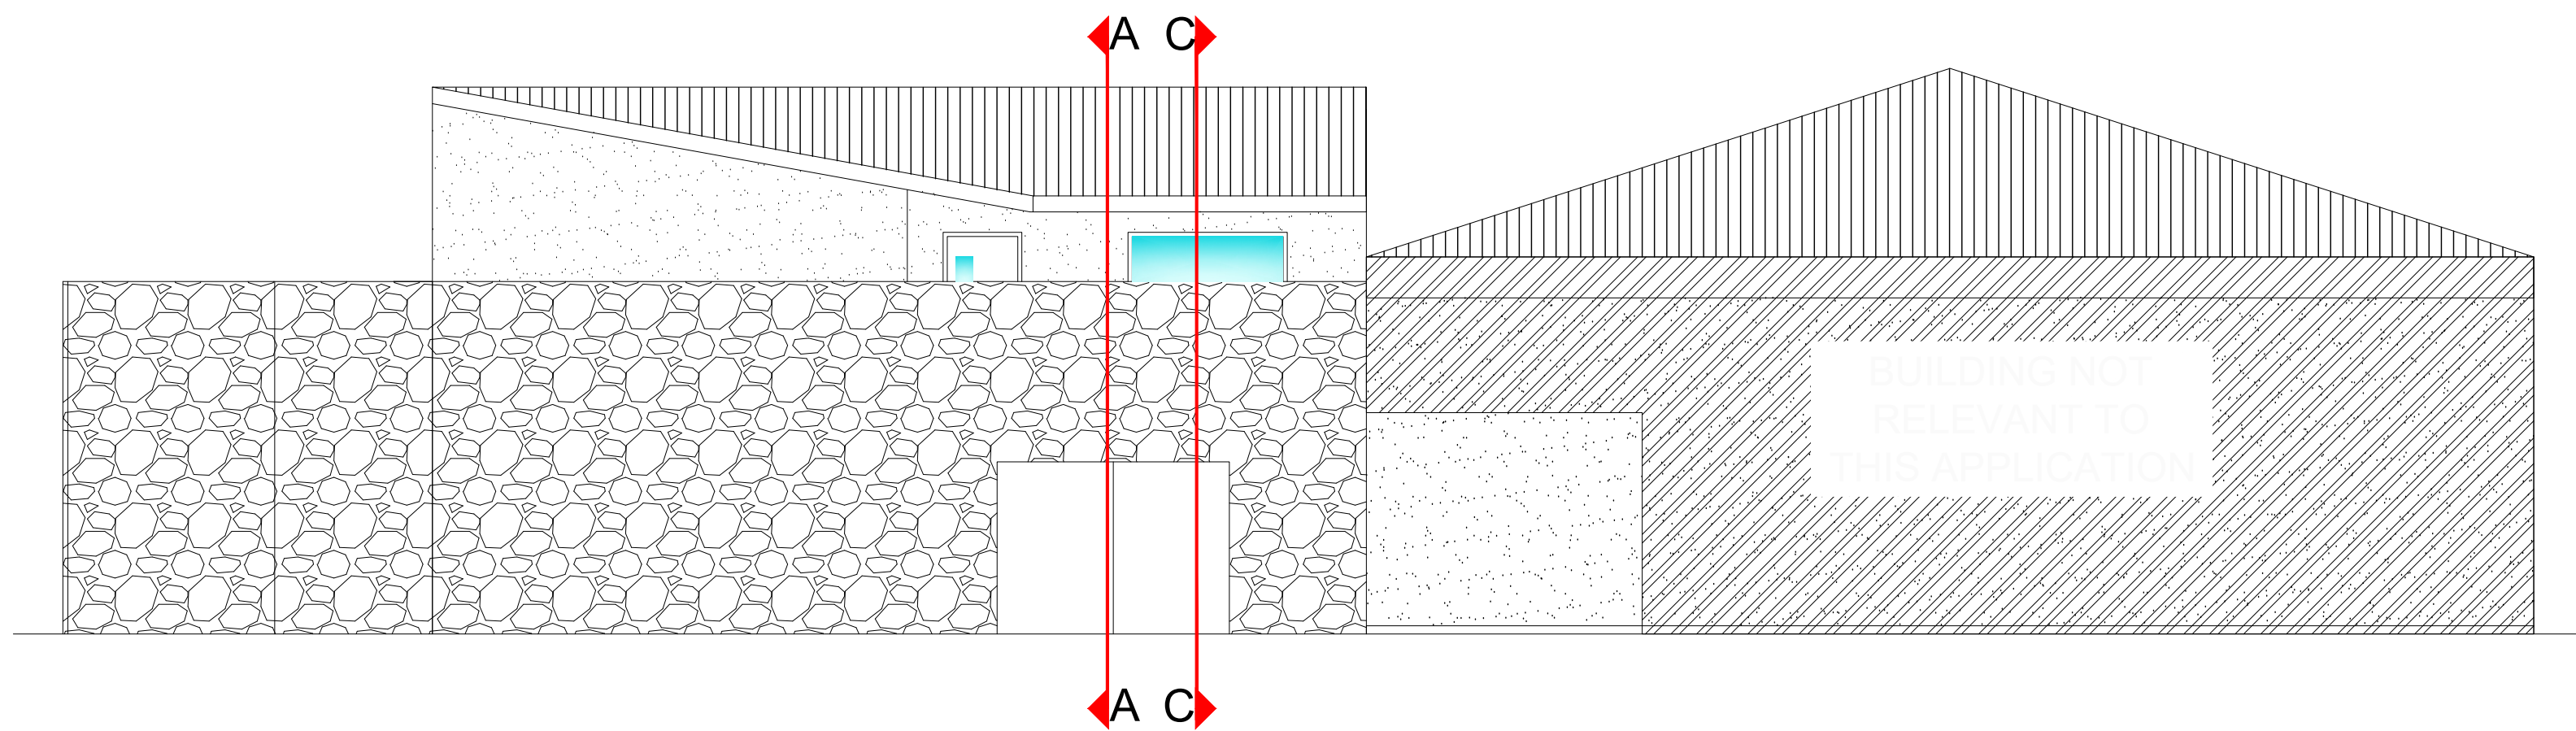


South Elevation
1:75

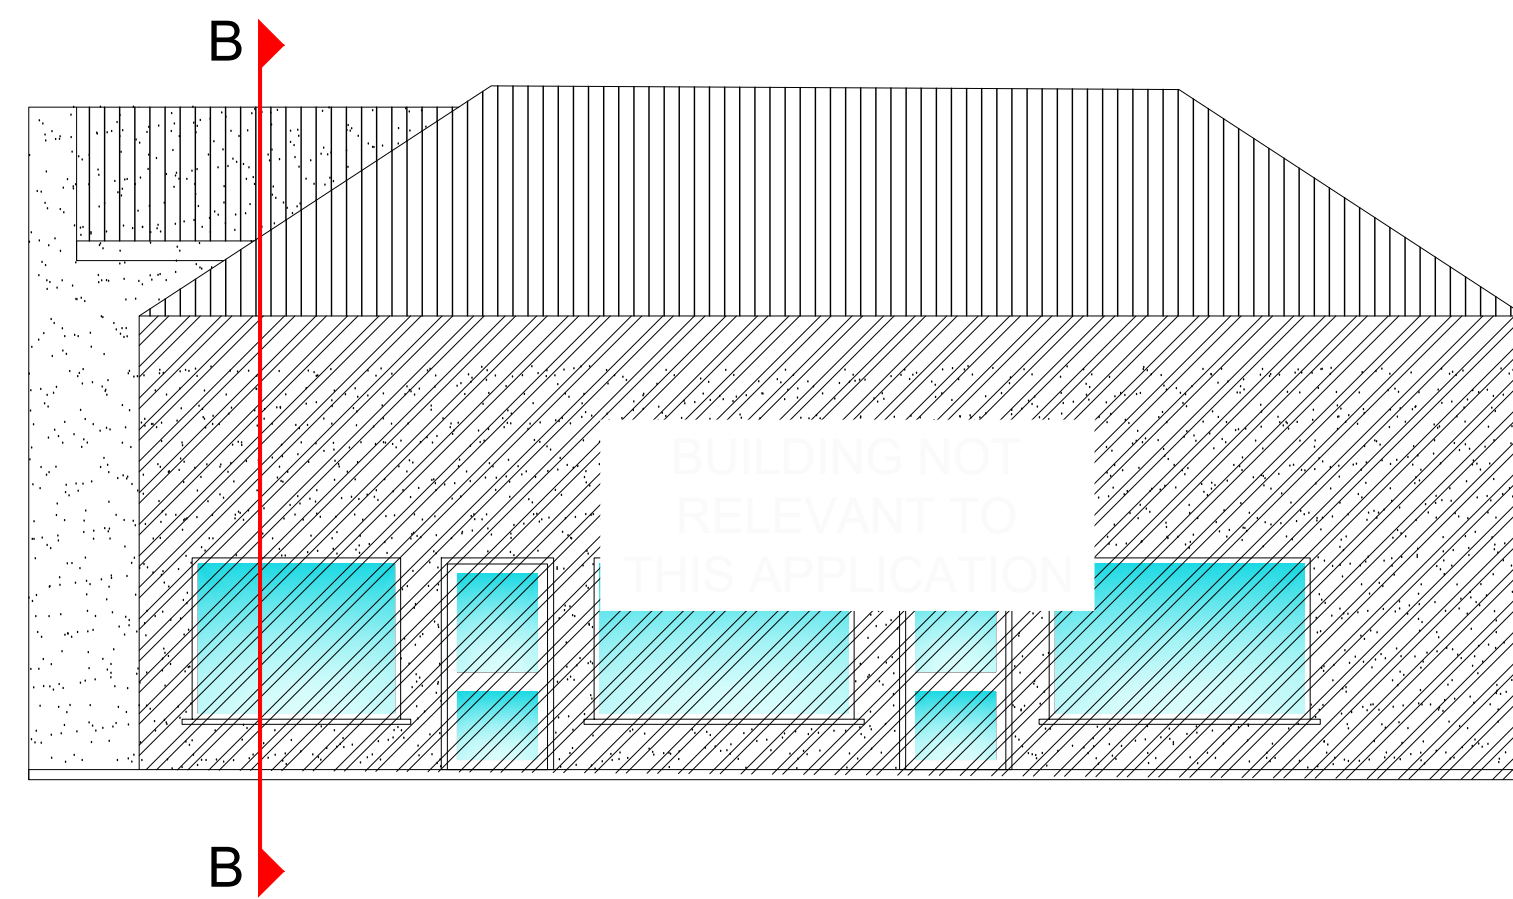


East Elevation
1:75

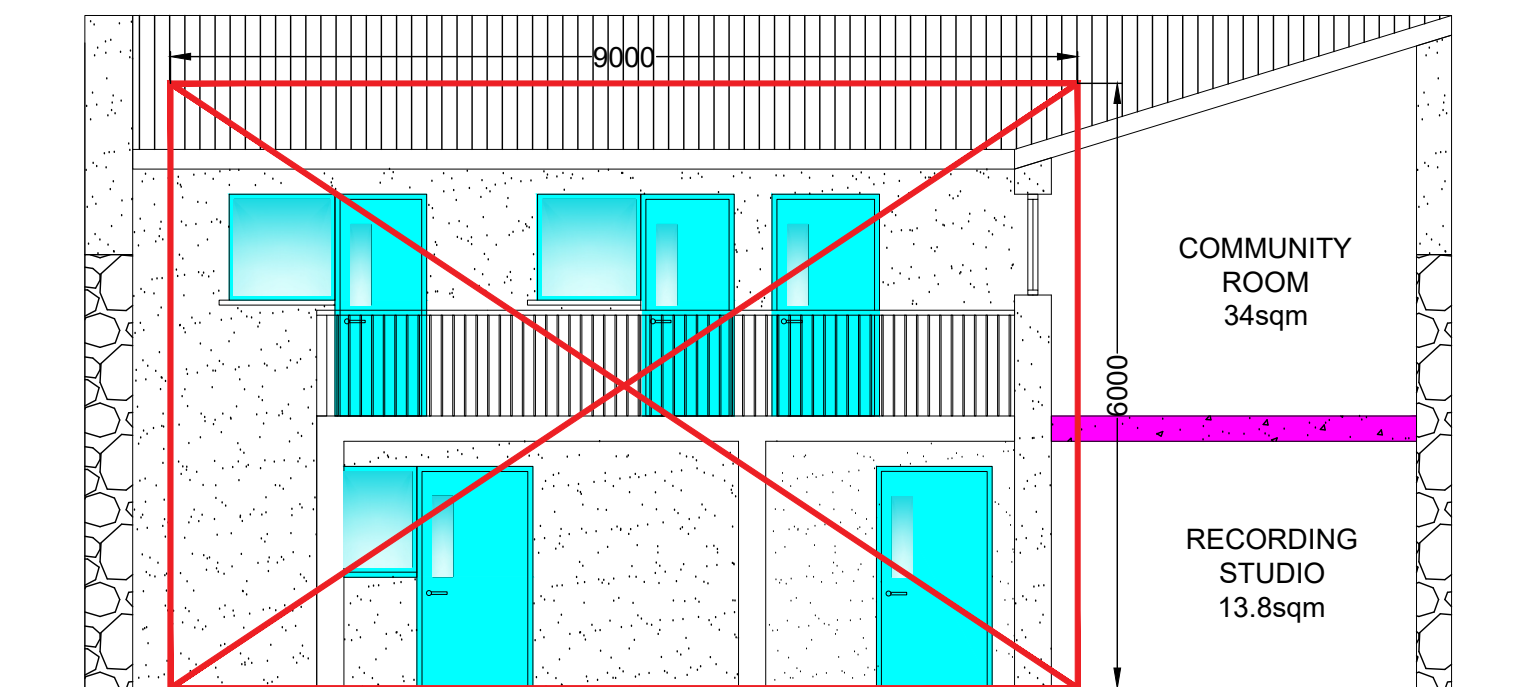


Section A-A
1:75

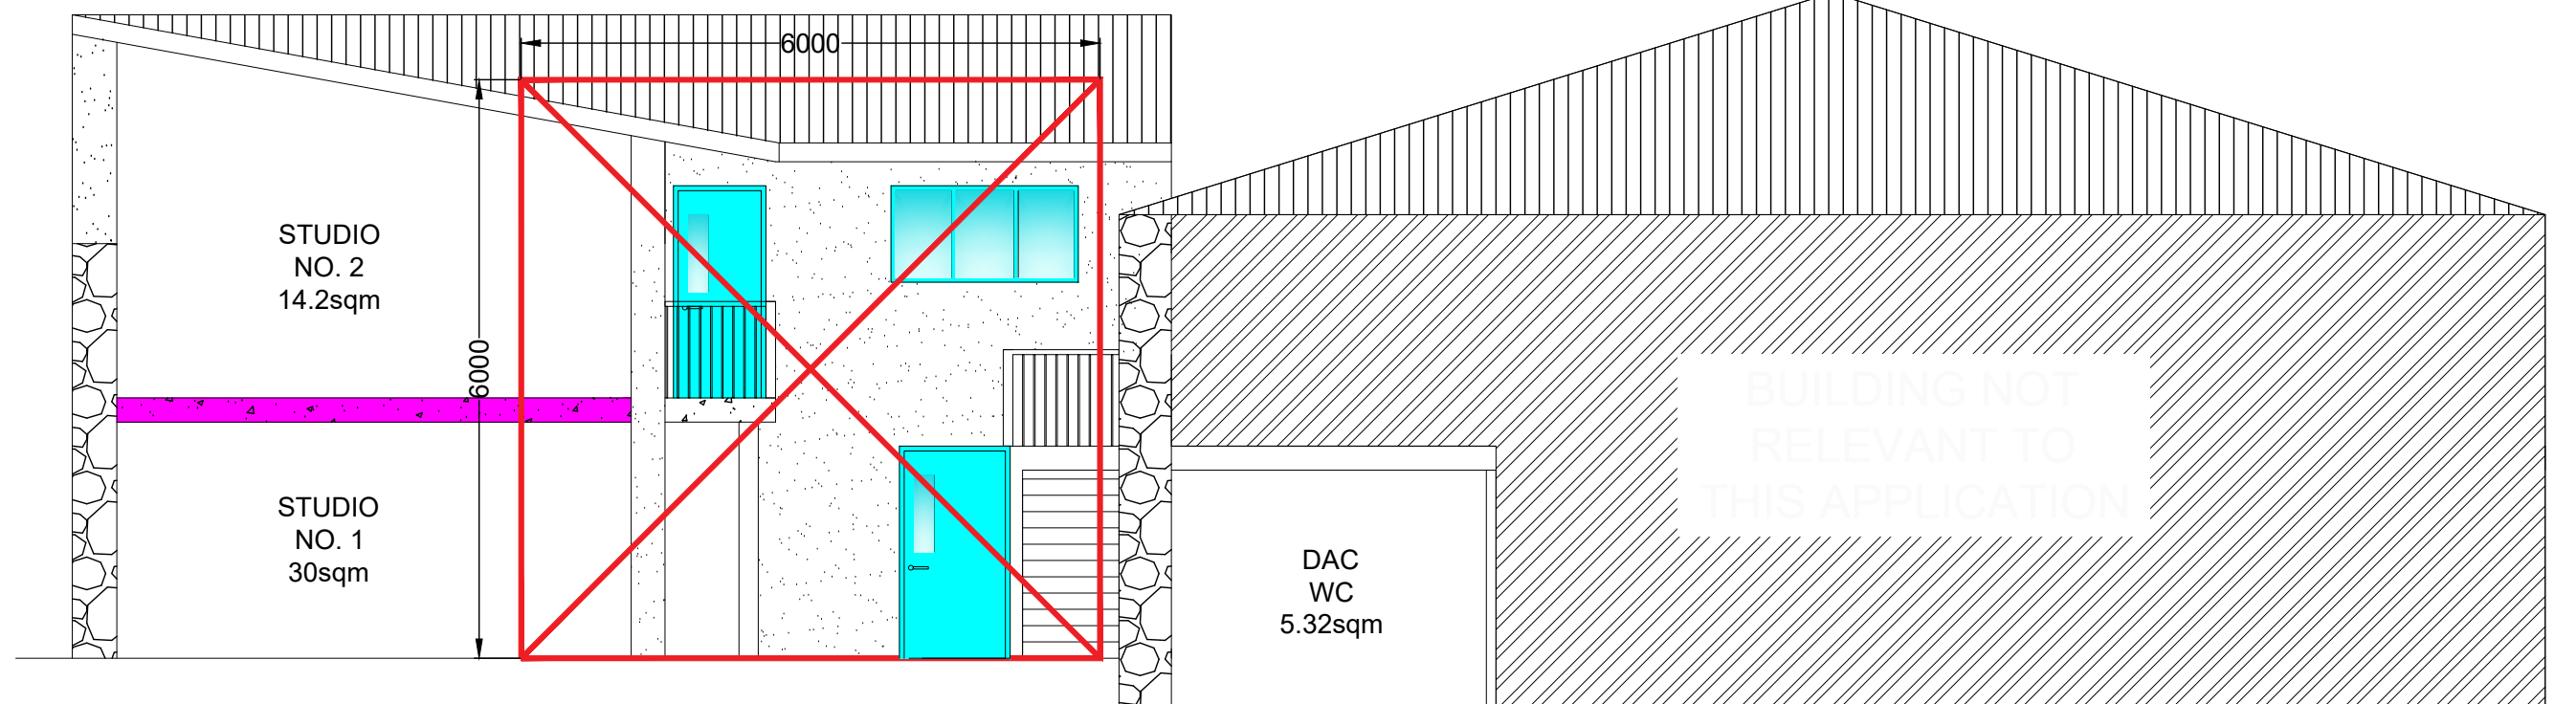

Section B-B
1:75

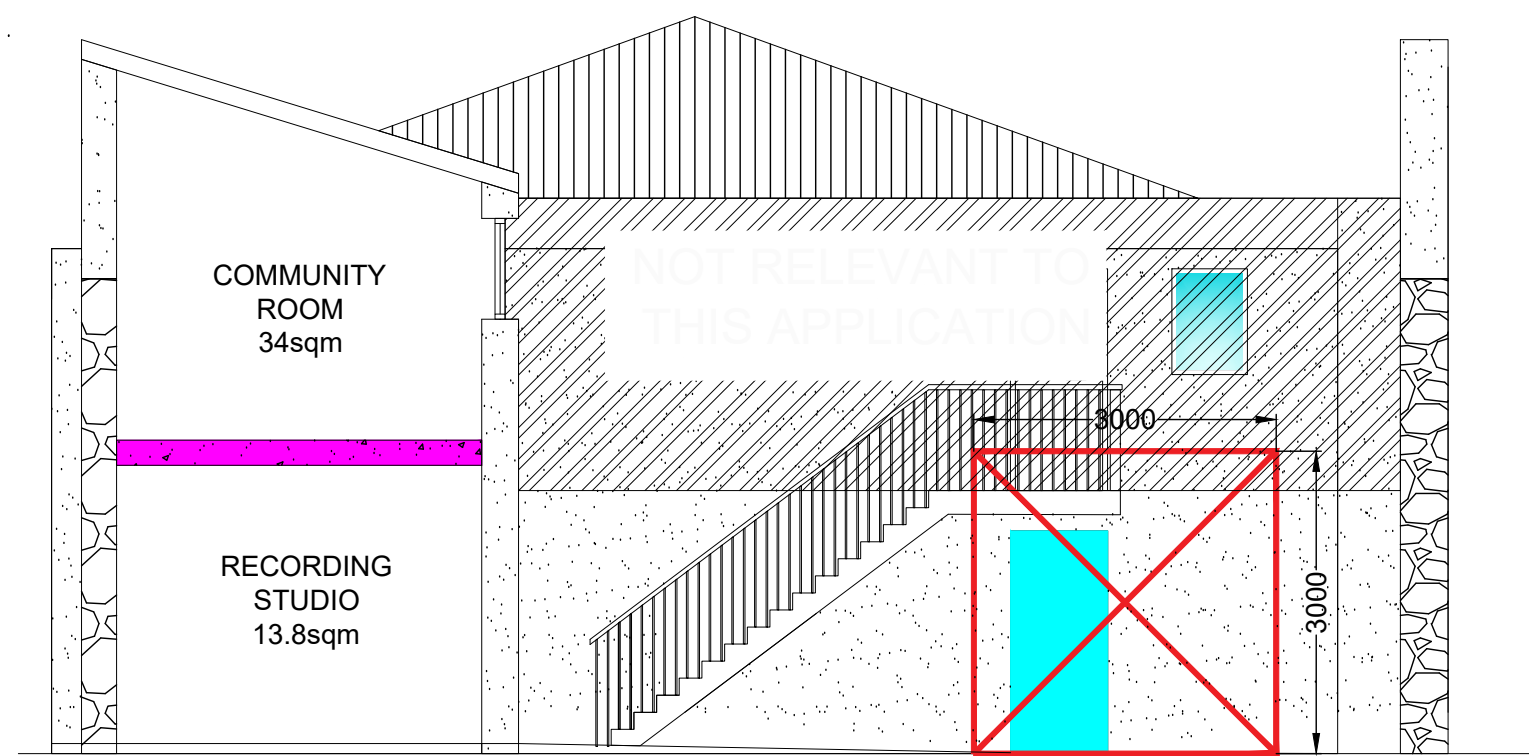

Section C-C
1:75

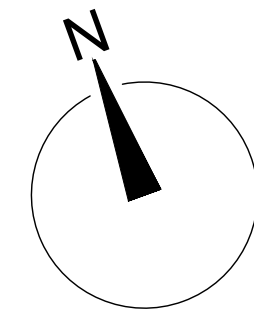

NOTES

GENERAL NOTES:

1. FIGURED DIMENSIONS ONLY TO BE TAKEN FROM THIS DRAWING.

2. ALL DRAWINGS TO BE CHECKED BY THE CONTRACTOR ON SITE.

3. ENGINEER/EMPLOYERS REPRESENTATIVE, AS APPROPRIATE, TO BE INFORMED BY THE CONTRACTOR OF ANY DISCREPANCIES BEFORE ANY WORK COMMENCES.

4. THE CONTRACTOR SHALL UNDERTAKE A THOROUGH CHECK FOR THE ACTUAL LOCATION OF ALL SERVICES/UTILITIES, ABOVE AND BELOW GROUND, BEFORE ANY WORK COMMENCES.

5. ALL LEVELS SHOWN RELATE TO ORDNANCE SURVEY DATUM AT MALIN HEAD.

FIRE LEGEND

30 MIN FIRE RATED WALL

60 MIN FIRE RATED COMPARTMENT STAIRS

60 MIN FIRE RATED CONSTRUCTION

TRAVEL DISTANCES

CAVITY BARRIER

FD30S DOOR, SET TO REQUIREMENTS OF APPENDIX B, FITTED WITH SELF CLOSING DEVICES

FD60 DOOR, SET TO REQUIREMENTS OF APPENDIX B, FITTED WITH SELF CLOSING DEVICES

E30 Sa DOOR, SET TO REQUIREMENTS OF APPENDIX B, FITTED WITH SELF CLOSING DEVICES

ENCLOSED RECTANGLE

AOV

UNPROTECTED AREA

REFUGE AREA

NOTE: THIS DRAWING IS TO BE USED FOR FIRE CERTIFICATE PURPOSES ONLY. THIS IS NOT A CONSTRUCTION DRAWING.

F.01	BCMS Issue	DD	MF	01.09.26
rev.	modifications	by	chkd	date
Layout Ref.:				
file	G:\Shared Drives\MFA Projects\0690 SCC - Land Of Arts Desire PEACEPLUS\03 Design\04 Fire And DAC\0690-MFA-XX-XX-DR-FSC-XX-100.dwg			

MFA

CONSULTING ENGINEERS

Block B, Innovation Quarter

Ballina, Tone Street, Ballina,

Co. Mayo F26 WY4X

2nd Floor, Source Building,

Harmony Hill, Co. Sligo F91 YXV7

T: 096 56095

087-7858700

E: info@mfragroup.ie

W: www.mfragroup.ie

No part of this document may be reproduced or transmitted in any form or stored in any retrieval system of any nature without the written permission of MFA Consulting Engineers as copyright holder except as agreed for use on the project for which the document was originally issued.

Client:

Sligo County Council

Project

The Nest, Quay Street,

Co. Sligo F91 K79P

Stage:

Fire Safety Certificate

Title:

Elevations

Drawn:	Checked:	Scale:	Date
DD	M.F	A.S @ A1	20.04.'26
Drawing No.			Revision
0690-MFA-XX-ZZ-DR-FSC-200			F.01