


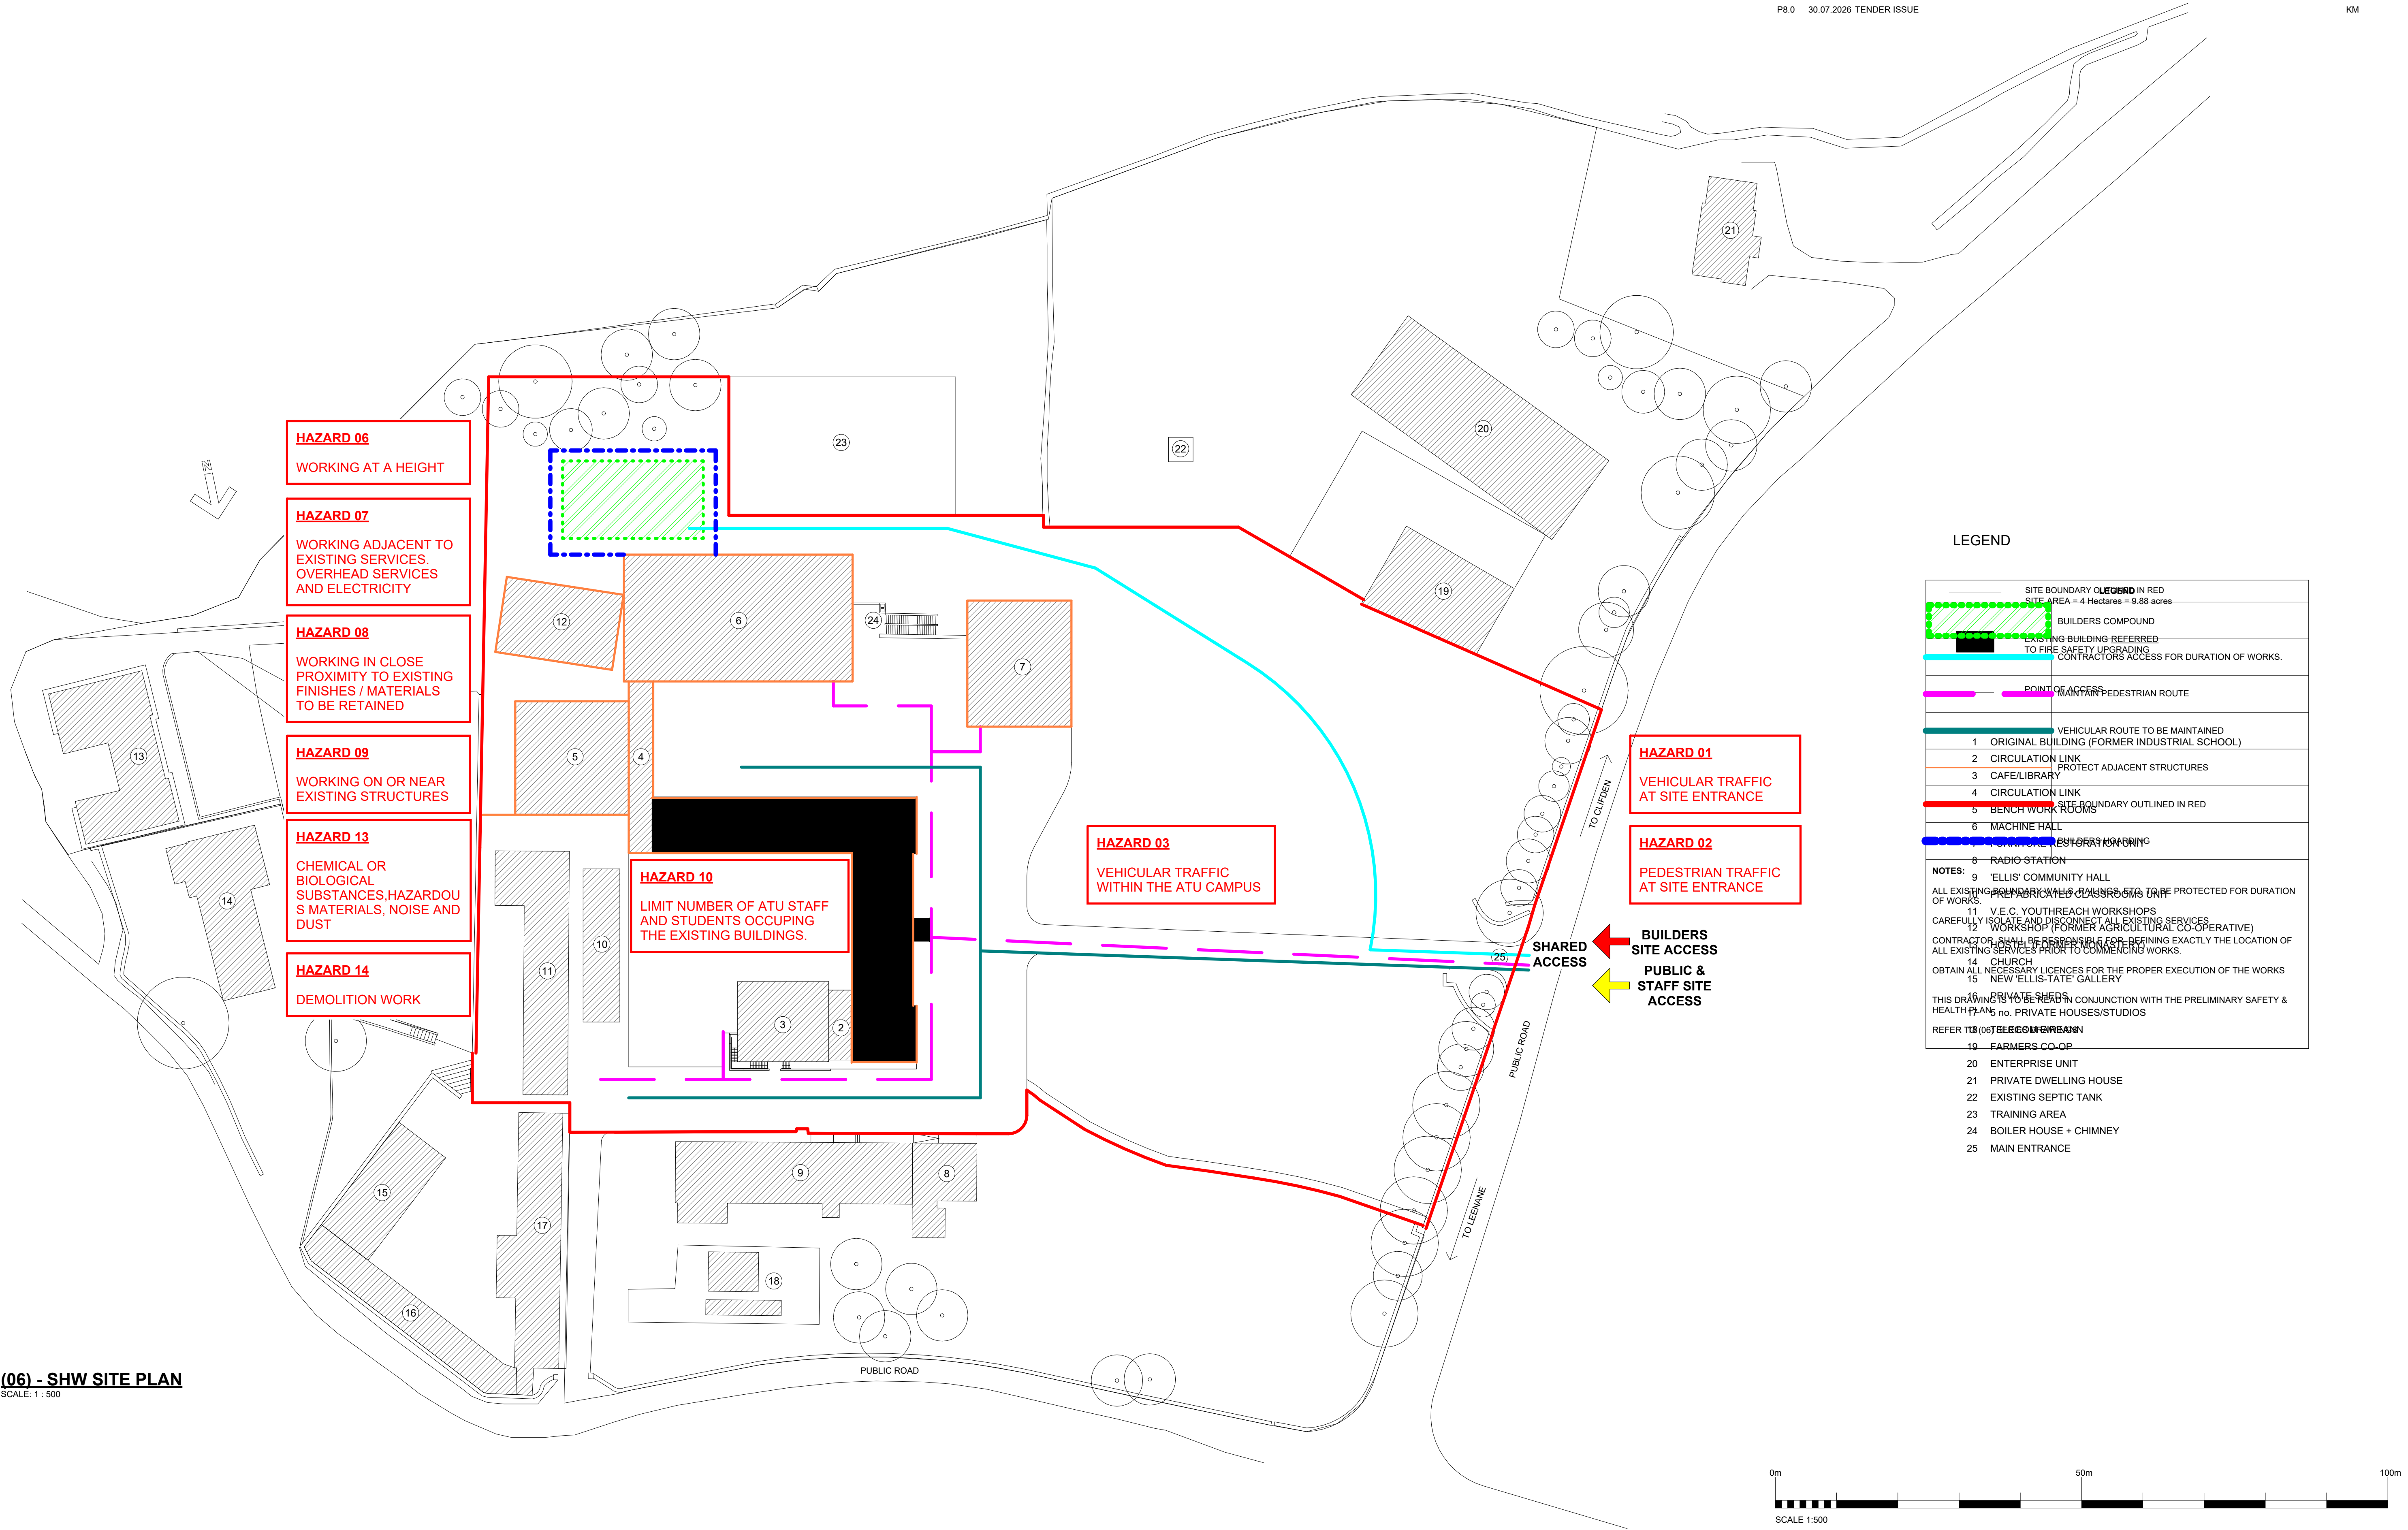

Client : ATLANTIC TECHNOLOGICAL UNIVERSITY

Project: C&J APPRENTICESHIP EXPANSION

ATU CONNEMARA, LETTERFRACK

Taylor McCarney Architects

Drawing Number: 72153-ZZ-06-ZZZ-DR-TMA-AR-06001-P8.0

Title: SHW - SITE PLAN

Drawing Status: TENDER