

DO NOT SCALE: CONTRACTOR TO CHECK ALL DIMENSIONS AND REPORT ANY OMISSIONS OR ERRORS TO MCCE

MALACHI CULLEN
CONSULTING ENGINEERS LTD

8 CENTRE COURT, BLYRY BUSINESS & COMMERCIAL PARK, ATHLONE, CO. WESTMEATH N37 A710
T: 090 6420364 E: info@mcullen.ie W: www.mcullen.ie

Project: SCRAGH BOG BOARDWALK, BALLYNAGALL, Co. WESTMEATH

Drawing Title: PROPOSED - 2No BENCHES ON GRAVEL PATH

Drawn: CP DATE: FEB 2026 SCALE @ A3 1:25

Architect:

Project Number: 25-051

Drawing Number: T04 Rev. A


SCHEDULE OF TIMBER SIZES:

P1 175mm(b) x 175mm(w) x 1.45m(d) – MINIMUM, ACTUAL LENGTH TO REFUSAL – PILES


S1 220mm(h) x 100mm(w) x 1.875mm(l) – SEAT

SR1 220mm(h) X 75mm(w) X 1.875mm(l) – BACK REST FOR SEAT


SB1 75(h) X 100mm(w) X 1.875mm(l) – BACK SUPPORT BRACKET FOR SEAT

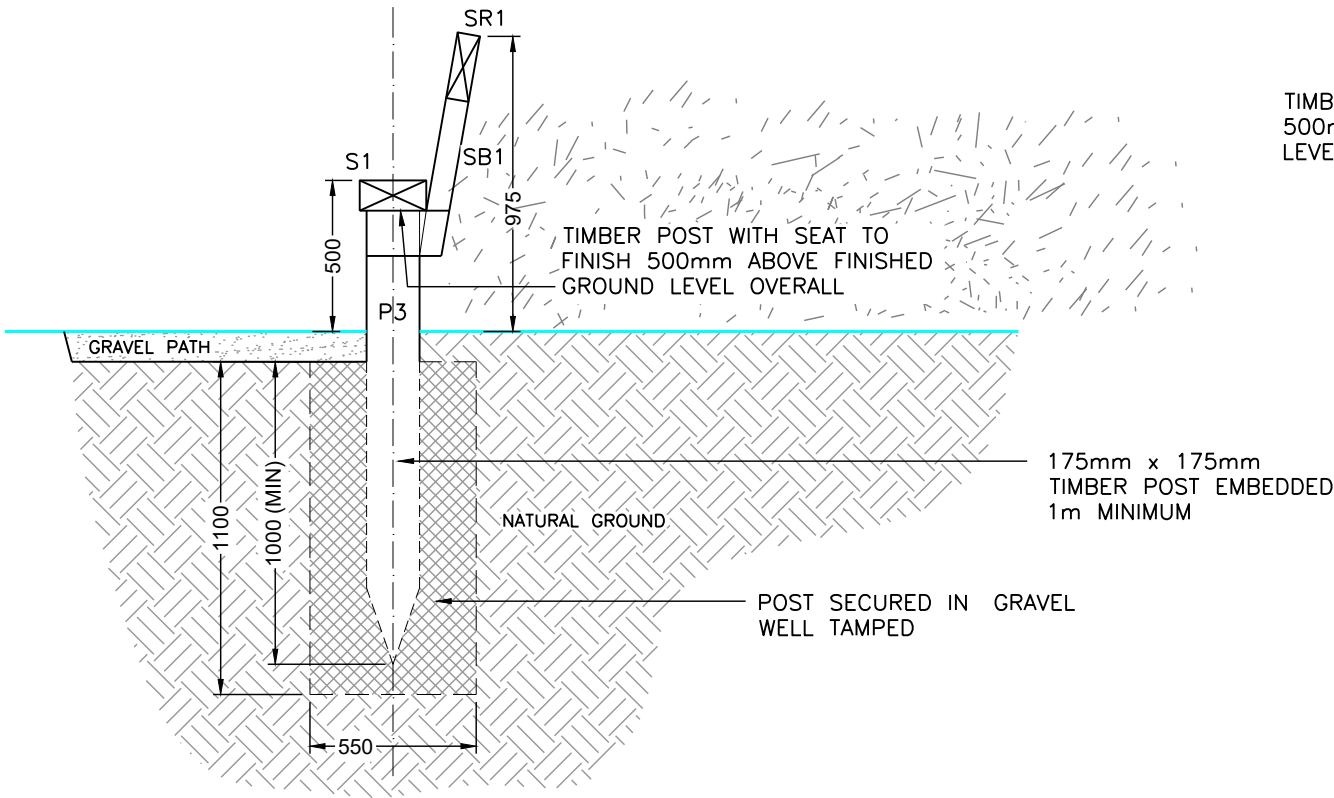

WOODEN BENCH ON GRAVEL PATH
SECTION A-A

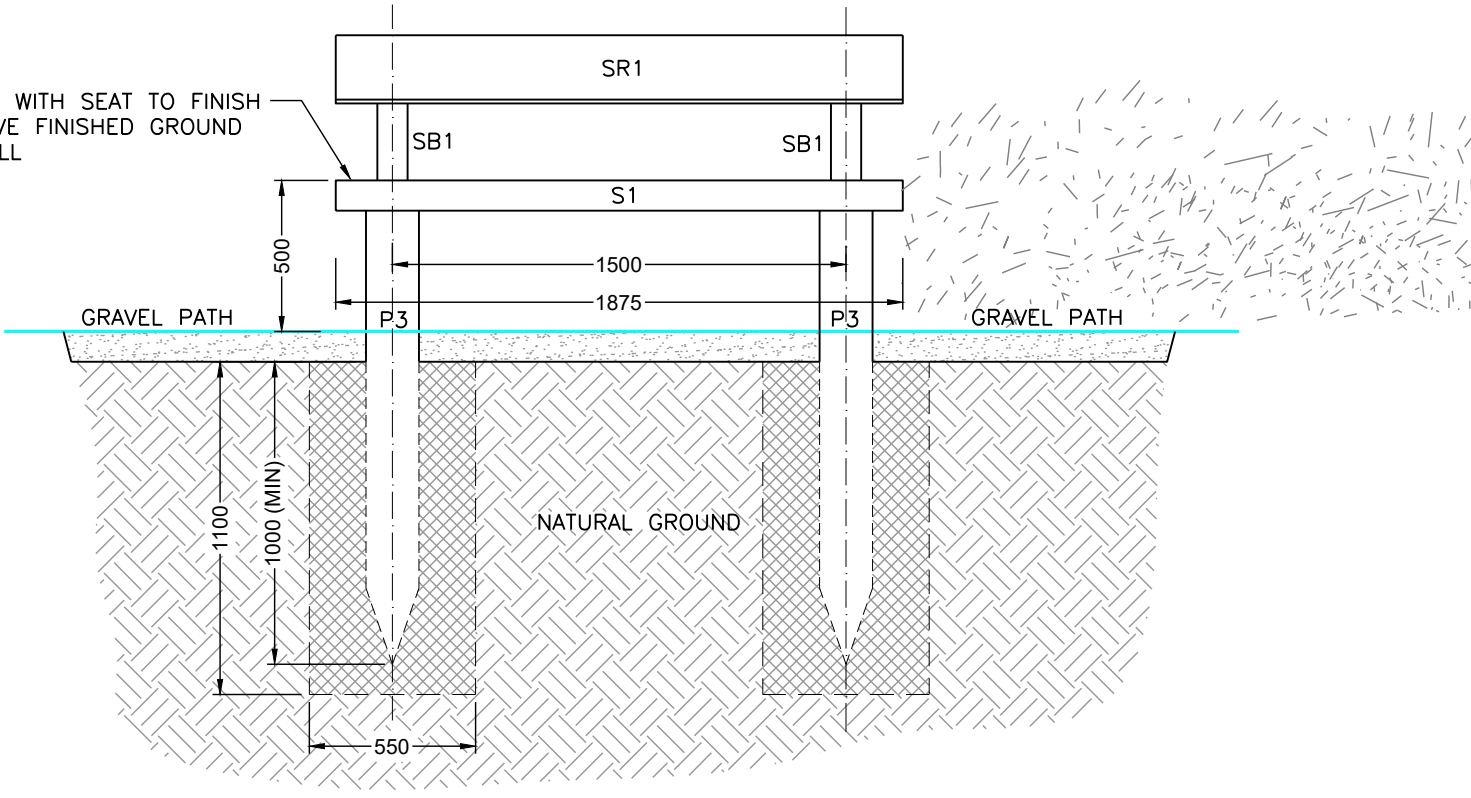

WOODEN BENCH ON GRAVEL PATH
FRONT ELEVATION

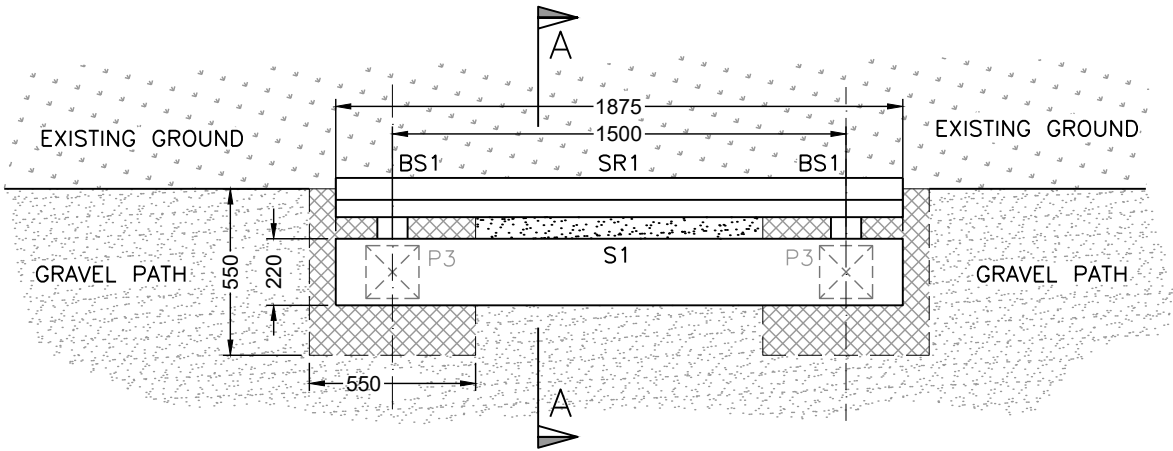

WOODEN BENCH ON GRAVEL PATH
PLAN