

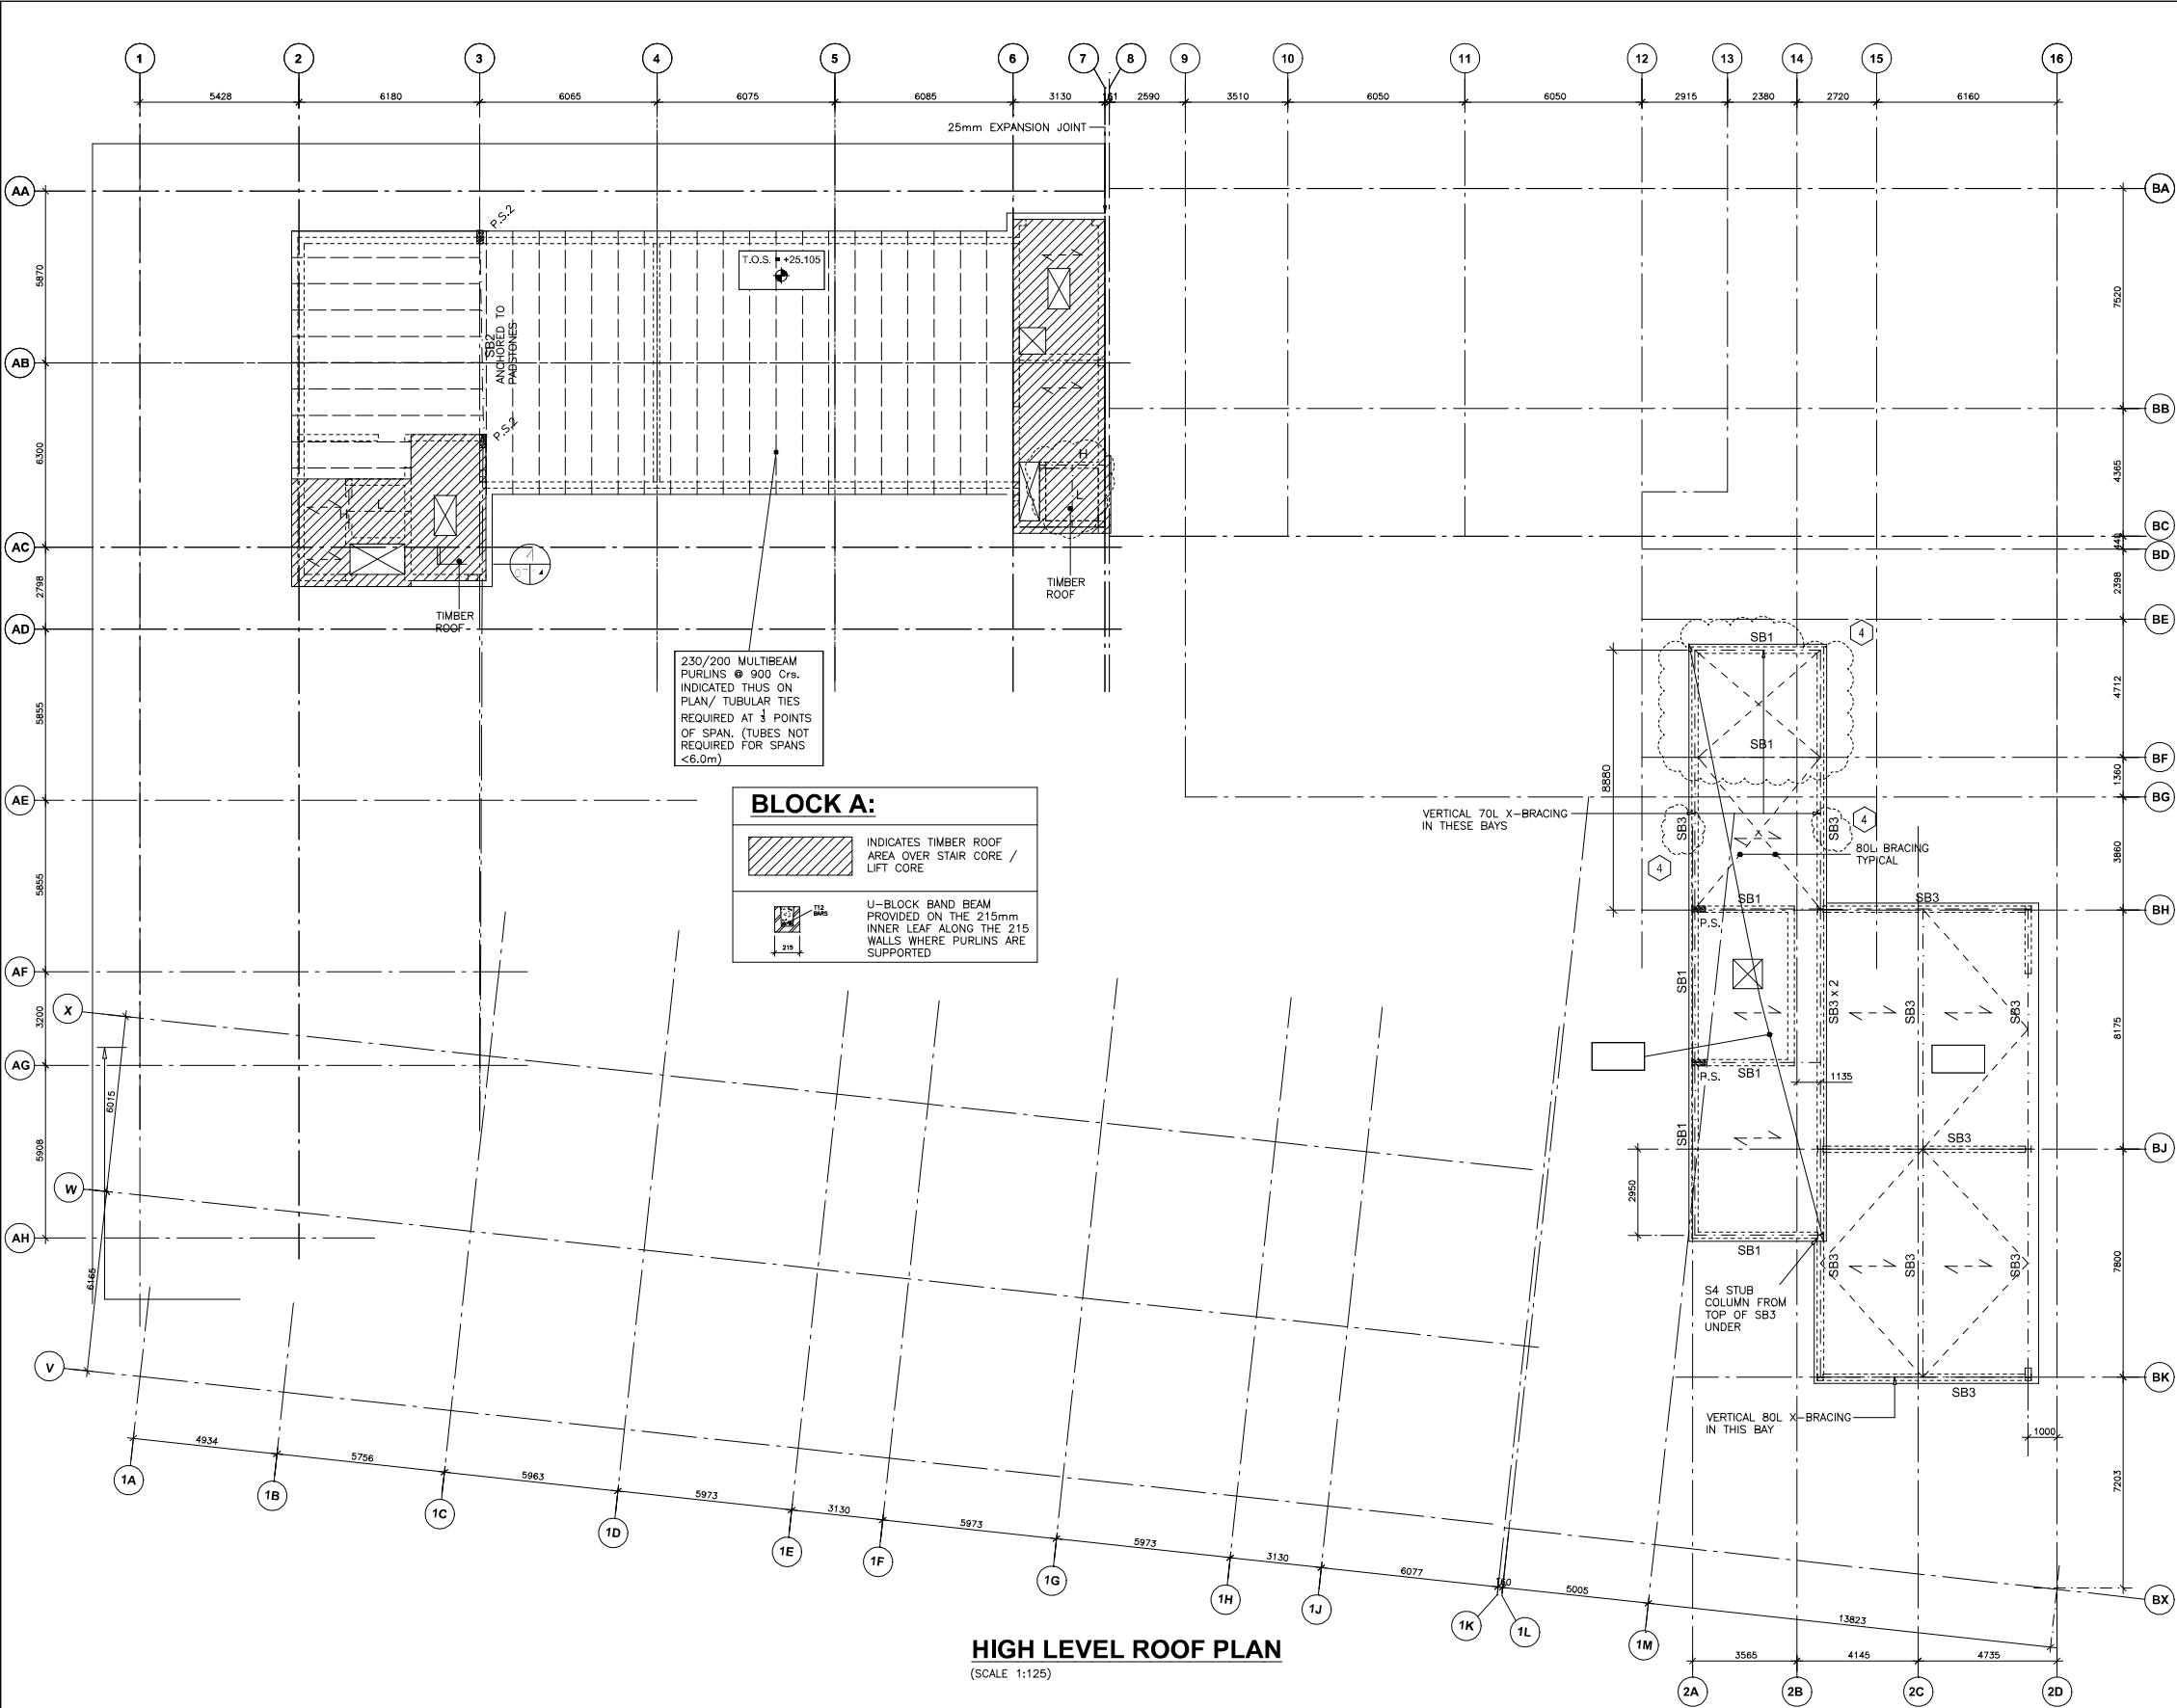


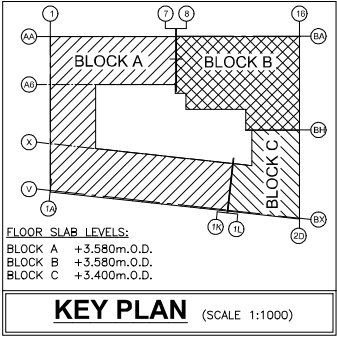

HIGH LEVEL ROOF PLAN
(SCALE 1:125)

- NOTES
1. THIS DRAWING IS TO BE USED IN CONJUNCTION WITH ALL OTHER DRAWINGS AND SPECIFICATIONS. NO PART OF THIS DRAWING IS TO BE USED IN ISOLATION WITHOUT THE WRITTEN CONSENT OF THE DESIGNER.
 2. CONSULTANTS TO BE INFORMED IMMEDIATELY OF ANY DISCREPANCIES IN THE WORK. NO WORK IS TO BE DONE WITHOUT THE WRITTEN CONSENT OF THE DESIGNER.
 3. FOR GENERAL NOTES REFER TO DRAWING No. 01316-00.
 4. m.S.D. REFERS TO SITE DATUM.

 

5	19.07.04	BLOCK A ROOF AREA ADDED	JN	J.C.	J.C.
4	13.10.03	PLANT ROOM EXTENDED	NL	J.C.	J.C.
3	04.09.03	REVISED AS NOTED	LB	J.C.	J.C.
2	29.07.03	REVISED AS NOTED	LB	J.C.	J.C.
1	15.07.03	REVISED AS NOTED	NL	J.C.	J.C.
0	27.06.03	REVISED AS NOTED	NL	J.C.	J.C.
PR1	22.05.03	PROGRESS ISSUE	NL	J.C.	J.C.
ISSUE	DATE	DESCRIPTION	DRG	ORIG	P.E.

DRAWING STATUS		CONSTRUCTION	
CLIENT McCABE BUILDERS LTD.			
Barrett Mahony Consulting Engineers Civil, Structural, Project Management Sandwith House, 52-54 Lower Sandwith Street, Dublin 2, Ireland, Tel: (01) 6773200 Fax: (01) 6773164 E-mail: bmcc@bmcc.ie Web: www.bmcc.ie		 barrett mahony	
PROJECT TITLE LIBERTY CORNER DEVELOPMENT			
DRAWING TITLE G.A. PLAN HIGH LEVEL ROOF			
SCALE @ A1	DATE	DRAWING NO.	ISSUE
1:125	APR. '03	01316-08	5