


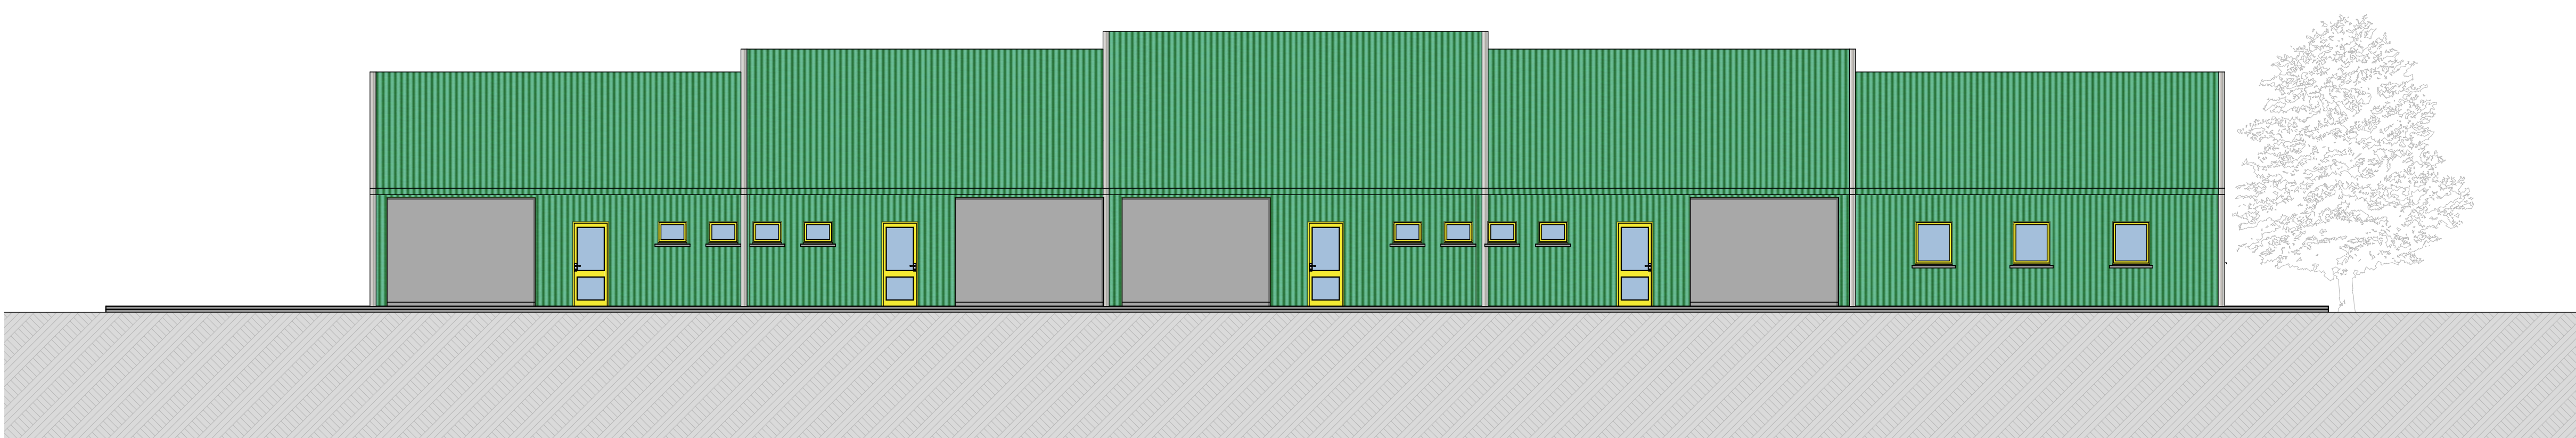


Front Elevation

1:100




Rear Elevation

1:100

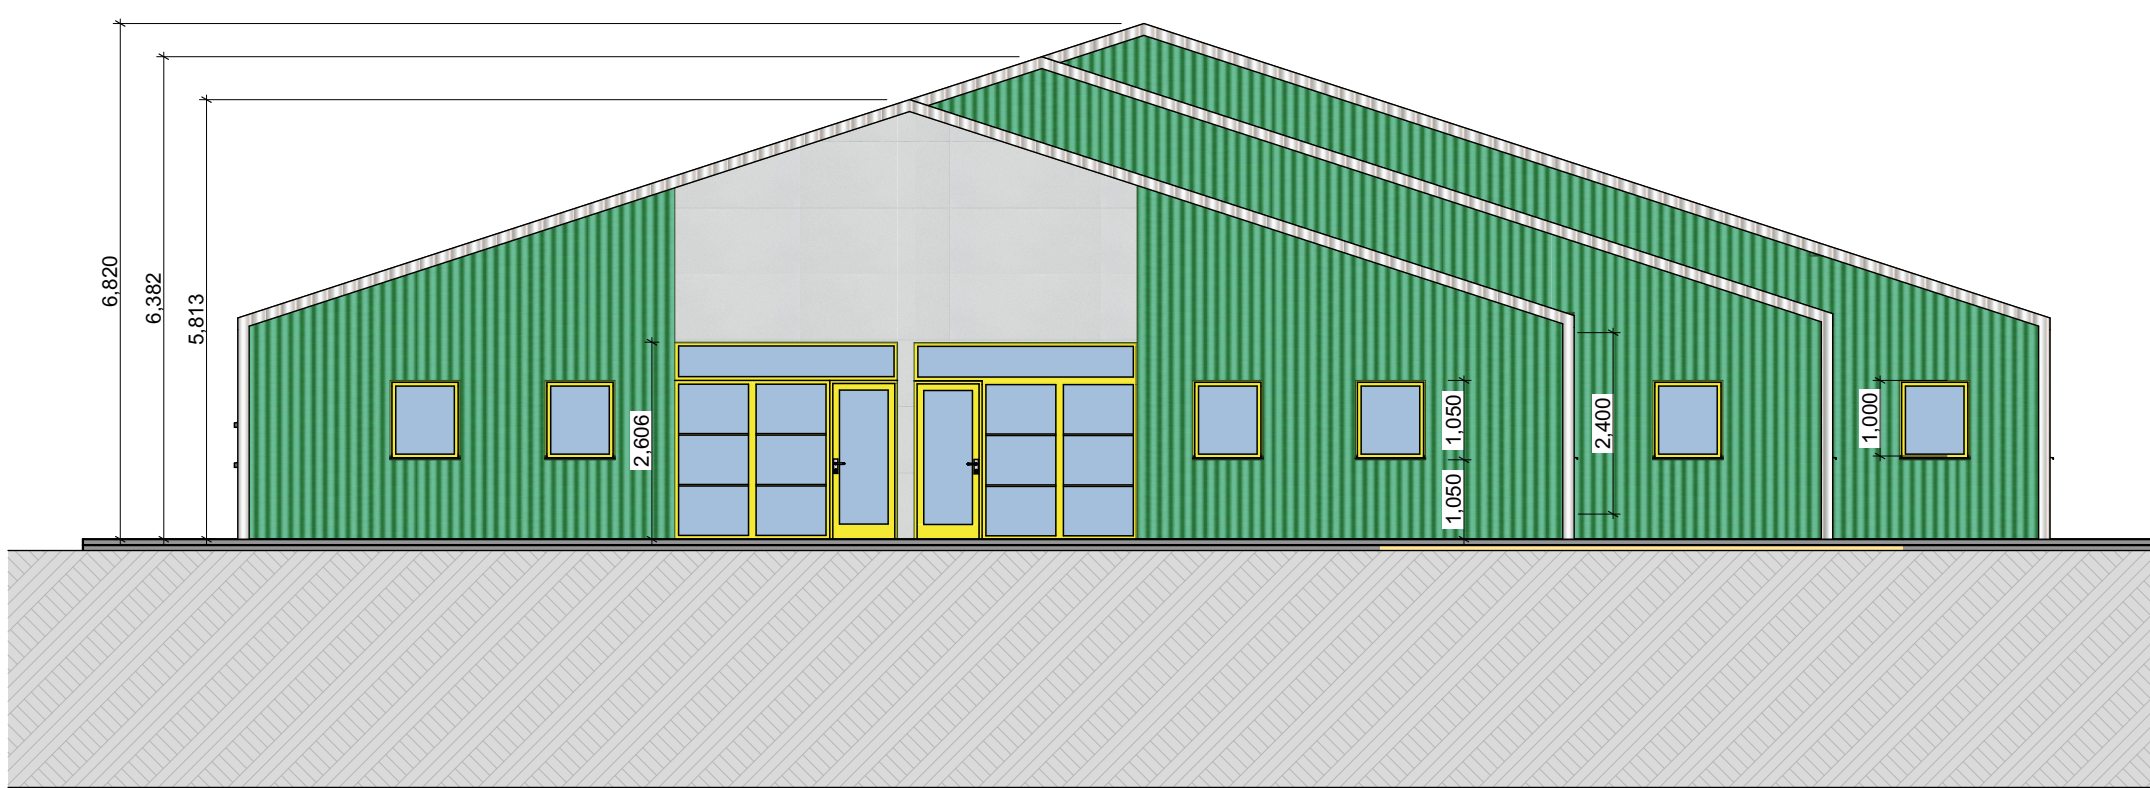

Side Elevation

1:100

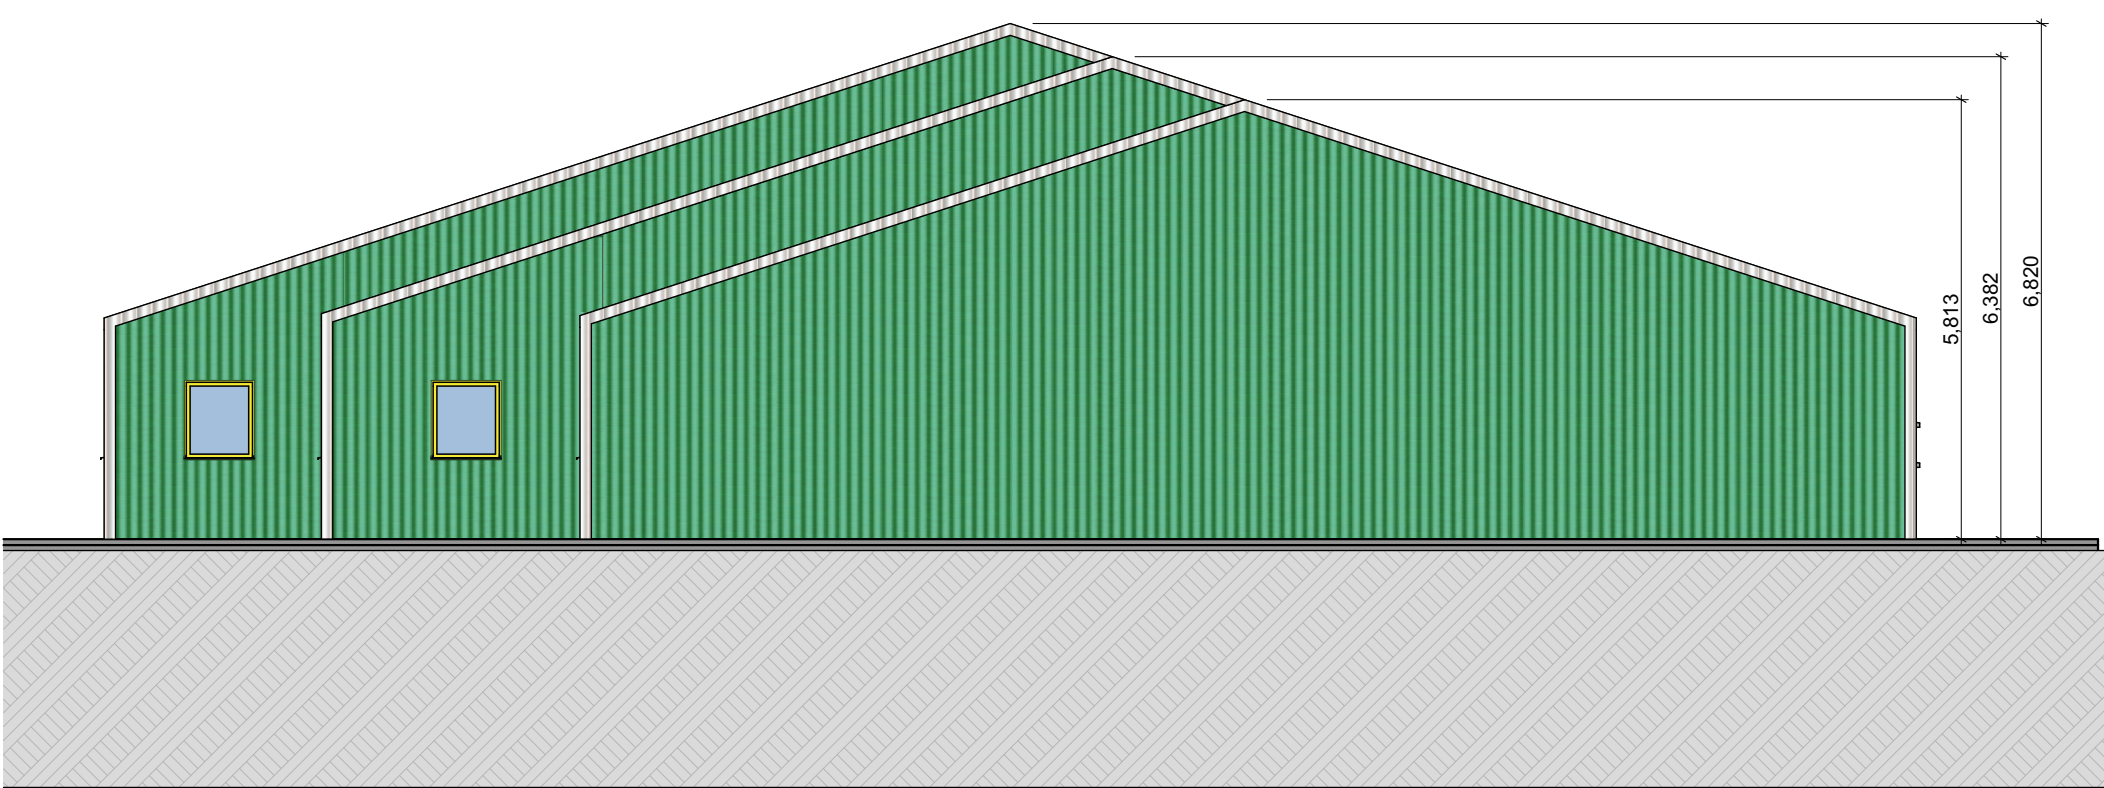

Side Elevation

1:100

EXISTING BUILDING
ELEVATIONS



0	04/09/2026	Issued to client review	E.S.
REV.	DATE	DESCRIPTION	APPROVED
 Michael Fitzpatrick Architects Ltd			
 RIA I PRACTICE NO. 11039			
©MICHAEL FITZPATRICK ARCHITECTS LIMITED COPYRIGHT RESERVED			
JOB DETAILS			
Unit 3, Cootehill Enterprise Centre, Cootehill Co. Cavan For Cavan County Enterprise Fund			
Scale As Indicated	Dwg.no P03.4	Amend.	
Date 10/09/2026	Description Existing Elevations		
Drawn by C. Reilly			
Checked by E. Swetak			
Main Street Buttersbridge Co. Cavan w - www.mfarchitects.ie e - info@mfarchitects.ie t - 049 4365800			
DESIGNED 2018 RIA I		REVISED 2018 RIA I	
DRAWN 2018 G3 RIA I			