



DESIGN DETAIL - CLADDING OPTION 1

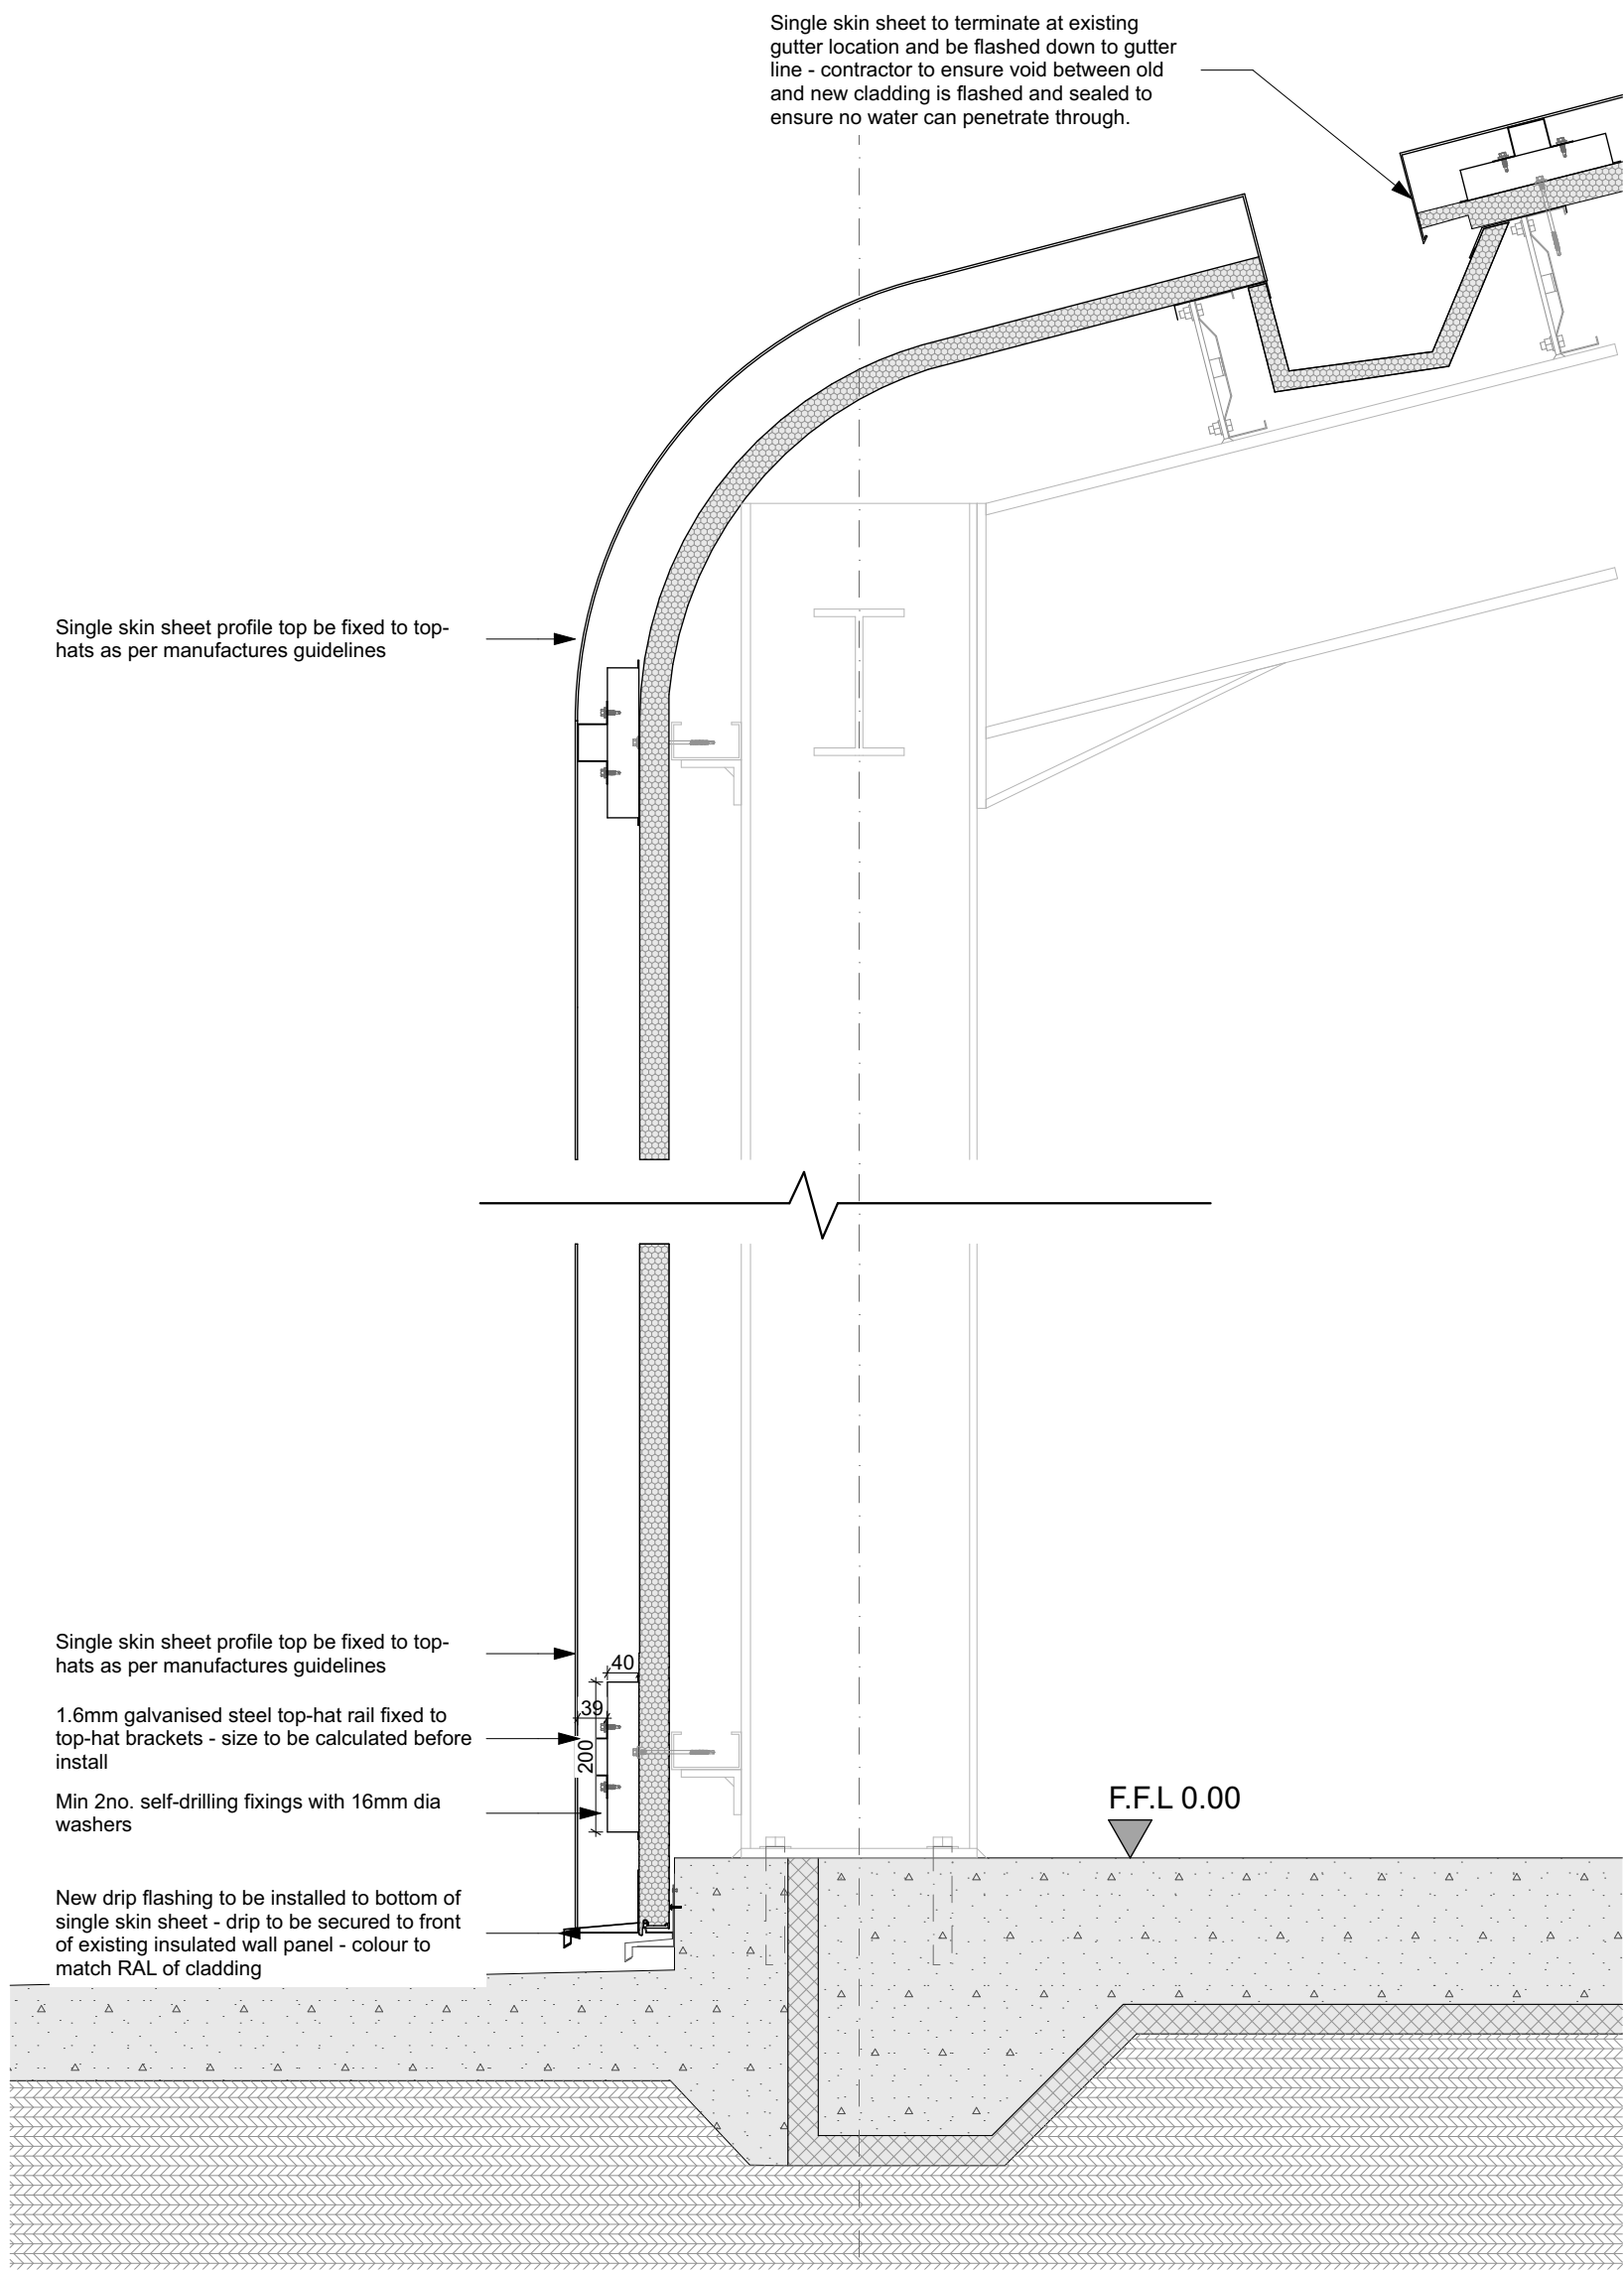

D-001 External wall detail


1:10

DESIGN DETAIL - CLADDING OPTION 2

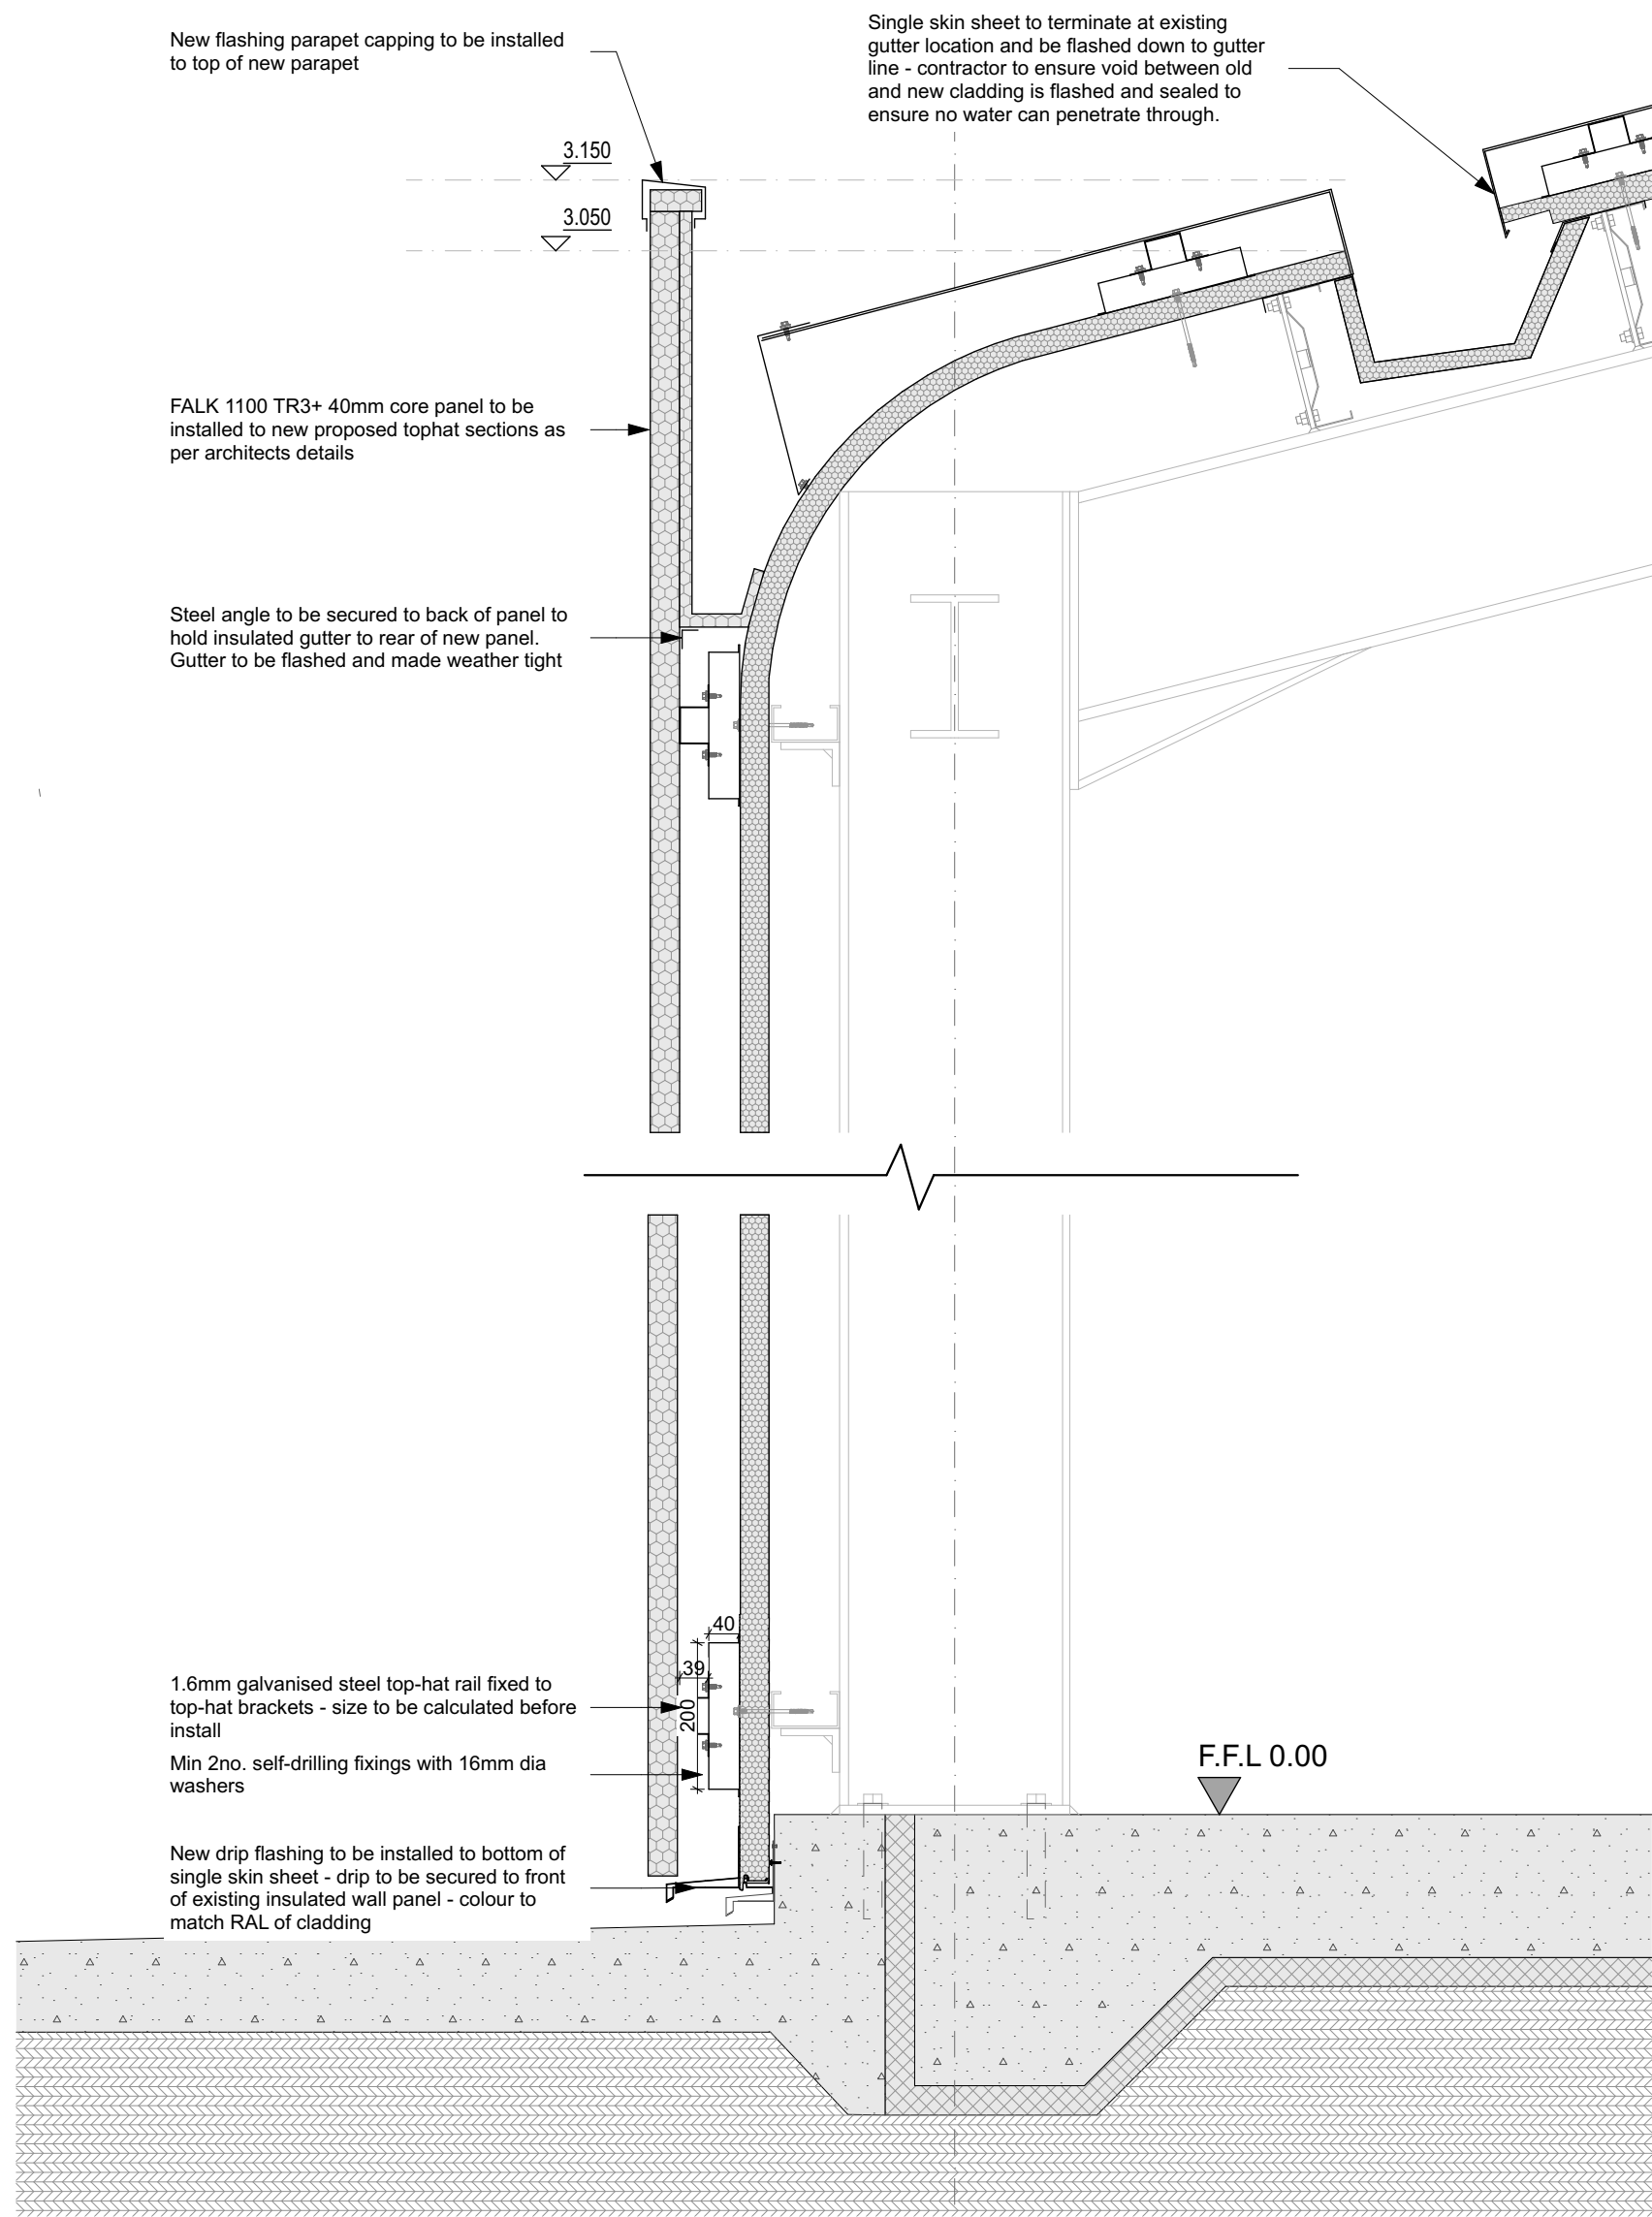


External Wall Detail

1:10

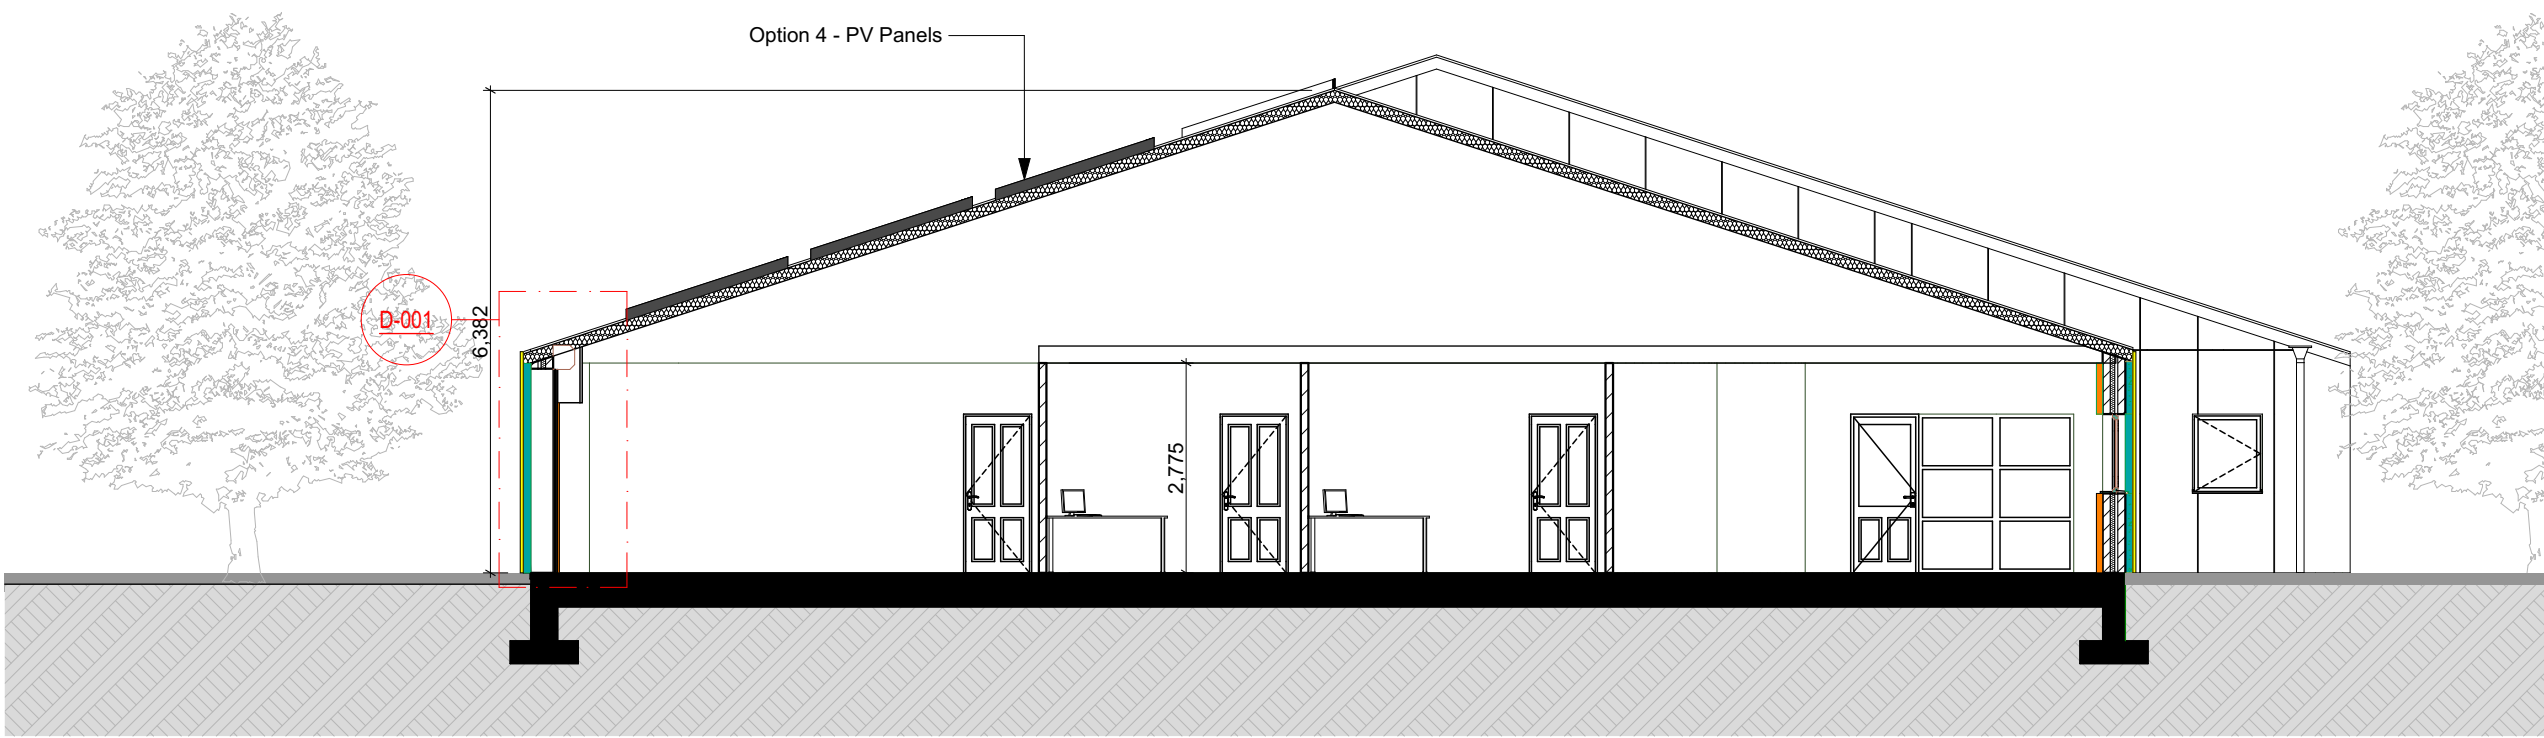

Building Section

1:100

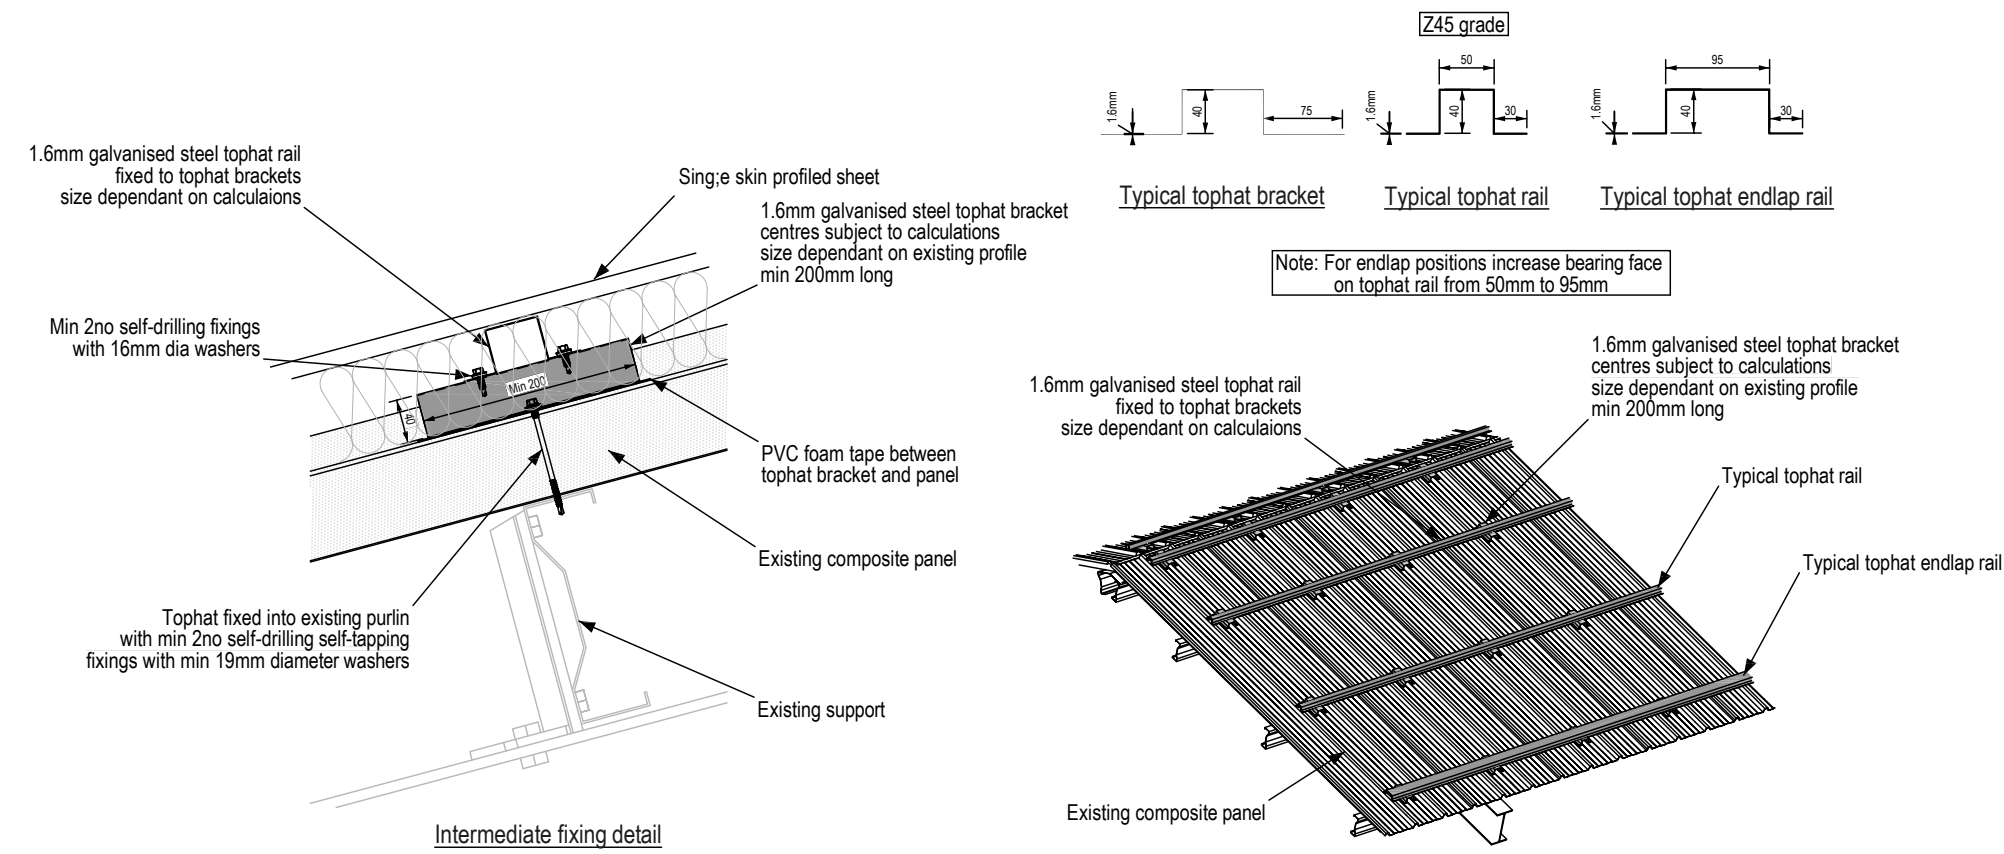

Standard Kingspan details for single sheet cladding

- Option 1 - Single Skin Cladding**
- Option 2 - 40mm Insulated Panel**
- Option 3 - Internal Plasterboard**
- Option 4 - PV Panels (Refer to site plan)**
- Option 5 - upgrade windows and doors**

0	04/09/2026	Tender Drawings	E.S.
REV	DATE	DESCRIPTION	APPROVED

Michael Fitzpatrick Architects Ltd

REGISTERED ARCHITECTS

©MICHAEL FITZPATRICK ARCHITECTS LIMITED
COPYRIGHT RESERVED

JOB DETAILS

Unit 3, Cootehill Enterprise Centre, Cootehill
Co. Cavan For
Cavan County Enterprise Fund

Scale As Indicated	Dwg.no P03.6	Amend.
Date 10/09/2026	Description Section	
Drawn by C.Reilly		
Checked by E. Swetak		

Main Street
Bullerbridge
Co. Cavan

w - www.mfarchitects.ie
e - info@mfarchitects.ie
t - 049 4365800

PROJECT 2018	DESIGNED 2018	PROJECT 2018
RAI	RAI	RAI