




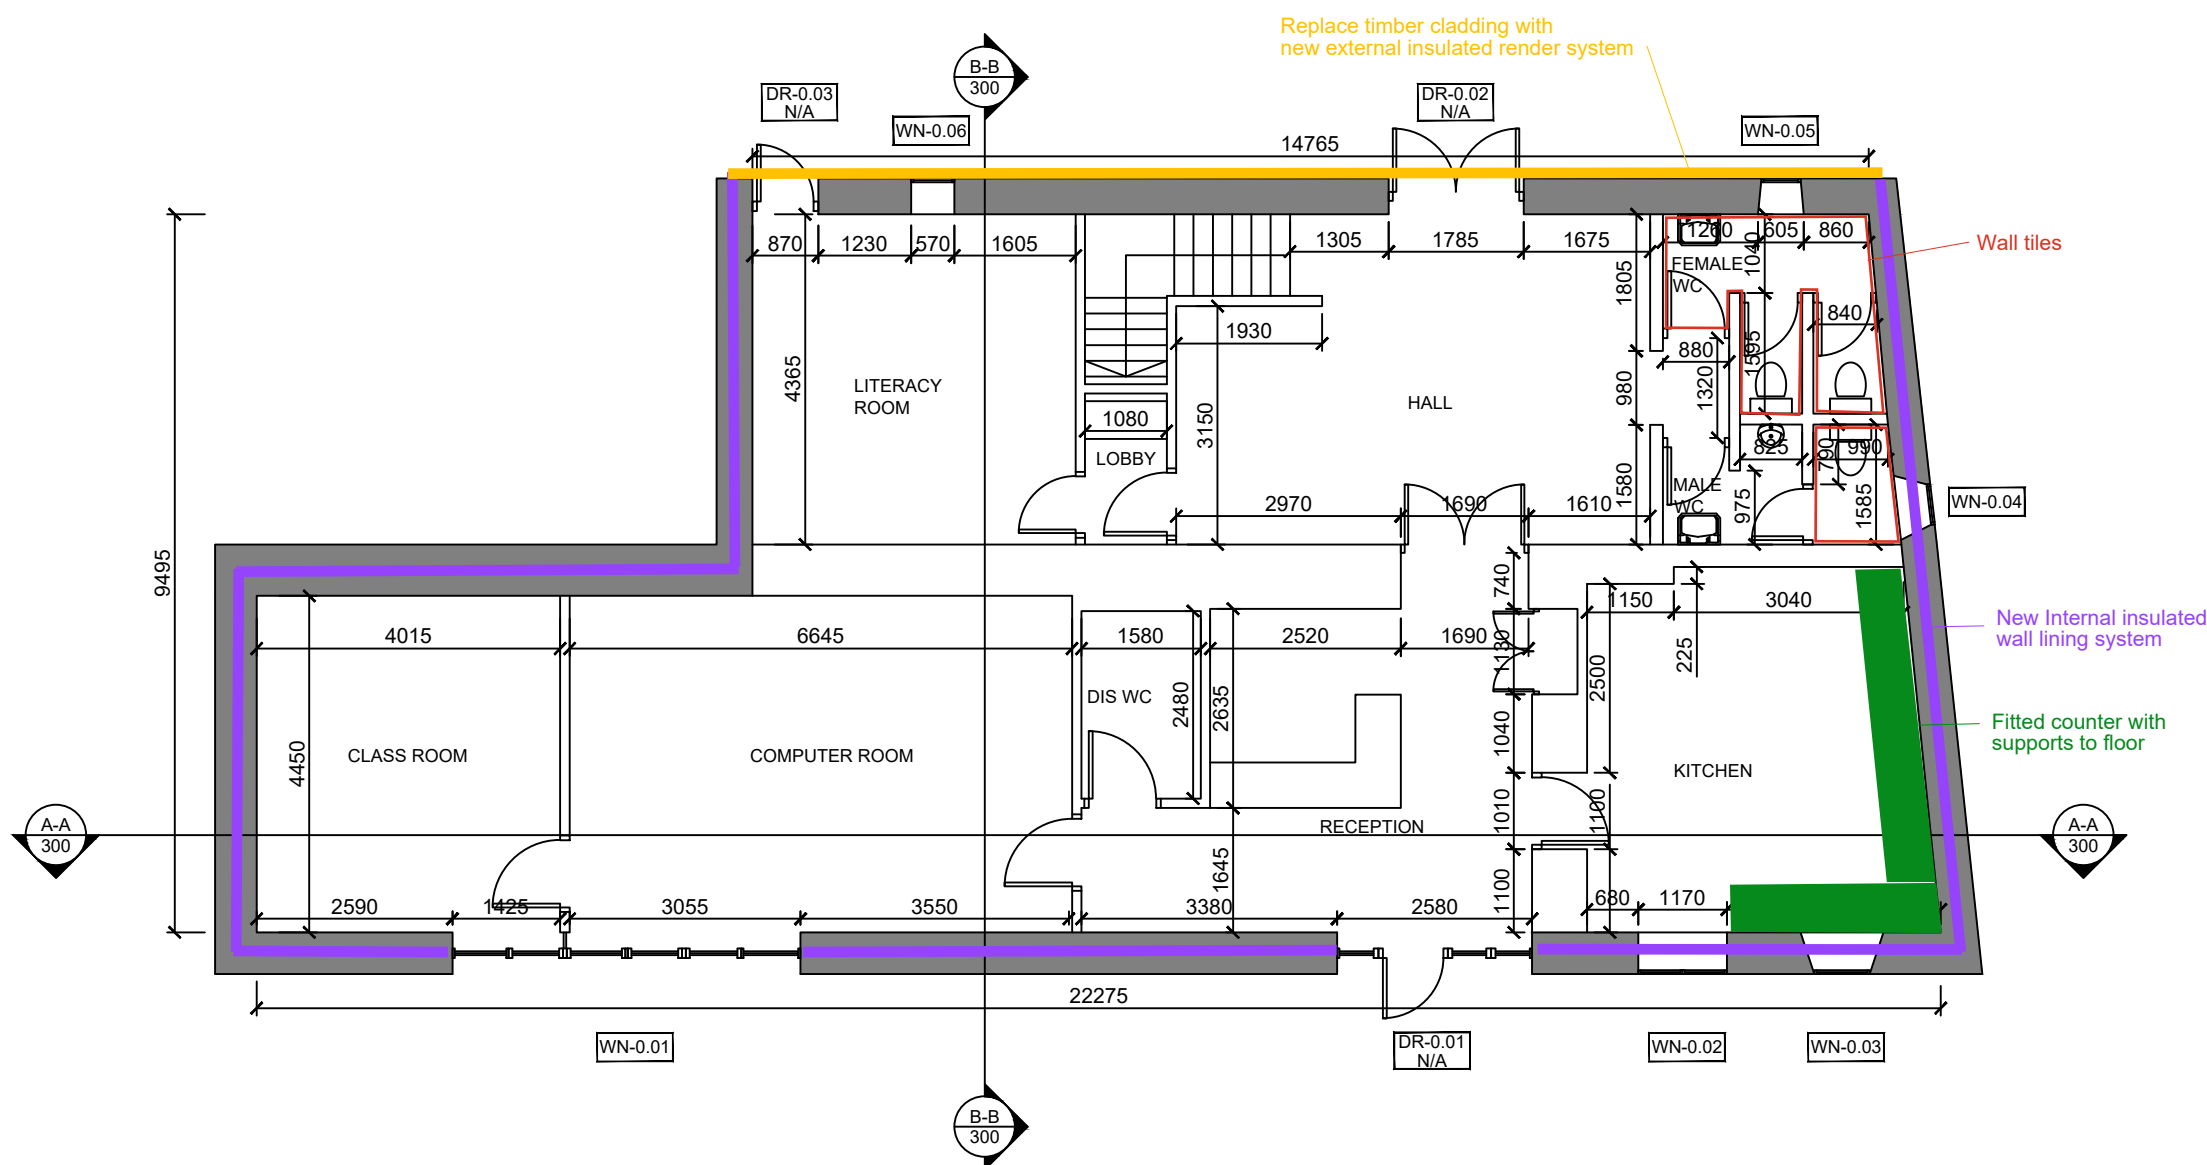


1 GROUND FLOOR PLAN
200 SCALE 1:100

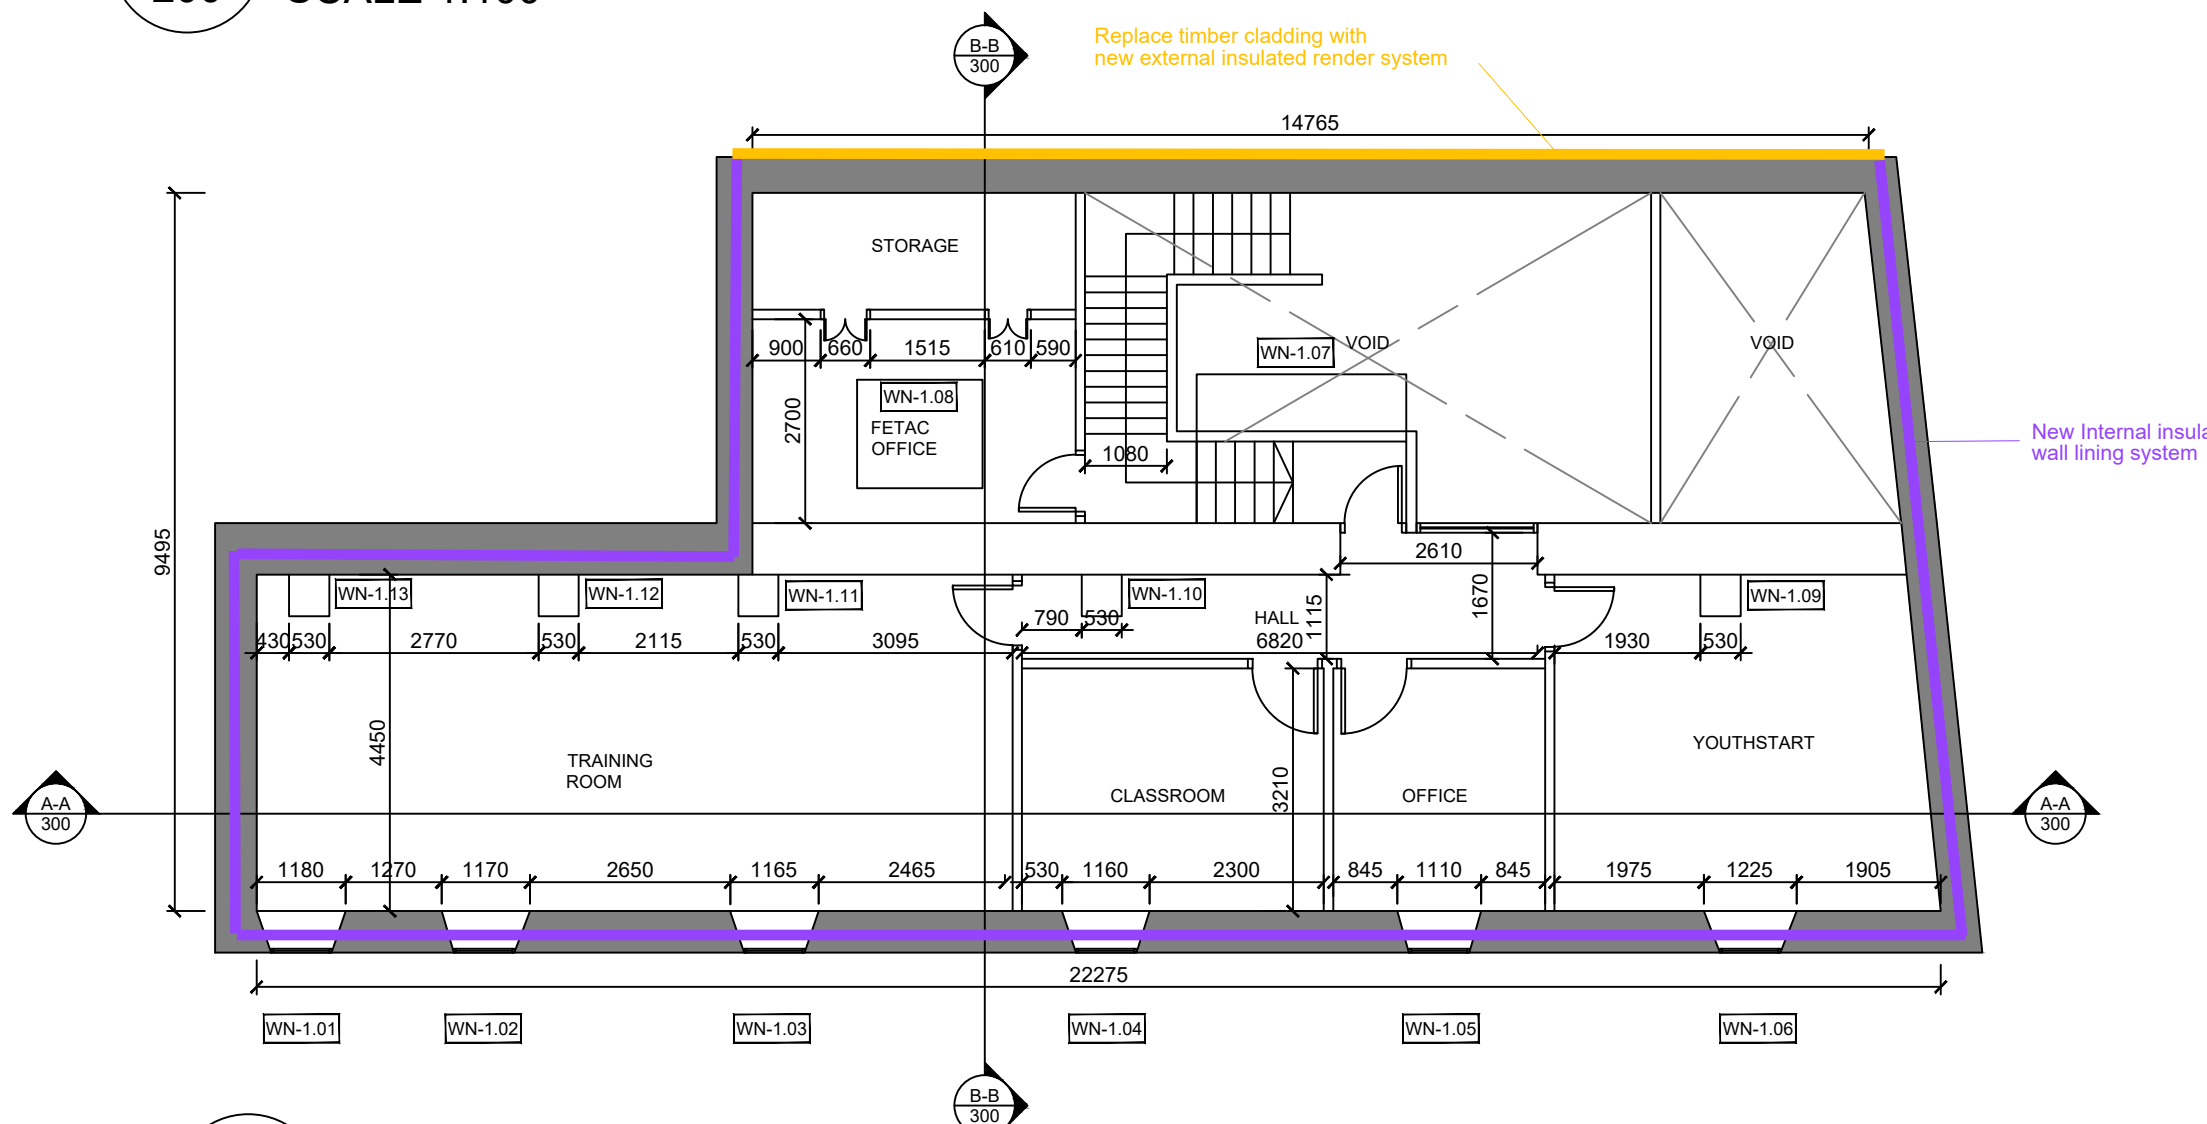


2 FIRST FLOOR PLAN
200 SCALE 1:100

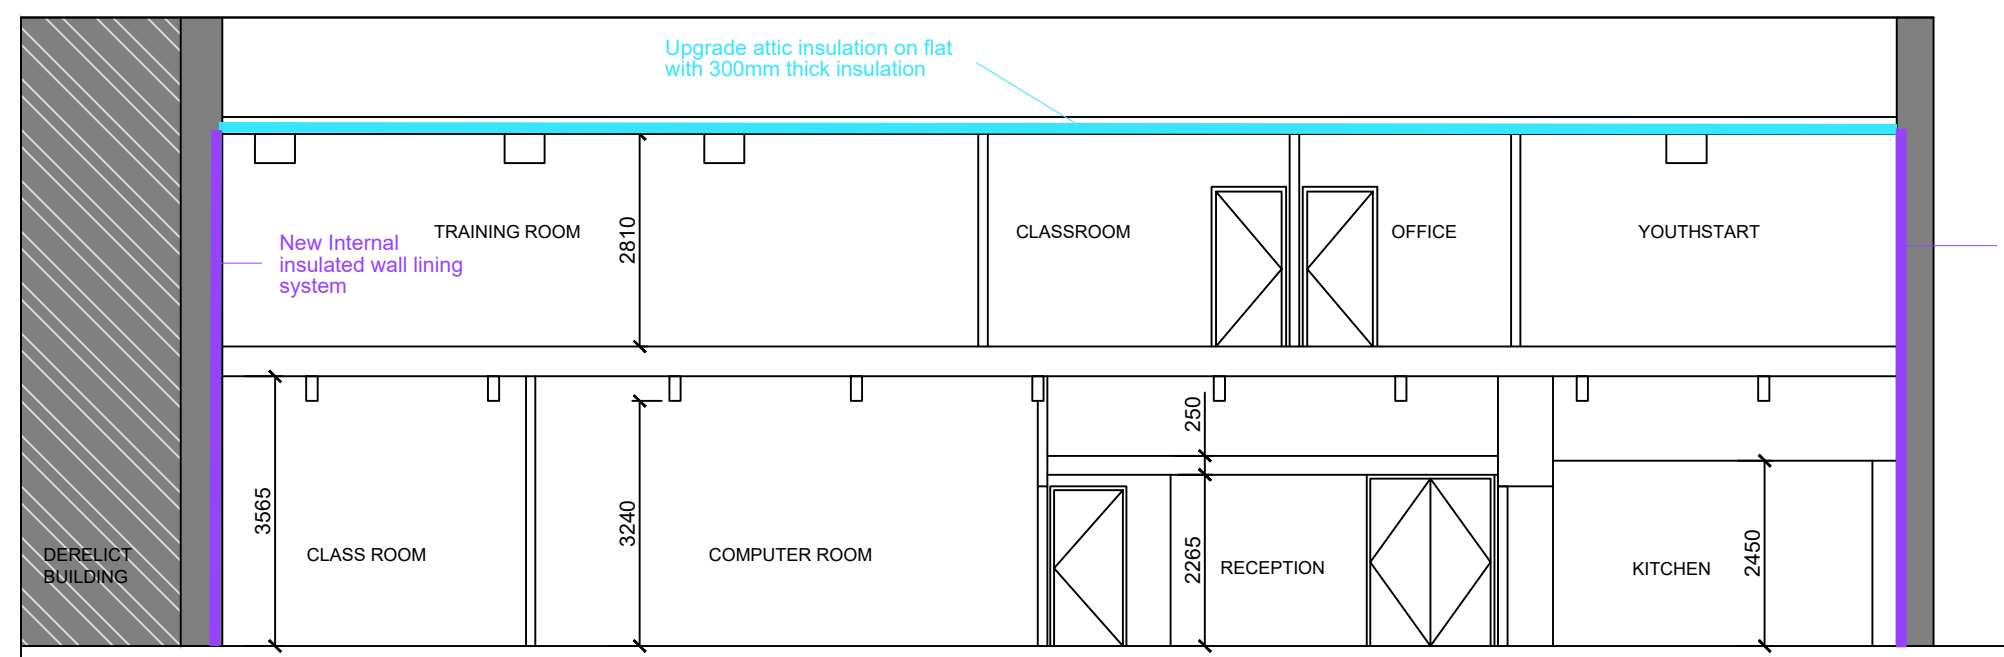


5 SECTION A-A
200 SCALE 1:100

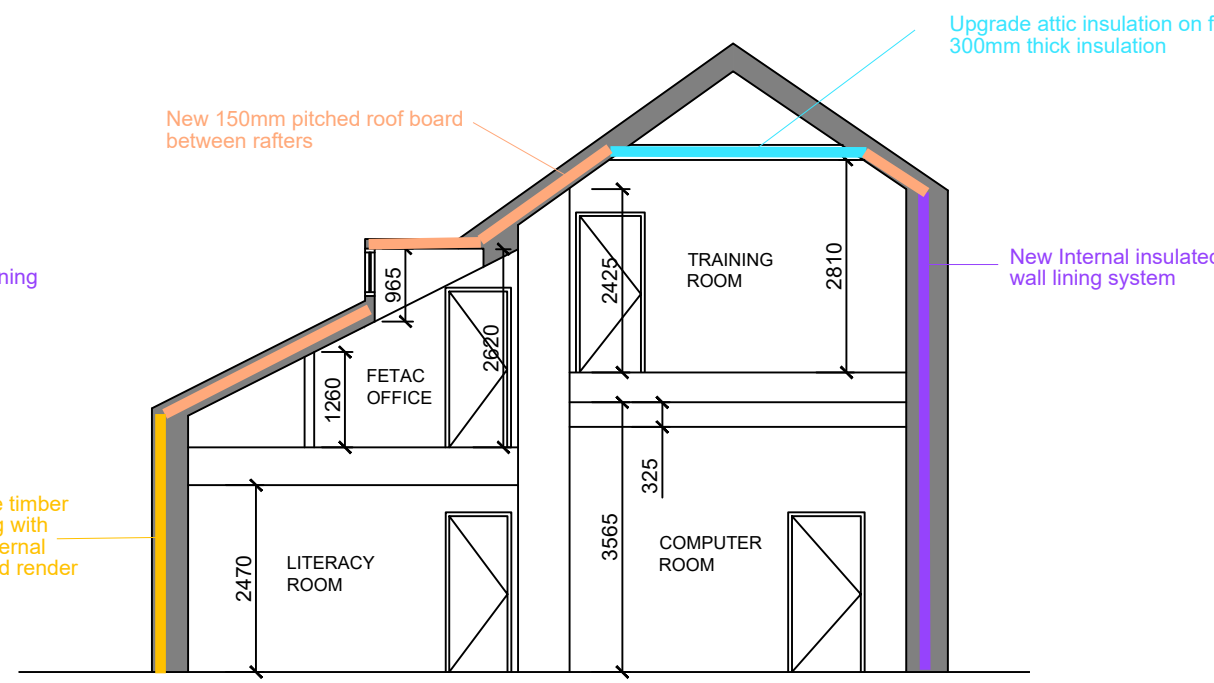


6 SECTION B-B
200 SCALE 1:100

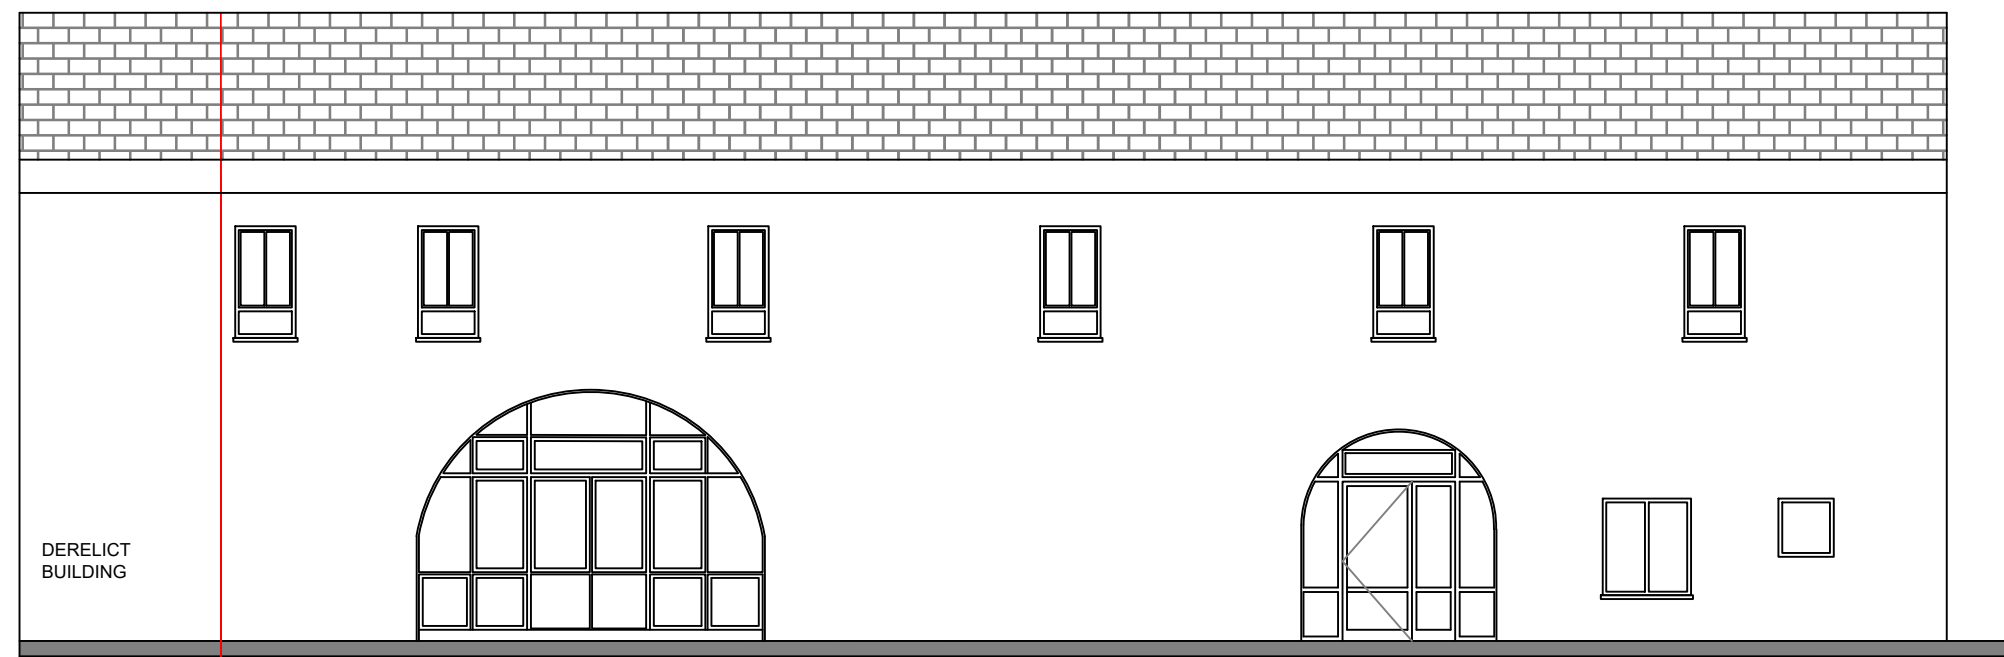

3 EAST ELEVATION
200 SCALE 1:100

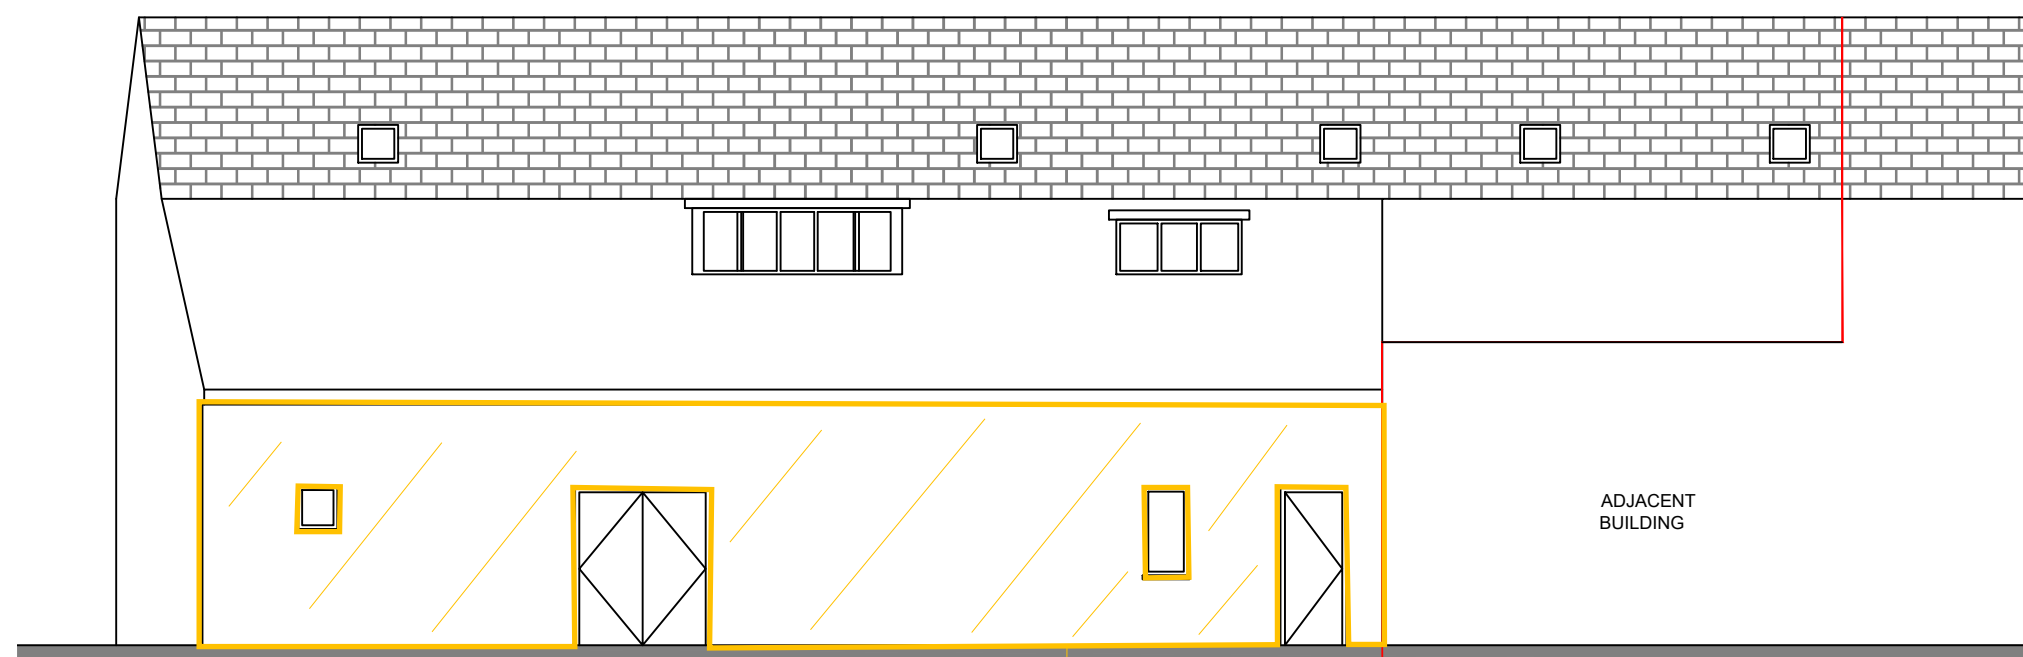

4 WEST ELEVATION
200 SCALE 1:100

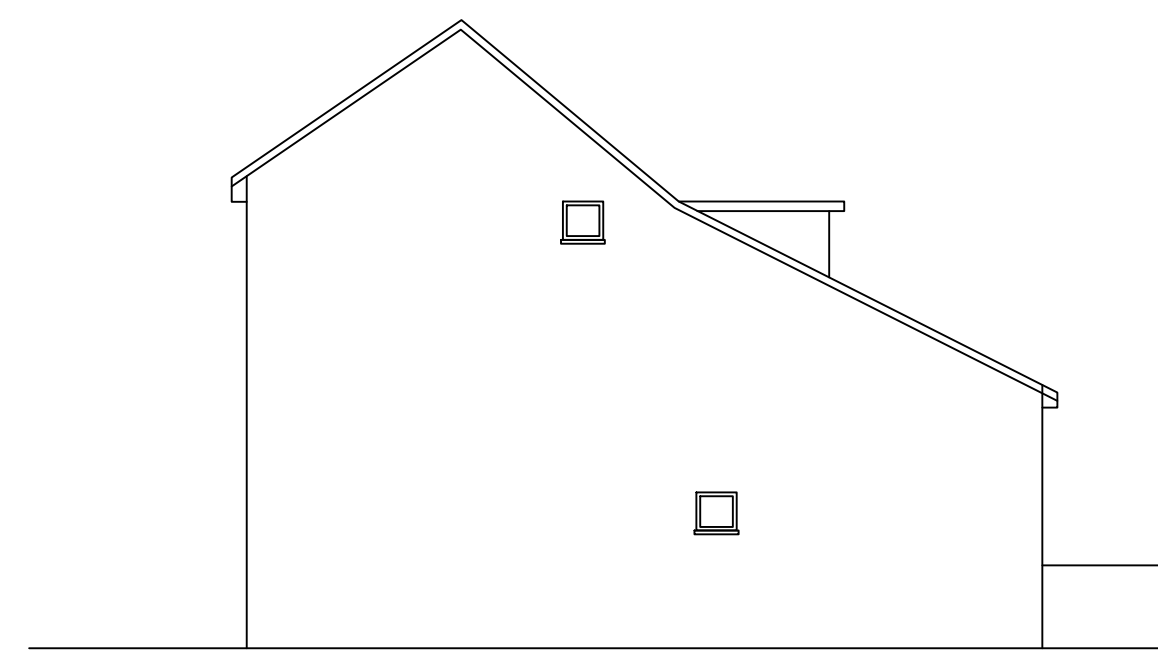

7 NORTH ELEVATION
200 SCALE 1:100

All dimensions to be checked on site.

Do not scale dimensions from this drawing, use figured dimensions only.
Refer to Engineer's drawings and specification for all structural and services information.

Any discrepancies between the Architect's and Engineer's drawings to be reported to the Architect immediately.

The survey information shown on this drawing is based on a survey prepared by a third party and Spentide Ltd accept no responsibility for the accuracy or completeness of the survey

5.0	Issued for Tender	BOL	02/12/2025
REV.	DESCRIPTION:	DB:	DATE:
STATUS	TENDER		

80 Main Street,
Middleton,
Co. Cork,
Ireland.

Email: info@spentide.ie
Website: www.spentide.com
Tel: + 353 21 4633815
+ 353 87 9903810

CLIENT:	TIPPERARY ETB 39 KENYON ST, NENAGH Co.Tipperary E45 AY98
ARCHITECT:	SPENTIDE

SITE:		TEACH AN LEINN, FET COLLEGE, NENAGH					
TITLE:		PLANS, SECTIONS & ELEVATIONS					
SCALE:	1:100 @ A1	DATE:	11/11/2025	DRAWN:	BOL	CHECKED:	JmC
PROJECT NO:	25215	DRAWING NO:	DR200	REVISION:	5.0		