



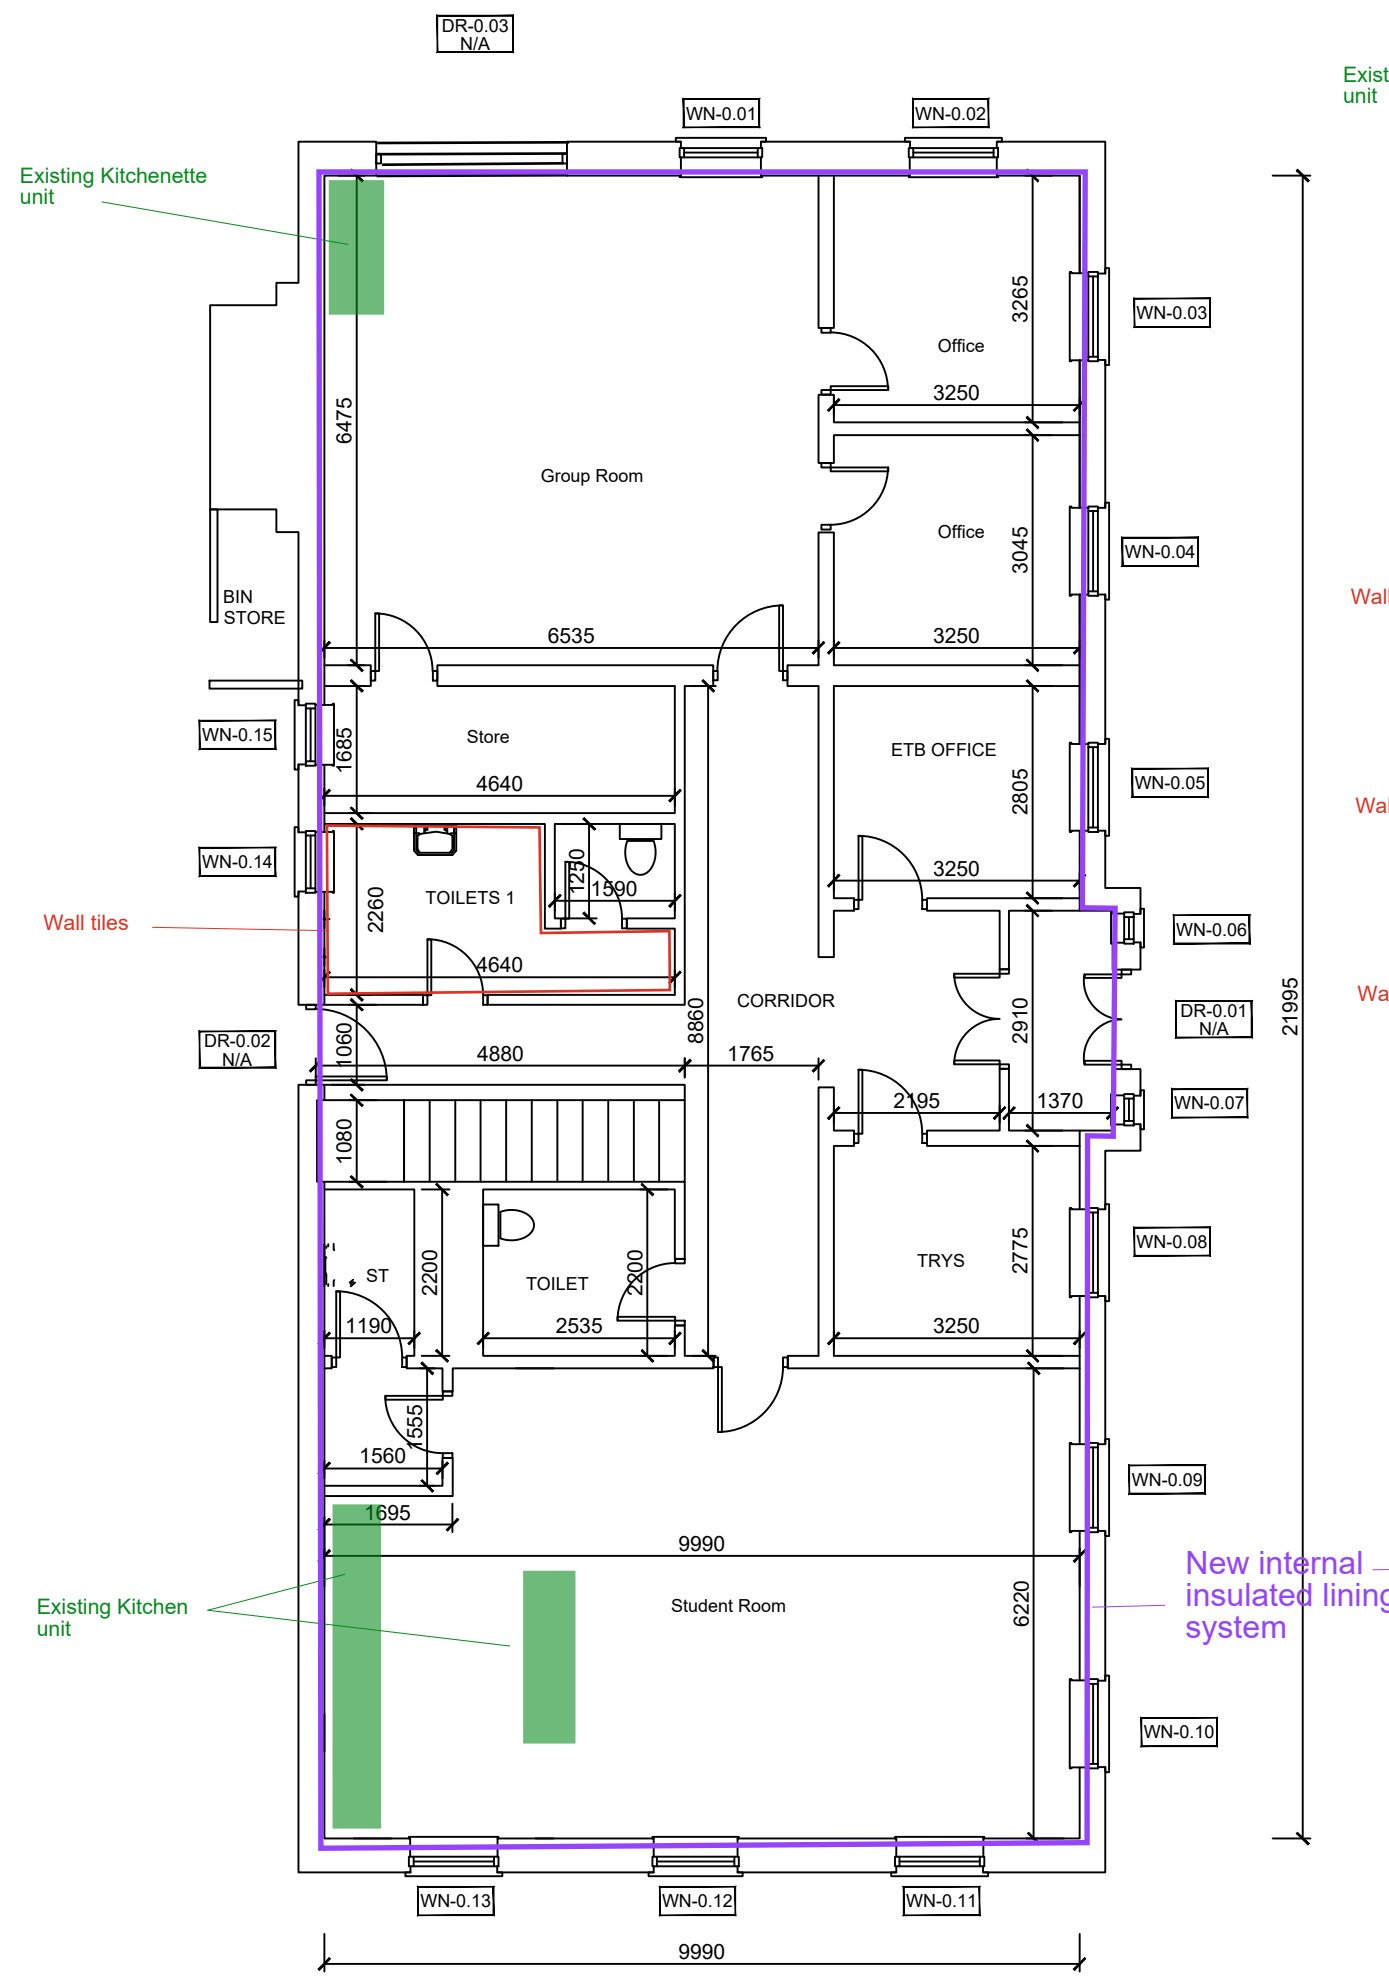

1 GROUND FLOOR PLAN
205 SCALE 1:100

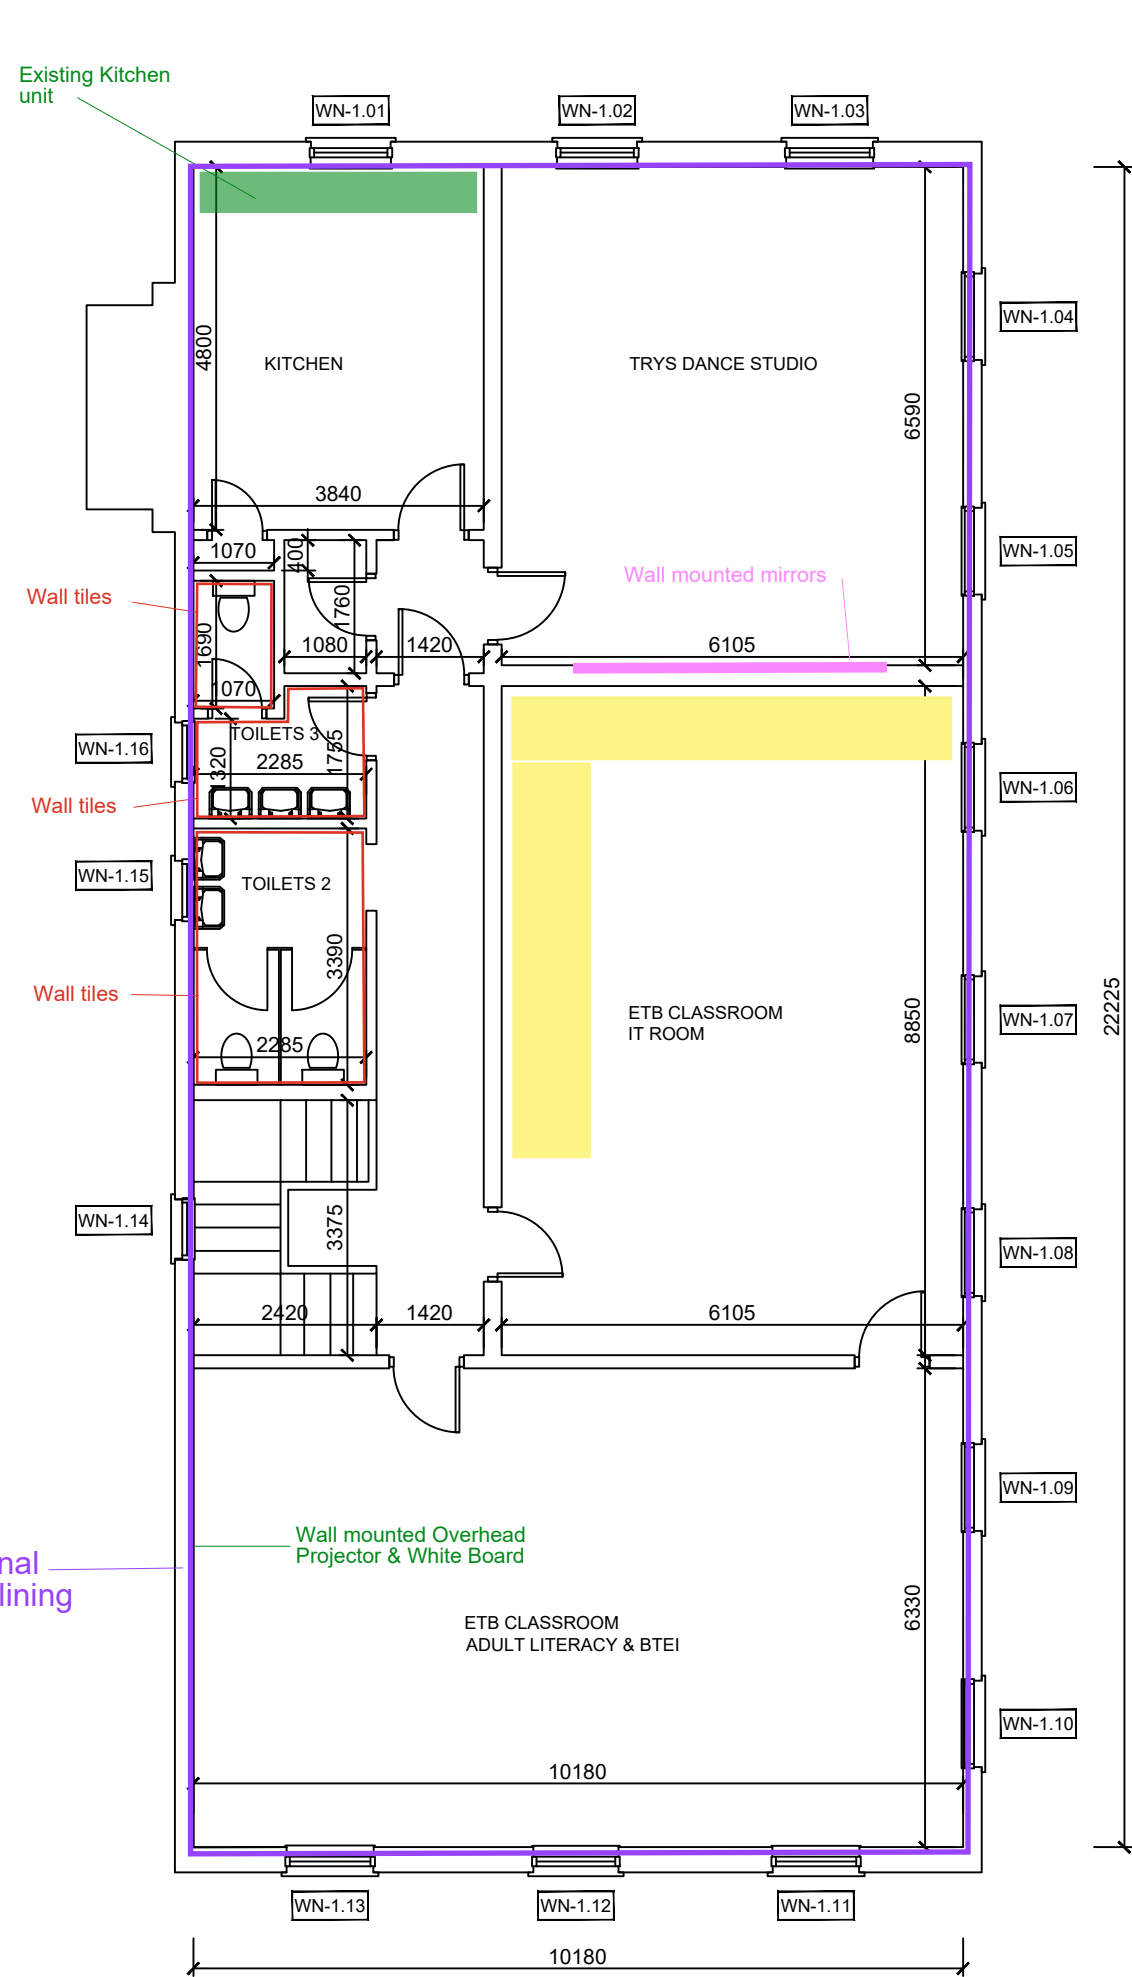


2 FIRST FLOOR PLAN
205 SCALE 1:100



3 WEST ELEVATION
205 SCALE 1:100



4 EAST ELEVATION
205 SCALE 1:100

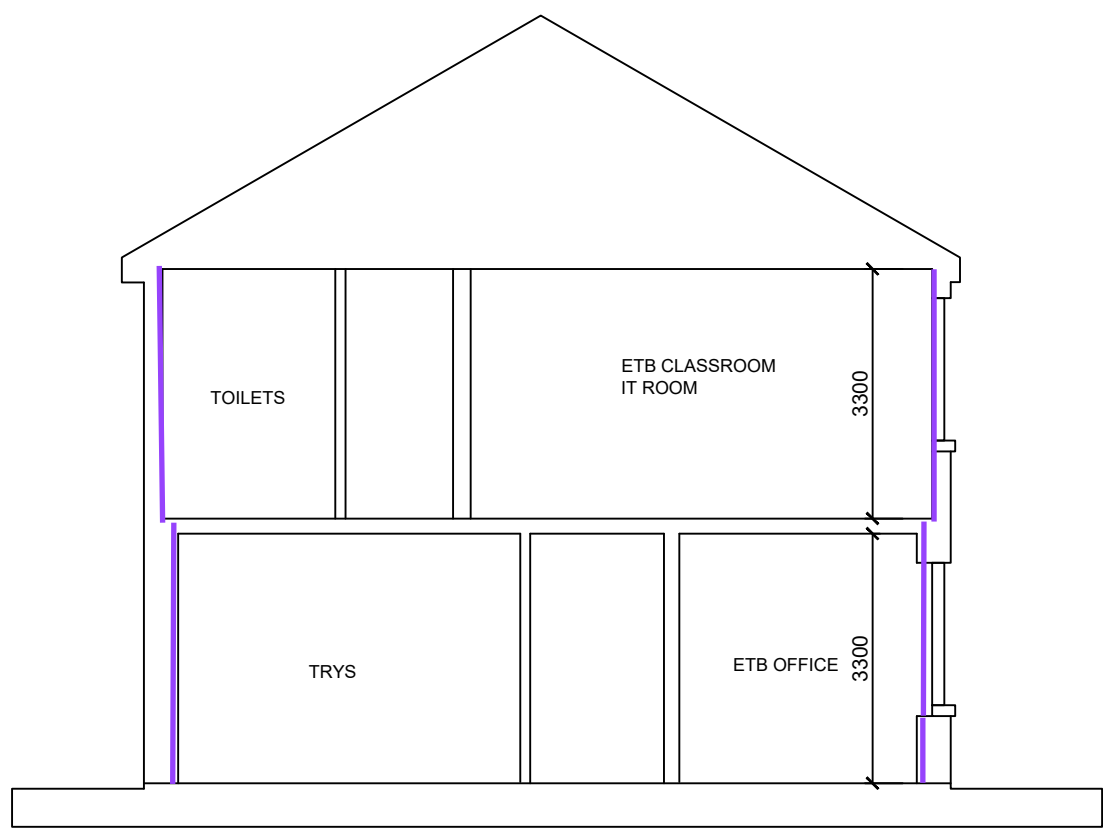

5 SECTION A-A
205 SCALE 1:100



6 SOUTH ELEVATION
205 SCALE 1:100



7 NORTH ELEVATION
205 SCALE 1:100

All dimensions to be checked on site.

Do not scale dimensions from this drawing,
use figured dimensions only.
Refer to Engineer's drawings and specification for all structural
and services information.

Any discrepancies between the Architect's and Engineer's
drawings to be reported to the Architect immediately.

The survey information shown on this drawing is based on a
survey prepared by a third party and Spentide Ltd accept no
responsibility for the accuracy or completeness of the survey

5.0	Issued for Tender	BOL	02/12/2025
REV.	DESCRIPTION:	DB:	DATE:
STATUS	TENDER		

**Spentide**
Architecture | Project Management

80 Main Street,
Midleton,
Co. Cork,
Ireland.

Email: info@spentide.ie
Website: www.spentide.com
Tel: + 353 21 4633815
+ 353 87 9903810

CLIENT:	TIPPERARY ETB HOGAN'S SQUARE, CASHEL Co.Tipperary E25 YK09
ARCHITECT:	SPENTIDE

SITE:		FET COLLEGE, CASHEL	
TITLE:		PLANS, SECTIONS & ELEVATIONS	
SCALE:	DATE:	DRAWN:	CHECKED:
1:100 @ A1	11/11/2025	BOL	JmC
PROJECT NO:	DRAWING NO:	REVISION:	
25215	DR205	5.0	