


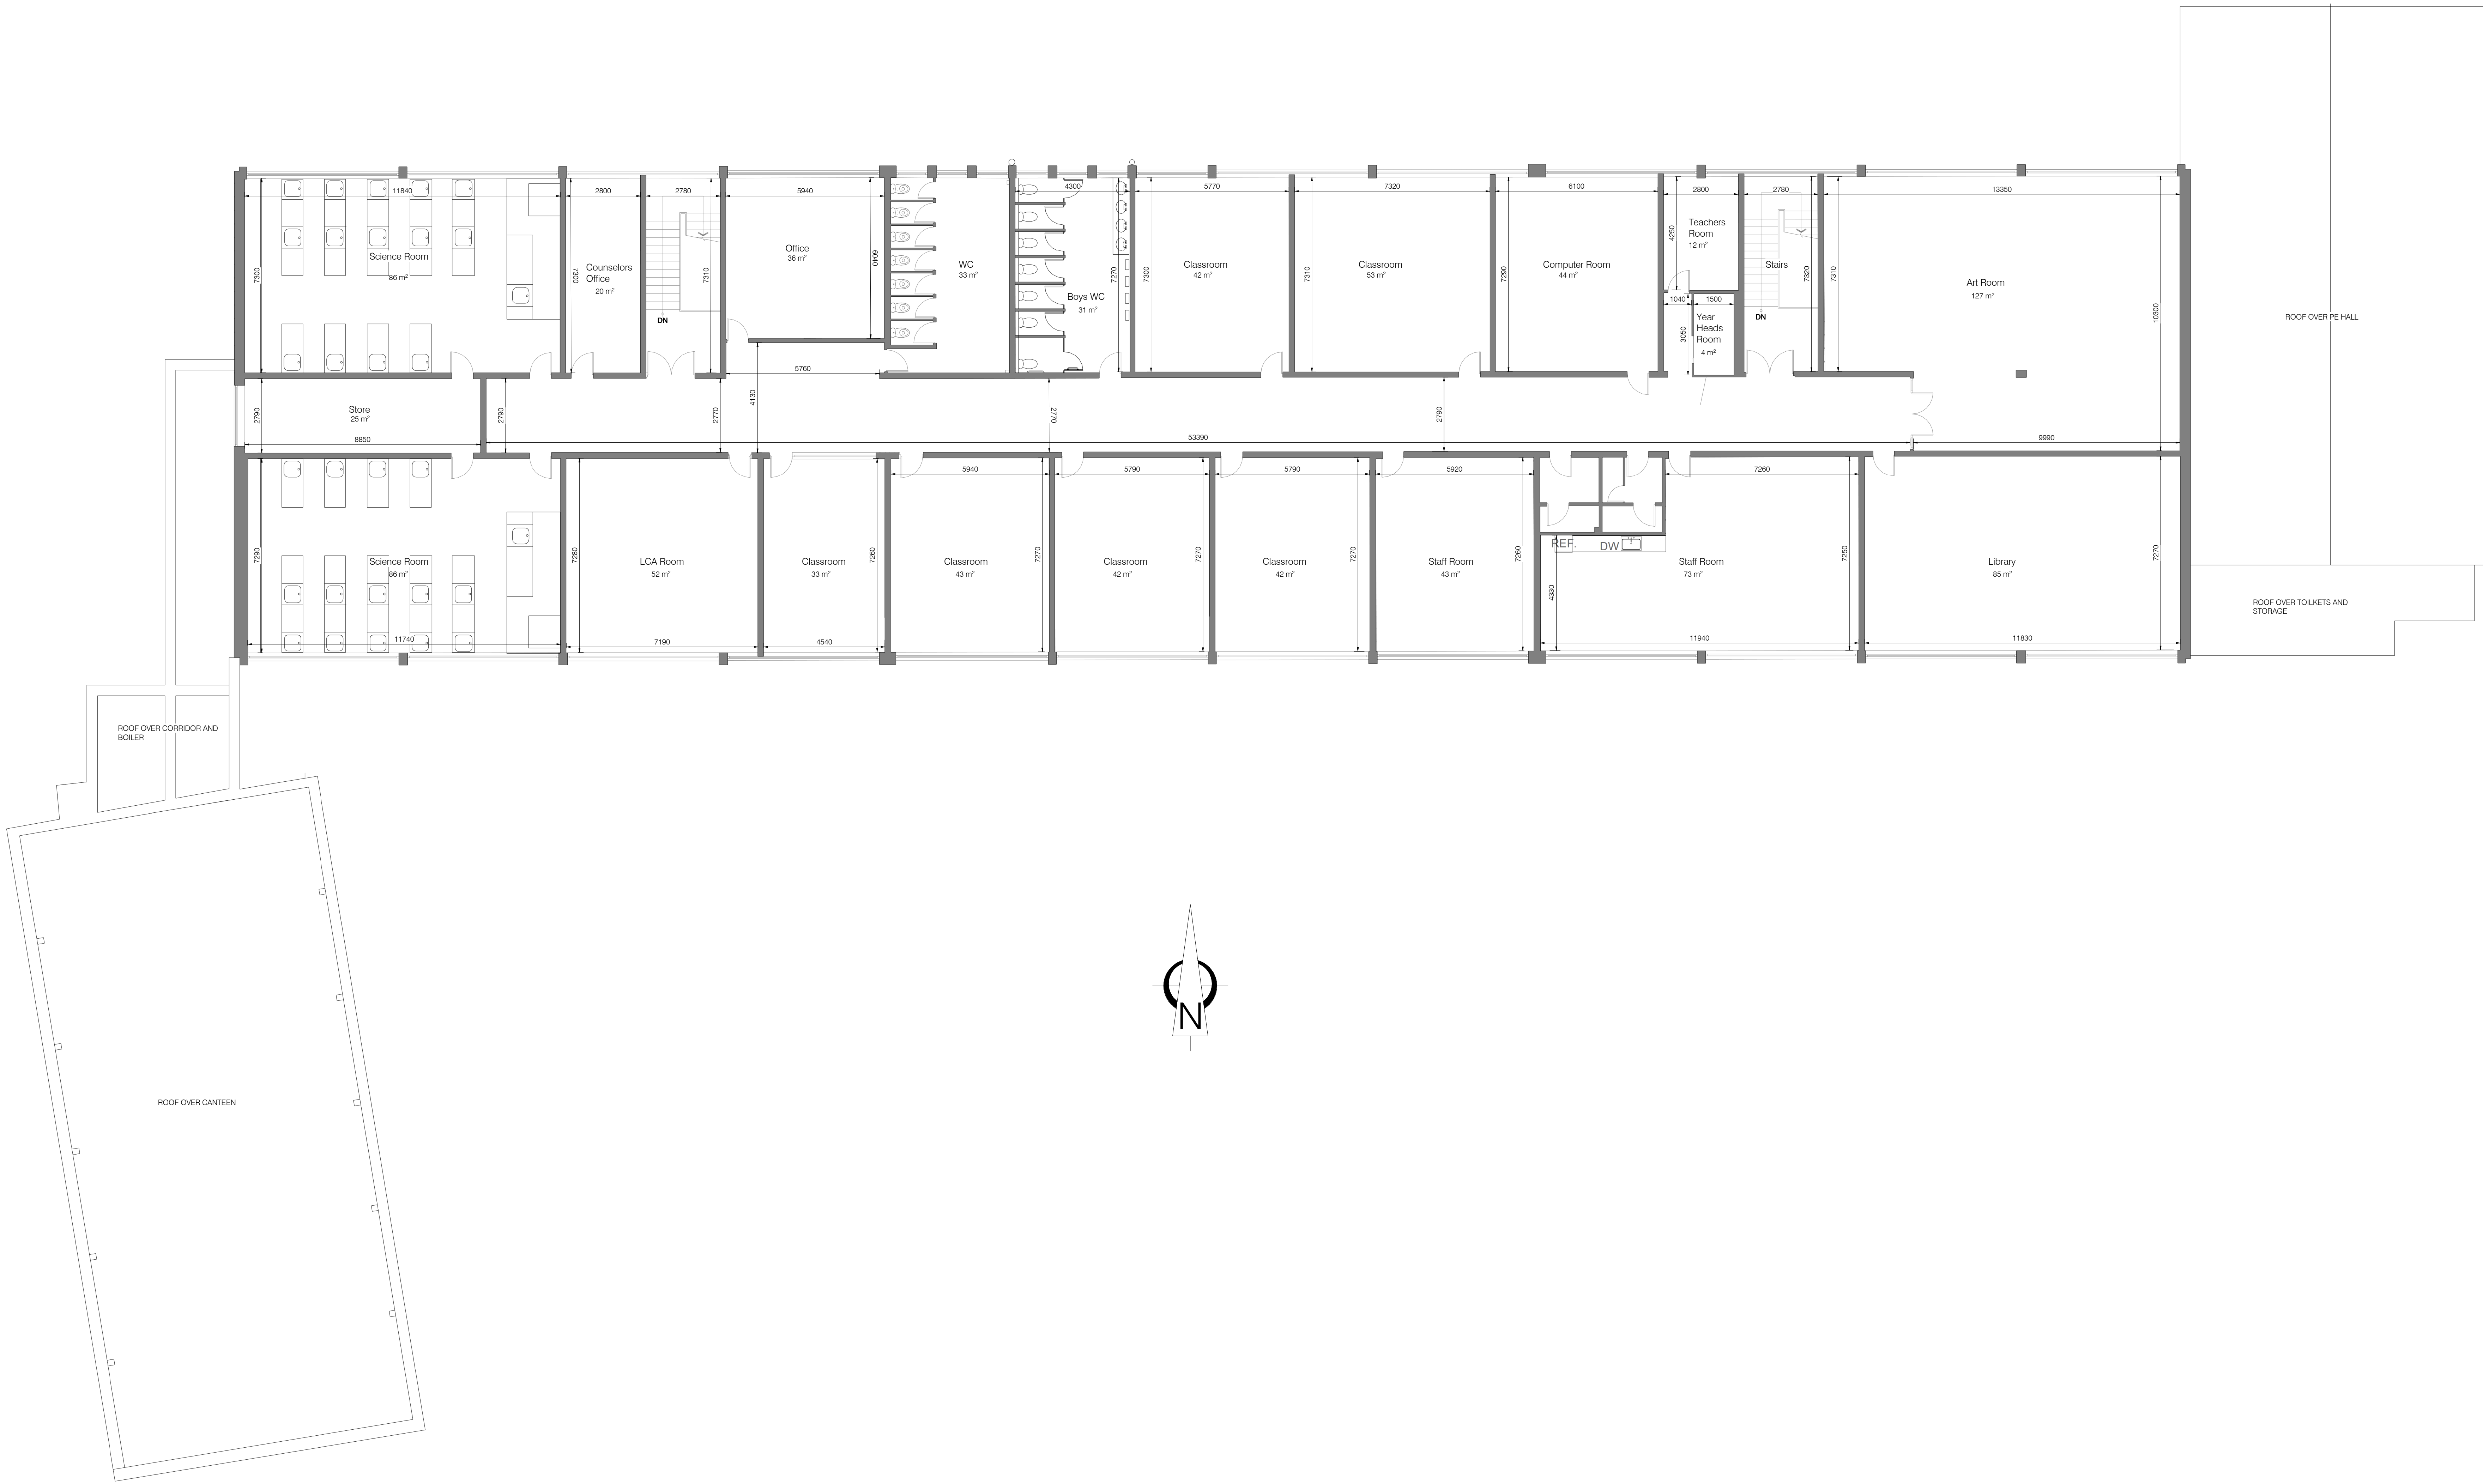

1 Existing First Floor Plan
1 : 100

BUILDING LEGEND	
EXISTING CONSTRUCTION INDICATED THUS	
FIRST FLOOR AREA	1287 m ²

RIAIA0

Registered Architect

2024

Architect Accredited in Conservation

G3

RSP Accreditation

P


THIS DRAWING IS COPYRIGHT.
USE DIMENSIONS ONLY - DO NOT SCALE.
CONTRACTORS MUST VERIFY DIMENSIONS
ON SITE PRIOR TO STARTING WORK.

MCLA

TENDER PURPOSES ONLY

Rev	Description:	Date:

Rev	Description:	Date:

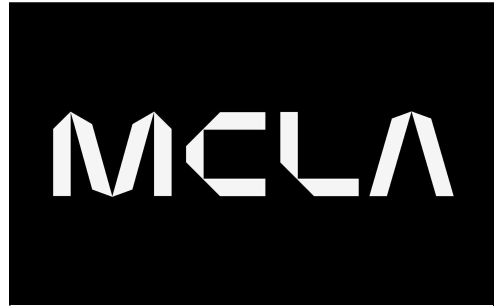

Unit 4B, Elm House,
Millennium Park,
Naas, Co. Kildare.
W91 K032
T: +353(0)45 854900
E : info@mclarchitecture.ie

Client : B.O.M Stanhope Street Girls Secondary School
Project : Stanhope Street Girls Secondary School Sports Hall
Drawing Title : Existing First Floor Plan

Project No. : 22 07
Drawing No. : SV101
Scale : 1:100
Date : August 2026
Drawn : David Farrell