


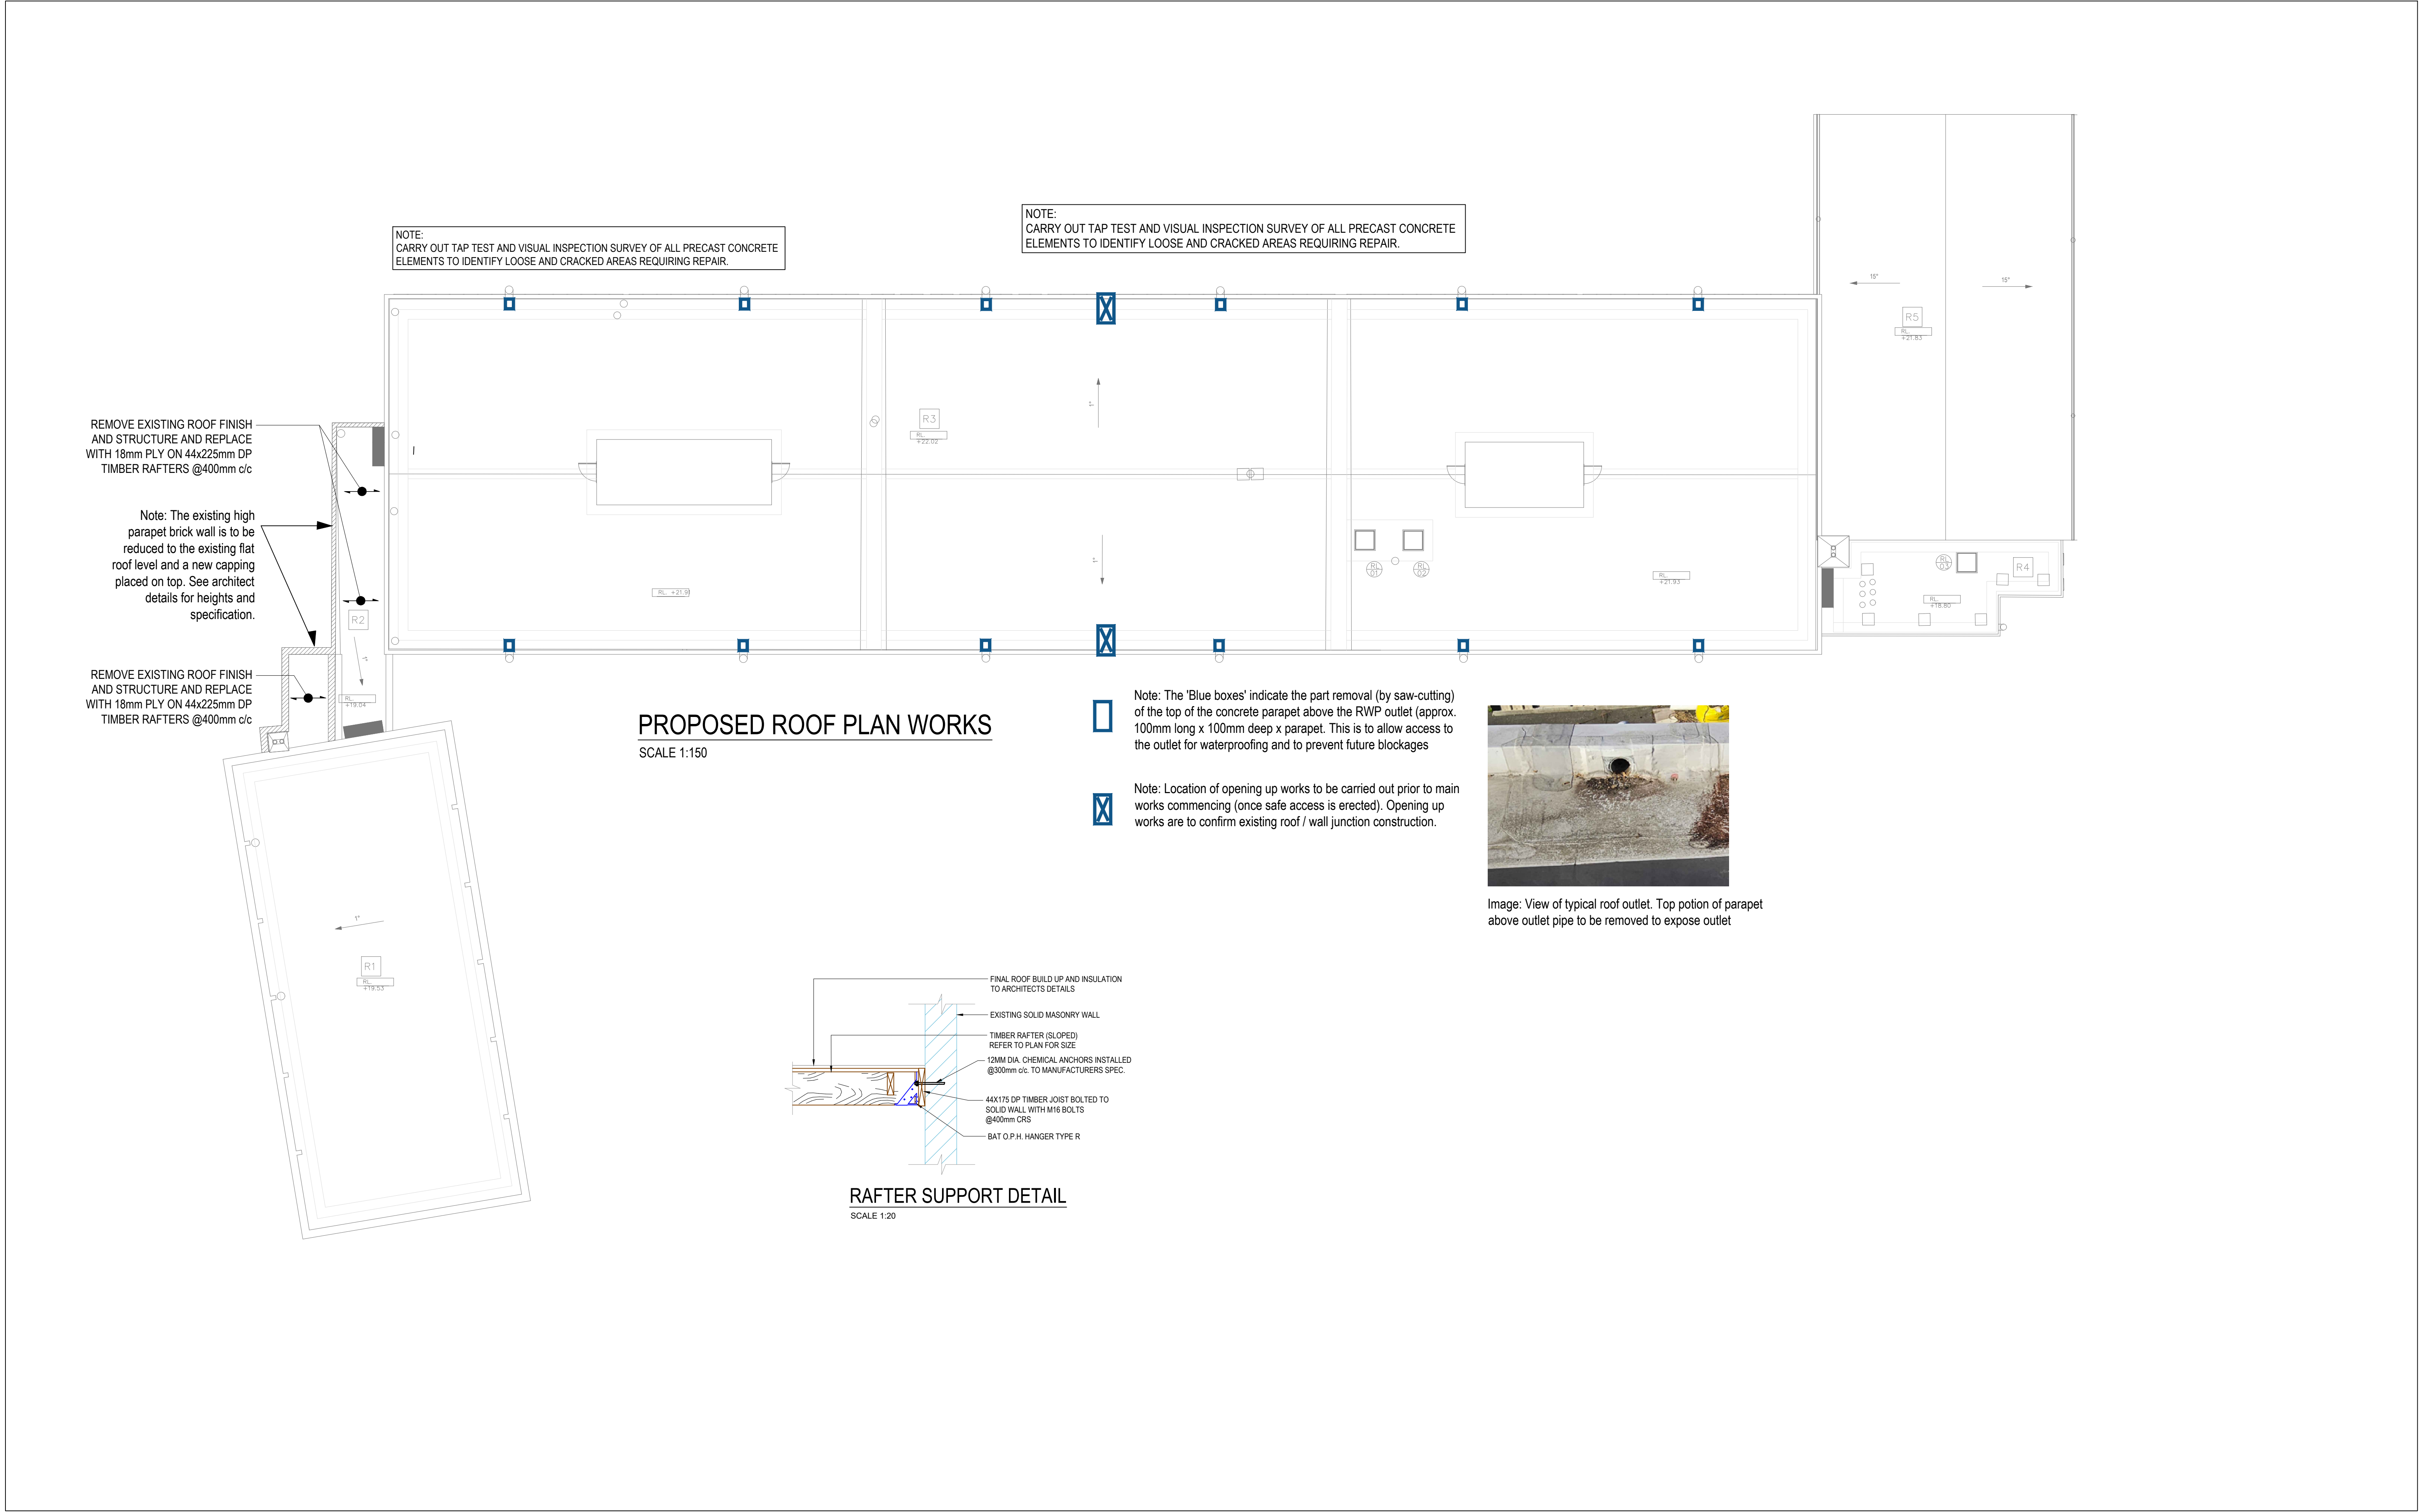

NOTES:

For setting out refer to Architect's drawings.
This drawing to be read in conjunction with all other Architectural and Engineering drawings and all other relevant drawings and Specifications.
DO NOT SCALE THIS DRAWING. Figured dimensions only to be used in all cases.
Verify dimensions on site and report any discrepancies immediately.
This drawing is copyright and must not be reproduced, transmitted or stored in any form without the permission of Stem Consulting Engineers Ltd. except as agreed on this project.

T03	BP	AS	FOR TENDER	04.09.2026
T02	BP	AS	FOR TENDER	03.05.2024
T01	BP	AS	FOR TENDER	27.11.2023
Rev	Dm	Chkd	Amendments	Date

FOR TENDER

Drawing Sheet Size	A1
--------------------	----

Client : B.O.M Stanhope Street Girls Secondary School, Stoneybatter, Dublin 7

Project : Roof Works at Stanhope Street Girls Secondary School, Stoneybatter, Dublin 7

Title : Extent of repair works - Roof plan

Drng No : 23144-STEM-Z1-ZZ-DR-S-503	Revision : T03
Scale : AS SHOWN	Date : 27.11.2023
Status : D2	
Drn By : BP	Chkd By : AS
Aprvd By : AS	

23 Seafield Road, Booterstown, Blackrock, Co. Dublin

Web: stemtech.ie
E-mail: info@stemtech.ie

STEM

CONSULTING ENGINEERS

CIVIL & STRUCTURAL ENGINEERS