



NORTH ELEVATION  
SCALE 1:100

Note: The 'red boxes' indicate and surround the areas requiring concrete repairs, see detailed repair specification (on this drawing)

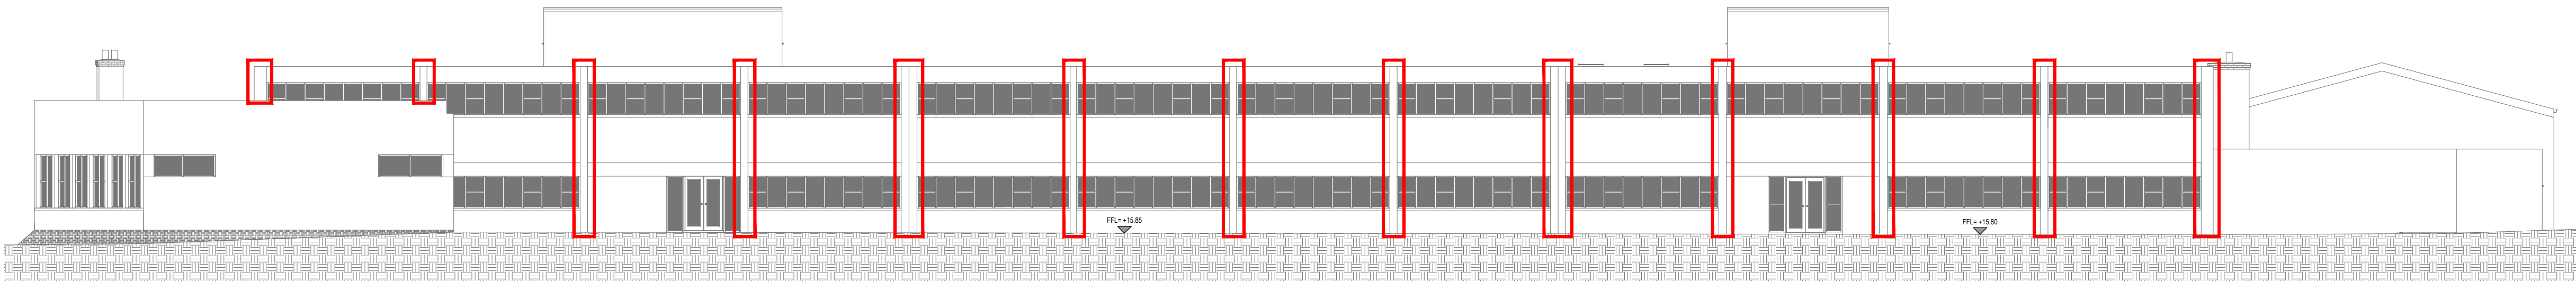

SOUTH ELEVATION  
SCALE 1:100


Note: The 'red boxes' indicate and surround the areas requiring concrete repairs, see detailed repair specification (on this drawing)

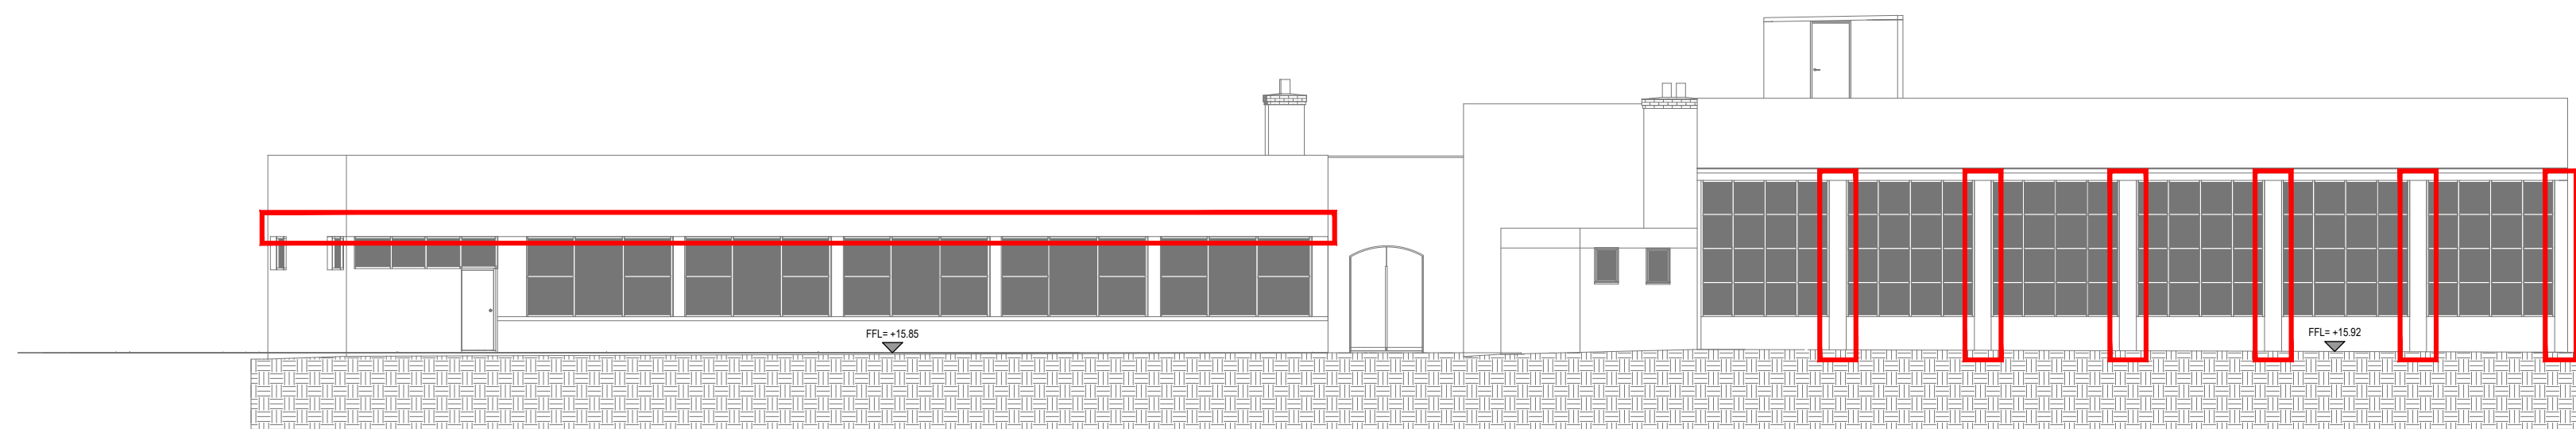

EAST ELEVATION  
SCALE 1:100

Note: The 'red boxes' indicate and surround the areas requiring concrete repairs, see detailed repair specification (on this drawing)

NOTE:  
CARRY OUT TAP TEST AND VISUAL INSPECTION SURVEY OF ALL PRECAST CONCRETE ELEMENTS TO IDENTIFY LOOSE AND CRACKED AREAS REQUIRING REPAIR.

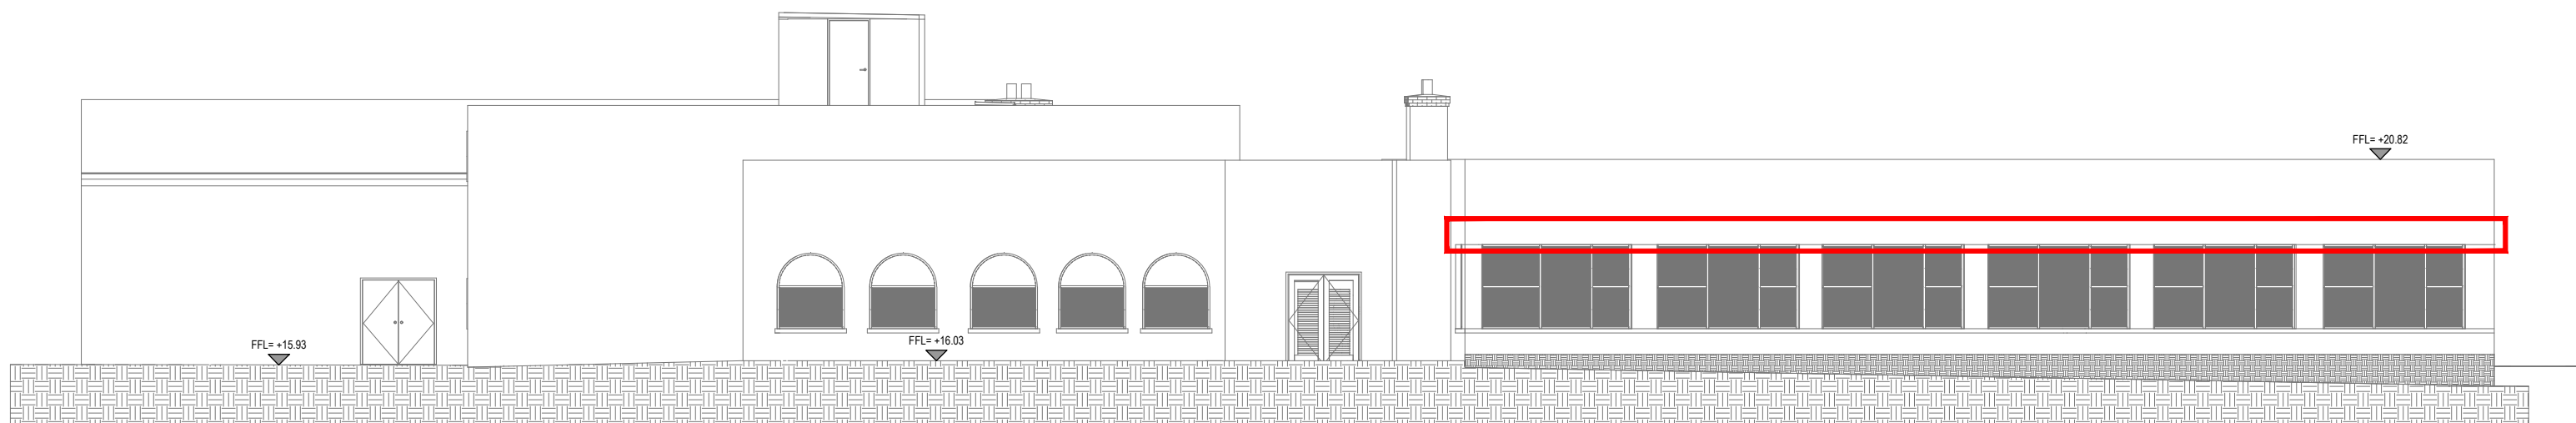

WEST ELEVATION  
SCALE 1:100

Note: The 'red boxes' indicate and surround the areas requiring concrete repairs, see detailed repair specification (on this drawing)

NOTES:

For setting out refer to Architect's drawings.  
This drawing to be read in conjunction with all other Architectural and Engineering drawings and all other relevant drawings and Specifications.  
DO NOT SCALE THIS DRAWING. Figured dimensions only to be used in all cases.  
Verify dimensions on site and report any discrepancies immediately.  
This drawing is copyright and must not be reproduced, transmitted or stored in any form without the permission of Stem Consulting Engineers Ltd. except as agreed on this project.

|     |    |      |            |            |
|-----|----|------|------------|------------|
| T03 | BP | AS   | FOR TENDER | 04.09.2026 |
| T02 | BP | AS   | FOR TENDER | 03.05.2024 |
| T01 | BP | AS   | FOR TENDER | 27.11.2023 |
| Rev | Dm | Chkd | Amendments | Date       |

|     |    |      |            |      |
|-----|----|------|------------|------|
| Rev | Dm | Chkd | Amendments | Date |
|-----|----|------|------------|------|

FOR  
TENDER

Drawing Sheet Size A1

|           |                                                                                 |           |        |            |          |    |
|-----------|---------------------------------------------------------------------------------|-----------|--------|------------|----------|----|
| Client :  | B.O.M Stanhope Street Girls<br>Secondary School, Stoneybatter, Dublin 7         |           |        |            |          |    |
| Project : | Roof Works at Stanhope Street Girls<br>Secondary School, Stoneybatter, Dublin 7 |           |        |            |          |    |
| Title :   | Extent of repair works - Elevations                                             |           |        |            |          |    |
| Drg No :  | 23144-STEM-Z1-ZZ-DR-S-504                                                       |           |        | Revision : | T03      |    |
| Scale :   | AS SHOWN                                                                        |           | Date : | 27.11.2023 | Status : | D2 |
| Dm By :   | BP                                                                              | Chkd By : | AS     | Aprvd By : | AS       |    |

**STEM**  
CONSULTING ENGINEERS

CIVIL & STRUCTURAL ENGINEERS

23 Seafield Road,  
Boaterstown,  
Blackrock,  
Co. Dublin

Web: stemtech.ie  
E-mail: info@stemtech.ie