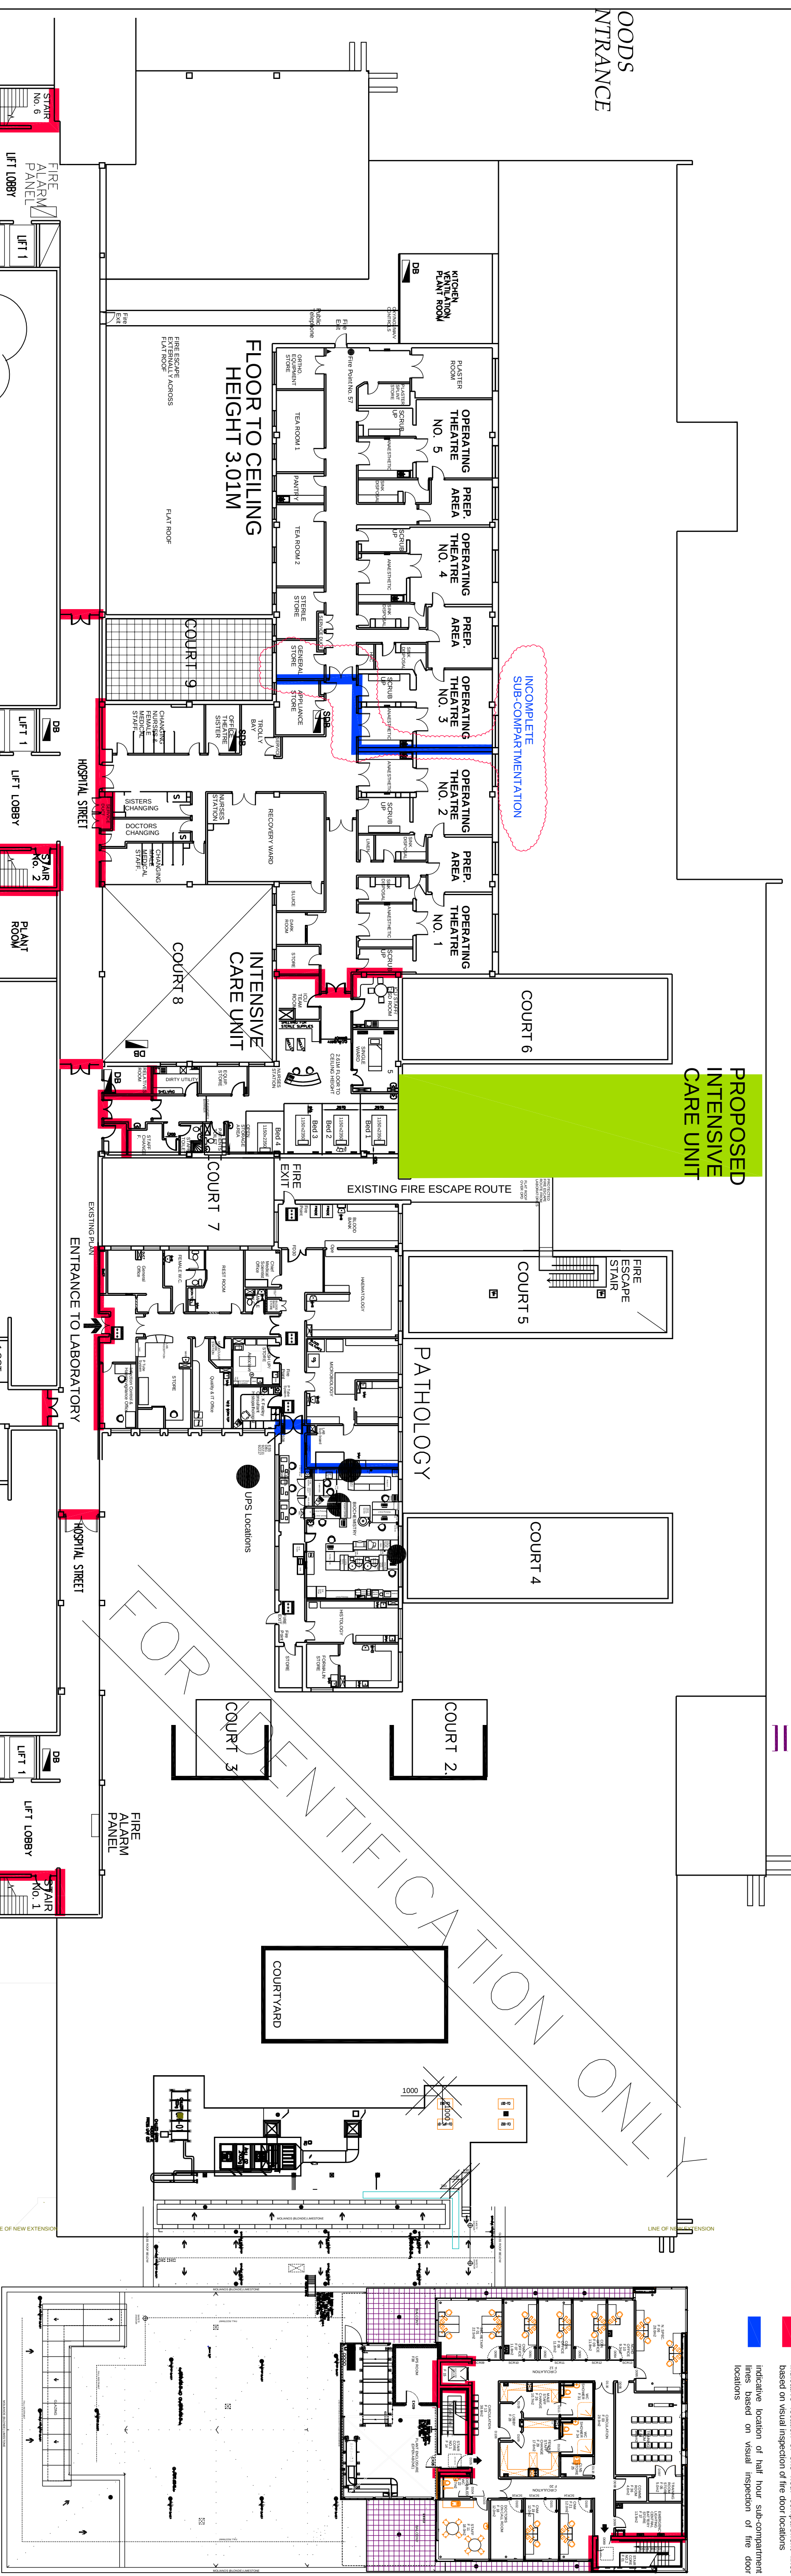


NOTES

- MJP did not audit the completeness of the compartmentation

indicative location of one hour compartment lines

lines based on visual inspection of fire door indicative location of hall sub-compartment

[illegible]

PRIVATE WAR
CLONFERT

GOODS ENTRANCE

**PROPOSED
INTENSIVE
CARE UNIT**

INCOMPLETE
SUB-COMPARTMENTATION

FLOOR TO CEILING
HEIGHT 3.01M

Site plan of the proposed development showing the layout of the building, parking areas, and surrounding streets. The plan includes labels for 'COURT 2', 'COURTYARD', and 'COURT 3'. A large diagonal watermark reading 'IDENTIFICATION ONLY' is overlaid on the plan. A scale bar indicates 1000 units. A north arrow is located in the bottom right corner.



Maurice Johnson & Partners

FIRM SAFETY ENGINEERING CONSULTANTS

DUBLIN

01 454 4000
01 454 4005
Fax: 01 454 2542

CORK

021 832 4177
021 832 4178
Fax: 021 832 0000

LIMERICK

021 454 4000
021 454 4005
Fax: 021 454 2542

London

020 7593 0000
020 7593 0005
Fax: 020 7593 0013

NEW YORK

212 454 4000
212 454 4005
Fax: 212 454 2542

San Francisco

415 454 4000
415 454 4005
Fax: 415 454 2542

Seattle

206 454 4000
206 454 4005
Fax: 206 454 2542

Los Angeles

310 454 4000
310 454 4005
Fax: 310 454 2542

Chicago

312 454 4000
312 454 4005
Fax: 312 454 2542

San Diego

619 454 4000
619 454 4005
Fax: 619 454 2542

Phoenix

602 454 4000
602 454 4005
Fax: 602 454 2542

Portland

503 454 4000
503 454 4005
Fax: 503 454 2542

San Jose

408 454 4000
408 454 4005
Fax: 408 454 2542

San Antonio

214 454 4000
214 454 4005
Fax: 214 454 2542

San Francisco

415 454 4000
415 454 4005
Fax: 415 454 2542

San Jose

408 454 4000
408 454 4005
Fax: 408 454 2542

San Diego

619 454 4000
619 454 4005
Fax: 619 454 2542

214 454 4000
214 454 4005
Fax: 214 454 2542

San Francisco

415 454 4000
415 454 4005
Fax: 415 454 25

Level 2 Compartmentation

PROJECT NO.		FILL REFERENCE	
12108	12108-02	LEVEL 2 PLAN	
DATE	QTY	DRYAN	CHECKED
1.250		RMS	MJ
OWNER	DWG. NO.	NOTE	
MJP	12108-02	ISSUED	