


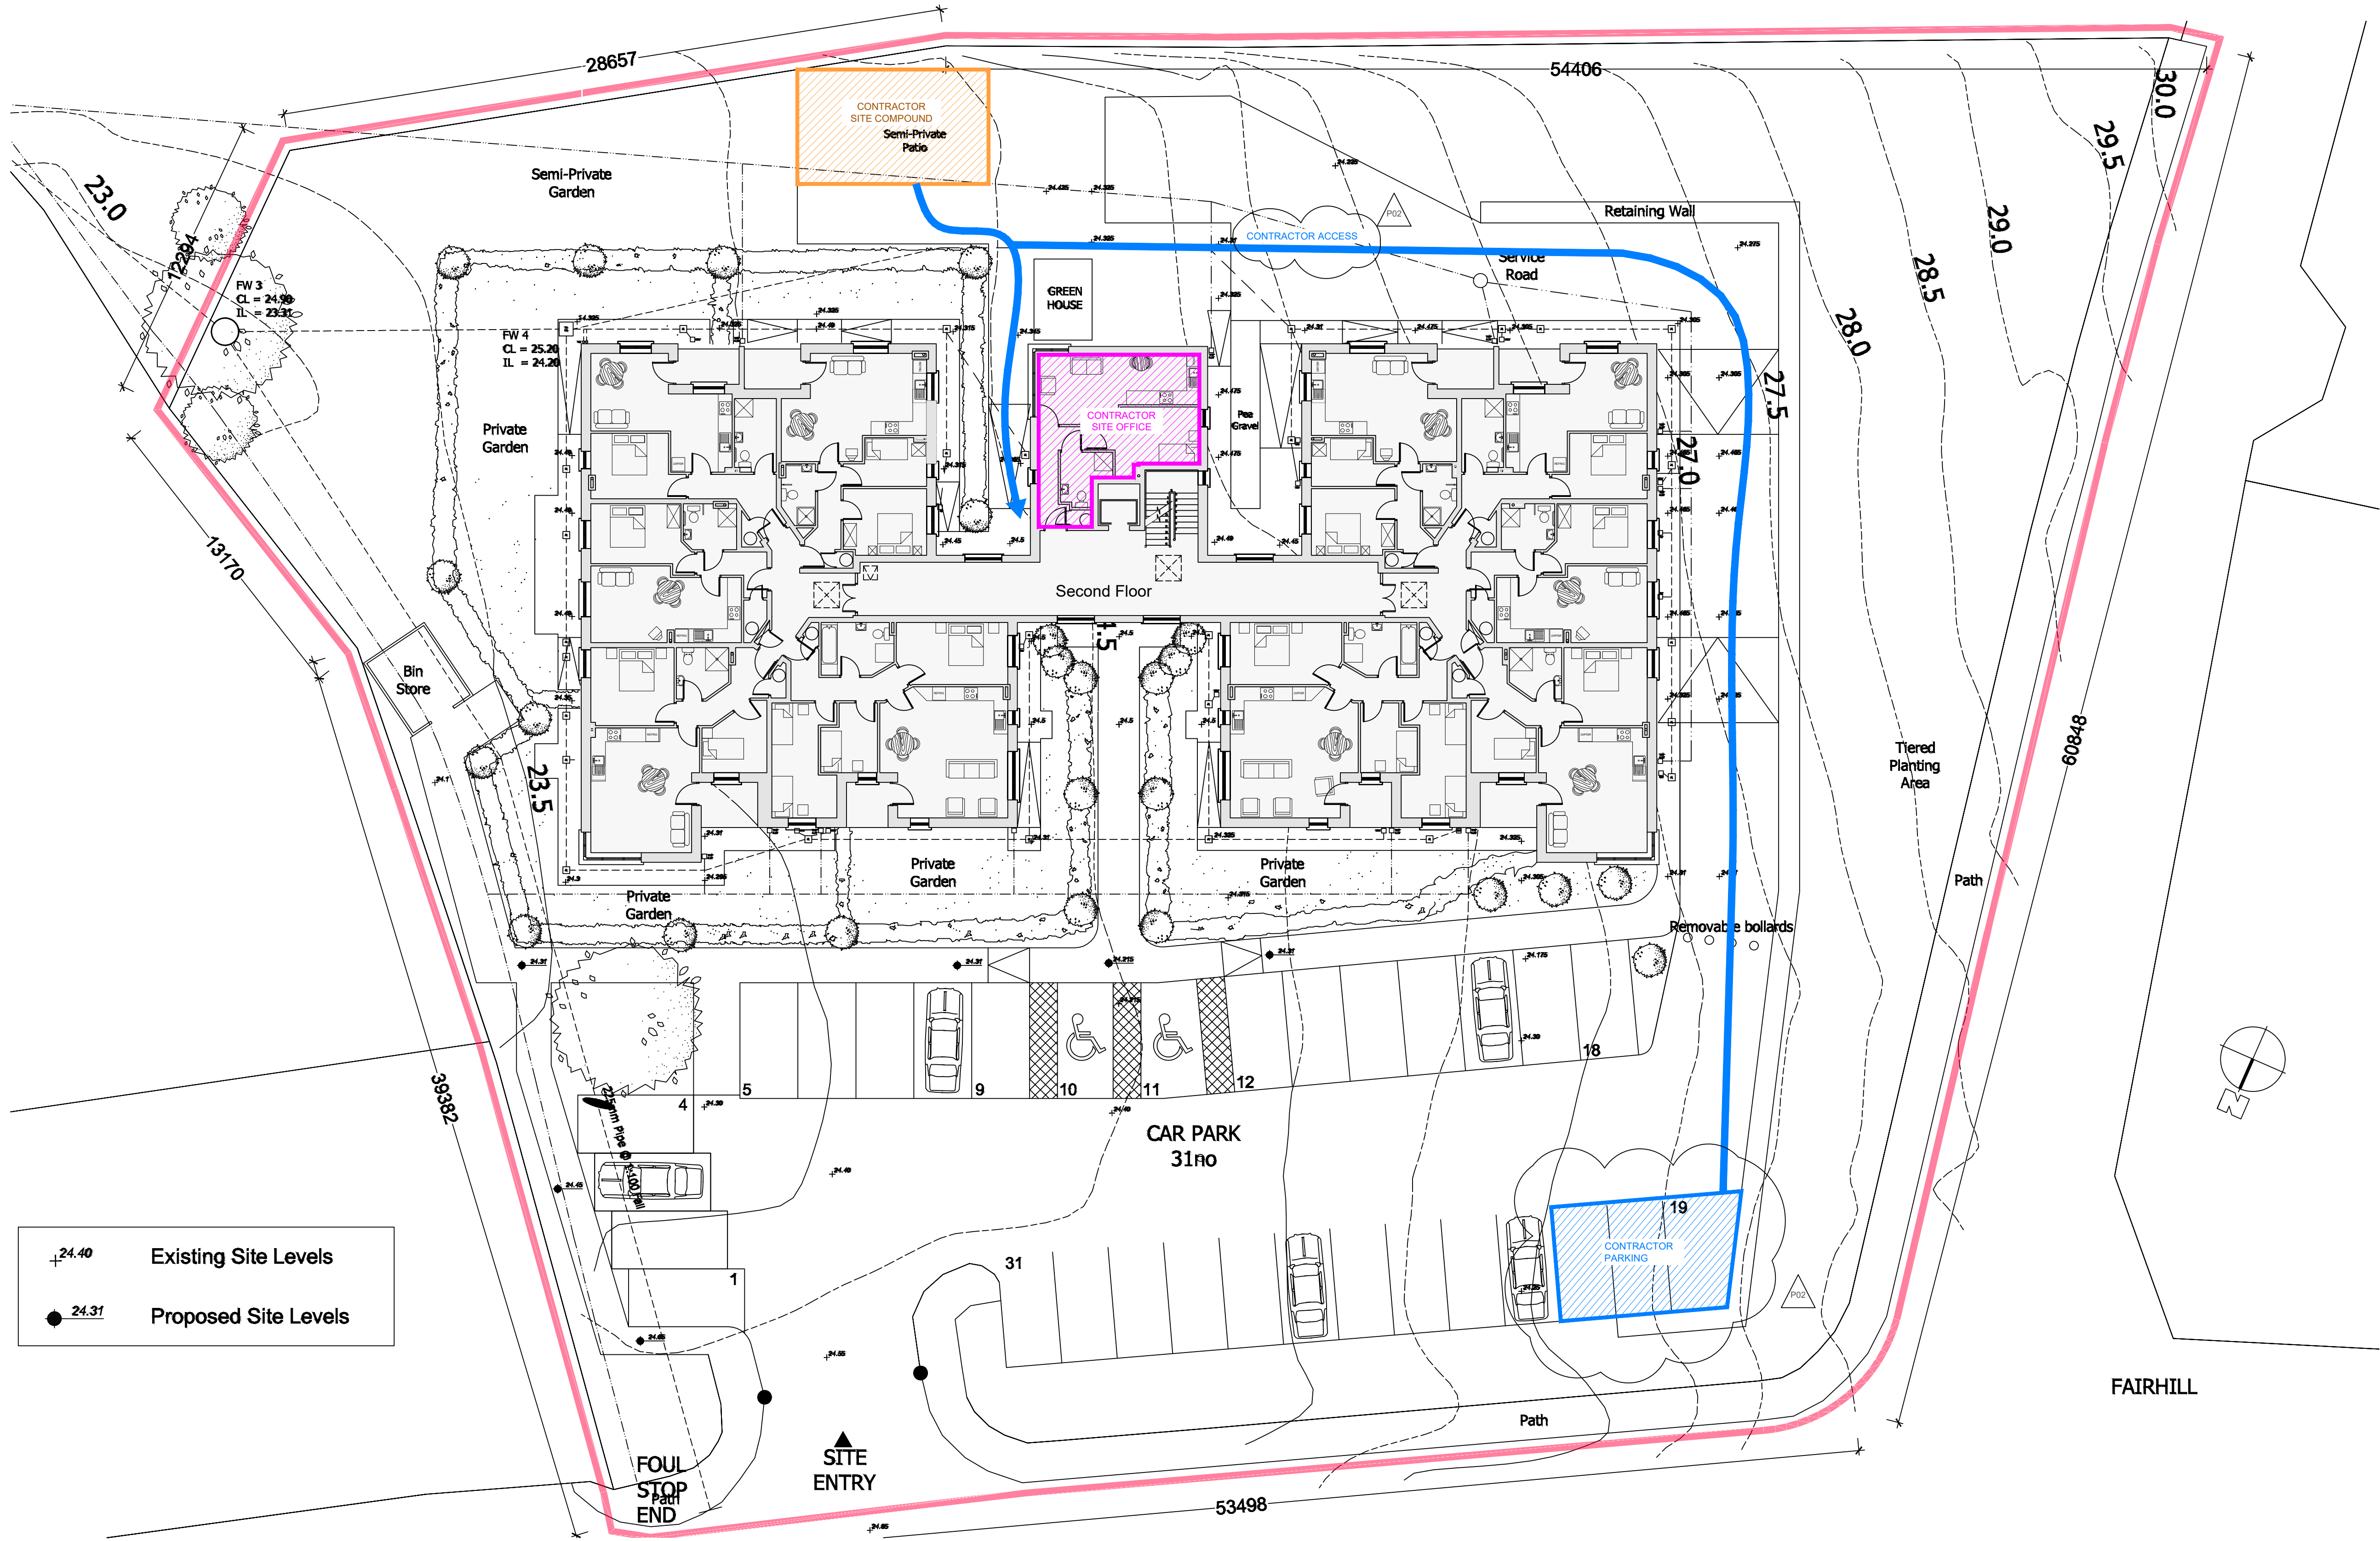

24.40

Existing Site Levels

24.31

Proposed Site Levels

00
ZZ-DR-A-1000
Site Plan (Second Floor Plate)
Scale - 1:150

NOTES	
DO NOT SCALE FROM THIS DRAWING	
Copyright in all documents and drawings prepared by AFEC Engineering Ltd, and in any works executed from those documents and drawings shall remain the property of AFEC Engineering Ltd, unless otherwise agreed at project inception.	
This drawing is to be read in conjunction with all relevant engineers & specialist drawings, specifications and contract documents. Work to figured dimensions only. All documents to be verified by the contractor on site. All discrepancies should be reported to the architect prior to commencement of the works.	

REV	DATE	DESCRIPTION	DRWN BY	CHKD BY	APPD BY
P01	22.06.2026	Issued for Tender	RB	DM	CG
	12.06.2026	Issued for Tender	RB	DM	CG



Unit 1, Airport Logistics Park, Dublin, K67 N237
W - www.afec.ie E - admin@afec.ie P - 01 6642836

CLIENT Respond Housing	AFEC JOB NO. 24304
PROJECT Fairhill Lodge	SCALE (@ A1) 1:150
DRAWING TITLE Site Plan Second Floor Plate	STATUS D2
DRAWING NUMBER 24304-AFEC-00-ZZ-DR-A-1000	REVISION P02